



1

Site Plan

1 : 500

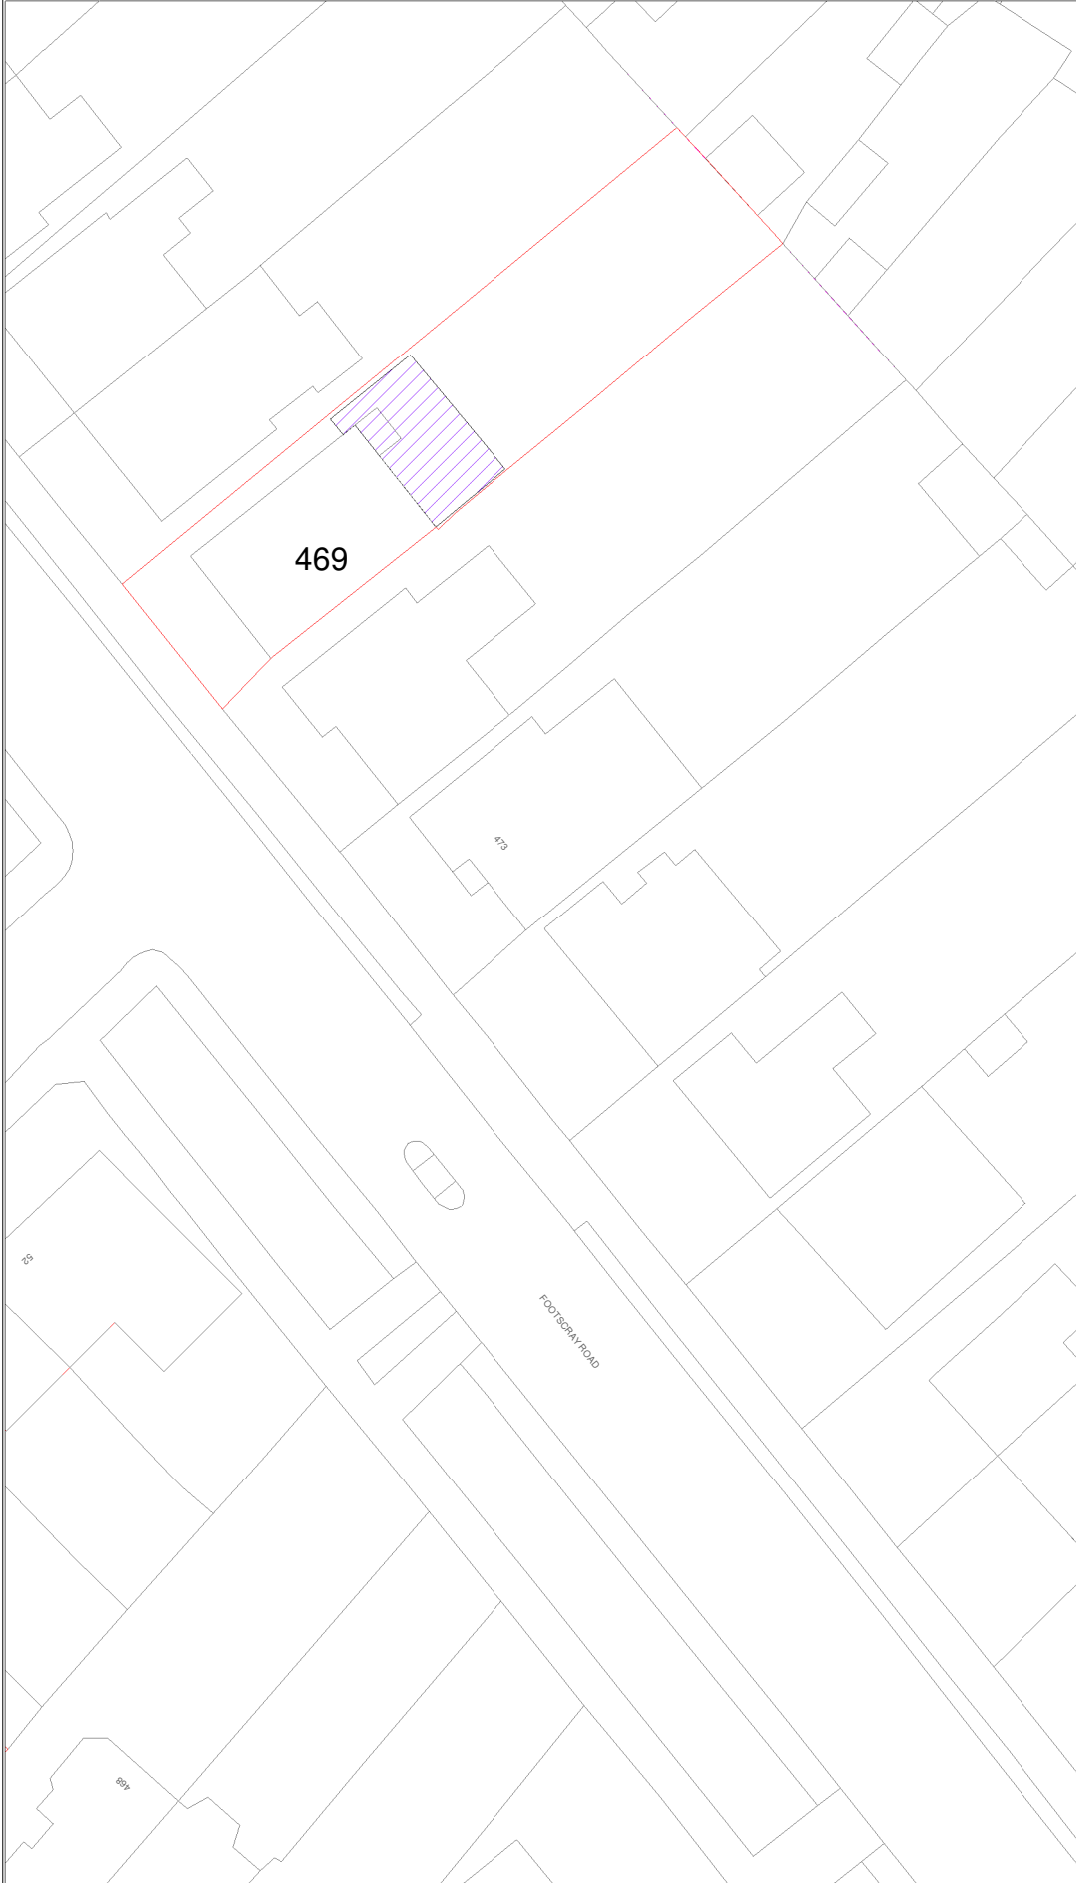

© This drawing is the property of Bluelime Retail Ltd who retain the sole copyright of its contents & it may not be reproduced in part or in whole without written permission

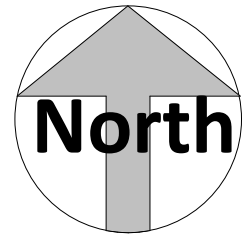

Amendments

Rev :	Init. :	Date :	Description :

Project:

**469 Footscray Road,
London,
SE9 3UH**

Title :

**Planning Drawings
Site Plan 1-500**

Bluelime Retail Ltd /
Bluelime Home
Design LLP. Design,
Project
Management, Build



Thames Innovation
Center, Veridion
Way, Veridion Park,
Erith, Kent DA18 4AL

Tel: 01322 521026

**Single storey wrap around loft
and garage conversion and
first floor alterations**

Drawn by : DRC	Scale : 1 : 500	Date : 16.09.21
--------------------------	---------------------------	---------------------------

Drawing number : BL/DRG/231120/ 02	Rev :
--	-----------

Do not scale from this drawing. Dimensions to be checked on site.

