



1 Existing North West Elevation  
Scale: 1:100

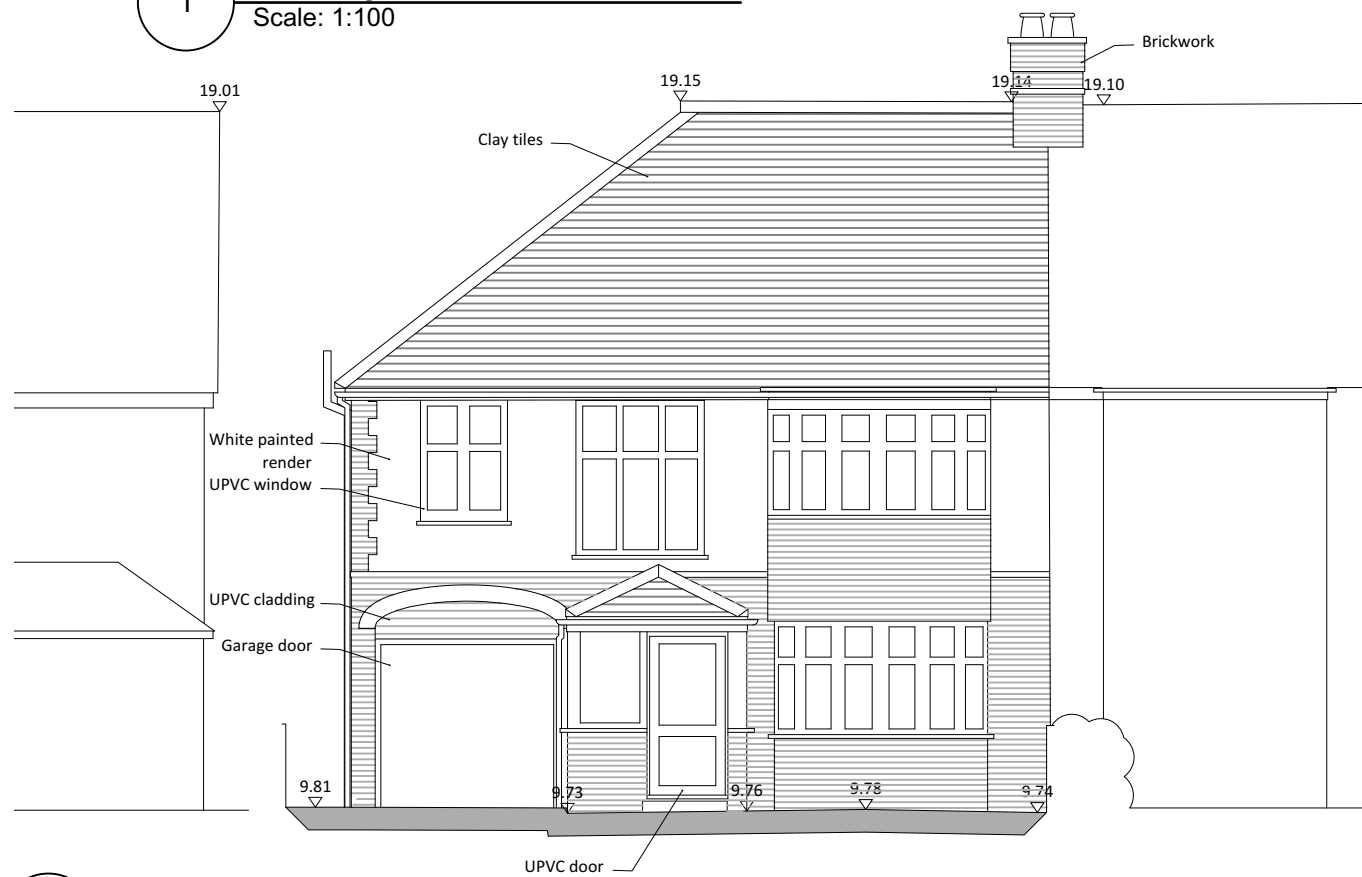

2 Existing South East Elevation  
Scale: 1:100

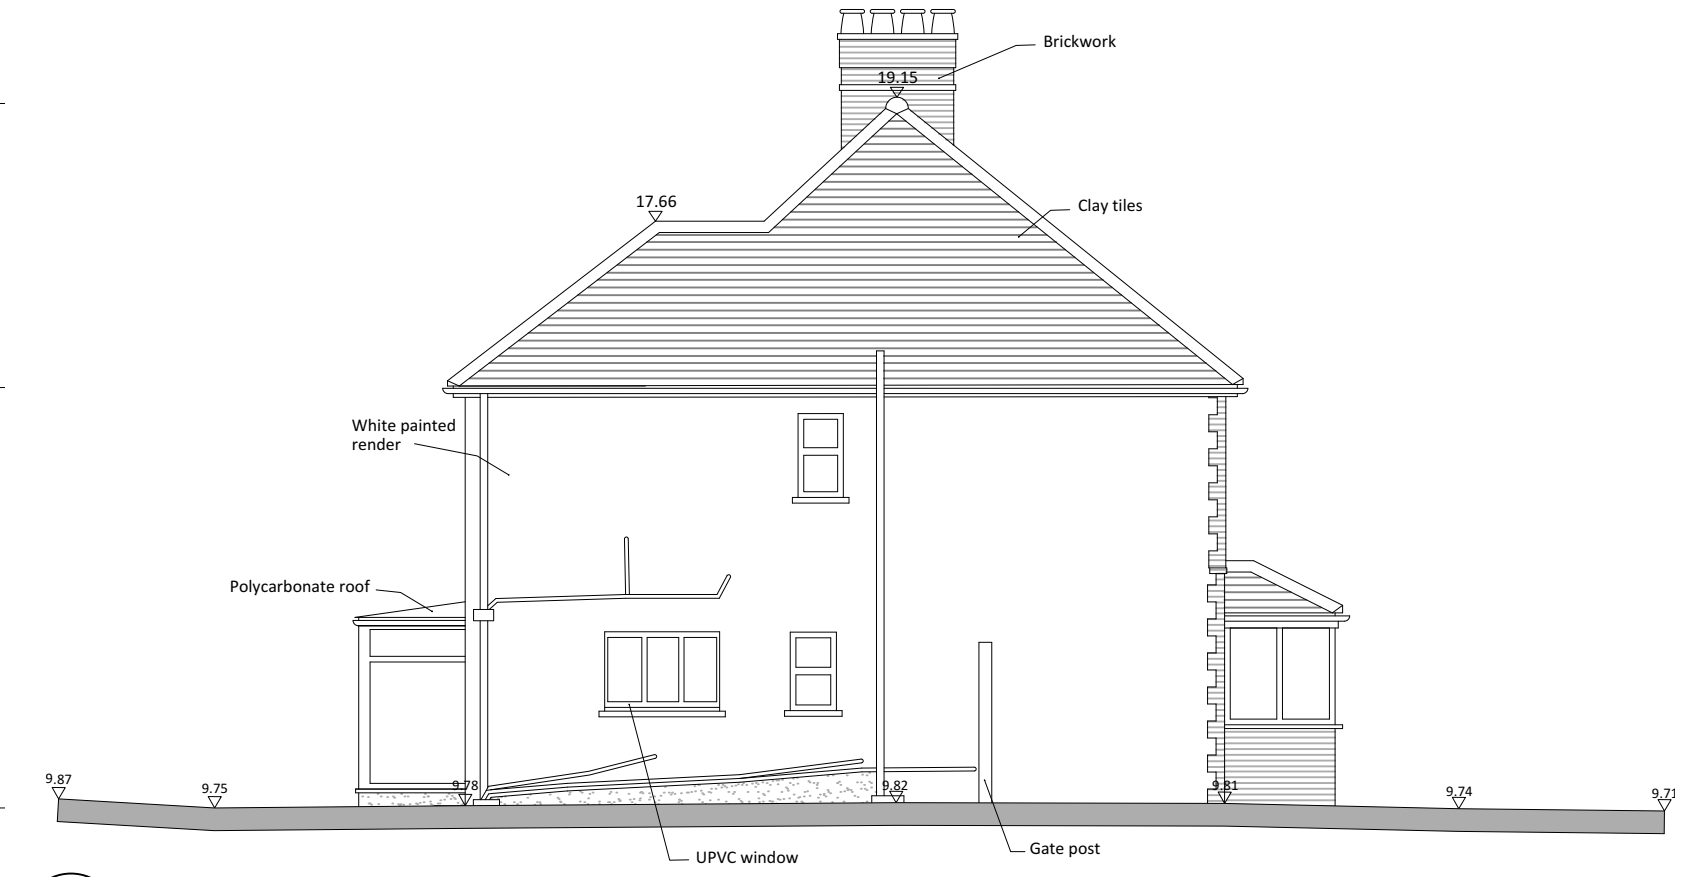

3 Existing South West Elevation  
Scale: 1:100

Disclaimer:

This drawing is the copyright of archangels ARCHITECTS Ltd and may not be reproduced or used except by written permission.


Figured dimensions to have precedence over scaling. Check all site dimensions prior to fabrication. Refer any discrepancies found to archangels ARCHITECTS Ltd.

Revisions:

\*\* dd/mm/yyyy \*\*

Checked

\*\*

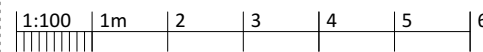

Dwg No. 21008-P-004

Drawing Title Existing Elevations  
Address 44 Saxon Road, Hove BN3 4LF  
Client Andrew Garrihy and Mike Stanner  
Scale 1:100 @ A3  
Stage Survey  
Drawn by AD  
Checked by RZ

archangels  
ARCHITECTS

create your dream home

archangels ARCHITECTS Ltd  
3 dorset place, brighton BN2 1ST  
e: info@aaarchitects.co.uk, t: 01273 267184  
www.aaarchitects.co.uk