




Front Elevation
[proposed]





Rear Elevation
[proposed]

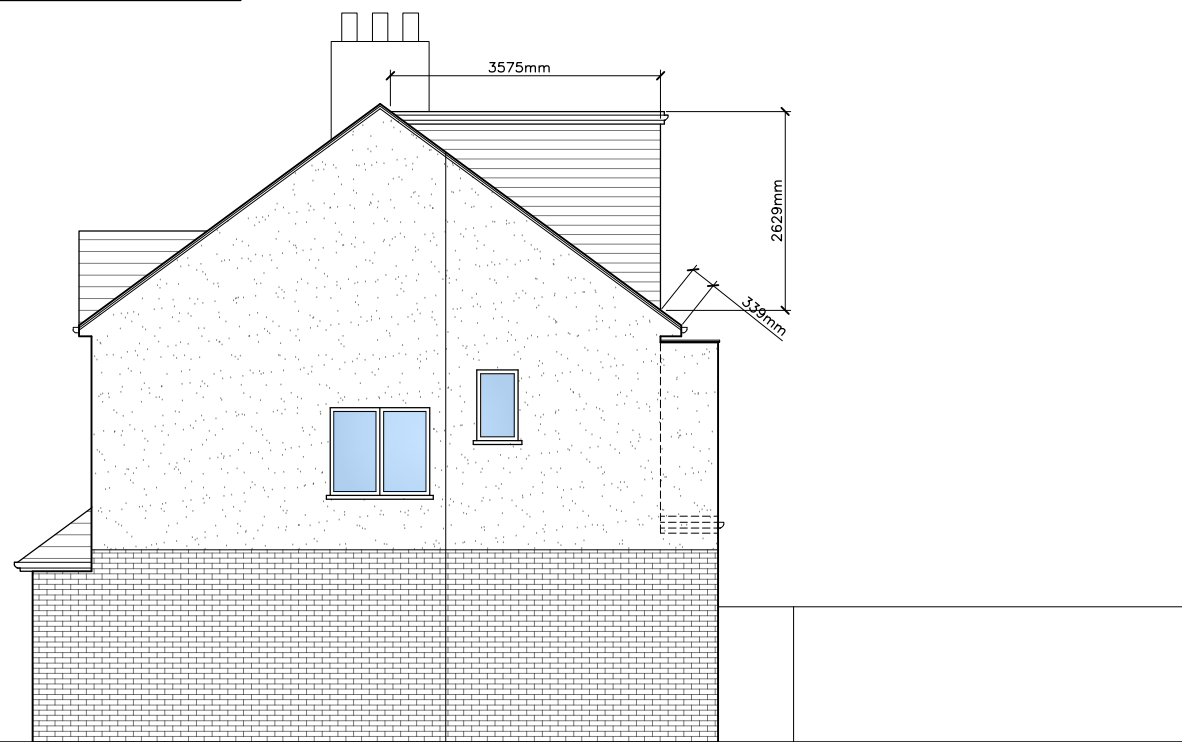

Side Elevation
[proposed]

ADDITIONAL DORMER VOLUME CALCULATION

$$\text{Dormer Volume} = \frac{3.58 \times 2.63}{2} \times 6.23 = \underline{29.33 \text{ cubm}}$$

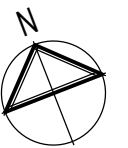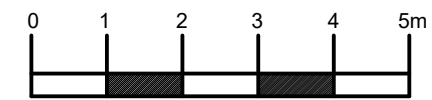

6 Wrotham Business Park
Barnet,
Herts
EN5 4SZ

SHP

t: 020 8275-1080
e: enquiries@planningconsent.com
w: www.planningconsent.com

Drawing Title:
Proposed
Elevations

Project:
Permitted Development
Loft Conversion

Location:
61 North End Road
London
NW11 7RL

Scale: 1:100@A3

Drwn: ao

Date: October 2021

Drawing No:

5271_Pd_02