



Flat A
 Number of bedrooms = 3
 Number of persons = 4
 Total area = 76m²


Flat B
 Number of bedrooms = 2
 Number of persons = 3
 Total area = 61m²

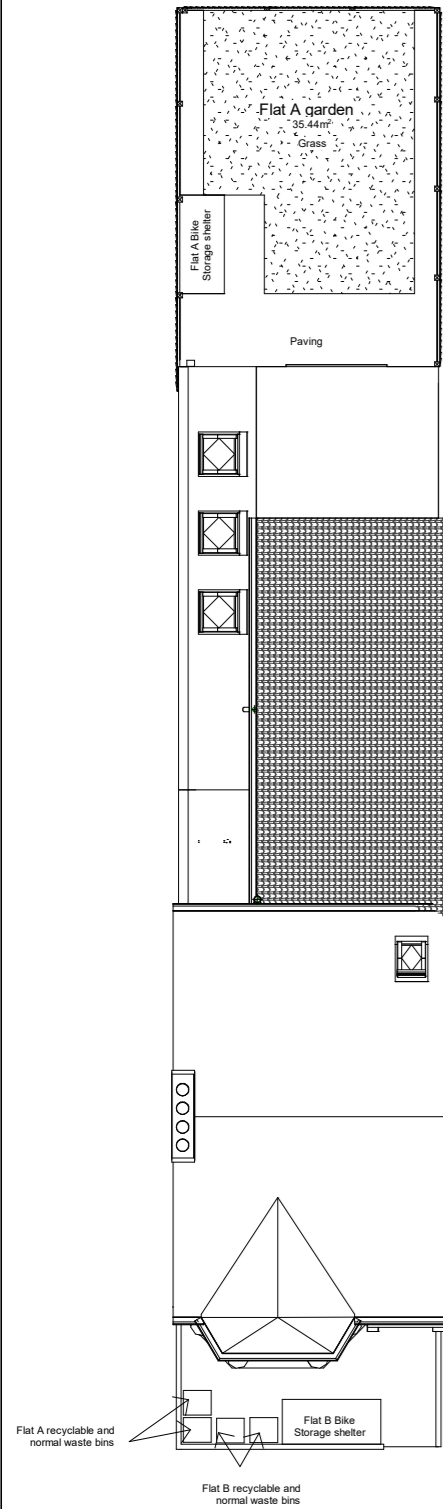


Block plan 1:150

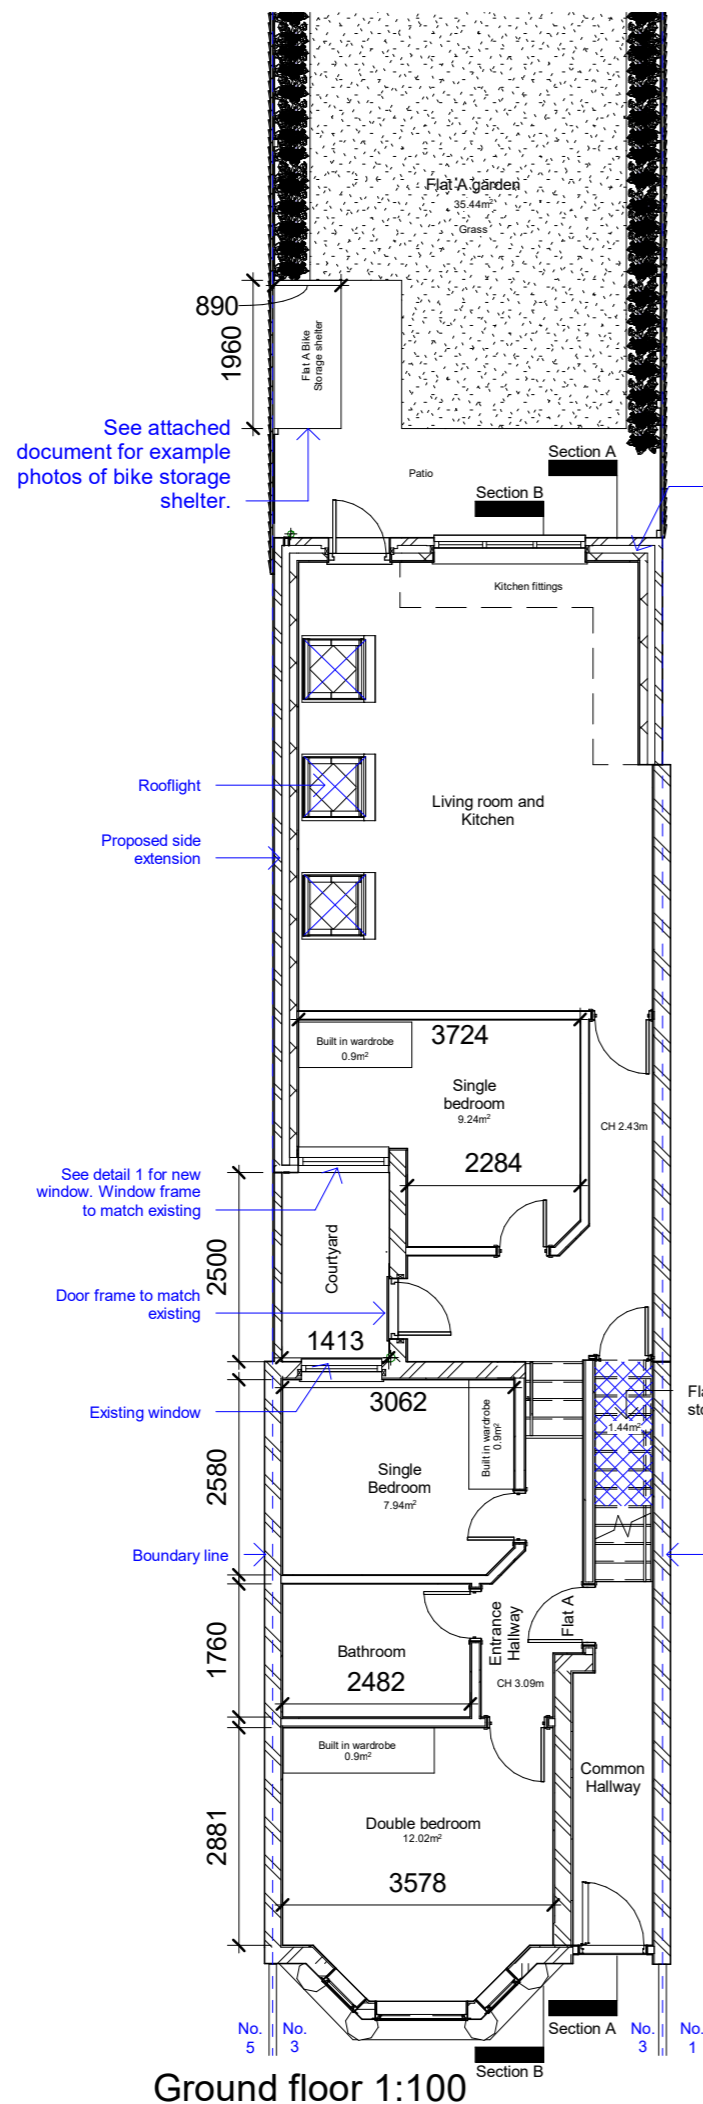



Ground floor 1:100

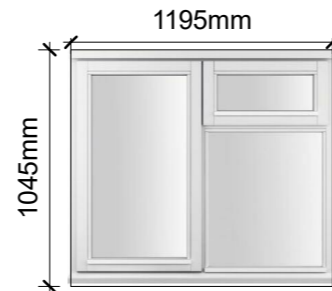


Detail 1 - Bedroom window

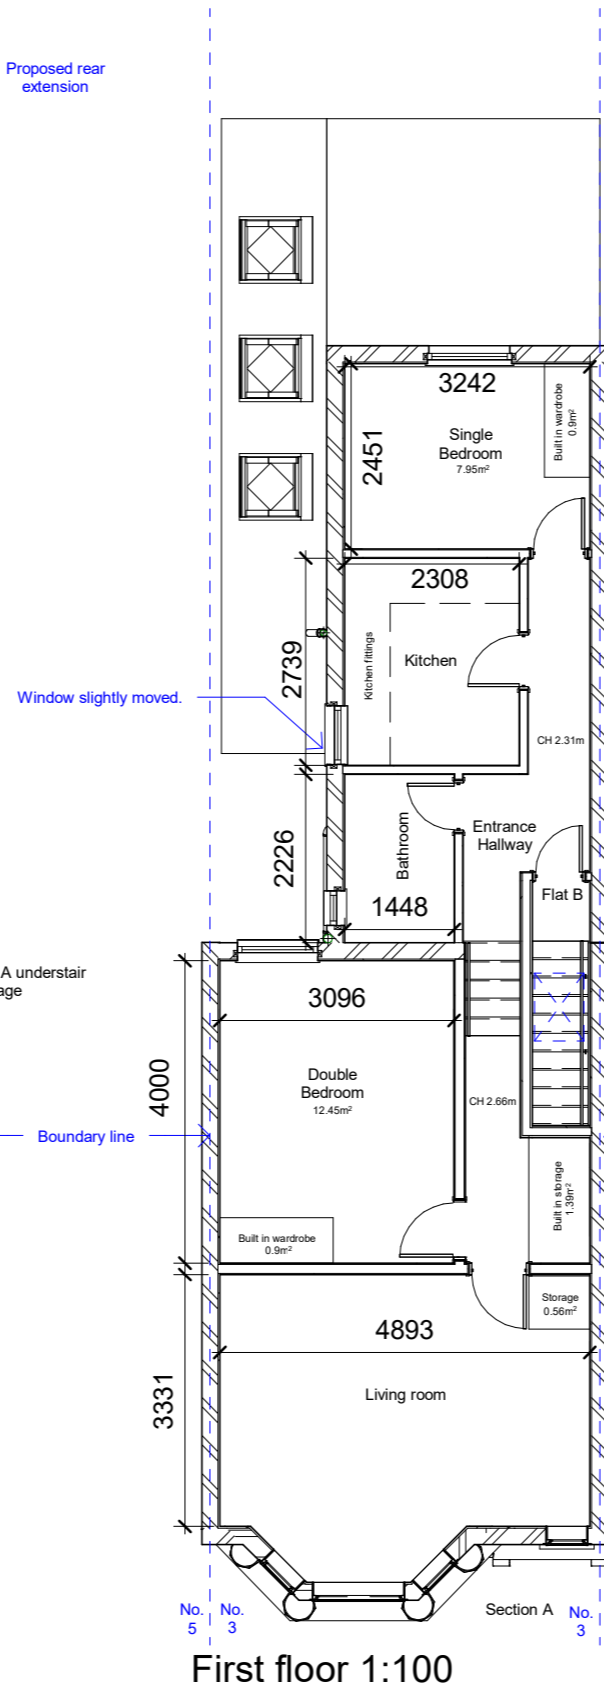

First floor 1:100

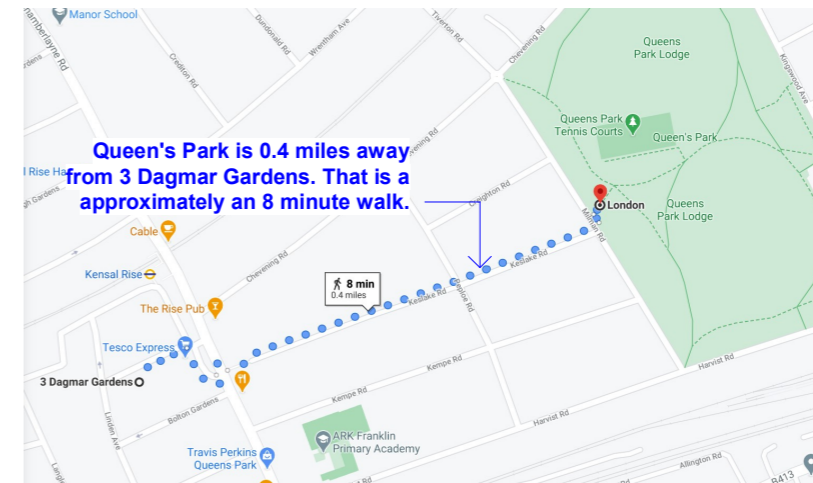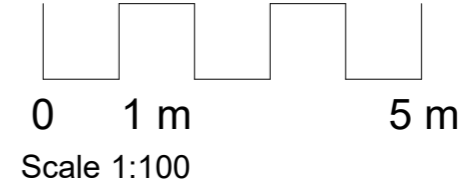

Distance to Queen's Park

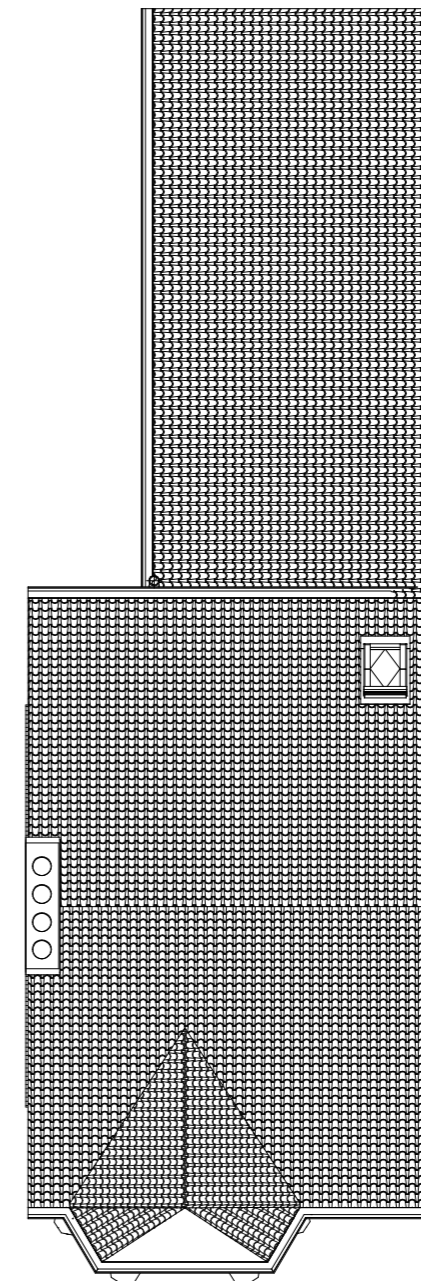

Roof 1:100

GENERAL NOTES

No dimensions to be scaled from the drawings for construction purposes unless otherwise indicated. Any necessary dimensions should be taken from site.

The contractor is responsible for the provision and adequacy of any temporary supports that may be required for the execution of the works to ensure the continued stability of the building.

The sole purpose of these drawings and any accompanying documents is for the procurement of Planning and Building Regulations approval only.

Any gas and/or electrical installation works should be carried out by suitably qualified and competent persons registered with the appropriate self-certification schemes and the client provided with certificates to that effect upon completion of the works.

LEGEND:

- M305 Bat straps, 150x1000 long at 1.2 c/c max fixed to the ceiling joist/roof rafters in accordance with building regulations
- Mains wired and inter-linked smoke detector
- Mains wired and inter-linked heat detector
- 15 l/s extractor fan
- 30 l/s extractor fan
- 60 l/s extractor fan
- FD20 - 20 minutes fire rated door
- FD30S+SC - 30 minutes fire rated door with smoke seal and self-closing device



ABEngineers
 Consultants in building and Structural Design



Admin@abengineers.co.uk

PROJECT
**3 Dagmar Gardens
 NW10 5RH**


TITLE
Proposed plans

CLIENT
Pameel Crowther


| | | |
|------------------------------|------------------------|------------------|
| DRAWN BY JA | CHECKED BY JA | DATE 11/10/21 |
| SCALE (@ A3) As indicated | PROJECT NUMBER A018 | |
| SHEET NUMBER PL-PR-001 | REV C | |

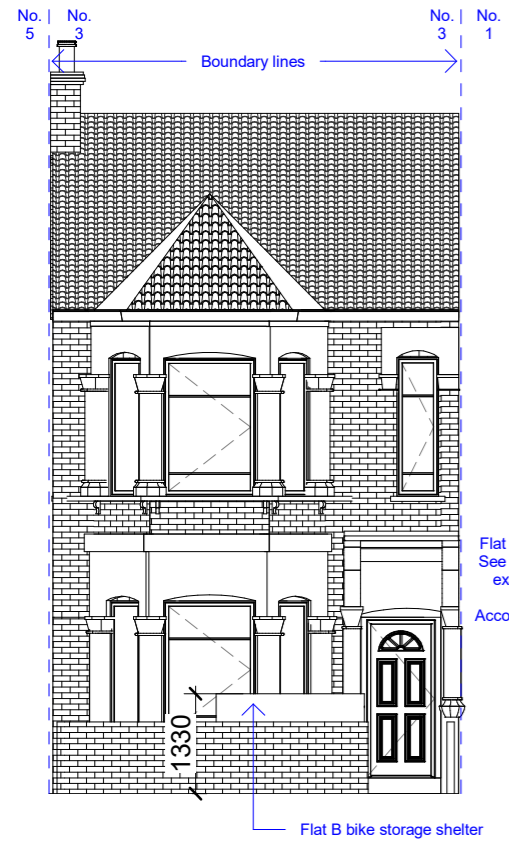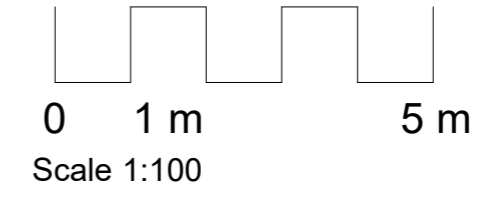


Front elevation

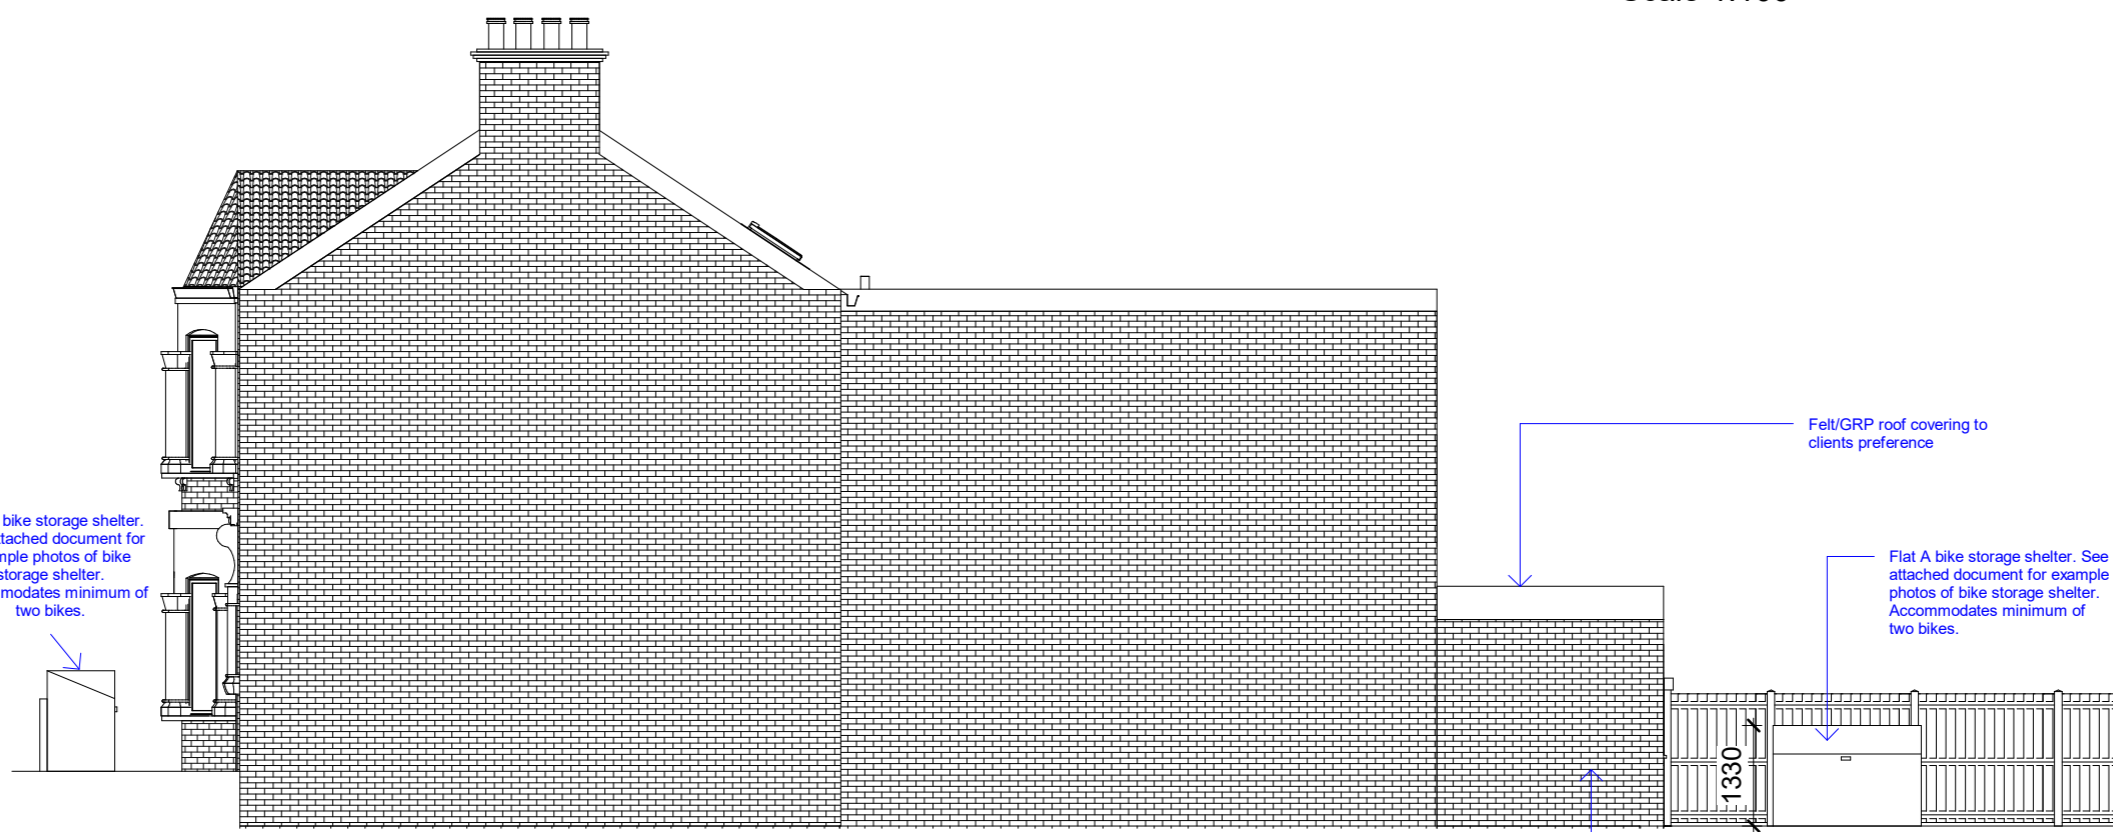

Right elevation

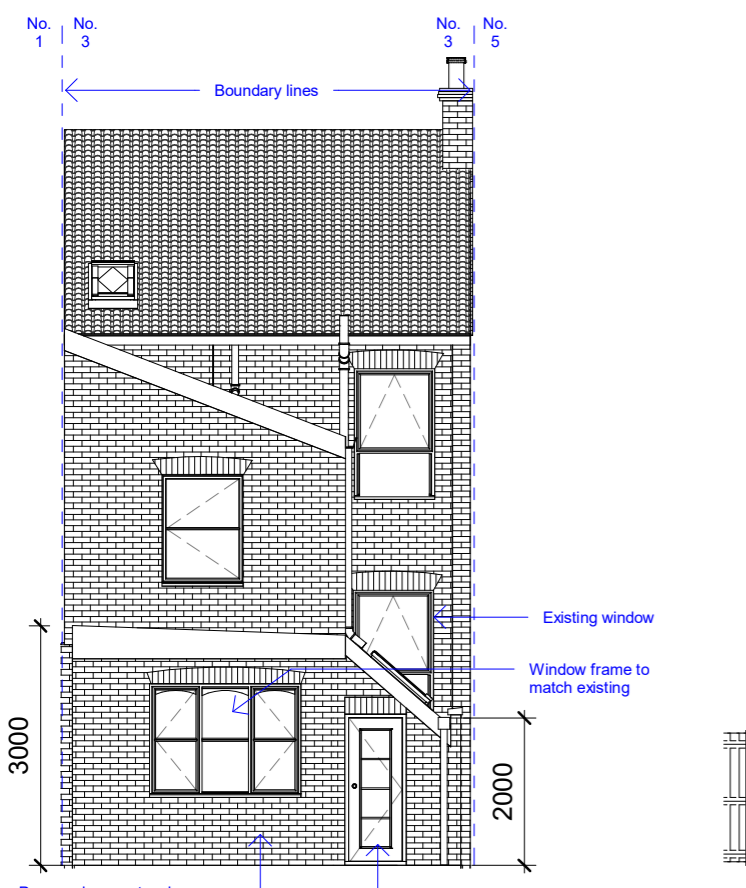

Rear elevation

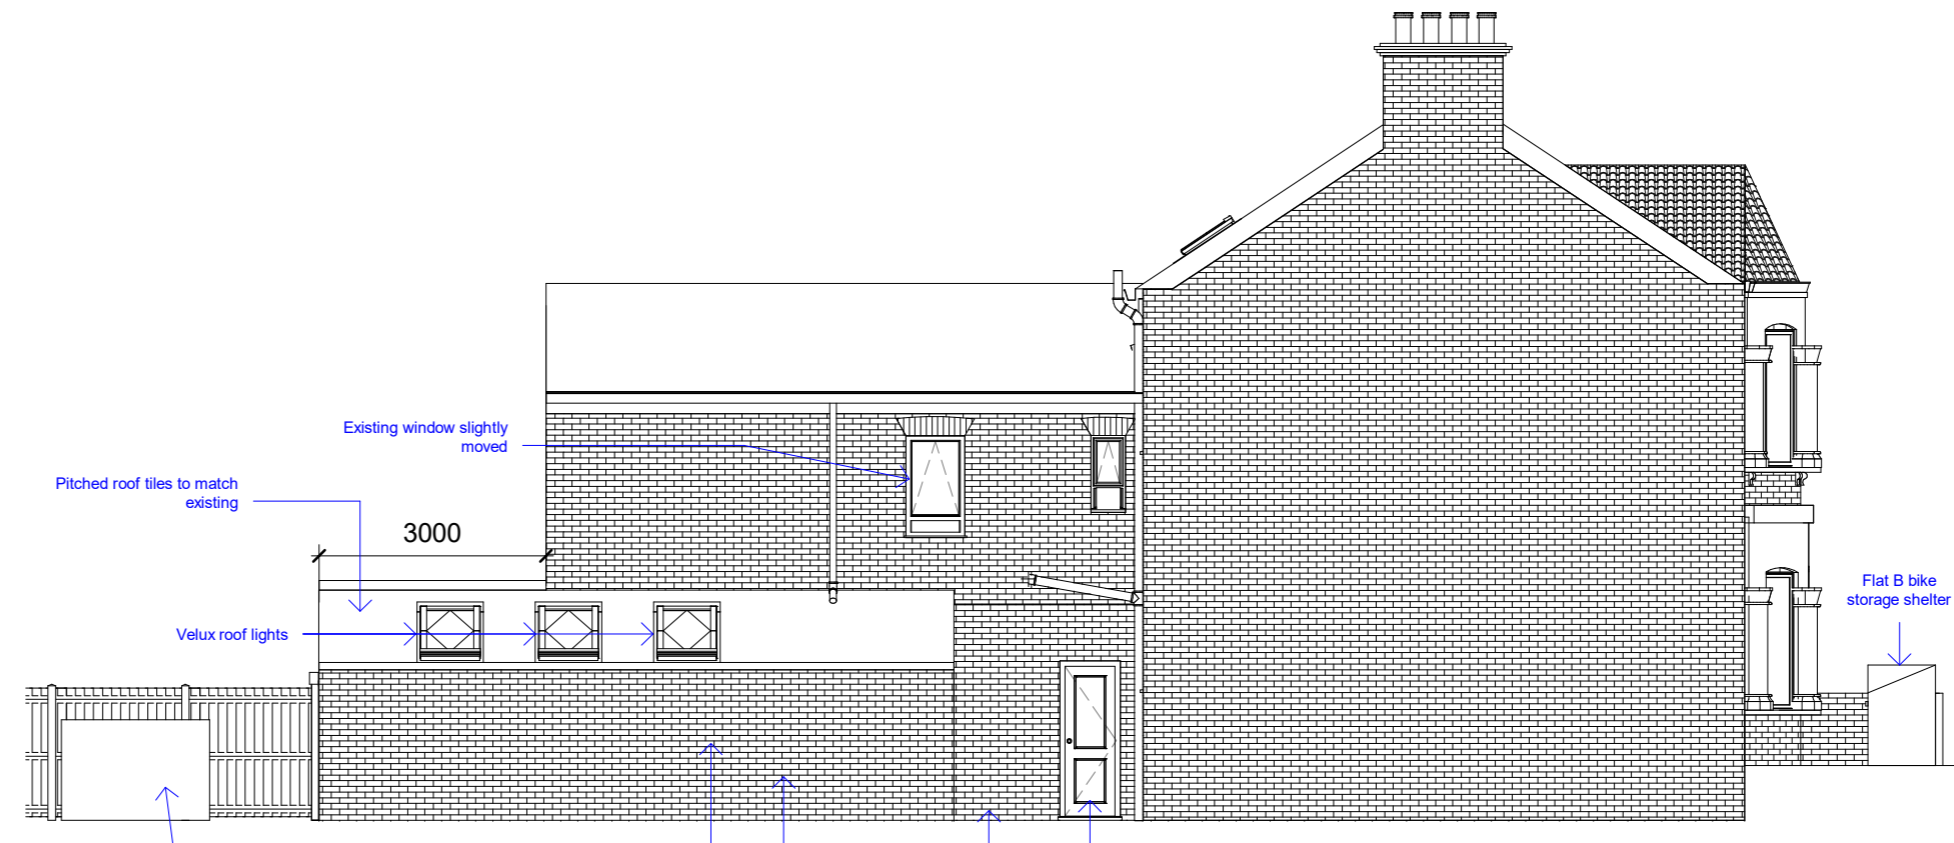

Left elevation

GENERAL NOTES

No dimensions to be scaled from the drawings for construction purposes unless otherwise indicated. Any necessary dimensions should be taken from site.

The contractor is responsible for the provision and adequacy of any temporary supports that may be required for the execution of the works to ensure the continued stability of the building.

The sole purpose of these drawings and any accompanying documents is for the procurement of Planning and Building Regulations approval only.



Any gas and/or electrical installation works should be carried out by suitably qualified and competent persons registered with the appropriate self-certification schemes and the client provided with certificates to that effect upon completion of the works.

LEGEND:


| | | | |
|--|---|--|-------------------------------------------------------------------------------|
| | M305 Bat straps, 150x1000 long at 1.2 c/c max fixed to the ceiling joist/roof rafters in accordance with building regulations | | 30 l/s extractor fan |
| | Mains wired and inter-linked smoke detector | | 60 l/s extractor fan |
| | Mains wired and inter-linked heat detector | | FD20 - 20 minutes fire rated door |
| | 15 l/s extractor fan | | FD30S+SC - 30 minutes fire rated door with smoke seal and self closing device |

ABEngineers
Consultants in building and Structural Design
Admin@abengineers.co.uk

| | | |
|------------------------------|------------------------|------------------|
| PROJECT | | |
| 3 Dagmar Gardens NW10 5RH | | |
| TITLE | | |
| Proposed elevations | | |
| CLIENT | | |
| Pameel Crowther | | |
| DRAWN BY JA | CHECKED BY JA | DATE 11/10/21 |
| SCALE (@ A3) 1 : 100 | PROJECT NUMBER A018 | |
| SHEET NUMBER PL-PR-002 | REV C | |

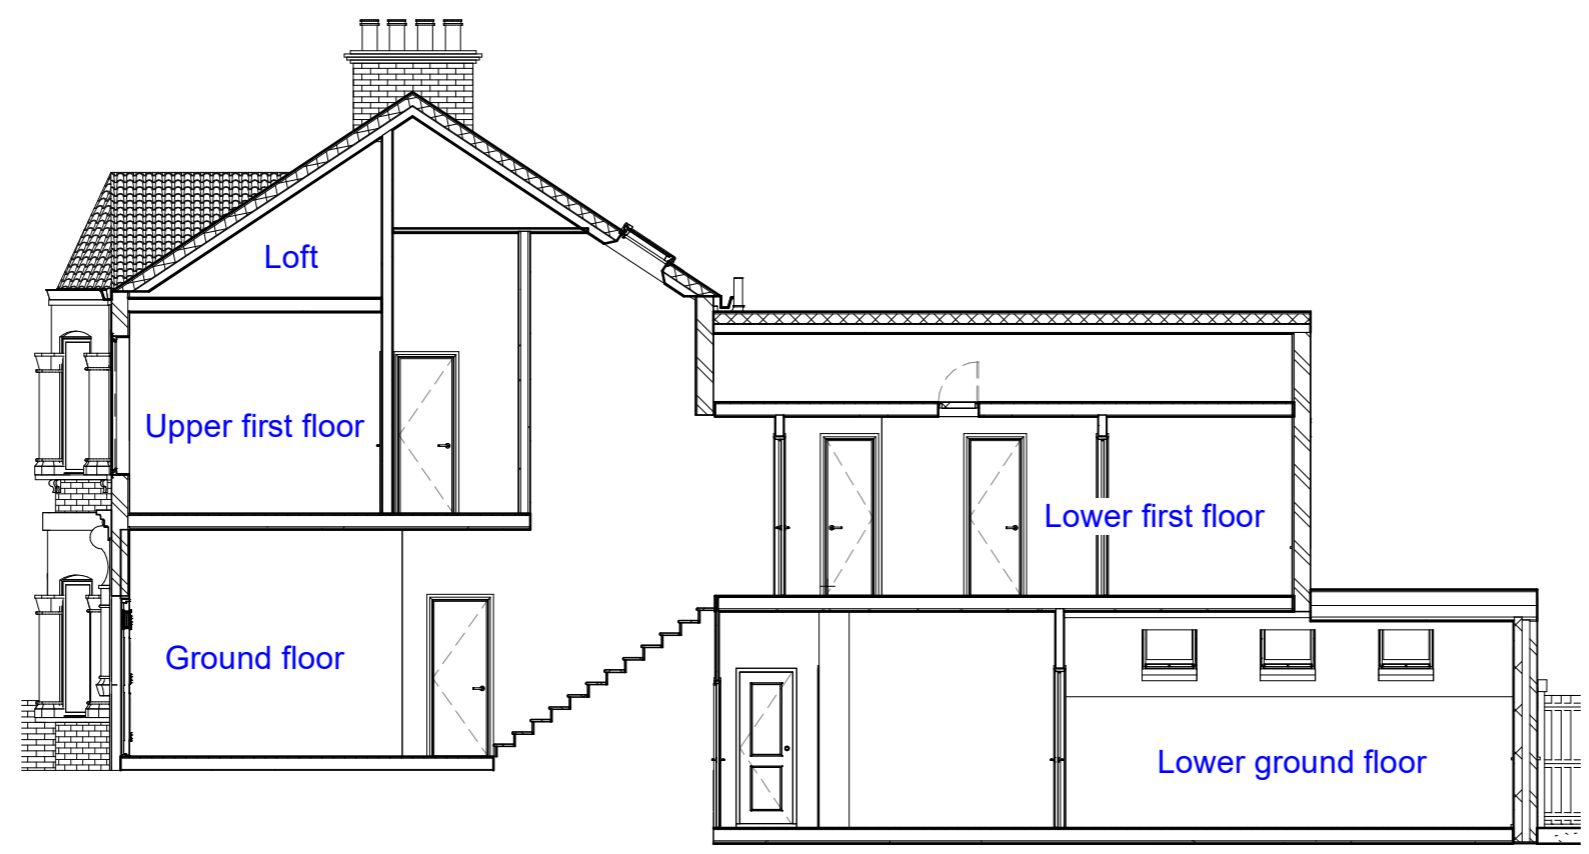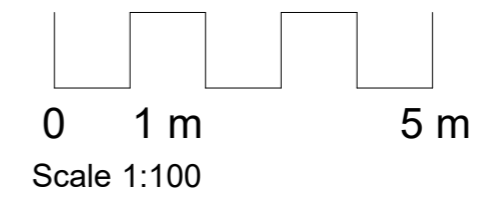

Section A-A

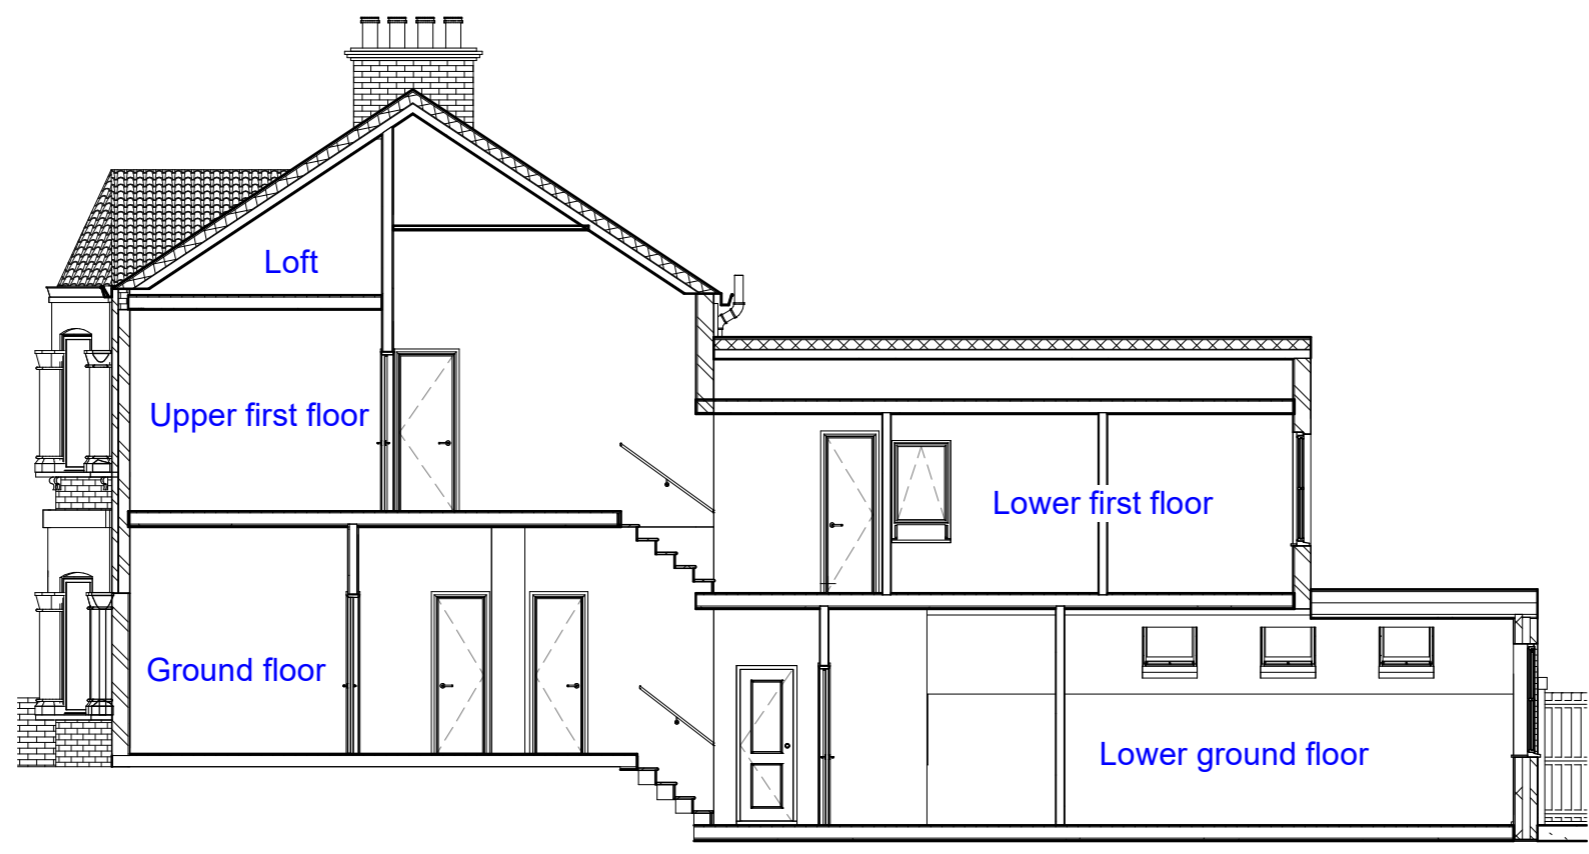

Section B-B

GENERAL NOTES

No dimensions to be scaled from the drawings for construction purposes unless otherwise indicated. Any necessary dimensions should be taken from site.

The contractor is responsible for the provision and adequacy of any temporary supports that may be required for the execution of the works to ensure the continued stability of the building.

The sole purpose of these drawings and any accompanying documents is for the procurement of Planning and Building Regulations approval only.

Any gas and/or electrical installation works should be carried out by suitably qualified and competent persons registered with the appropriate self-certification schemes and the client provided with certificates to that effect upon completion of the works.

- LEGEND:**
- M305 Bat straps, 150x1000 long at 1.2 c/c max fixed to the ceiling joist/roof rafters in accordance with building regulations
 - Mains wired and inter-linked smoke detector
 - Mains wired and inter-linked heat detector
 - 15 l/s extractor fan
 - 30 l/s extractor fan
 - 60 l/s extractor fan
 - FD20 - 20 minutes fire rated door
 - FD30S+SC - 30 minutes fire rated door with smoke seal and self closing device



ABEngineers
Consultants in building and Structural Design
 Admin@abengineers.co.uk

| | | |
|--------------------------------------|------------------------|------------------|
| PROJECT | | |
| 3 Dagmar Gardens NW10 5RH | | |
| TITLE | | |
| Section A & B | | |
| CLIENT | | |
| Pameel Crowther | | |
| DRAWN BY JA | CHECKED BY JA | DATE 11/10/21 |
| SCALE (@ A3) 1 : 100 | PROJECT NUMBER A018 | |
| SHEET NUMBER PL-PR-003 | REV B | |