




Existing front elevation

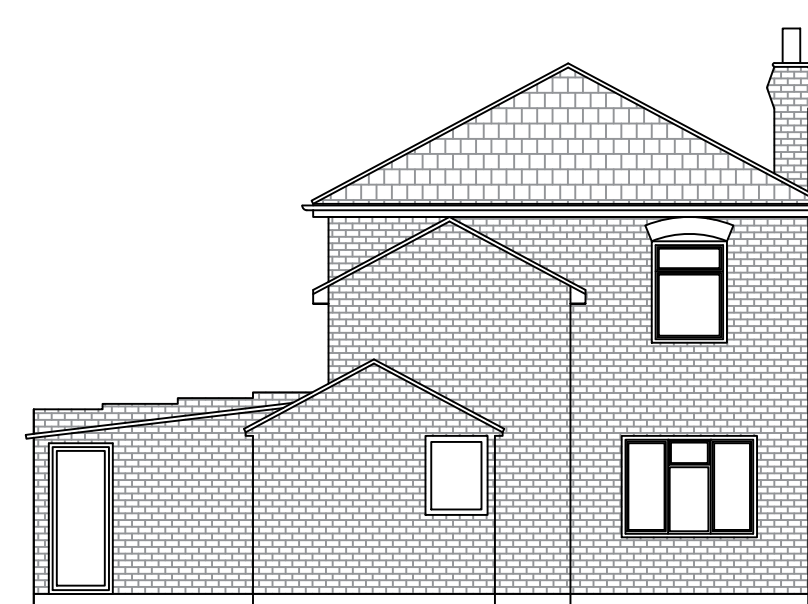

Existing side elevation




Existing rear elevation




Existing side elevation



Proposed front elevation

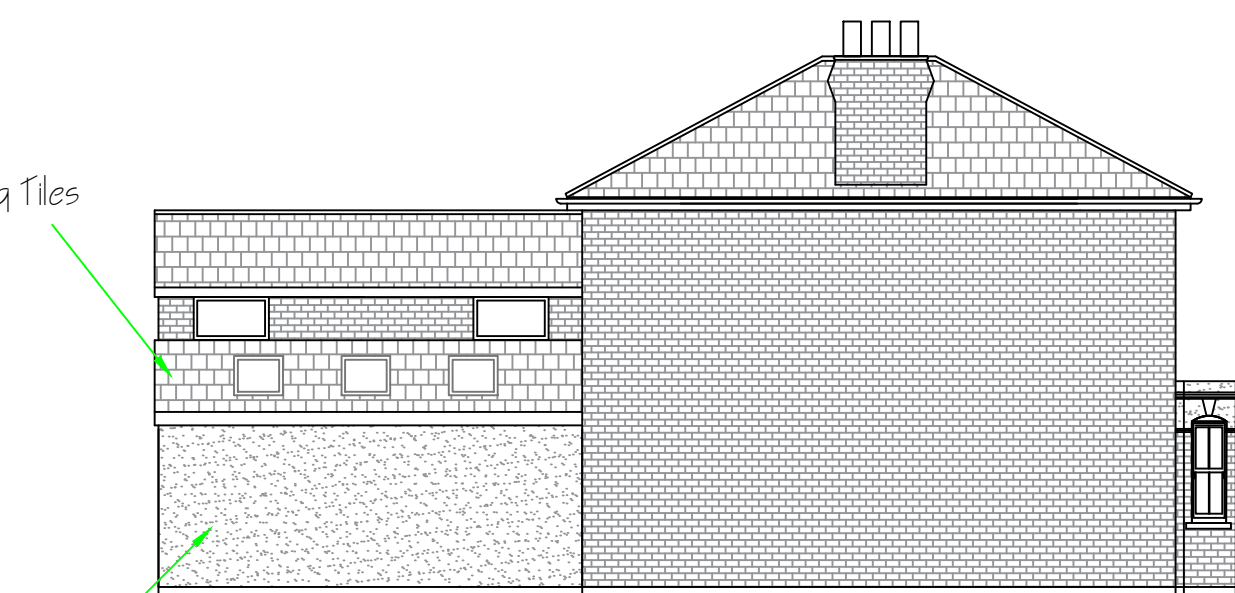


Proposed side elevation

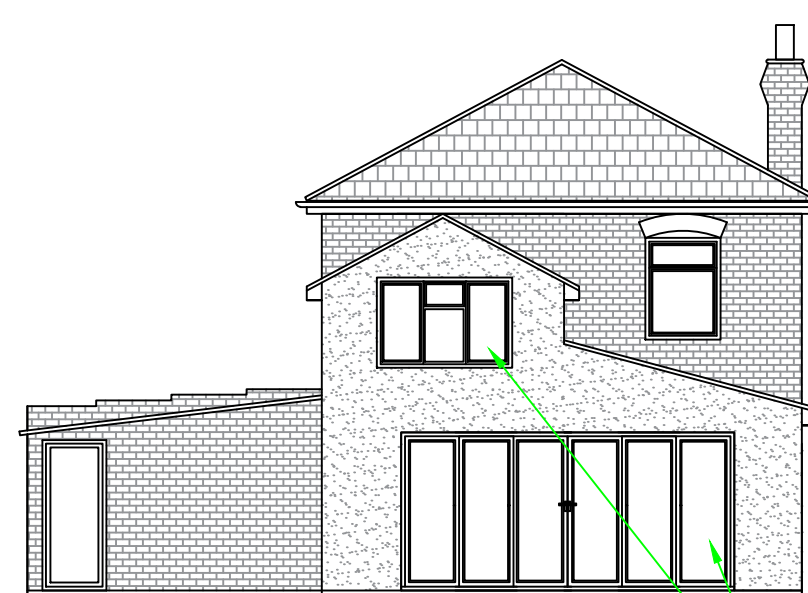


Proposed rear elevation




Proposed side elevation

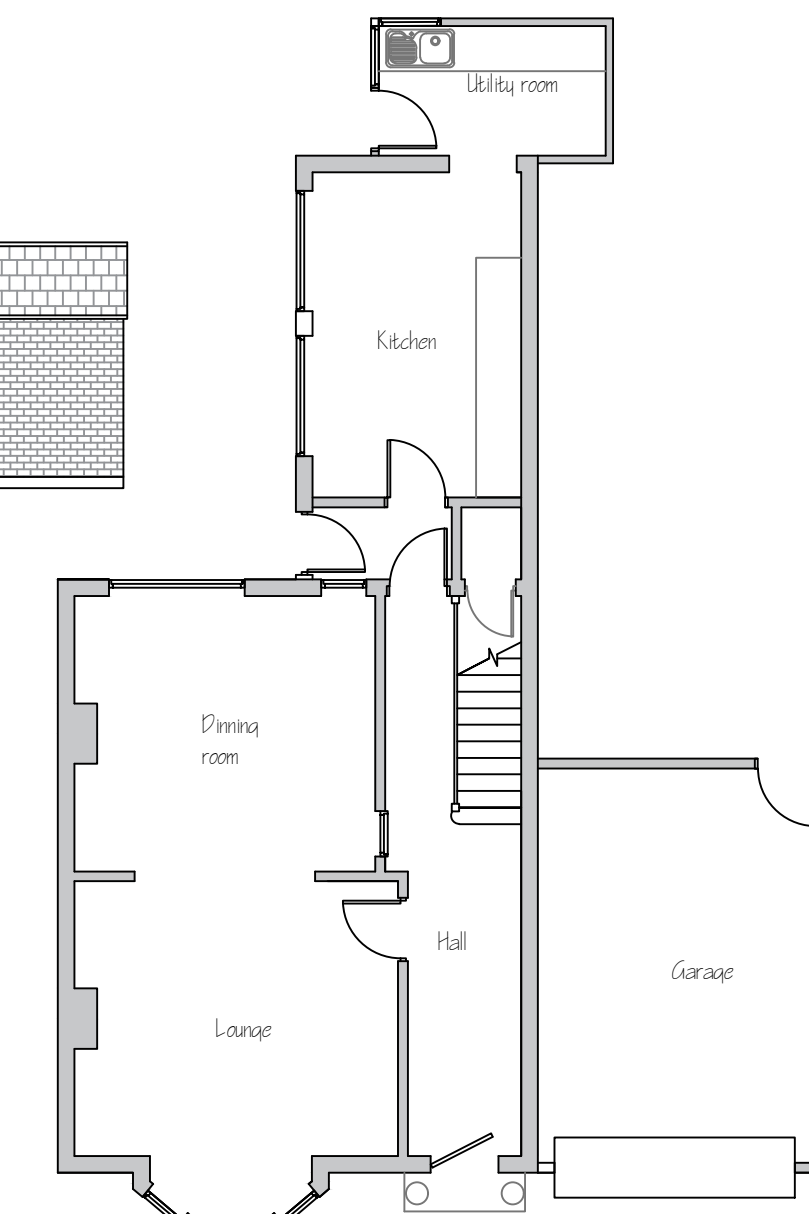


Existing ground floor layout

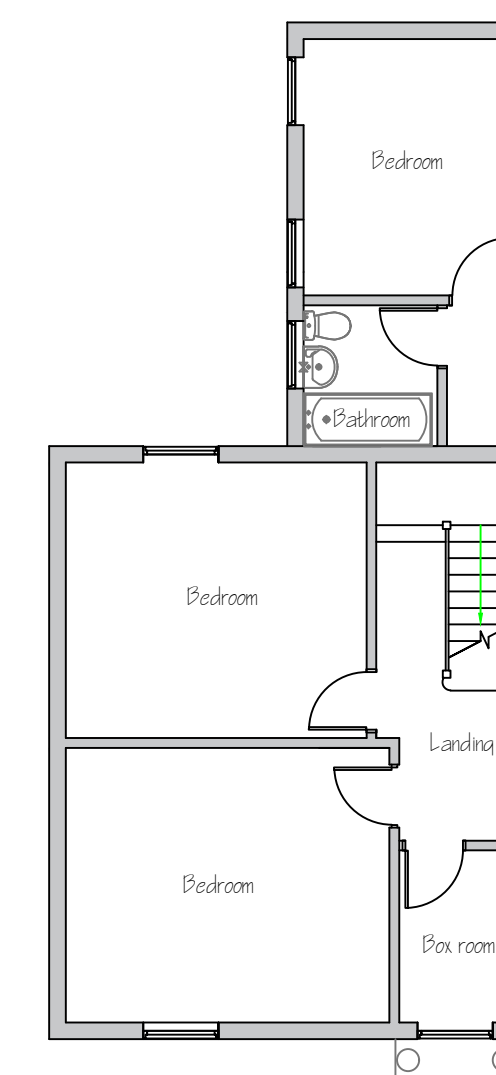


Existing first floor layout

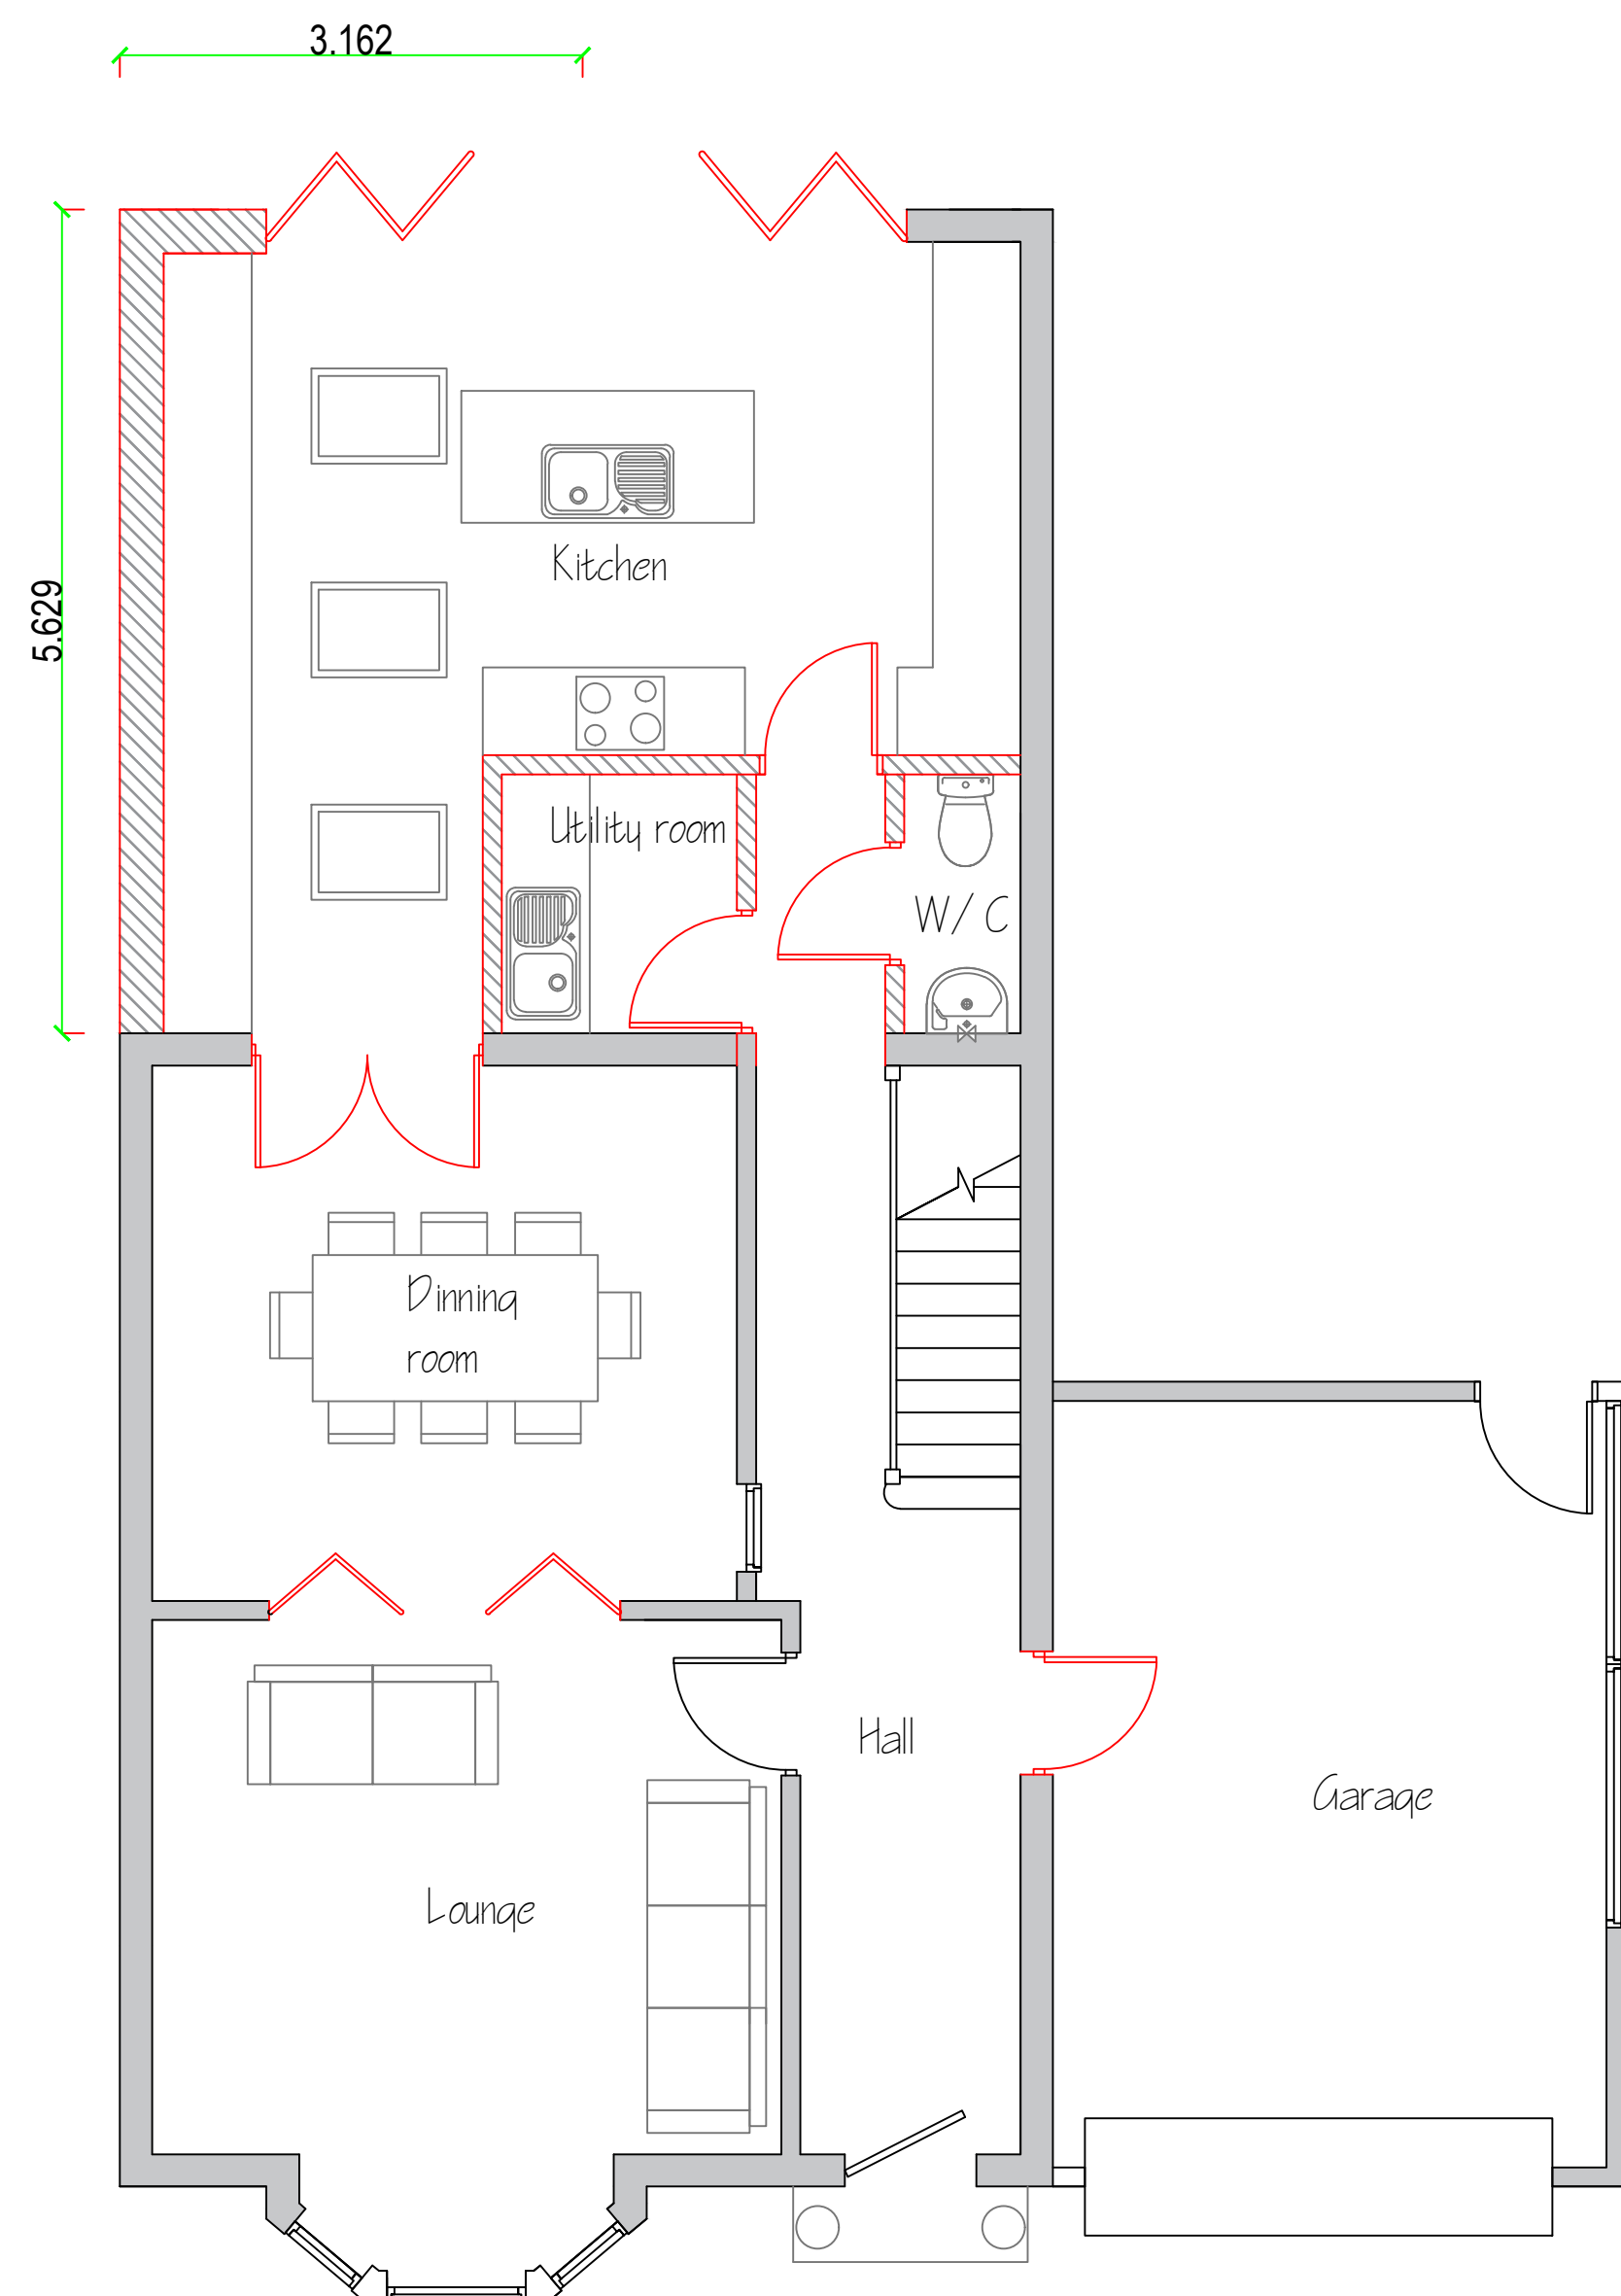


Proposed ground floor layout

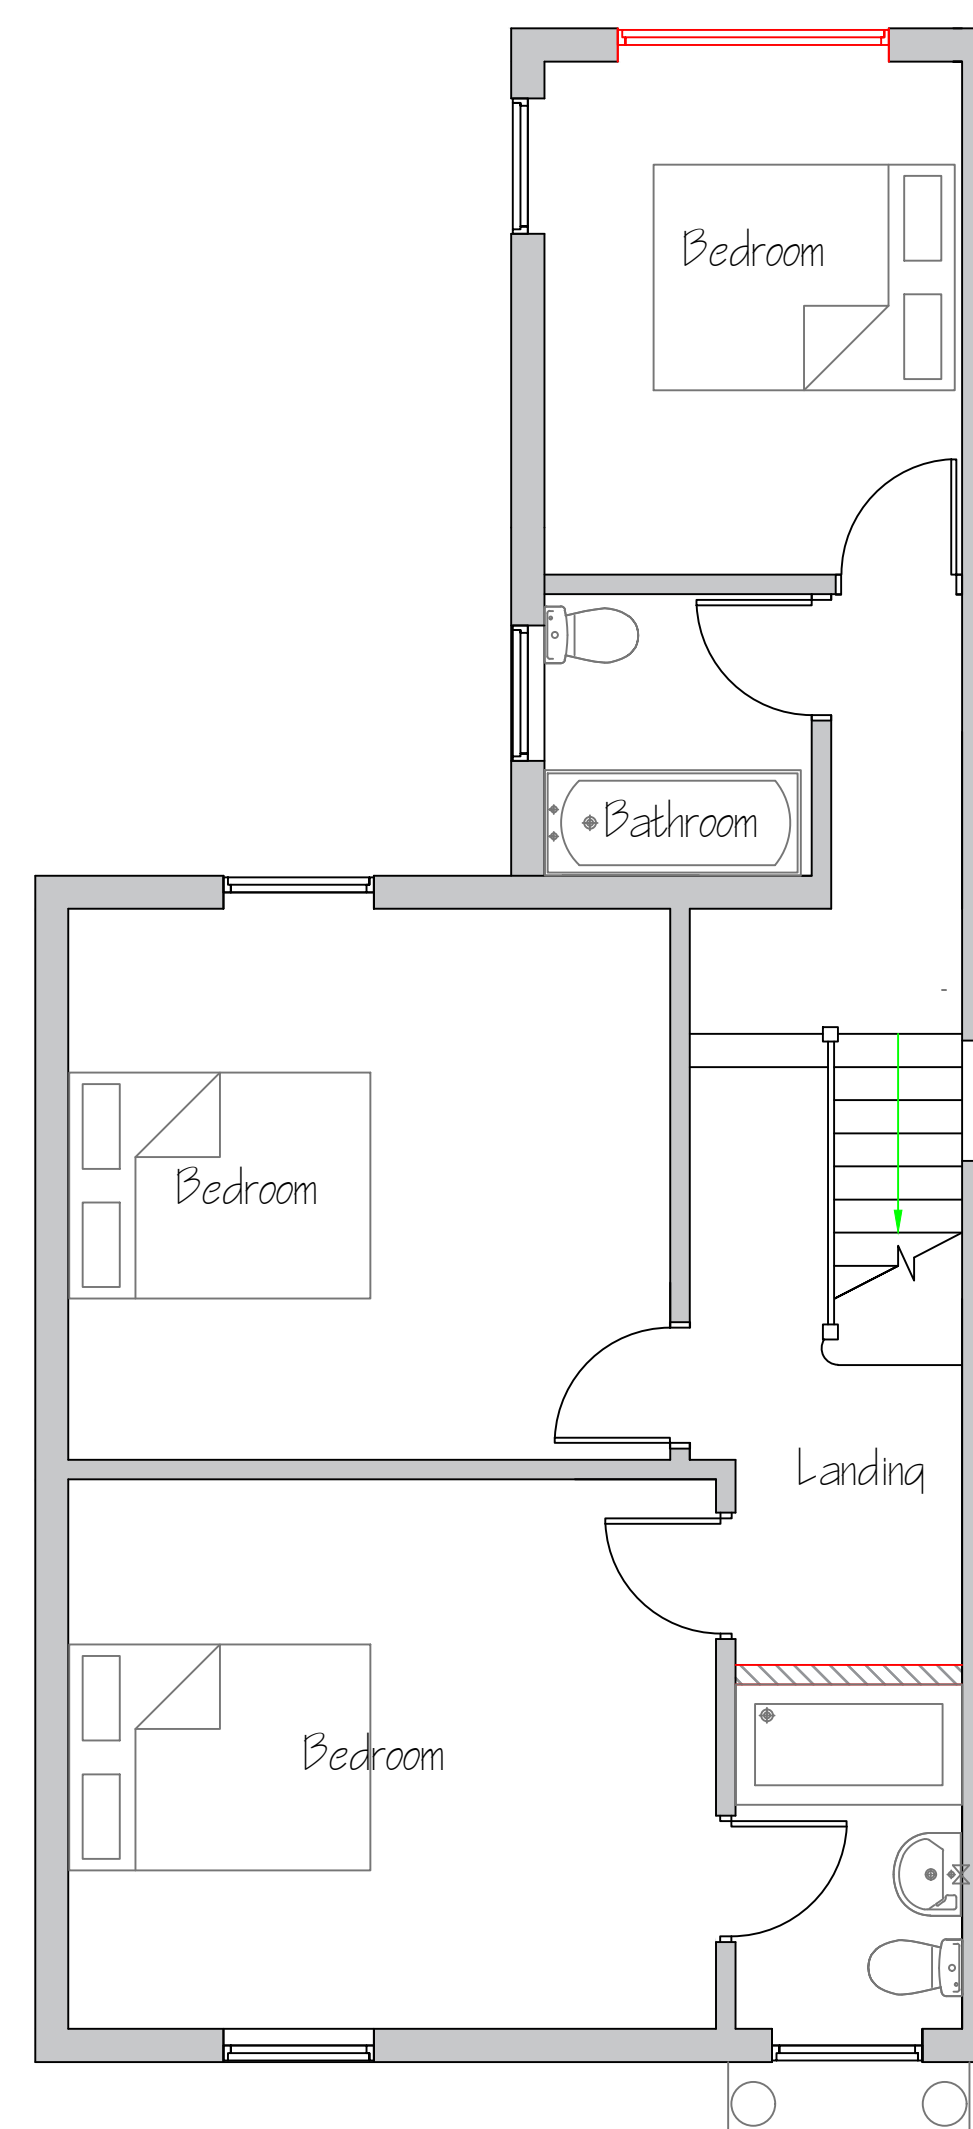

Proposed first floor layout

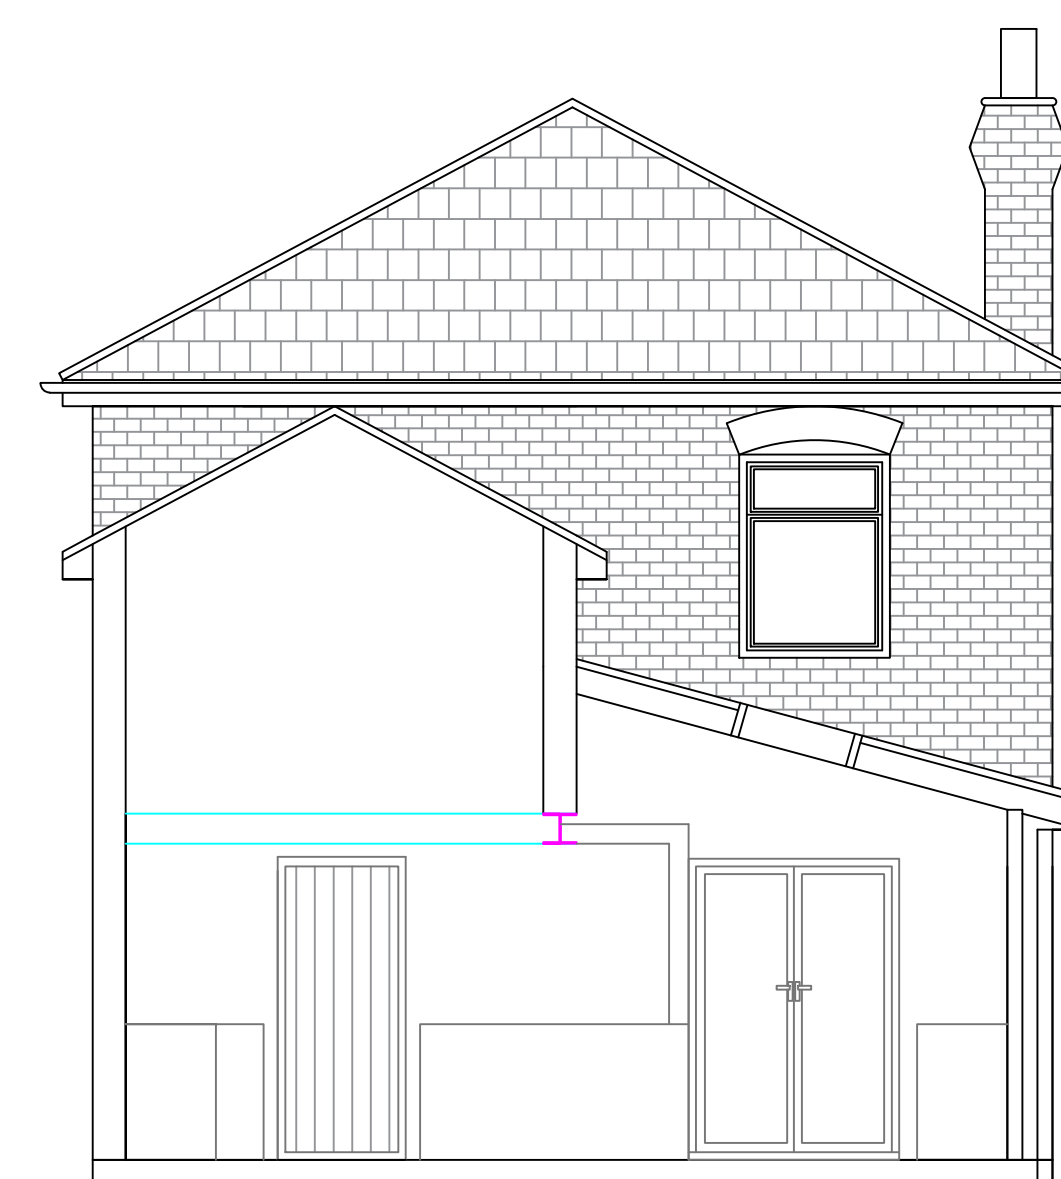

Section through

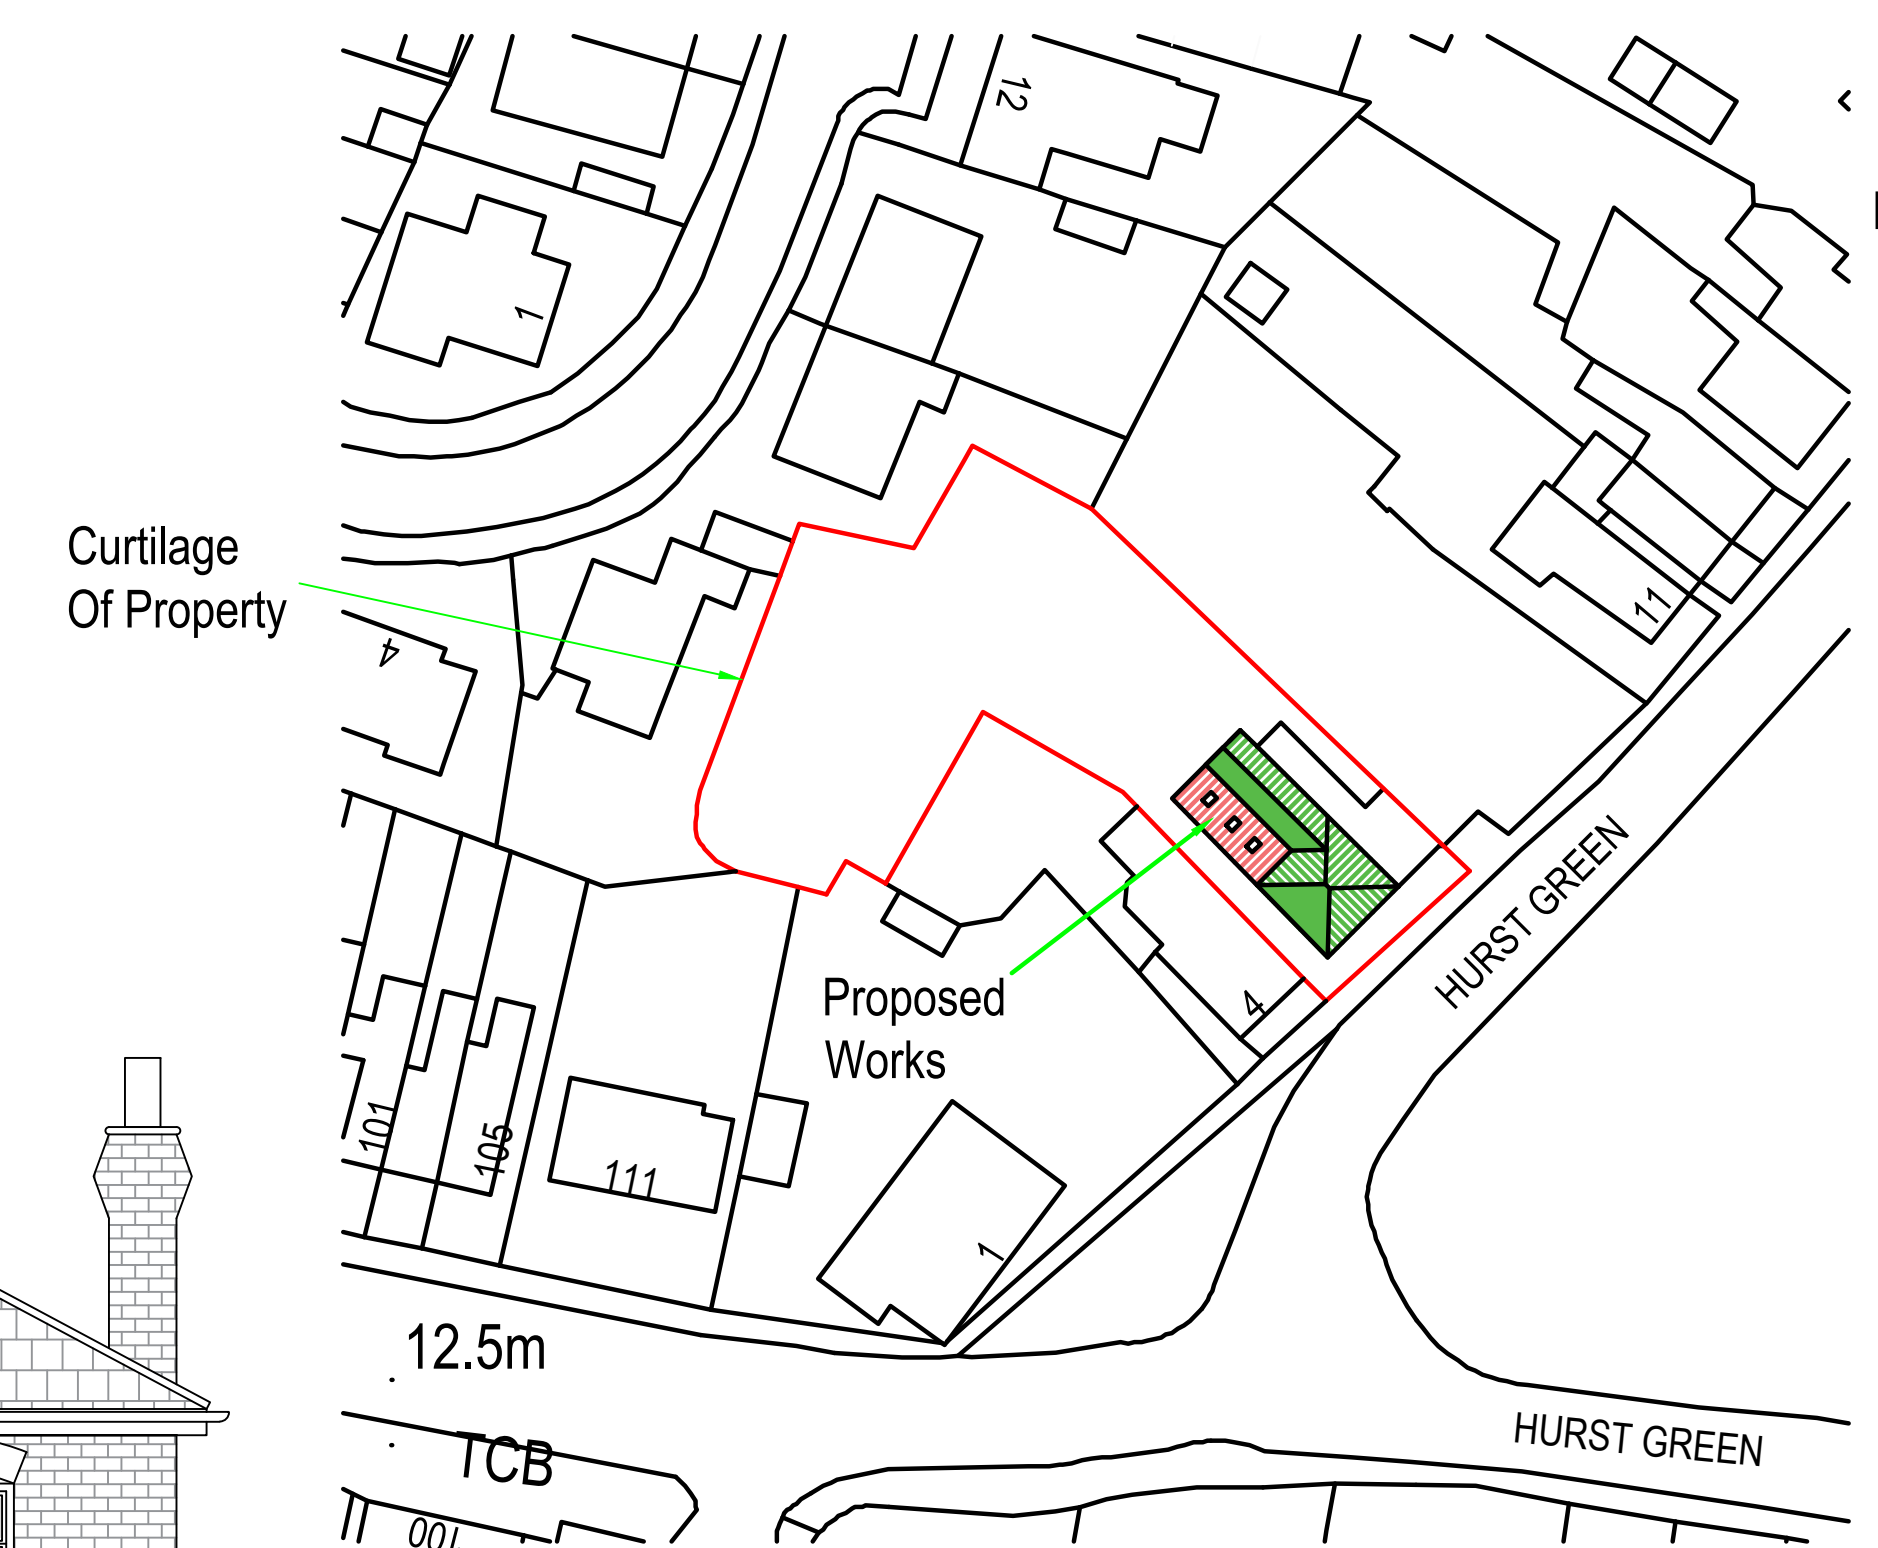

Curtilage Of Property



<table><tr><td>REV</td><td></td><td></td></tr><tr><td>1b</td><td>21-09-2021</td><td>Alt for TDC</td></tr></table> <p><small>COPYRIGHT: This drawing is copyright and must not be reproduced without written consent. All Measurements to be checked on-site. Do not scale from this drawing.</small></p>	REV			1b	21-09-2021	Alt for TDC	<b>5 Hurst Green Brightlingsea Essex CO7 0HG.</b>	<b>Proposed layouts and elevations.  Block Plan.</b>
REV								
1b	21-09-2021	Alt for TDC						
<p><b>Wright Ruffell Cameron</b> Architectural Design Service</p> <p>Beaver House Plough Road Centre Great Bentley Essex CO7 8LG</p> <p>Tel: 01206 250601 Fax: 01206 251443 e-mail: andy@wrcads.co.uk Web Site: wrcads.co.uk</p>	<p>Paper Size: A1 SCALE: 1:50 1:100, 1:500 DATE: 30/07/2021 PROJECT NO: 1820 DWG NO: P01b</p>	<p>DRAWN BY <b>Tony Wright</b></p> <p>CHECKED BY <b>Roger Wright</b> BS(arch)</p>						