



GROUND FLOOR PLAN

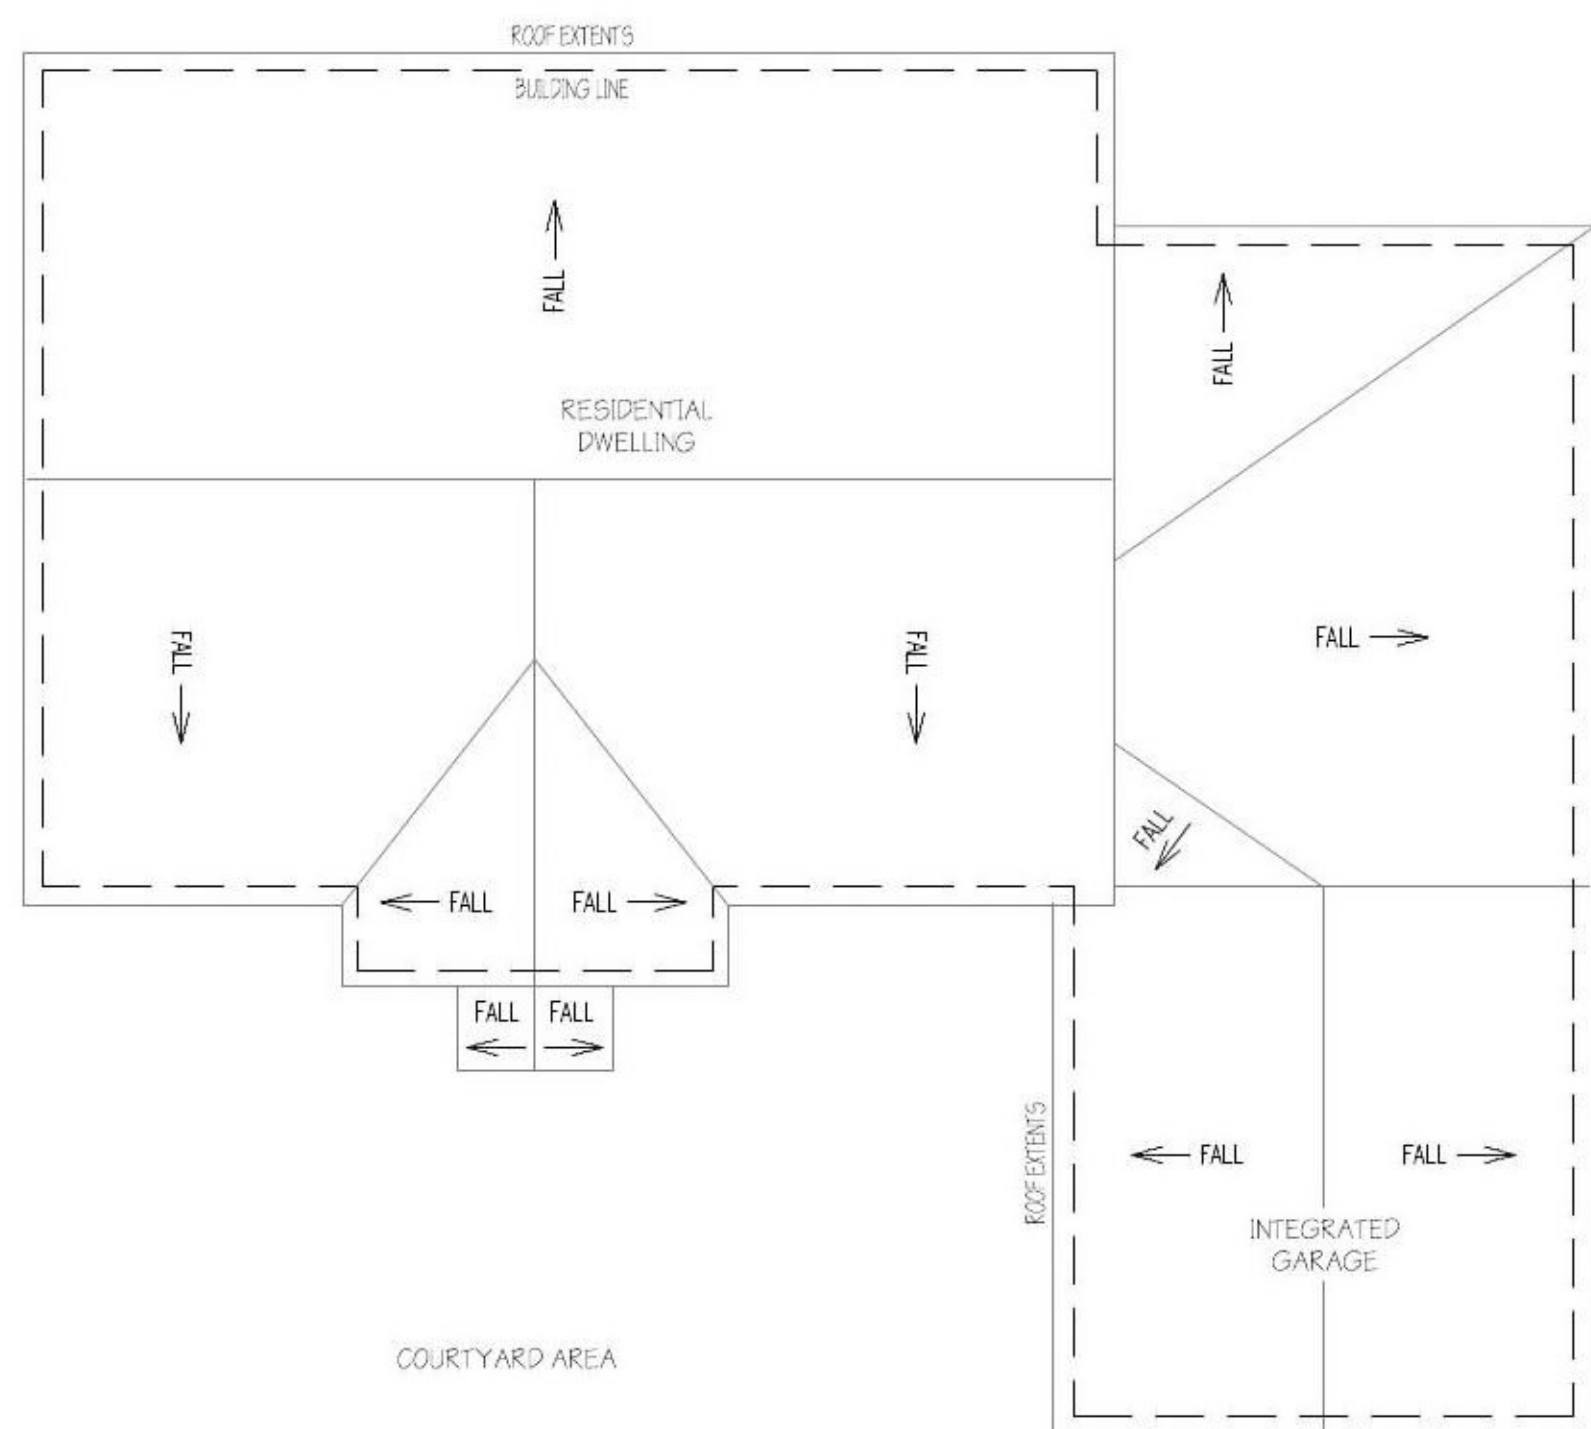


ROOF PLAN

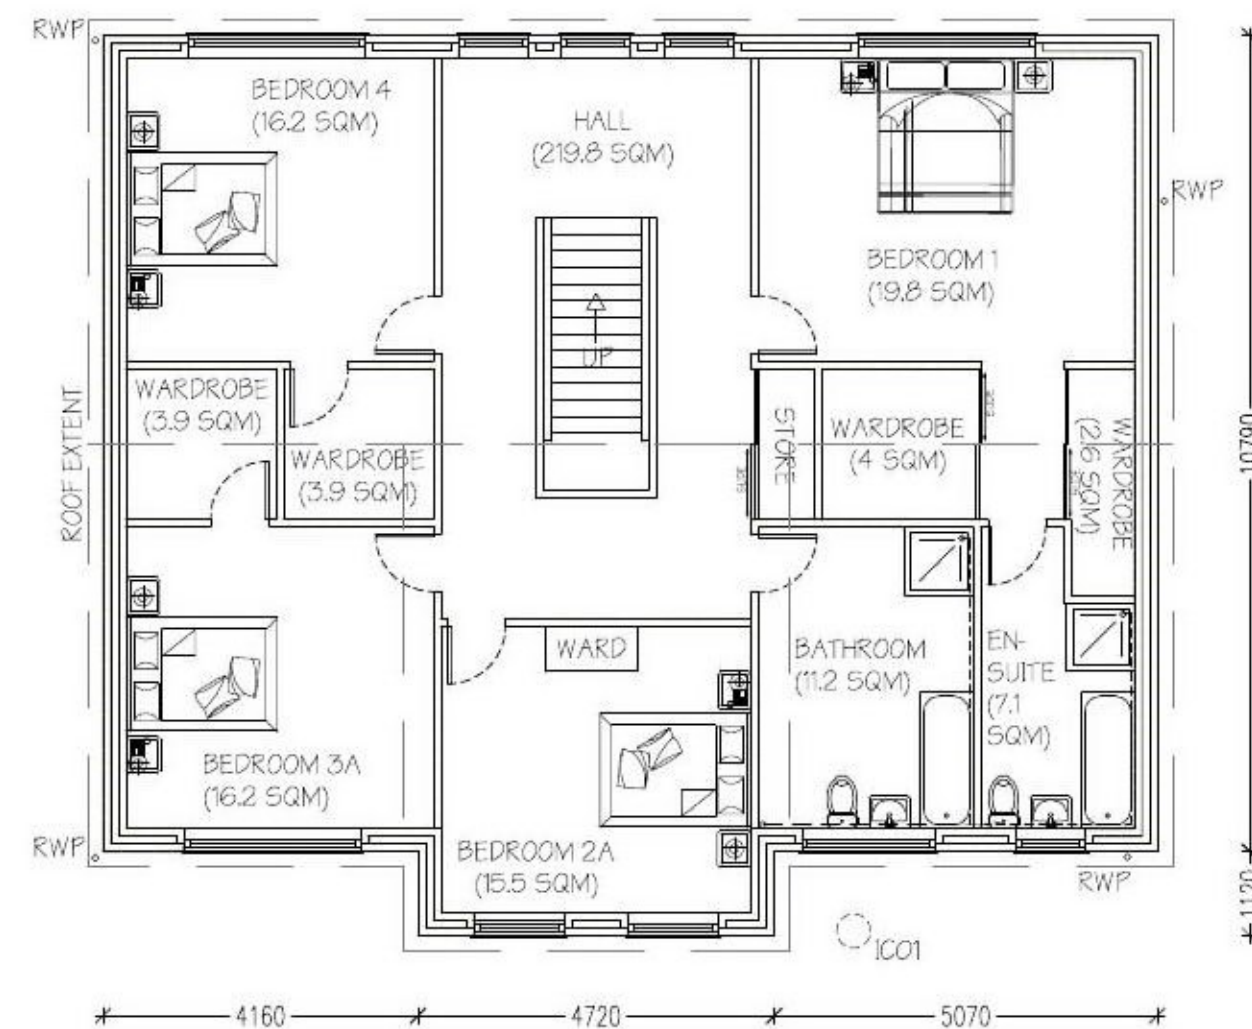

FIRST FLOOR PLAN

- GENERAL
- DO NOT SCALE THIS DRAWING. ALL DIMENSIONS ARE IN MILLIMETRES UNLESS OTHERWISE NOTED. ANY DISCREPANCIES ARE TO BE RECORDED AND REPORTED TO THE ENGINEERS IMMEDIATELY.
  - THIS DRAWING IS TO BE READ IN CONJUNCTION WITH ALL OTHER ENGINEERS AND ARCHITECTS DRAWINGS AND THE SPECIFICATION.
  - ANY EXISTING DETAILS WHICH ARE SHOWN ON THIS DRAWING ARE FOR GUIDANCE ONLY AND ARE TO BE CHECKED ON SITE BY THE CONTRACTOR. ANY VARIATIONS ARE TO BE RECORDED AND REPORTED TO THE ENGINEER IMMEDIATELY.
  - ALL HIGHWAY WORKS ARE IN ACCORDANCE WITH THE LOCAL AUTHORITIES DESIGN GUIDE AND SPECIFICATION.
  - CONSTRUCTION TRAFFIC PERIOD MON - SAT 8AM - 7PM. NO WORKS SUN & BANK HOLIDAYS.
  - SITE MANAGEMENT TO ENSURE ALL TRAFFIC MAINTAINS SITE SPEED RESTRICTIONS AND VEHICLES ARE ADEQUATELY FREE FROM SOIL AND DEBRIS PRIOR TO ENTERING PUBLIC HIGHWAY.

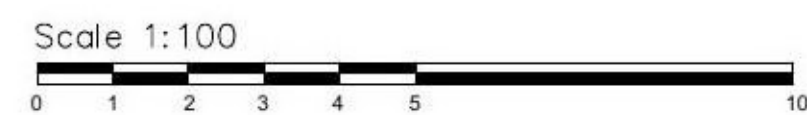

Rev	Date	Description of revision	Drawn	Revised	Issued	Approved
A	19/02/21	FOLLOWING TDC VALIDATION 31/01/21	KA	-	KA	
B	21/09/21	FOLLOWING STANFORDS COMMENTS 21/09/21	KA	-	PL/ST	

DRAWING STATUS

**FOR PLANNING APPROVAL**



Kevin Ayen *CIAT Affiliate MCHT* - Director, K & K Professional Ltd  
Suite 1, 31 Gilderdale Close, Colchester, Essex, CO4 0NL

SCHEME TITLE

**PROPOSED RESIDENTIAL DEVELOPMENT  
SAMBECK CARAVANS  
THORRINGTON CO7 8JD**

DRAWING TITLE

**PROPOSED PLANS**

DESIGNED	DRAWN	ISSUED		
KA	KA	KA		
DATE	DATE	DATE	DATE	DATE
15/09/20	25/11/20	08/01/21		
DRAWING UNITS U.N.O.			SCALE AT A1 U.N.O.	
DIMENSIONS IN MILLIMETRES			1:100	
LEVELS IN MILLIMETRES				
DRAWING No.				REV.
200302-D-200-006				B