




**Existing Ground Floor Plan**  
1 : 100

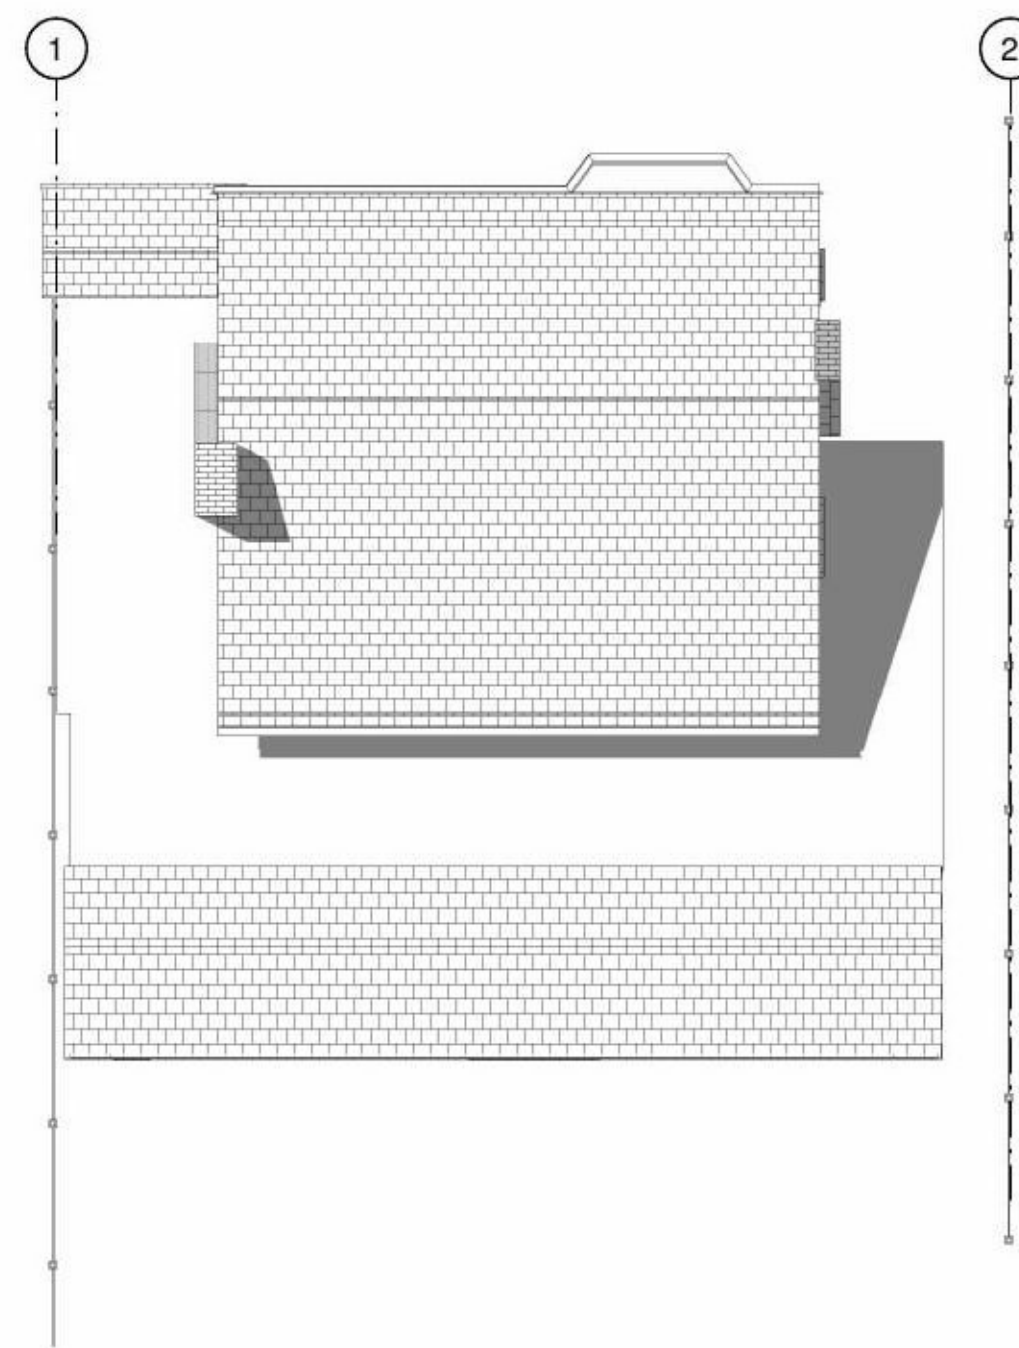

**Existing Roof Plan**  
1 : 100

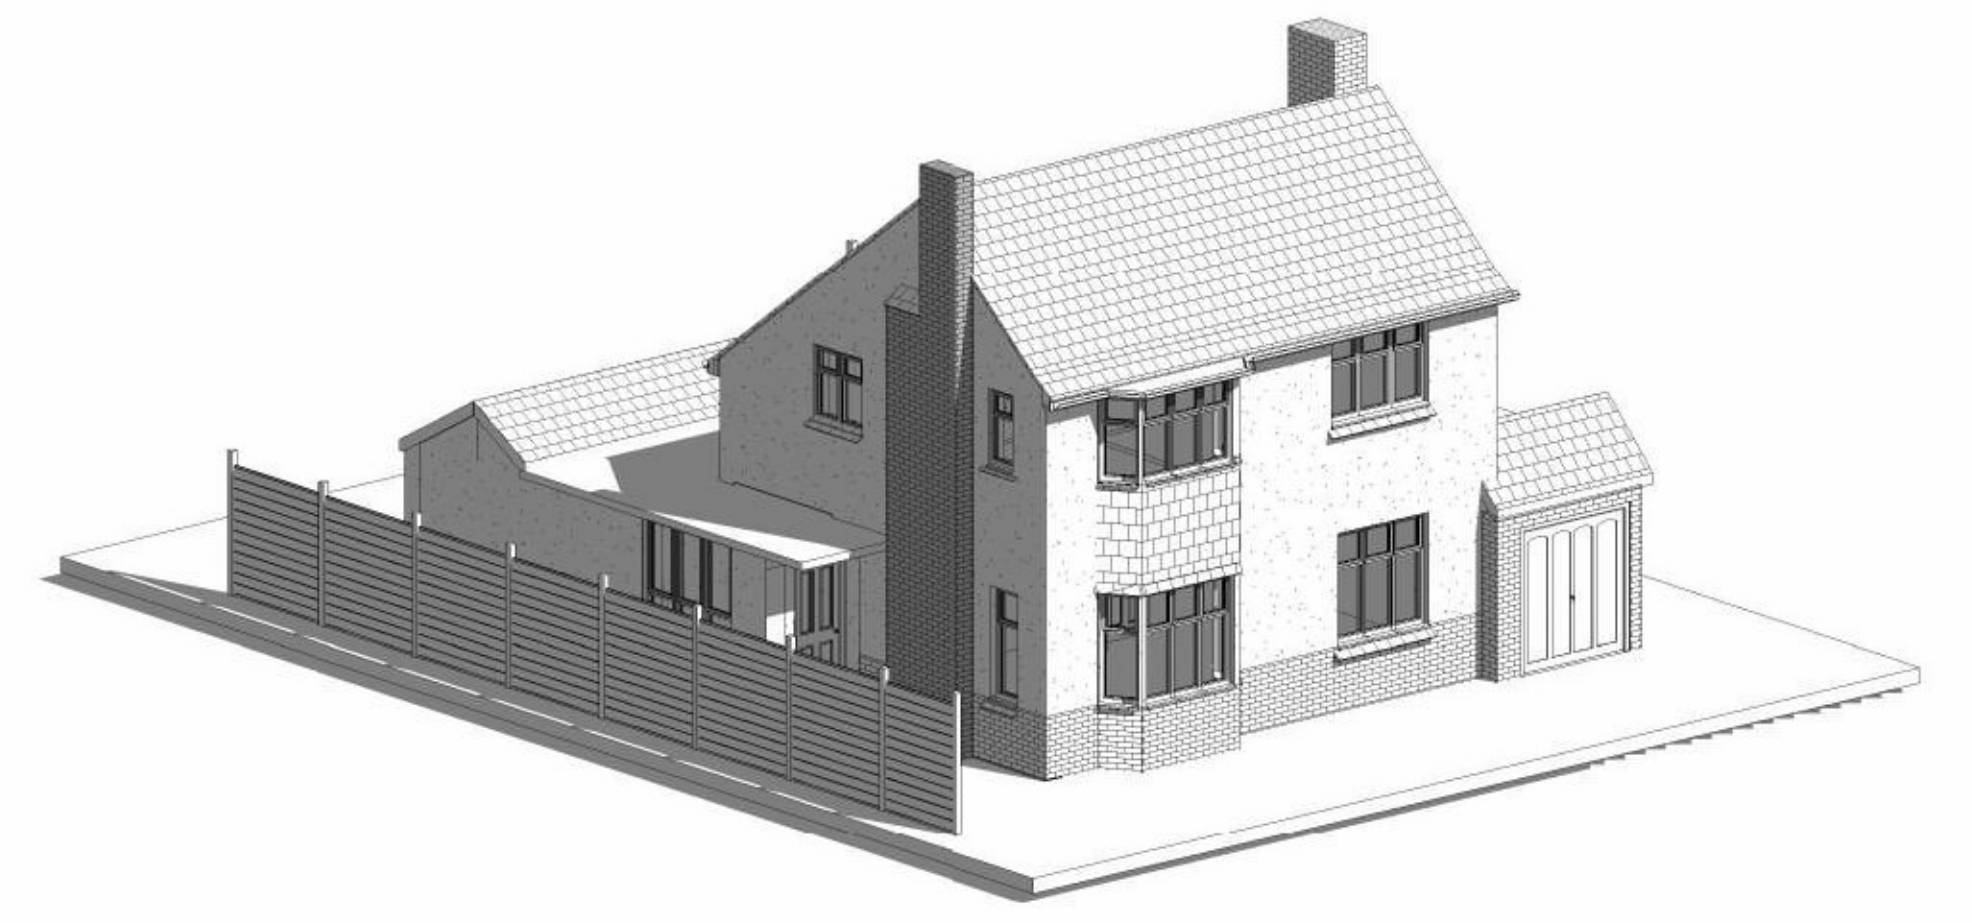

**EXISTING FRONT ELEVATION**

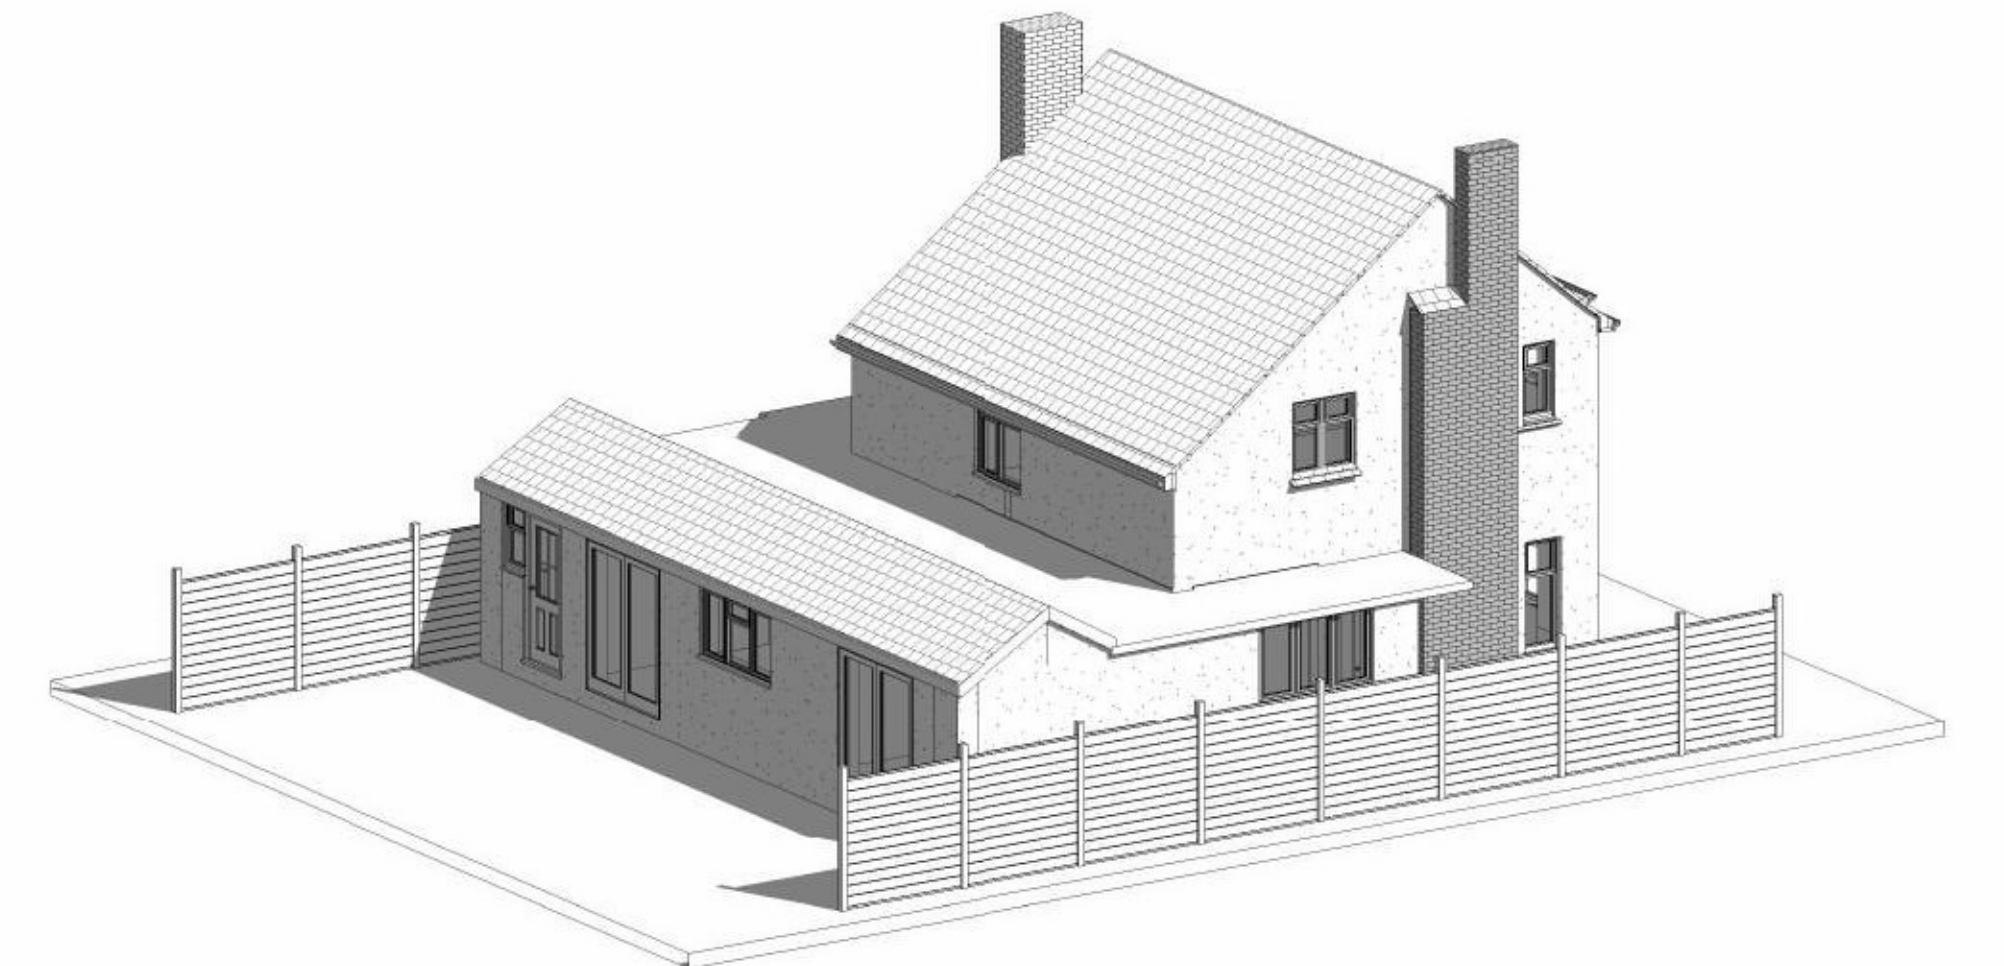

**EXISTING REAR ELEVATION**




**Existing East Elevation**  
1 : 100




**Existing North Elevation**  
1 : 100



**Existing South Elevation**  
1 : 100

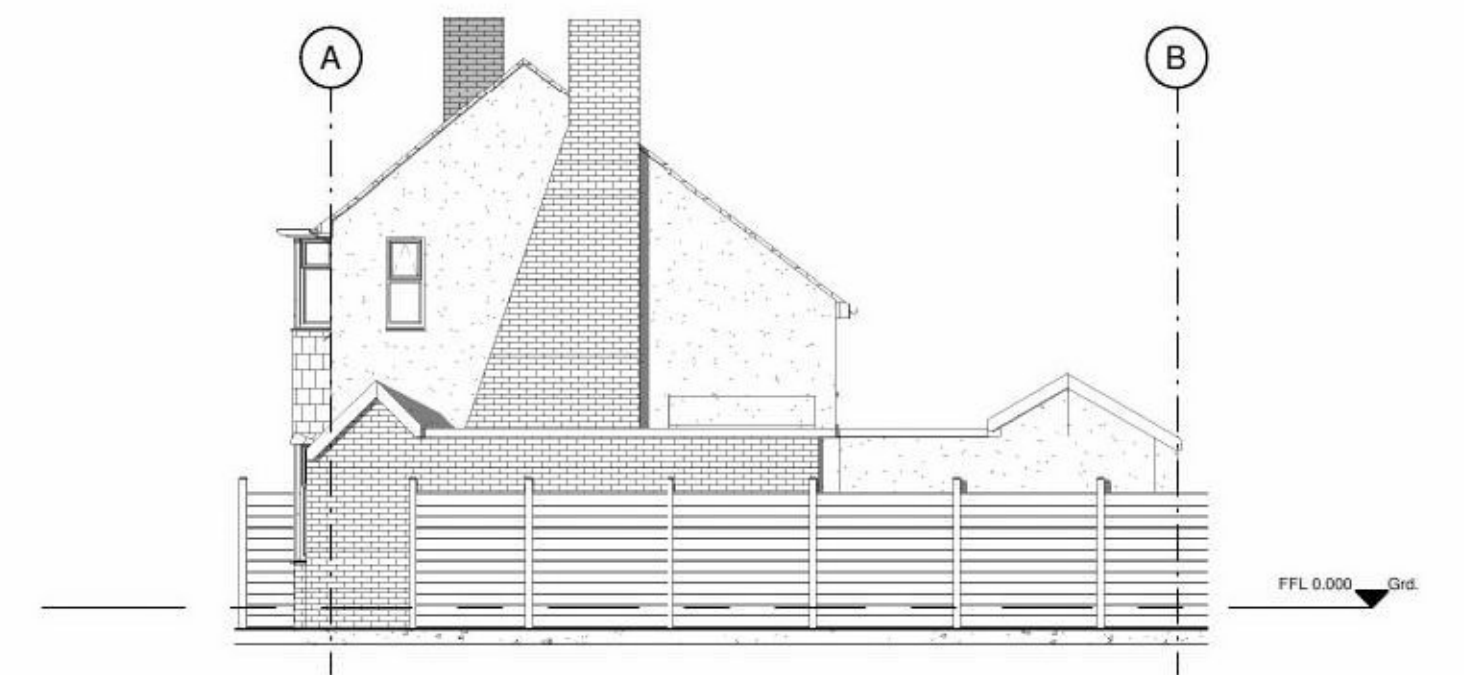

**Existing West Elevation**  
1 : 100

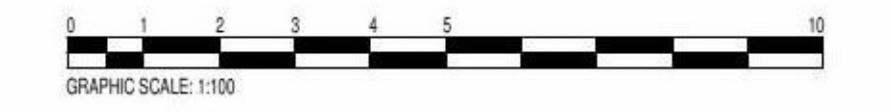

Rev	Description	Date
A	HOUSEHOLDER PLANNING APPLICATION	SEPT 2021

CODE	SUITABILITY DESCRIPTION
STATUS	PURPOSE OF ISSUE

**LK DESIGN SERVICES**  
  
7 HANWELL CLOSE  
CLACTON ON SEA  
ESSEX CO16 7HF

PROJECT ADDRESS  
40 BOCKINGS GROVE CO16 8DP  
  
PROJECT TITLE  
SINGLE STOREY REAR AND SIDE EXTENSION,  
REMOVE CHIMNEYS, RENDER AND TWO ROOF  
LIGHTS TO THE SIDE AND TWO ROOF LIGHTS  
TO THE REAR

Sheet Title  
**EXISTING PLANS AND ELEVATIONS**

DRAWN BY <b>LK</b>	CHECKED BY	DATE SEPT 2021
SCALE (@ A1) 1 : 100	PROJECT NUMBER 1895	
DRAWING NUMBER PL 10	<b>A</b>	