


**Proposed Ground Floor Plan**  
1 : 100




**Proposed Roof Plan**  
1 : 100

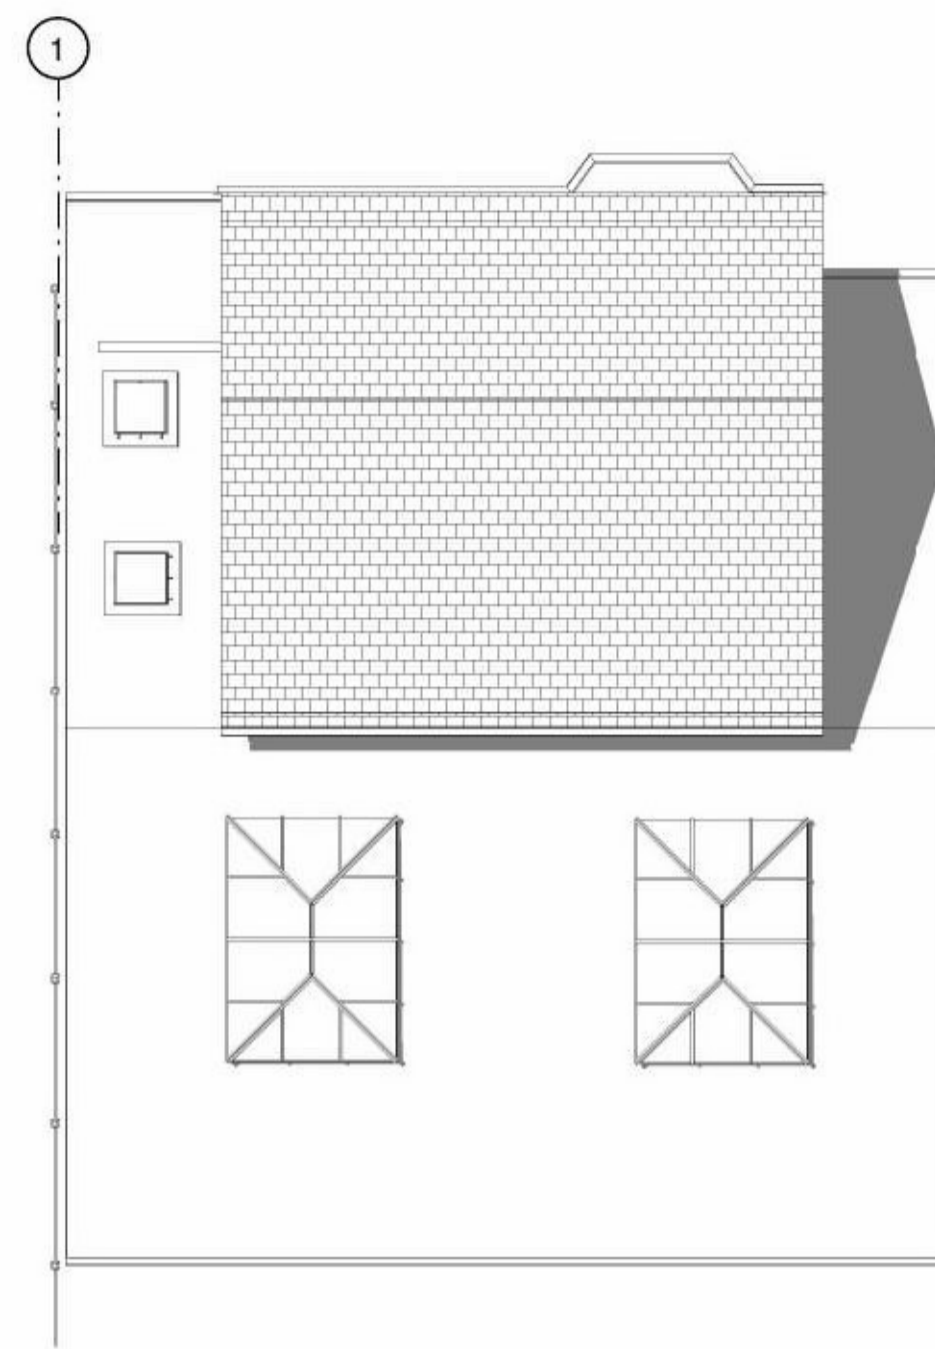

**PROPOSED FRONT ELEVATION**



**PROPOSED REAR ELEVATION**

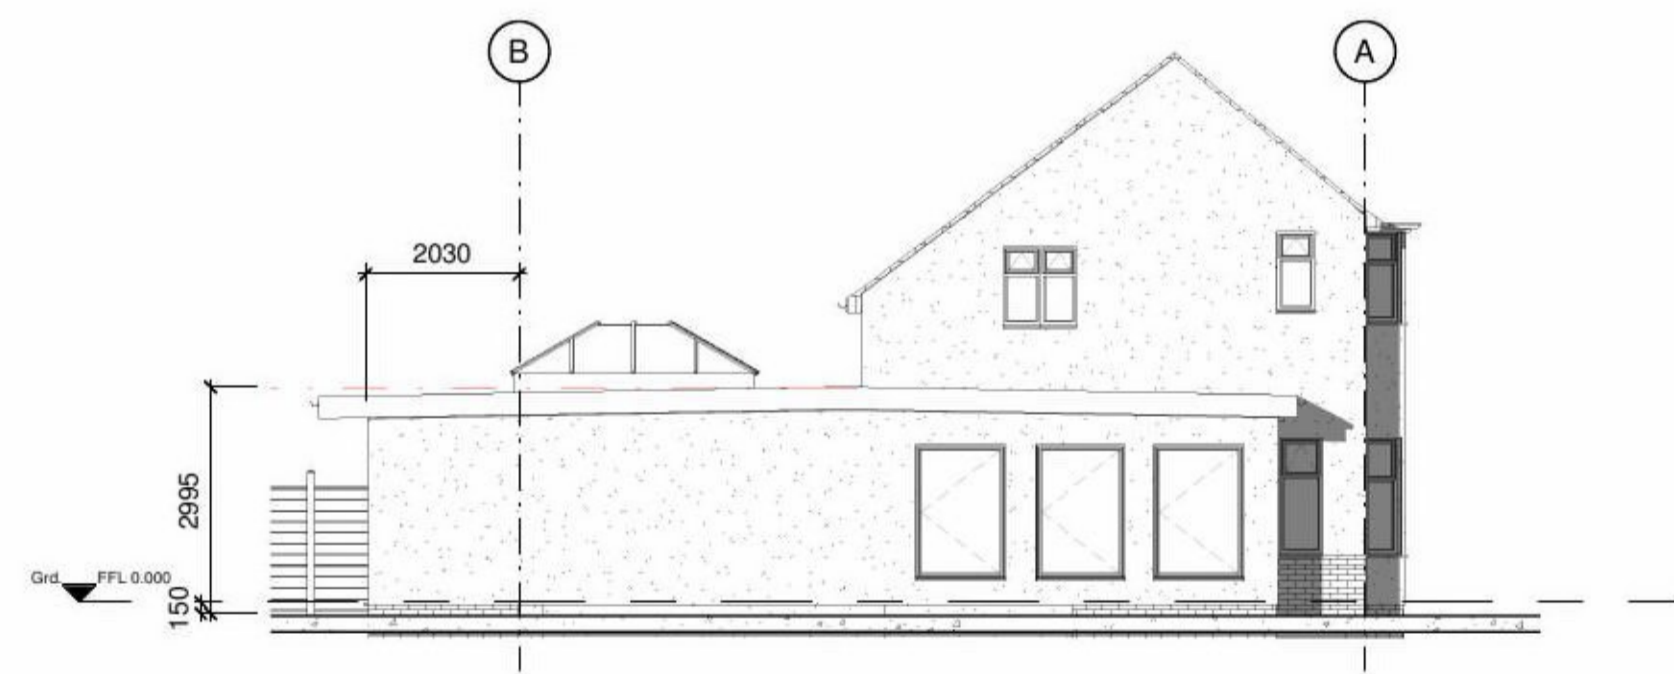


**Proposed East Elevation**  
1 : 100




**Proposed North Elevation**  
1 : 100



**Proposed South Elevation**  
1 : 100

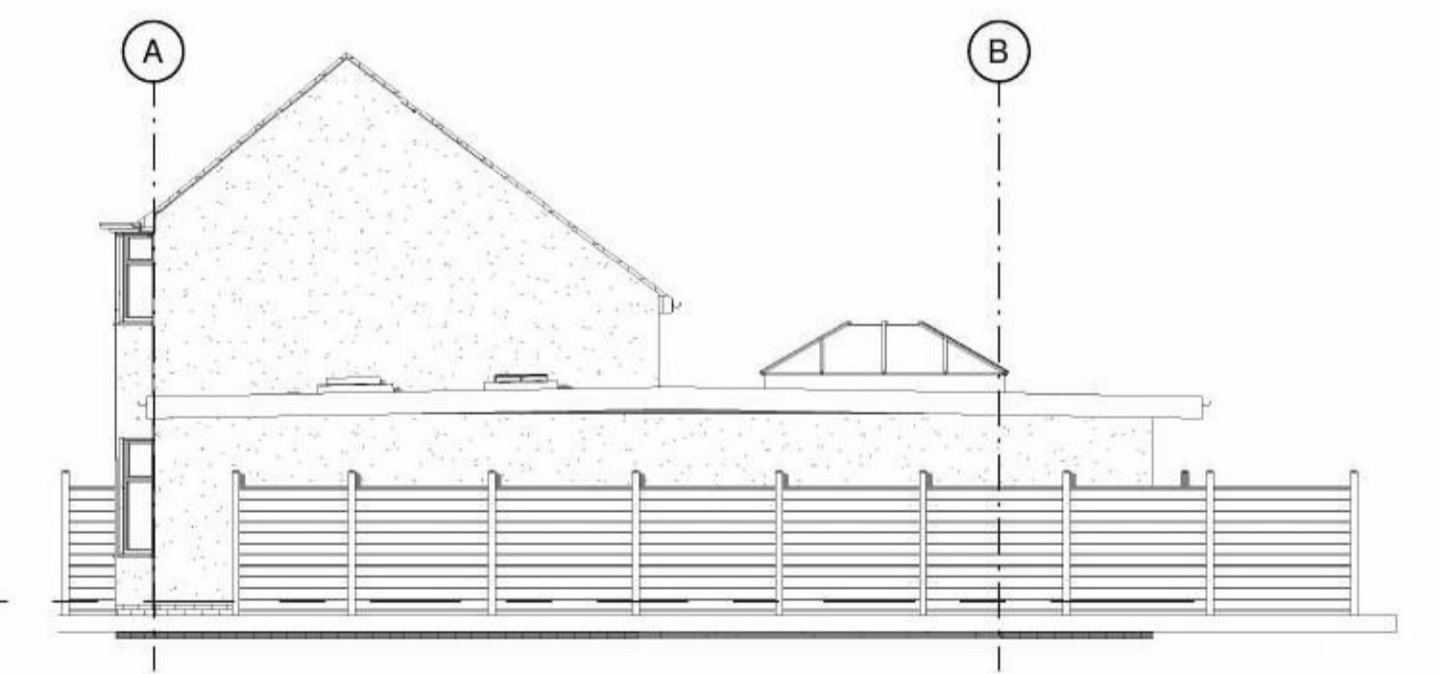

**Proposed West Elevation**  
1 : 100

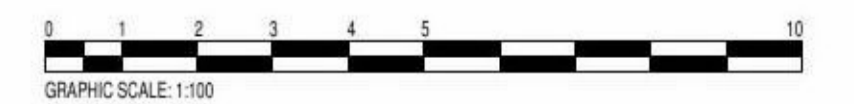

| Rev | Description                      | Date      |
|-----|----------------------------------|-----------|
| A   | HOUSEHOLDER PLANNING APPLICATION | SEPT 2021 |
|     |                                  |           |
|     |                                  |           |

| CODE   | SUITABILITY DESCRIPTION |
|--------|-------------------------|
| STATUS | PURPOSE OF ISSUE        |

**LK DESIGN SERVICES**

7 HANWELL CLOSE  
CLACTON ON SEA  
ESSEX CO16 7HF

PROJECT ADDRESS  
40 BOCKINGS GROVE CO16 8DP

PROJECT TITLE  
SINGLE STOREY REAR AND SIDE EXTENSION,  
REMOVE CHIMNEYS , RENDER AND TWO ROOF  
LIGHTS TO THE SIDE AND TWO ROOF LIGHTS  
TO THE REAR

Sheet Title  
**PROPOSED PLANS AND  
ELEVATIONS**

|                         |                        |                   |
|-------------------------|------------------------|-------------------|
| DRAWN BY<br><b>LK</b>   | CHECKED BY             | DATE<br>SEPT 2021 |
| SCALE (@ A1)<br>1 : 100 | PROJECT NUMBER<br>1895 |                   |
| DRAWING NUMBER<br>PL 12 |                        | <b>A</b>          |