




Existing front elevation

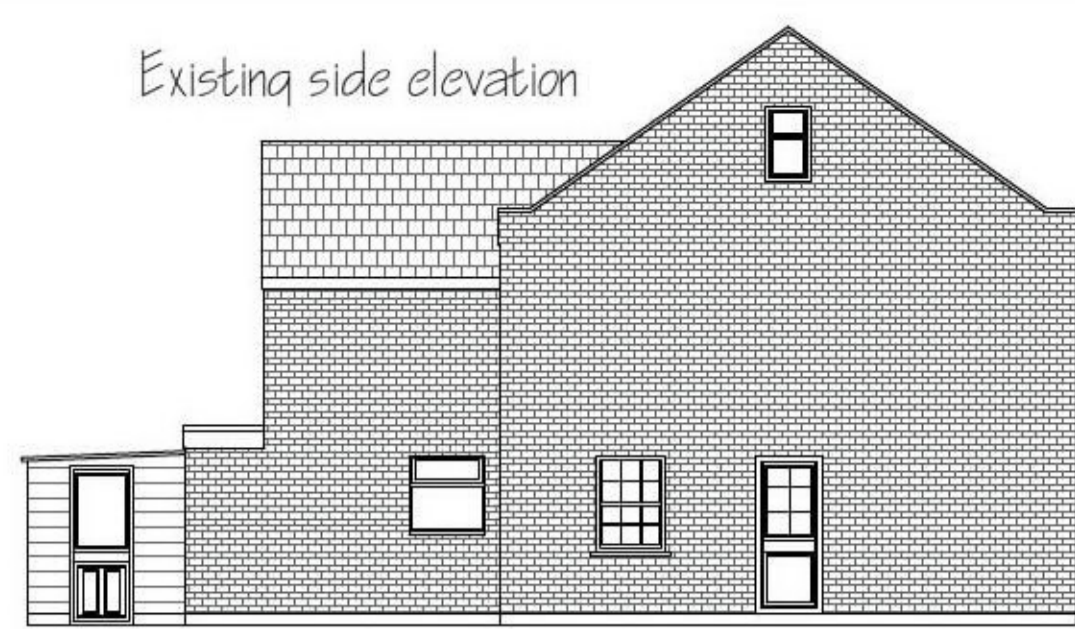


Existing side elevation

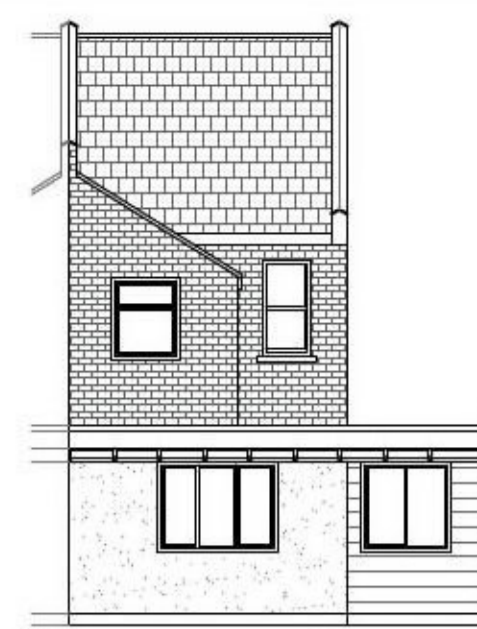


Existing rear elevation

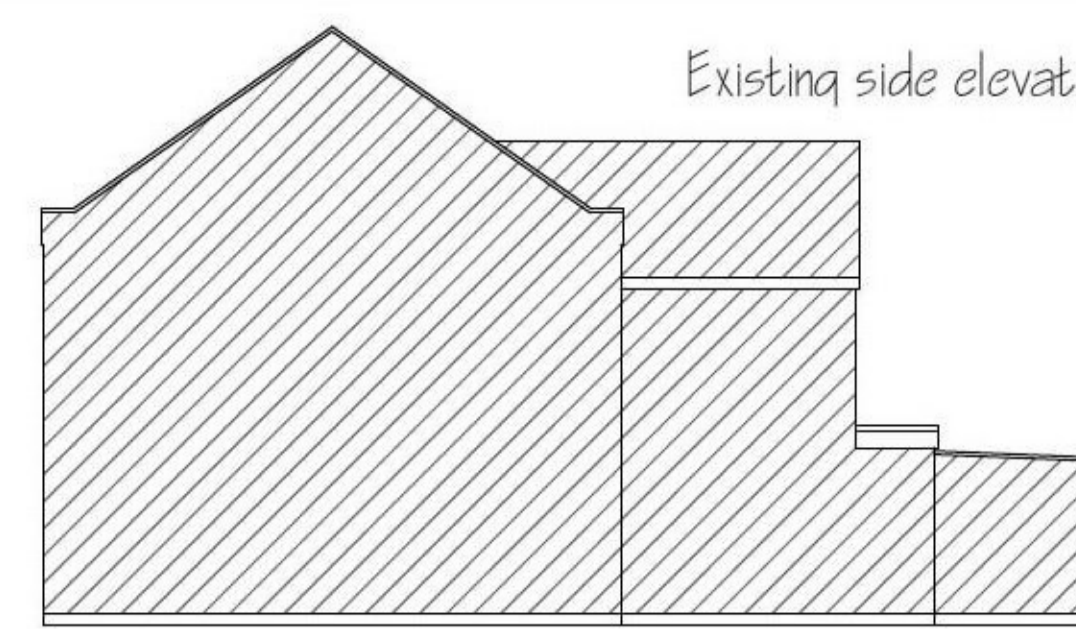

Existing side elevation

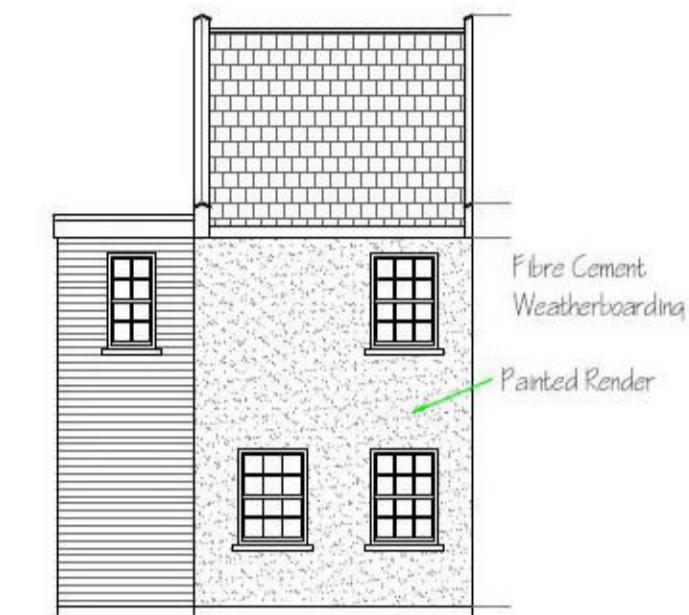


Proposed front elevation

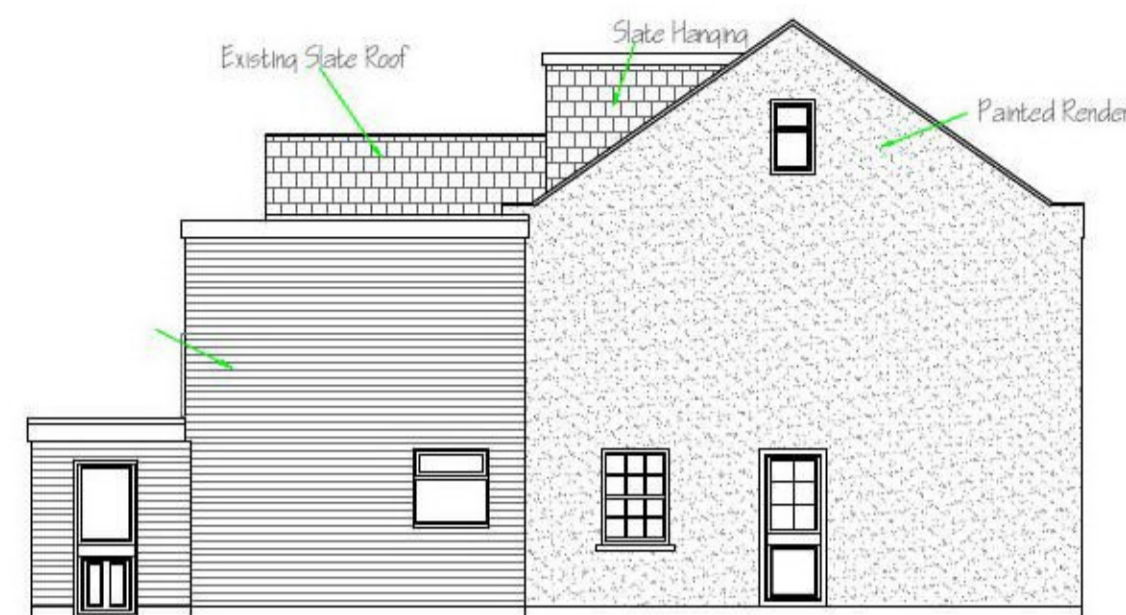


Proposed side elevation




Proposed rear elevation

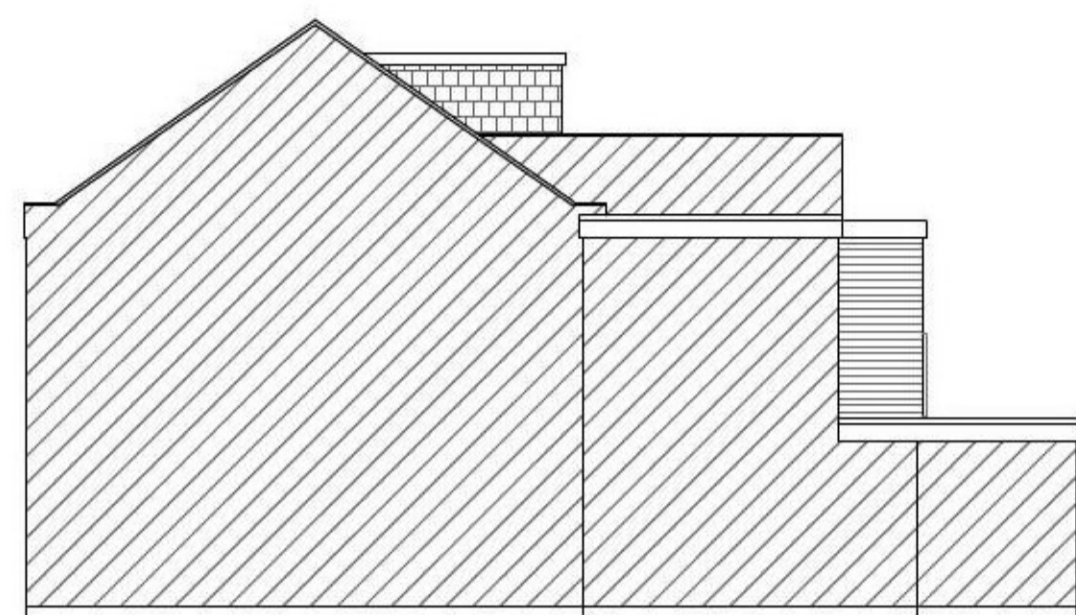


Proposed side elevation

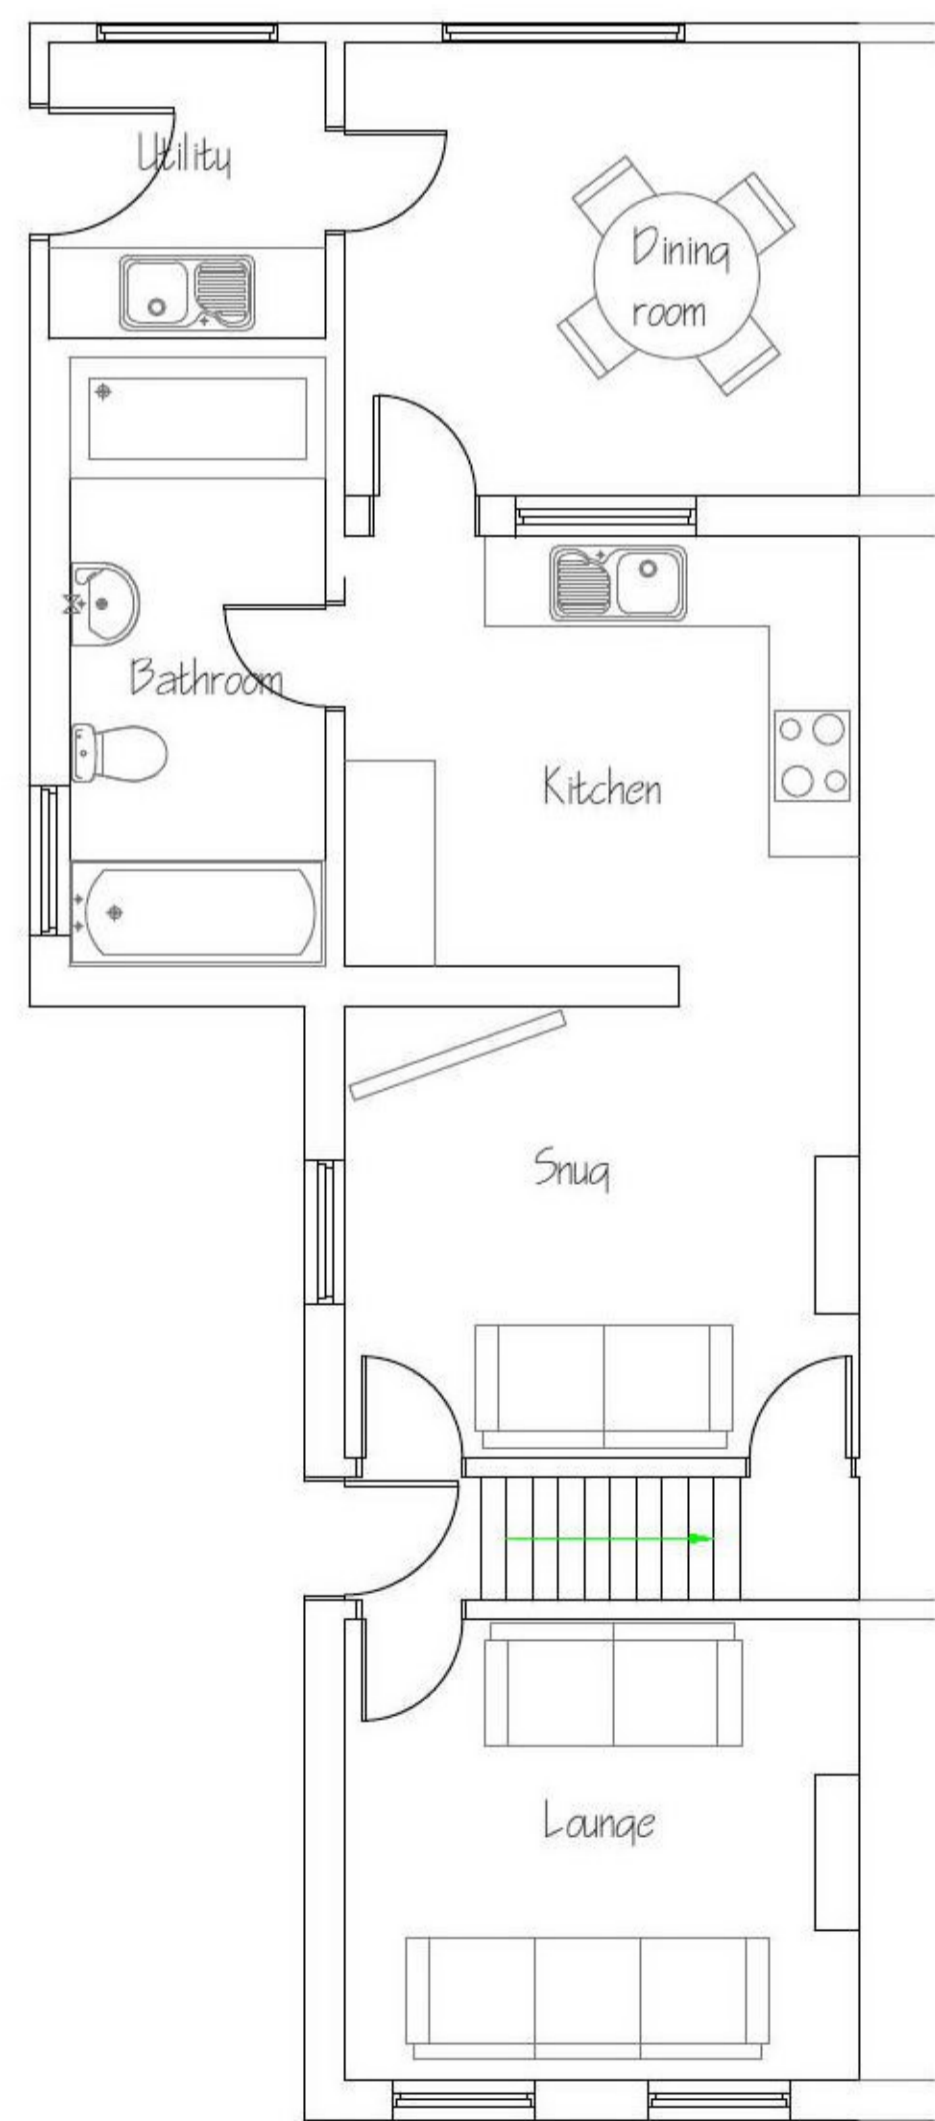


Existing & Proposed Ground Floor layout

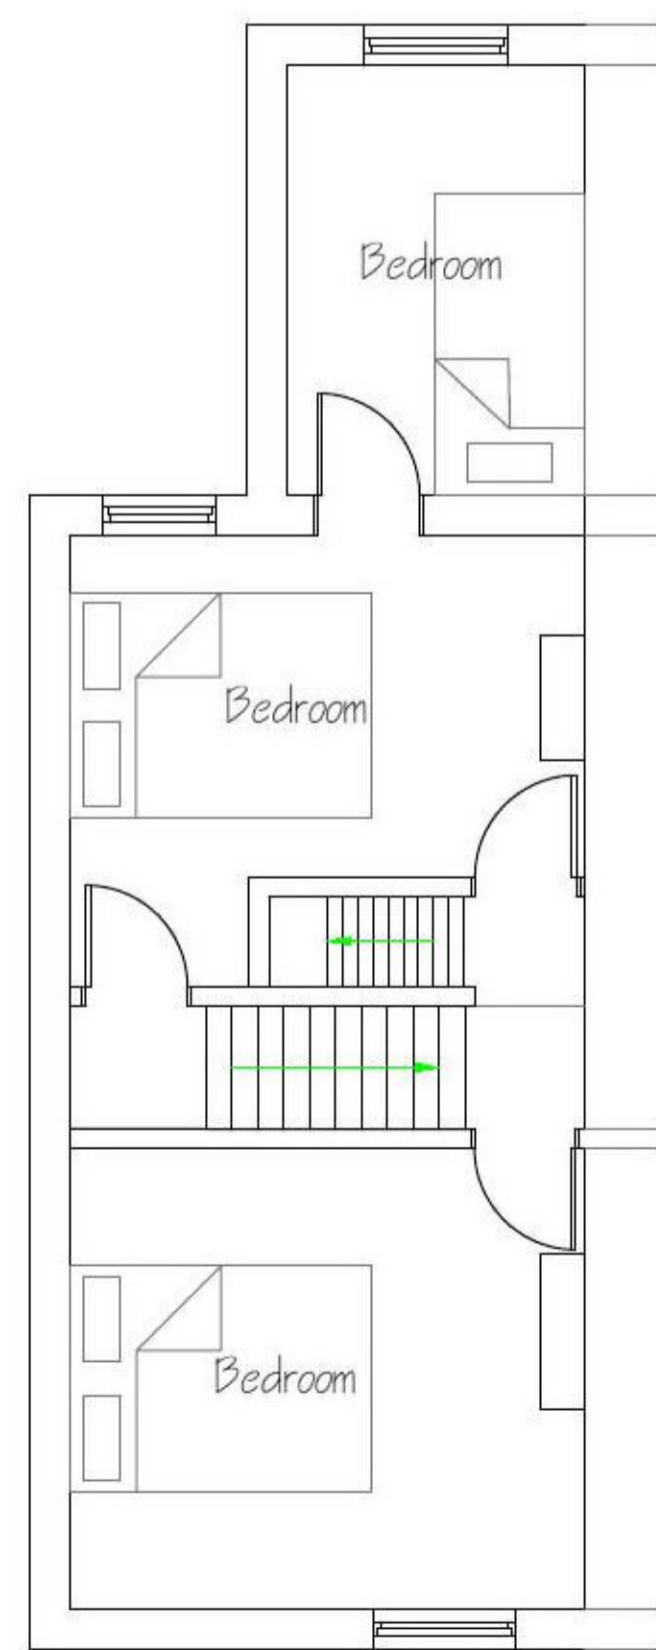


Existing first floor layout

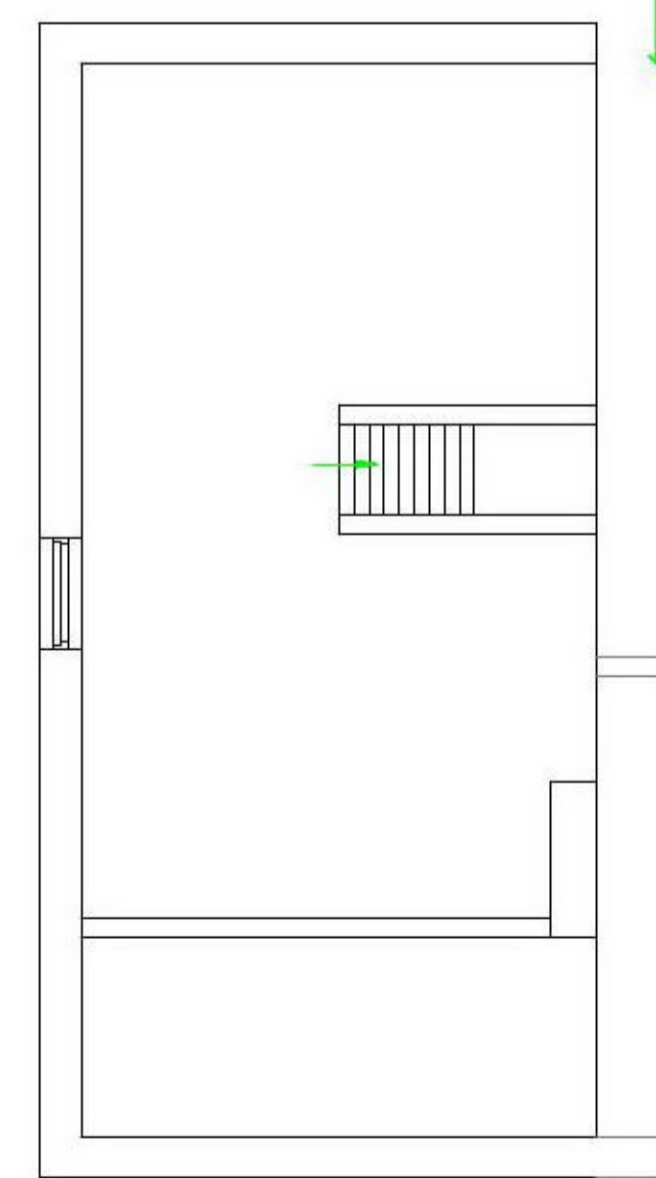


Existing Second floor layout

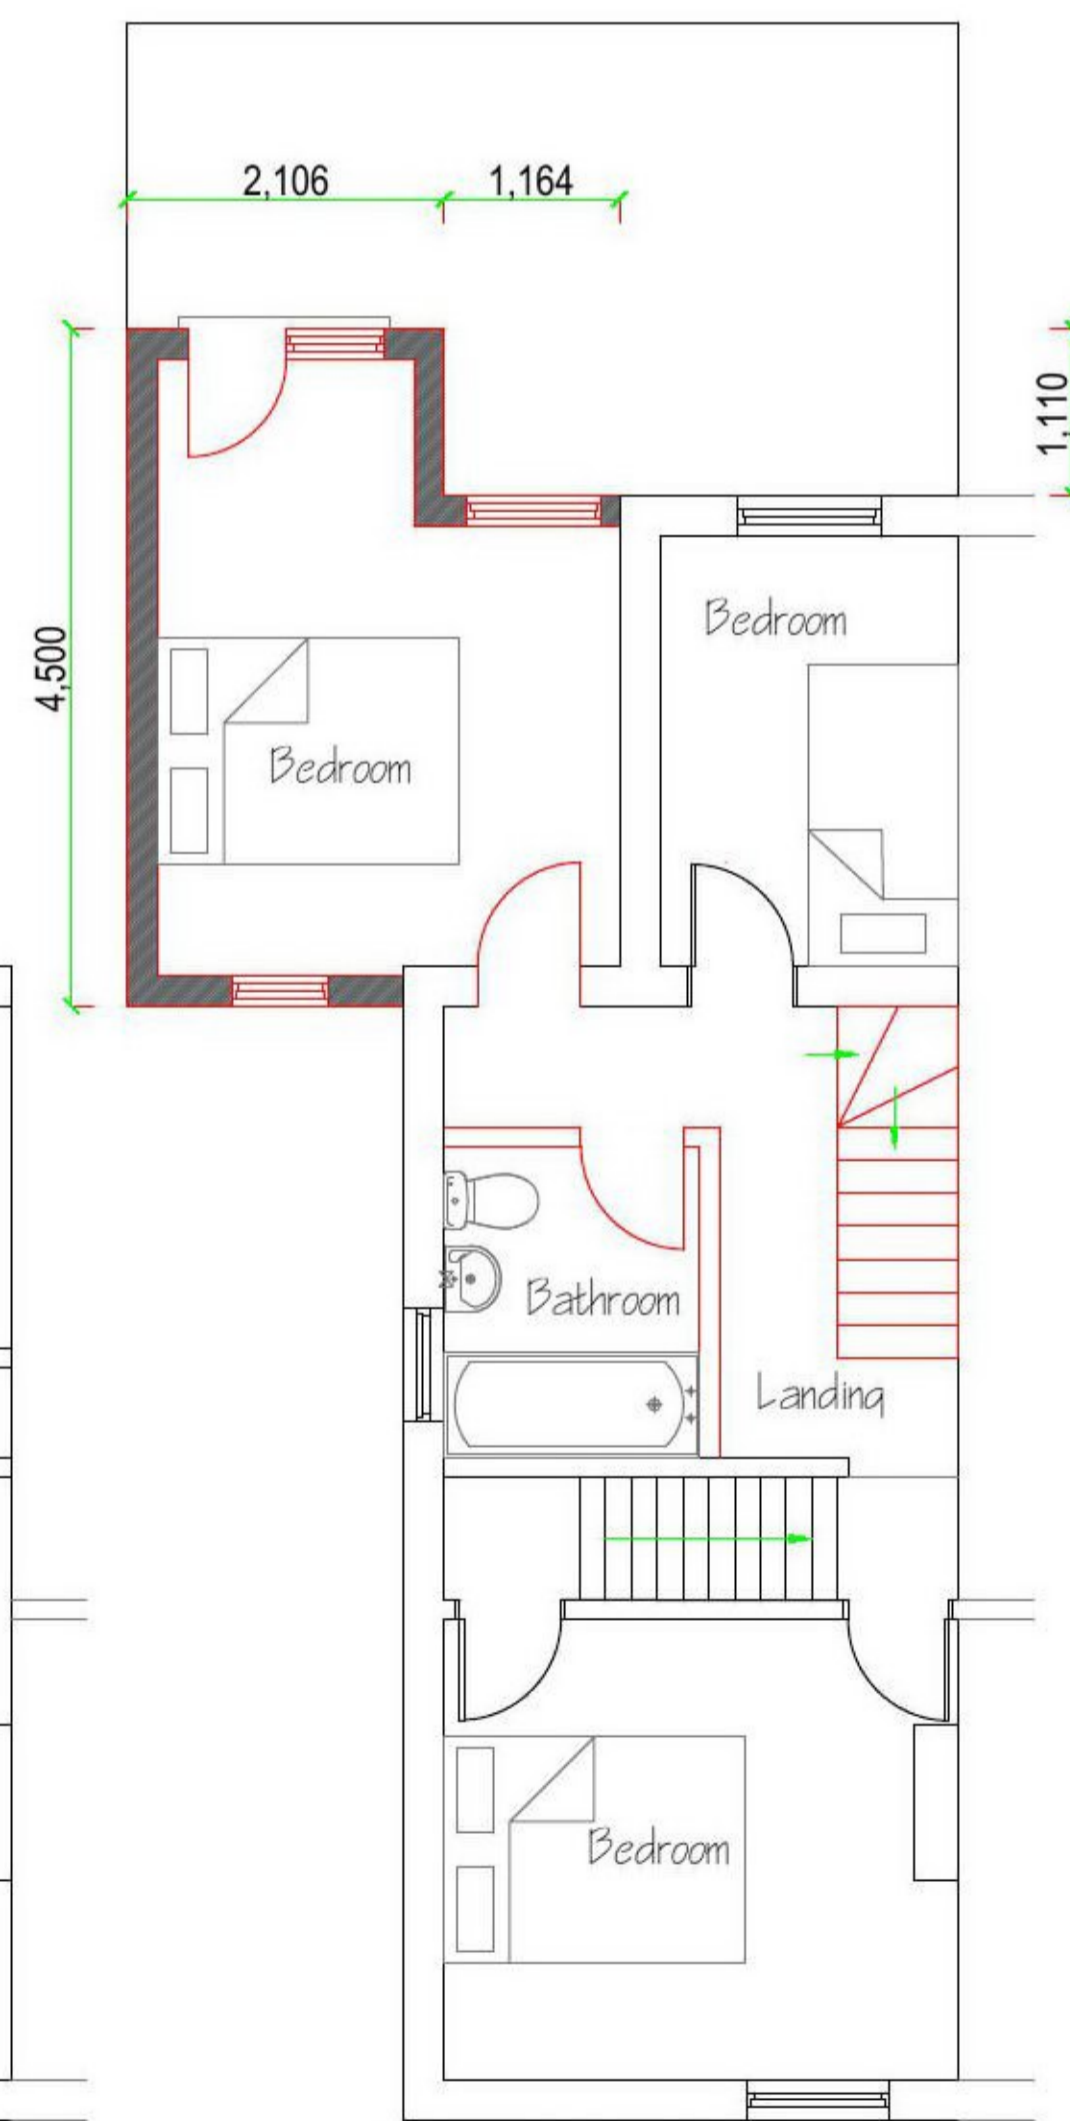

Proposed first floor layout

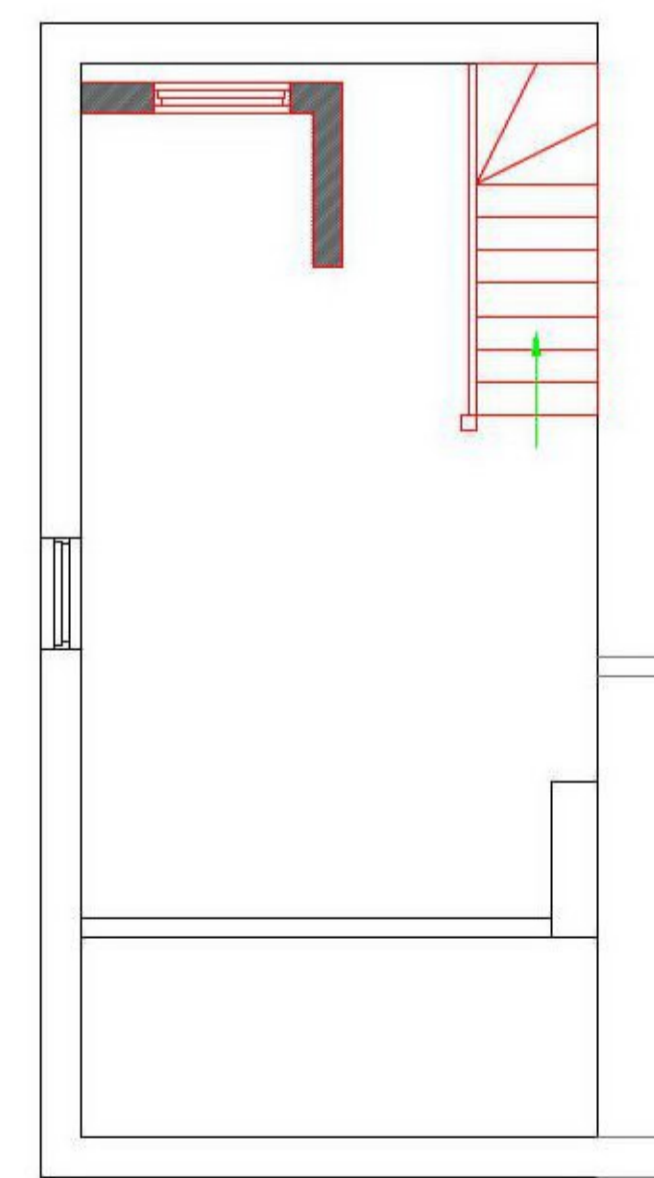

Proposed Second floor layout

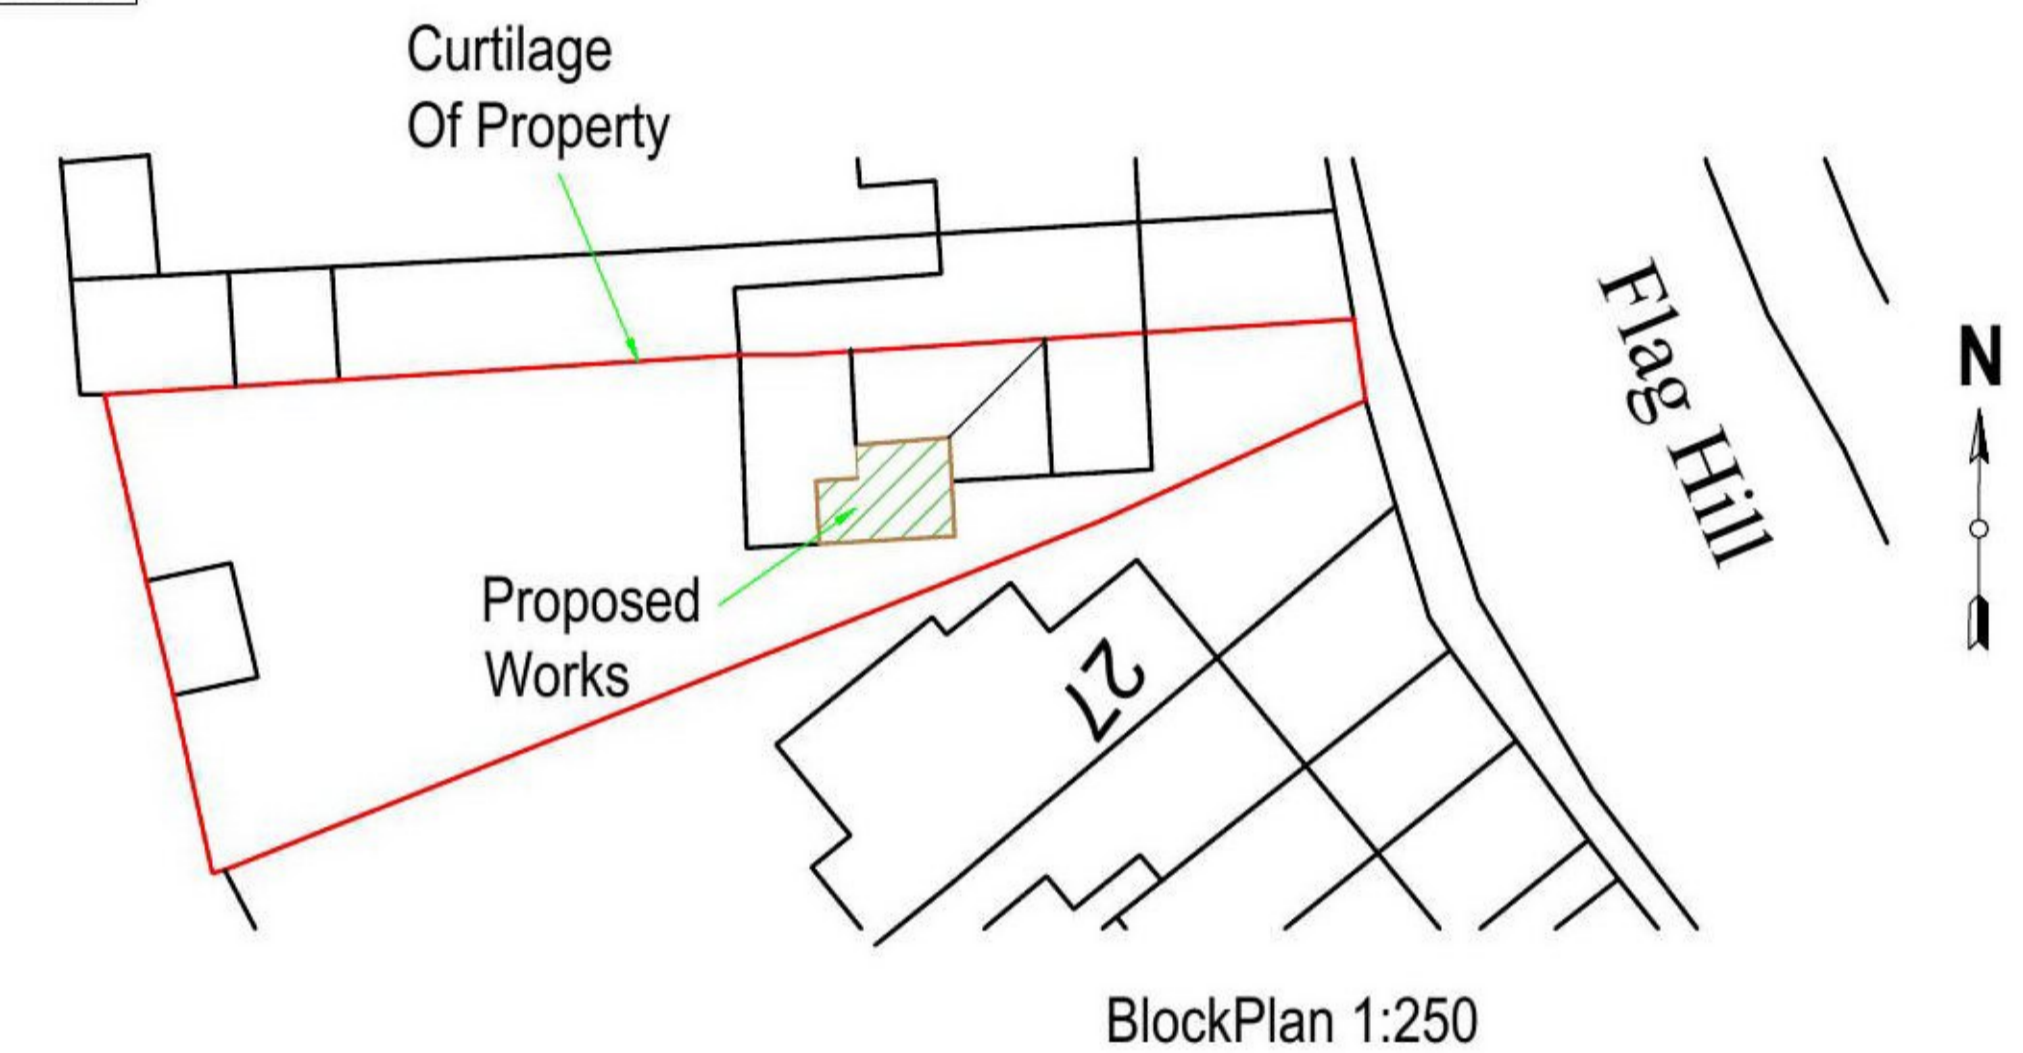

BlockPlan 1:250

REV	26 Hill Cottage Flag Hill Gt Bentley Essex CO7 8RG.	Existing and proposed layouts and elevations.
<small>COPYRIGHT: This drawing is copyright and must not be reproduced without written consent. All measurements to be checked on-site. Do not scale from this drawing.</small>		
<p>Wright Ruffell Cameron Architectural Design Service</p> <p>Beaver House Plough Road Centre Great Bentley Essex CO7 8LG</p>	<p>Paper Size A1 SCALE 1:50,1:100,1:250 DATE 06/09/2021 PROJECT NO. 2093 DWG. NO. P01</p>	<p>DRAWN BY Tony wright</p> <p>CHECKED BY Andy Cameron CIAT(Affiliate)</p>