

**IMPORTANT**

\* The drawing is copyright and remains the property of this practice  
\* Do not scale this drawing  
\* Dimensions take precedence over all other information  
\* Details of existing structures to be confirmed prior to proceeding


**REVISION STATUS**

S Information based for feasibility or scheme design  
T Information based for tender purposes only  
C Information based for Construction  
NB: Only those drawings containing a C revision to be used for construction


**NOTES**




LOCATION PLAN  
SCALE 1:1250

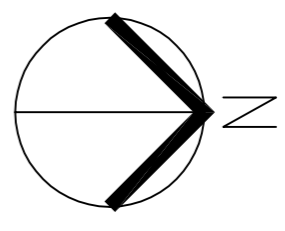


NORTH WEST ELEVATION

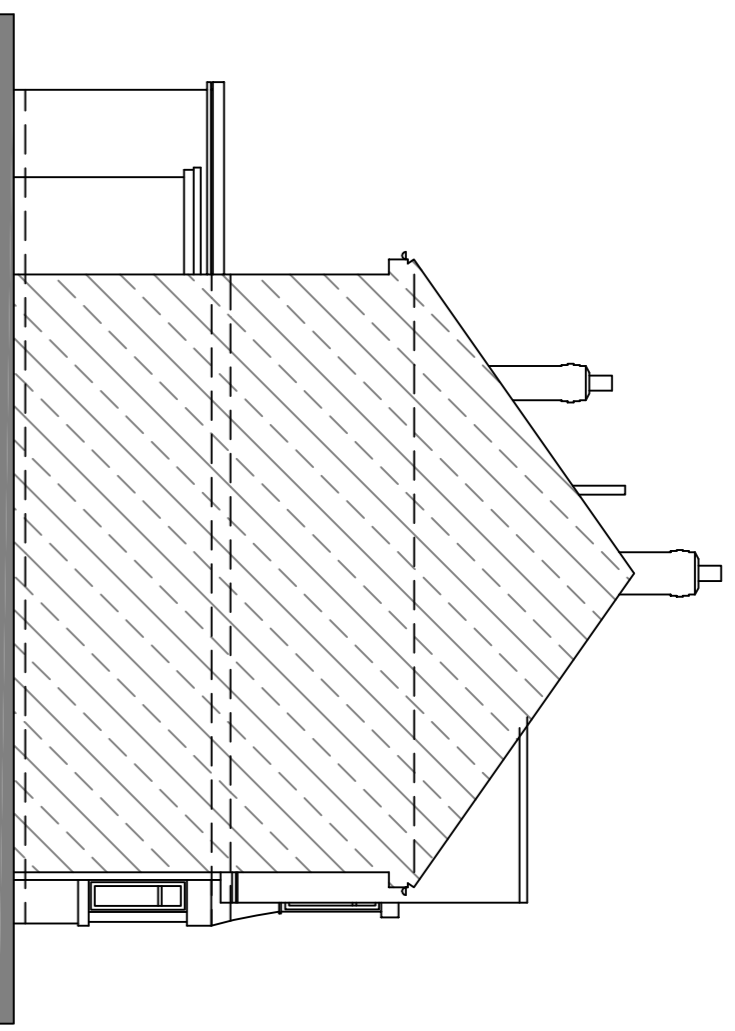


NORTH EAST ELEVATION

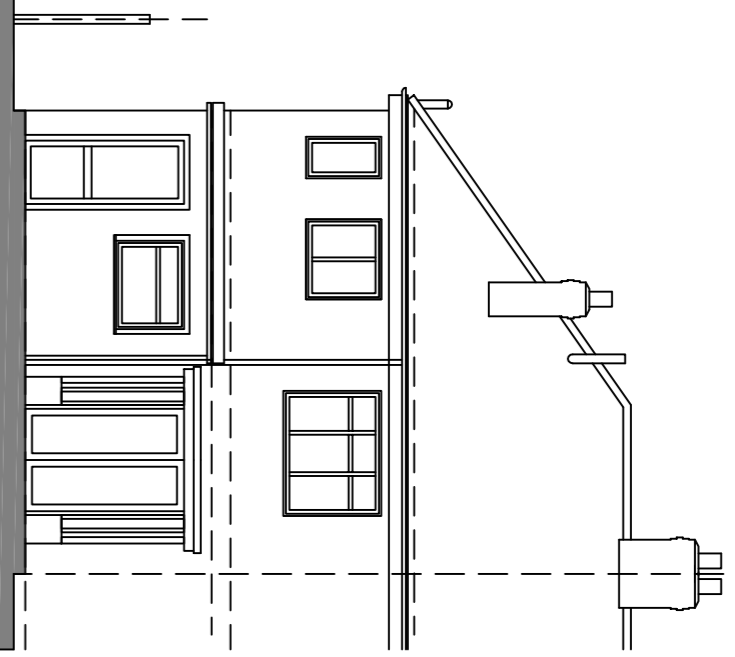


SOUTH EAST ELEVATION

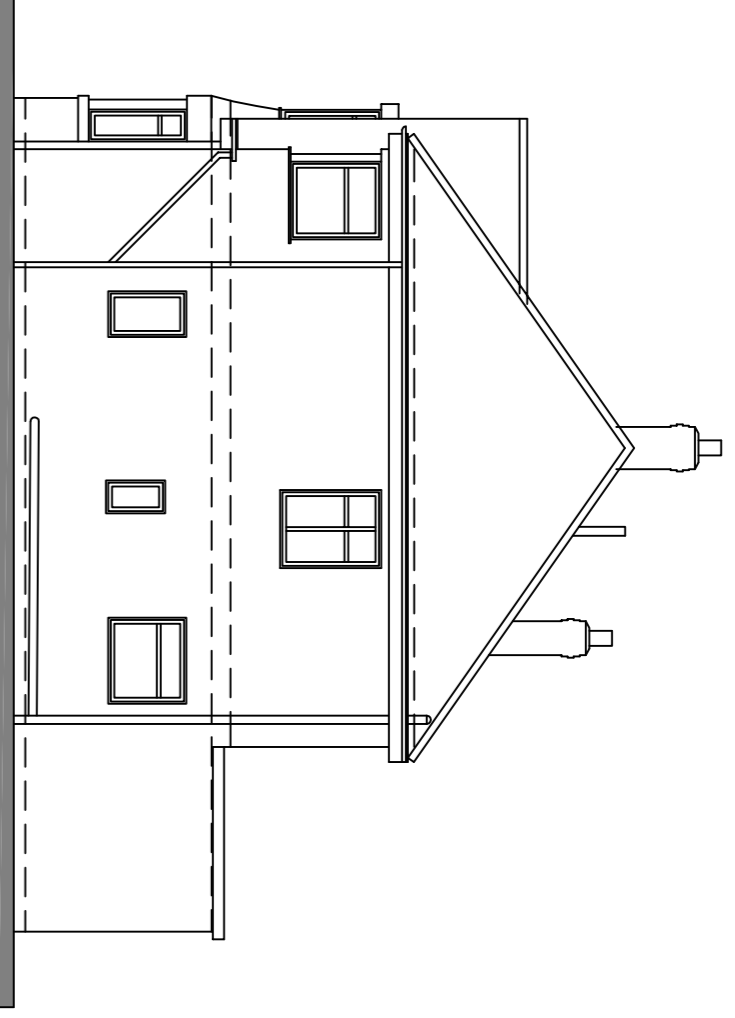

SCALE 1:100  
0 1 2 5 7.2M

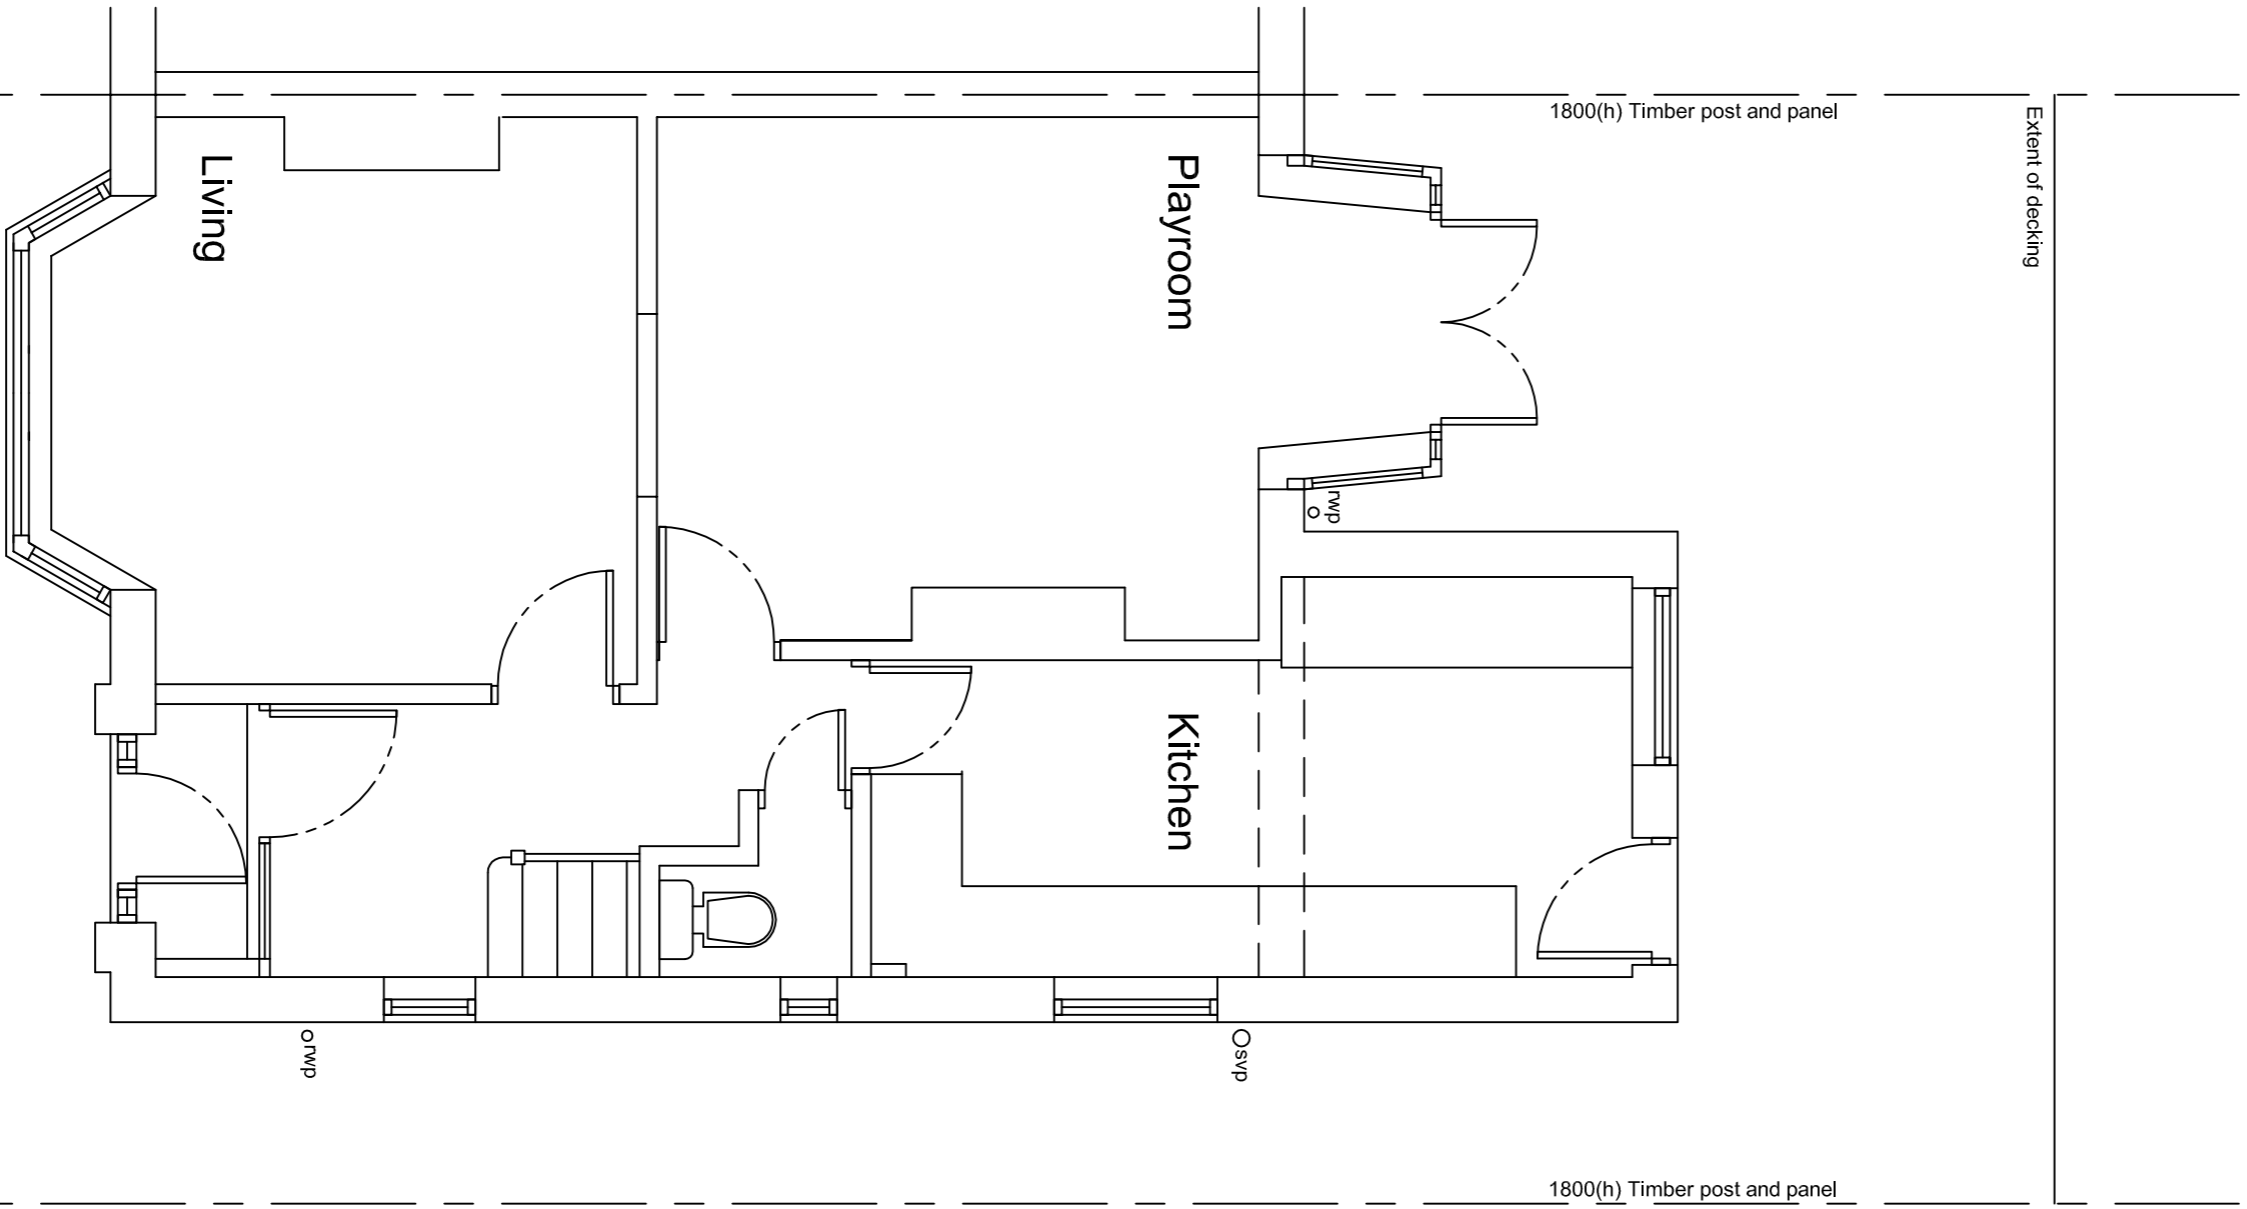

GROUND FLOOR PLAN  
SCALE 1:150  
0 0.5 1 2 3.15M

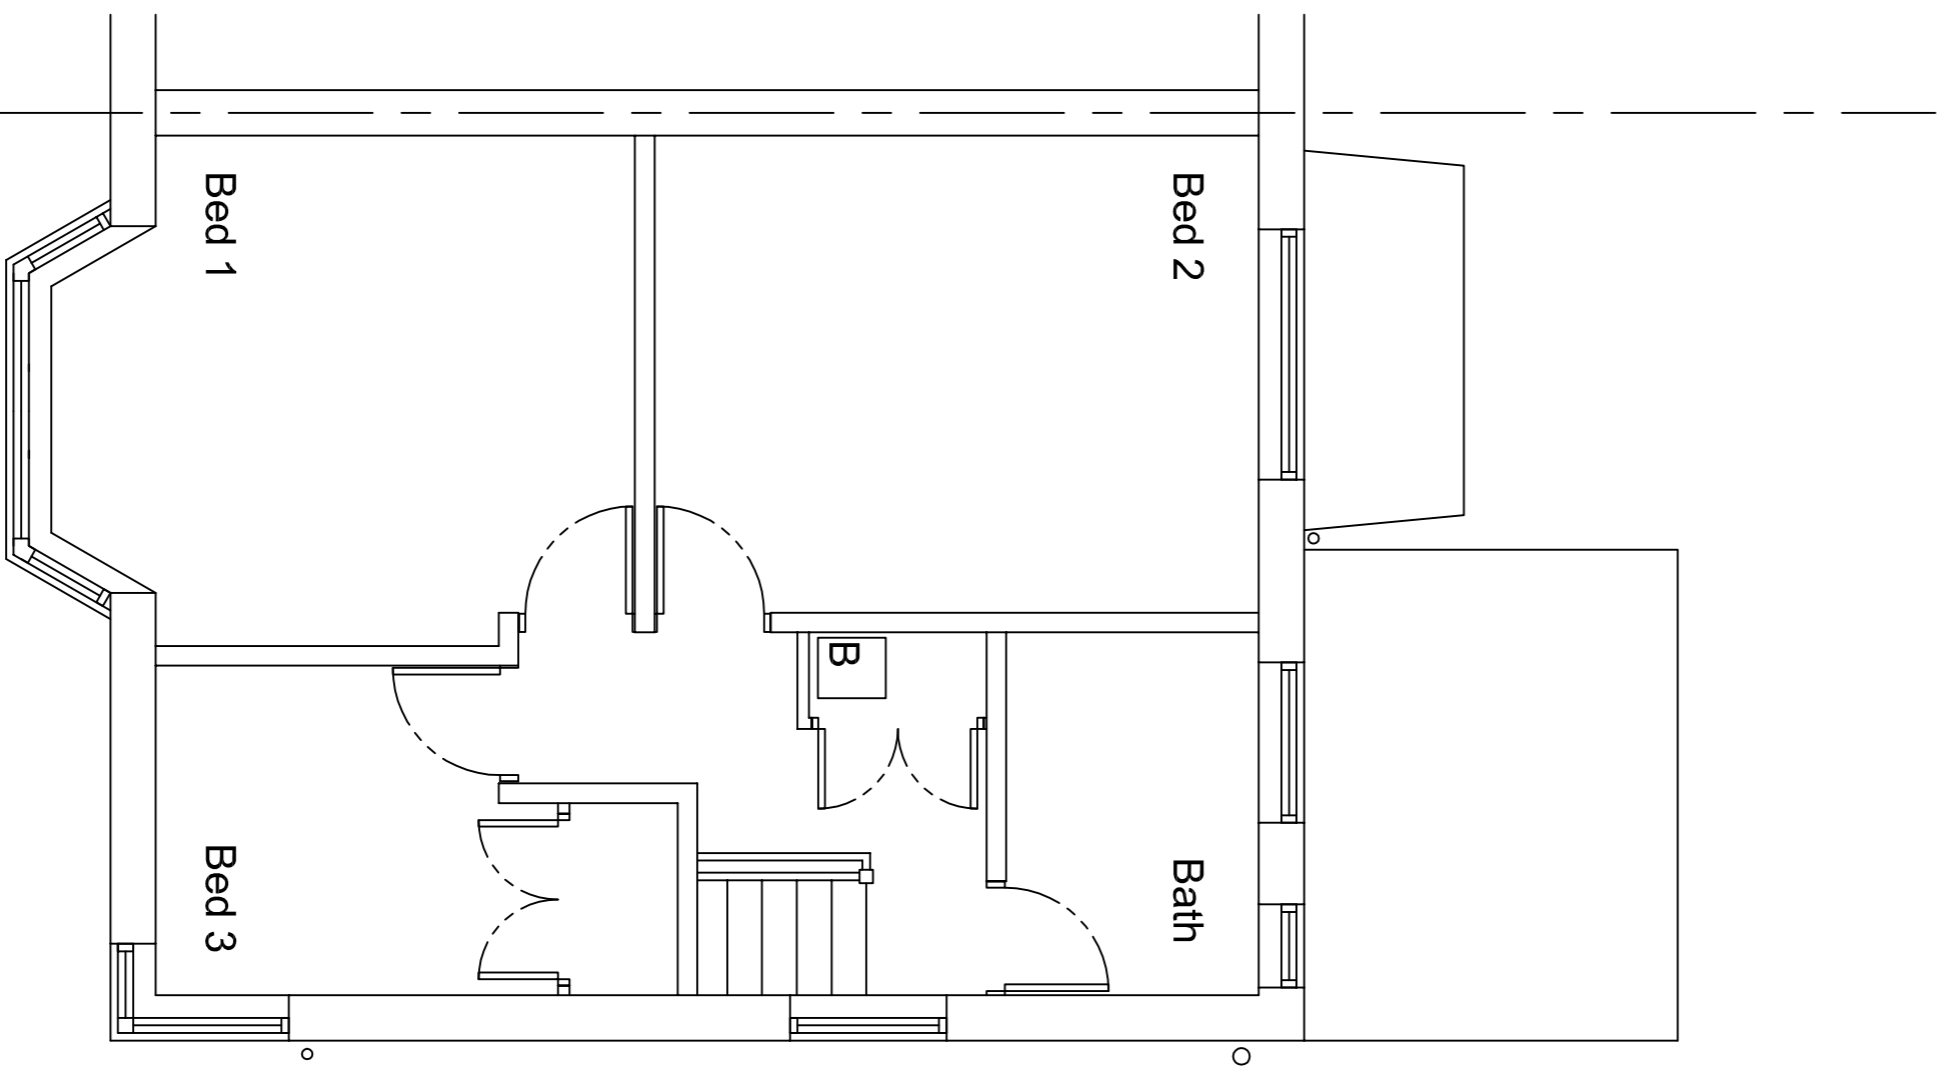

FIRST FLOOR PLAN  
SCALE 1:150  
0 0.5 1 2 3.15M

REVISION | DATE | DESCRIPTION

architectural  
services (NW) Ltd



CLIENT  
Mr & Mrs M Brewell

PROJECT  
128 Norcliffe Road, Bispham  
Blackpool, FY2 9EW

DRAWING TITLE  
Floor Plans and Elevations  
AS EXISTING

SCALE | DATE | DRAWN | CHECKED  
Show@A1 Mar'19 DT

DRG NO. | REVISION  
1870.01