




**BASEMENT FLOOR PLAN**  
Scale 1:50

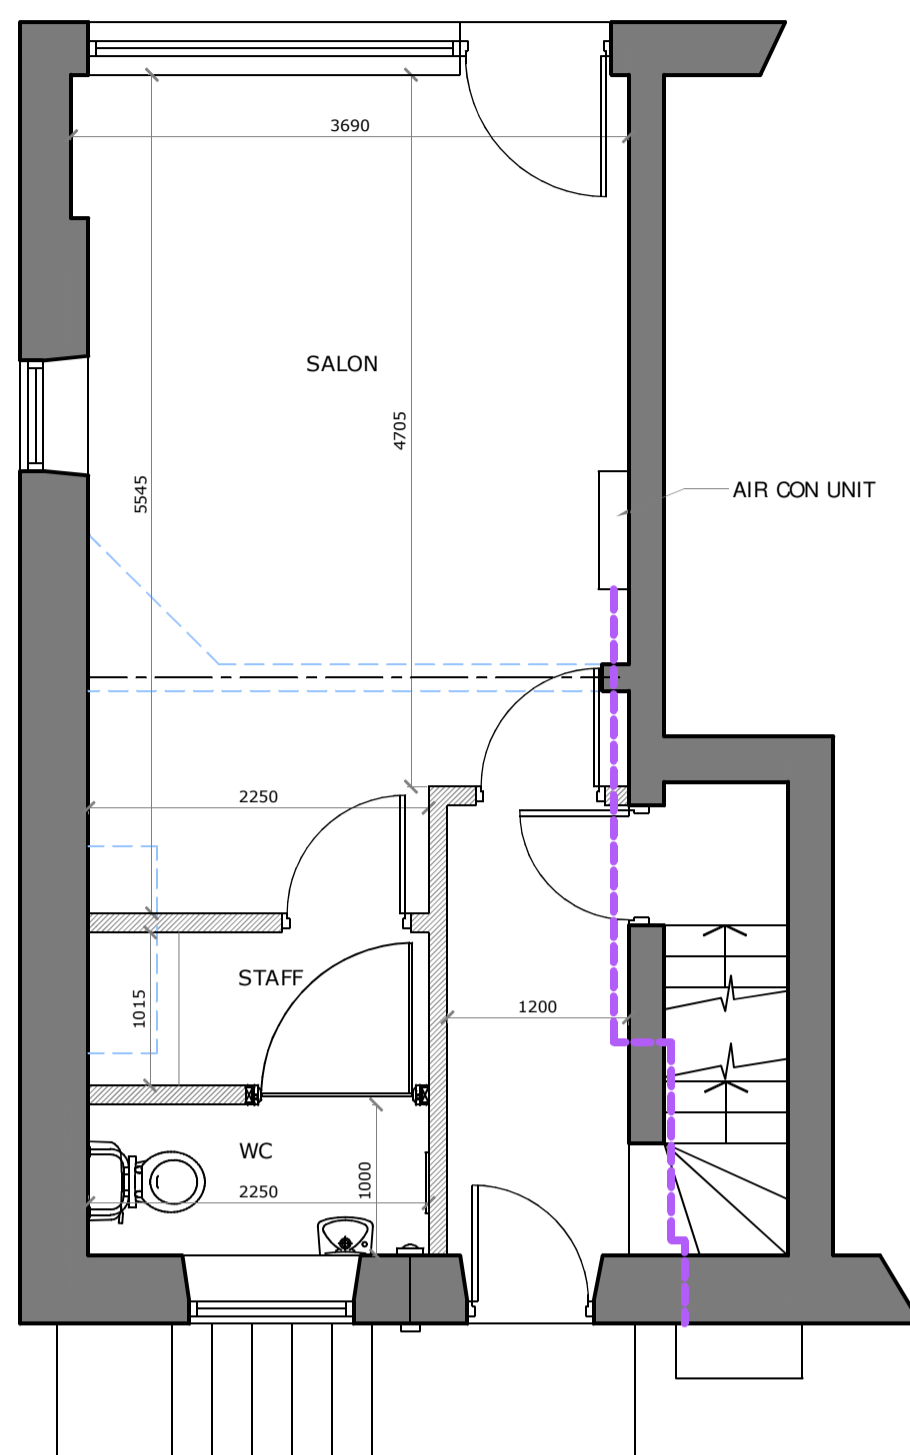

**GROUND FLOOR PLAN**  
Scale 1:50

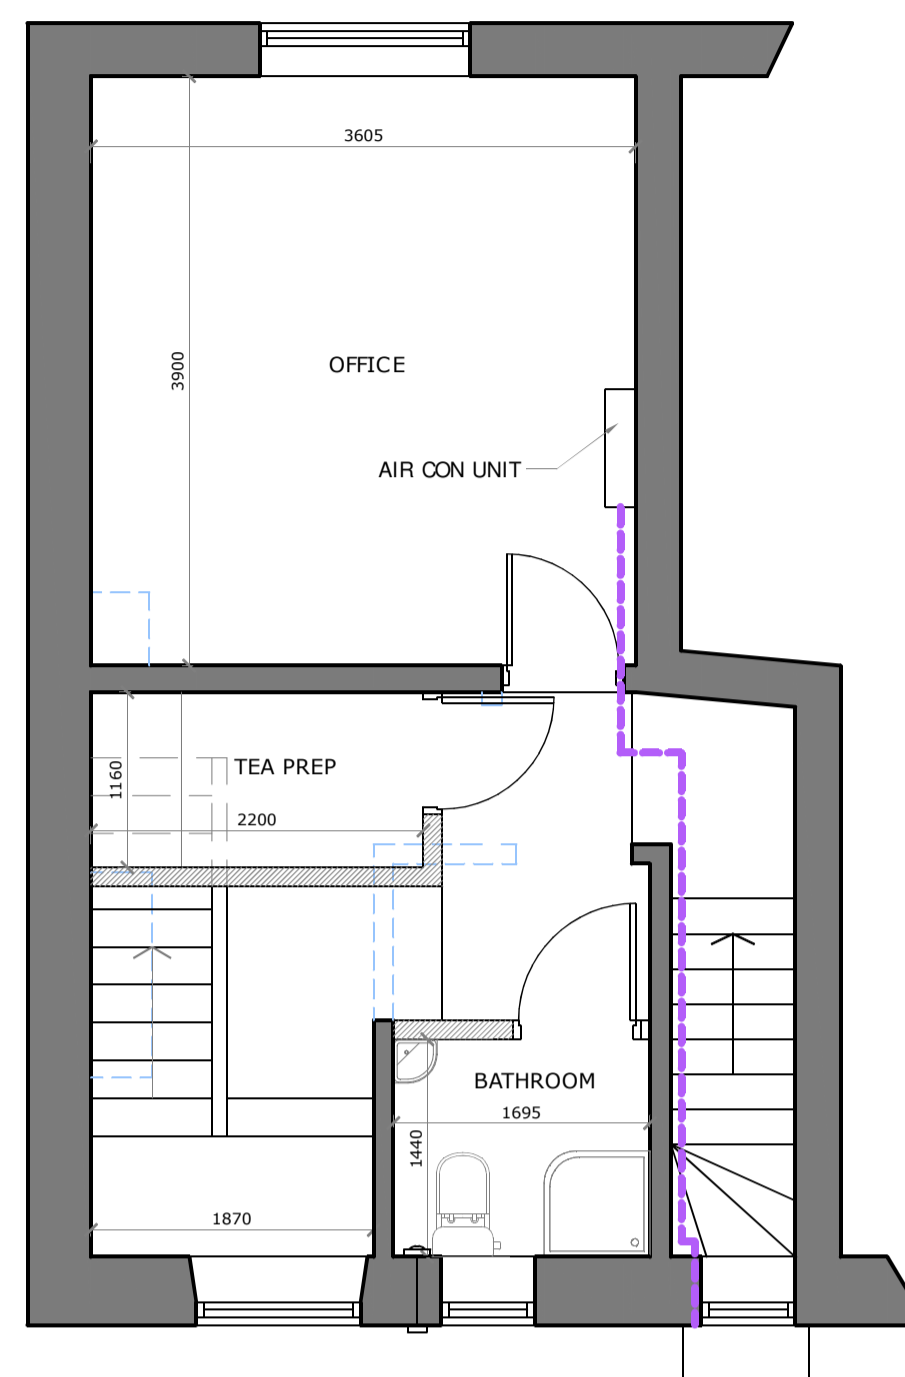

**FIRST FLOOR PLAN**  
Scale 1:50

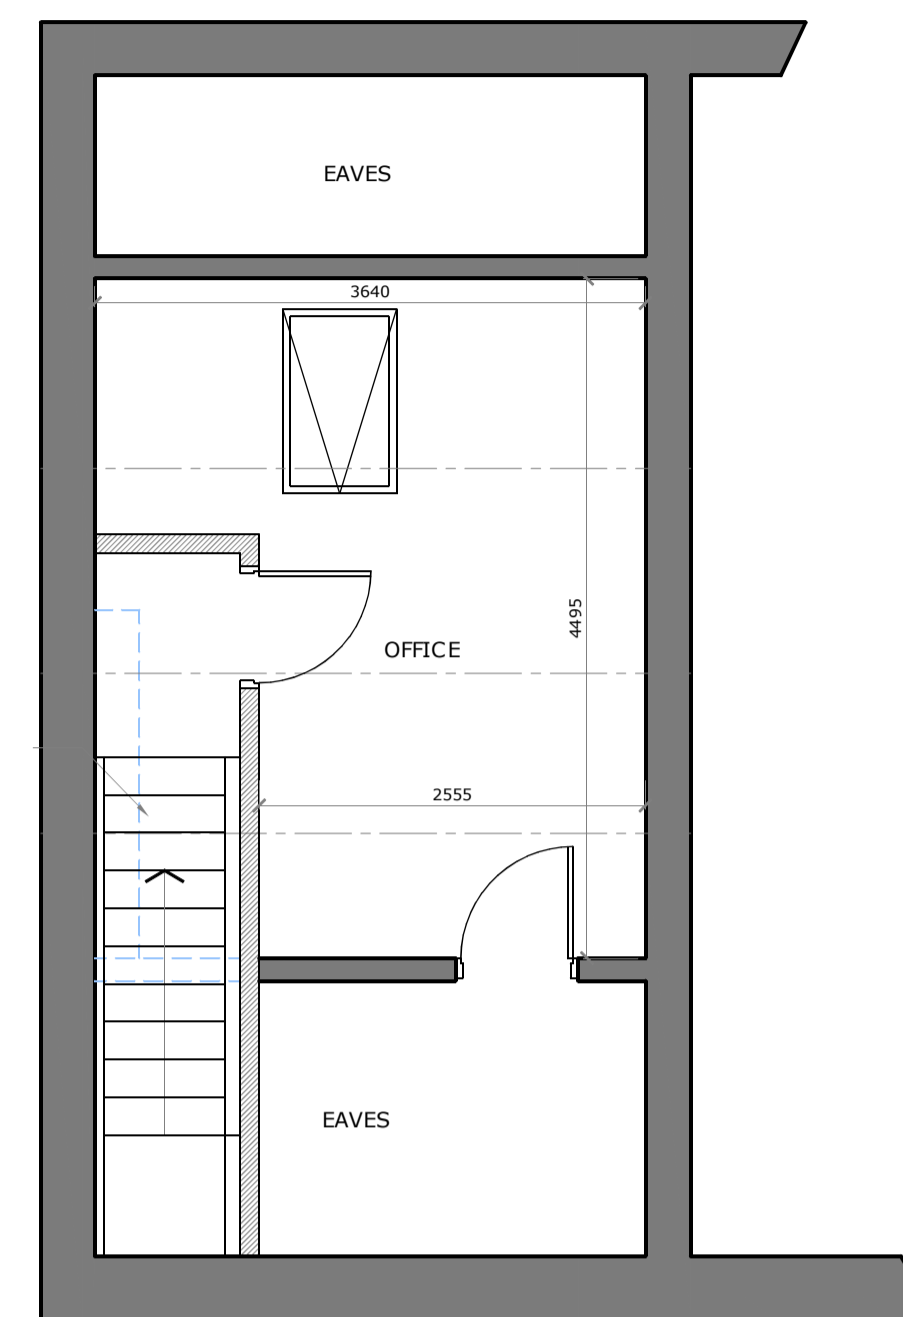

**ATTIC FLOOR PLAN**  
Scale 1:50



**REAR ELEVATION**  
Scale 1:50

CONDITION 6: 2No. external grilles and 1No external Air Conditioning unit proposed to rear elevation



**SIDE ELEVATION**  
Scale 1:50



1.5m x 1.5m 3mm THICK ALUMINIUM COMPOSITE ADVERTISING SIGNAGE SIGN. WHITE BACKGROUND WITH BLUE LETTERING AND COMPANY LOGO. SIGNAGE FIXED TO WALL WITH MASONRY FIXINGS AND RAWL PLUGS, WITH SCREWS FINISHED WITH WHITE CAPS FOR AESTHETICS.



**FRONT ELEVATION**  
Scale 1:50

ADVERTISING AS TIMBER BA CREAM, WITH INDICATED. FONT AND WR CLIENTS SPEC

# FOR ADVERTISING CONSENT

|    |                                  |            |
|----|----------------------------------|------------|
| P4 | PREPARED FOR ADVERTISING CONSENT | 27 SEP '21 |
| P3 | PREPARED FOR PLANNING CONDITIONS | 21 AUG '21 |
| P2 | PREPARED FOR PLANNING APPROVAL   | 20 APR '21 |
| P1 | DISCUSSION FOR CLIENT APPROVAL   | 06 APR '21 |

| rev | description | date |
|-----|-------------|------|
|-----|-------------|------|

**wireframe studio Ltd**

Studio One, Menzels Court, 301 Ecclesall Road, S11 8NX tel - 0114 266 9903 mail- studio@wireframestudio.co.uk

|                                     |            |               |          |
|-------------------------------------|------------|---------------|----------|
| project title                       | project no | rev           | scale    |
| 20 CHURCH STREET, SHEFFIELD S35 9WE | 1873       | P4            | 1:50 @A1 |
| drawing title                       | drawing no | date          | drawn    |
| PROPOSED FLOOR PLANS AND ELEVATIONS | 02         | 06 April 2021 | LG       |