




**BASEMENT FLOOR PLAN**  
Scale 1:50

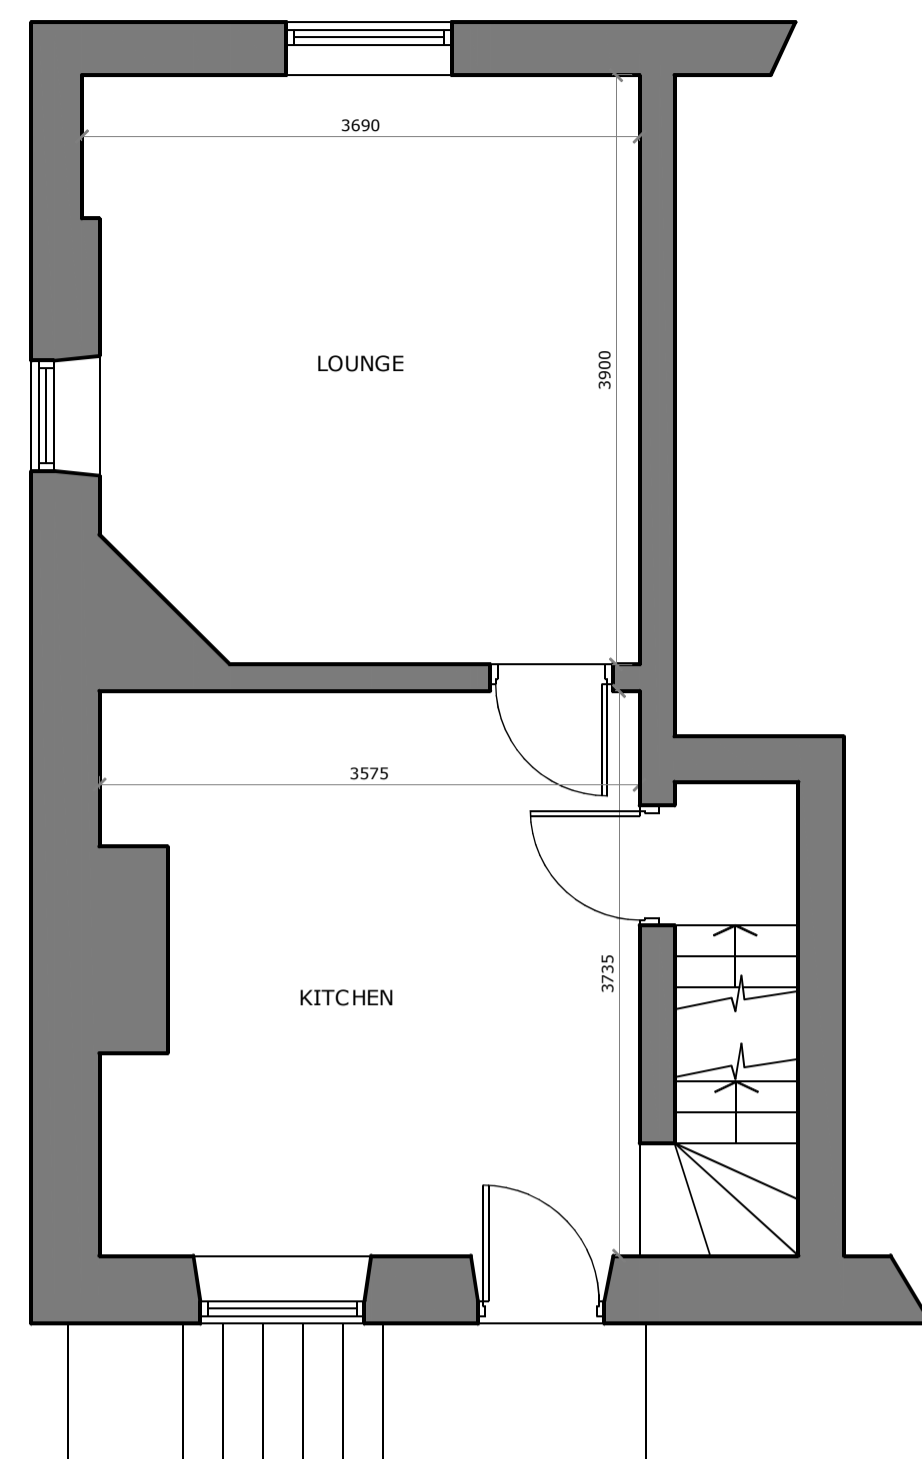

**GROUND FLOOR PLAN**  
Scale 1:50

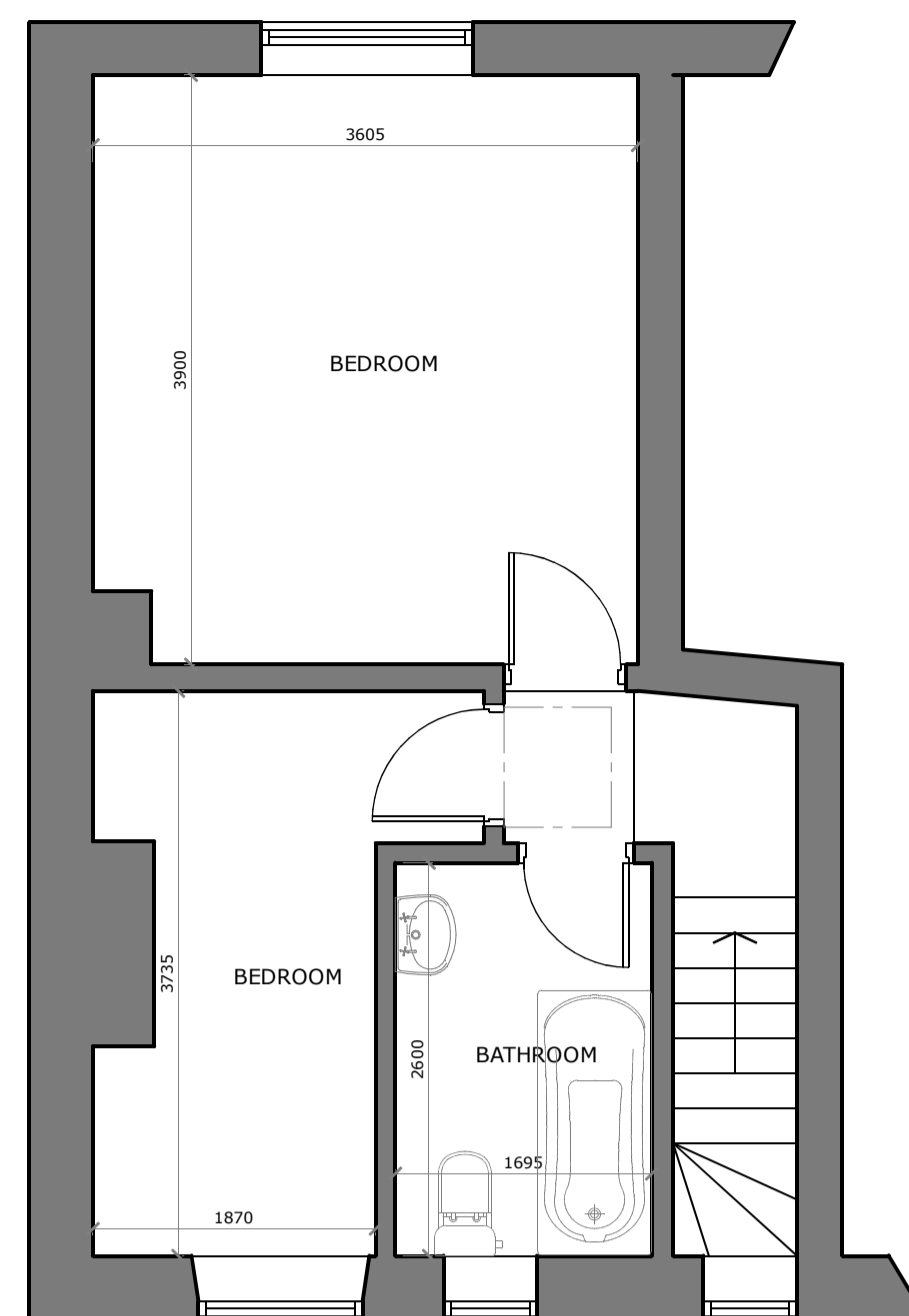


**FIRST FLOOR PLAN**  
Scale 1:50

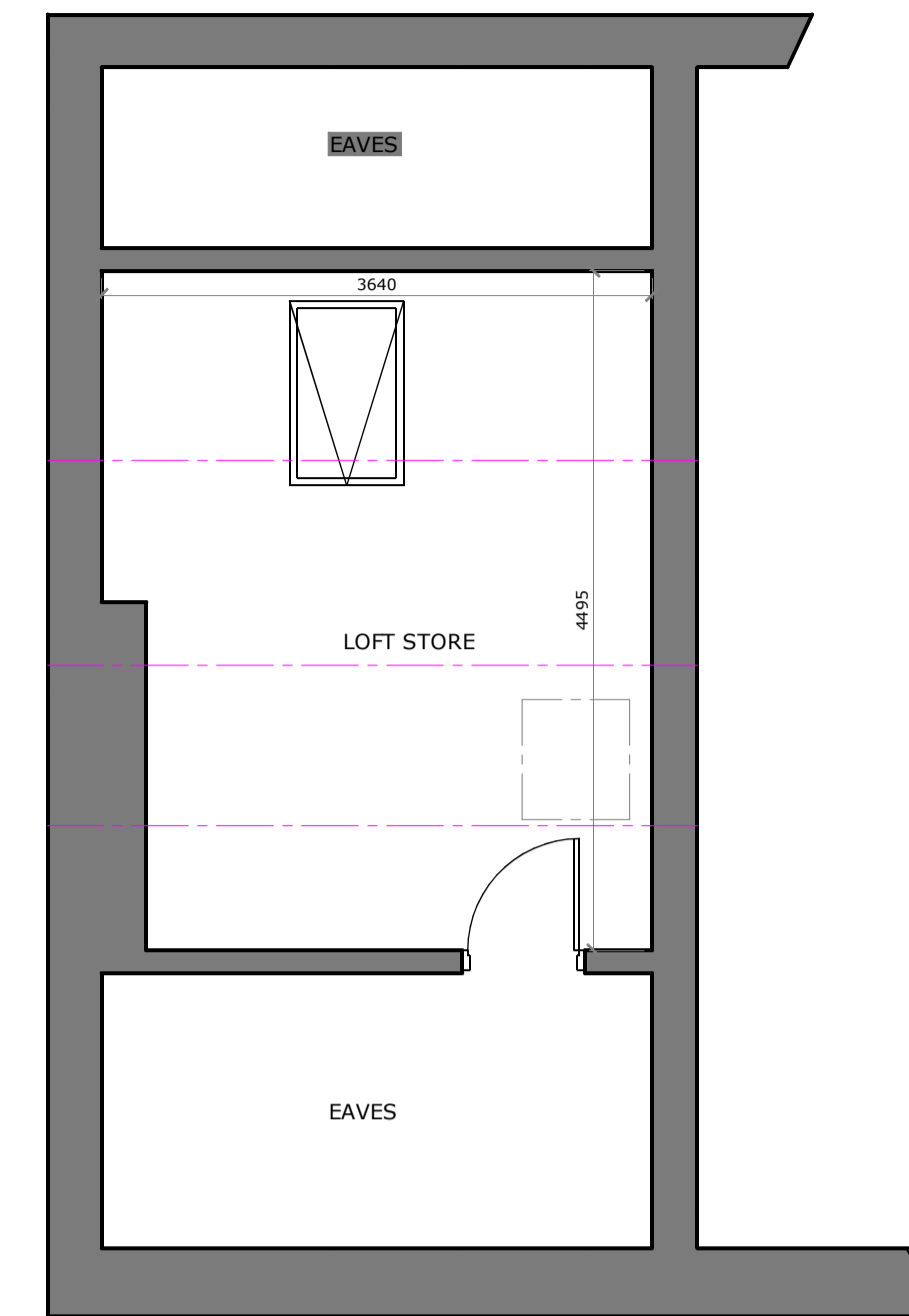


**ATTIC FLOOR PLAN**  
Scale 1:50



**REAR ELEVATION**  
Scale 1:50

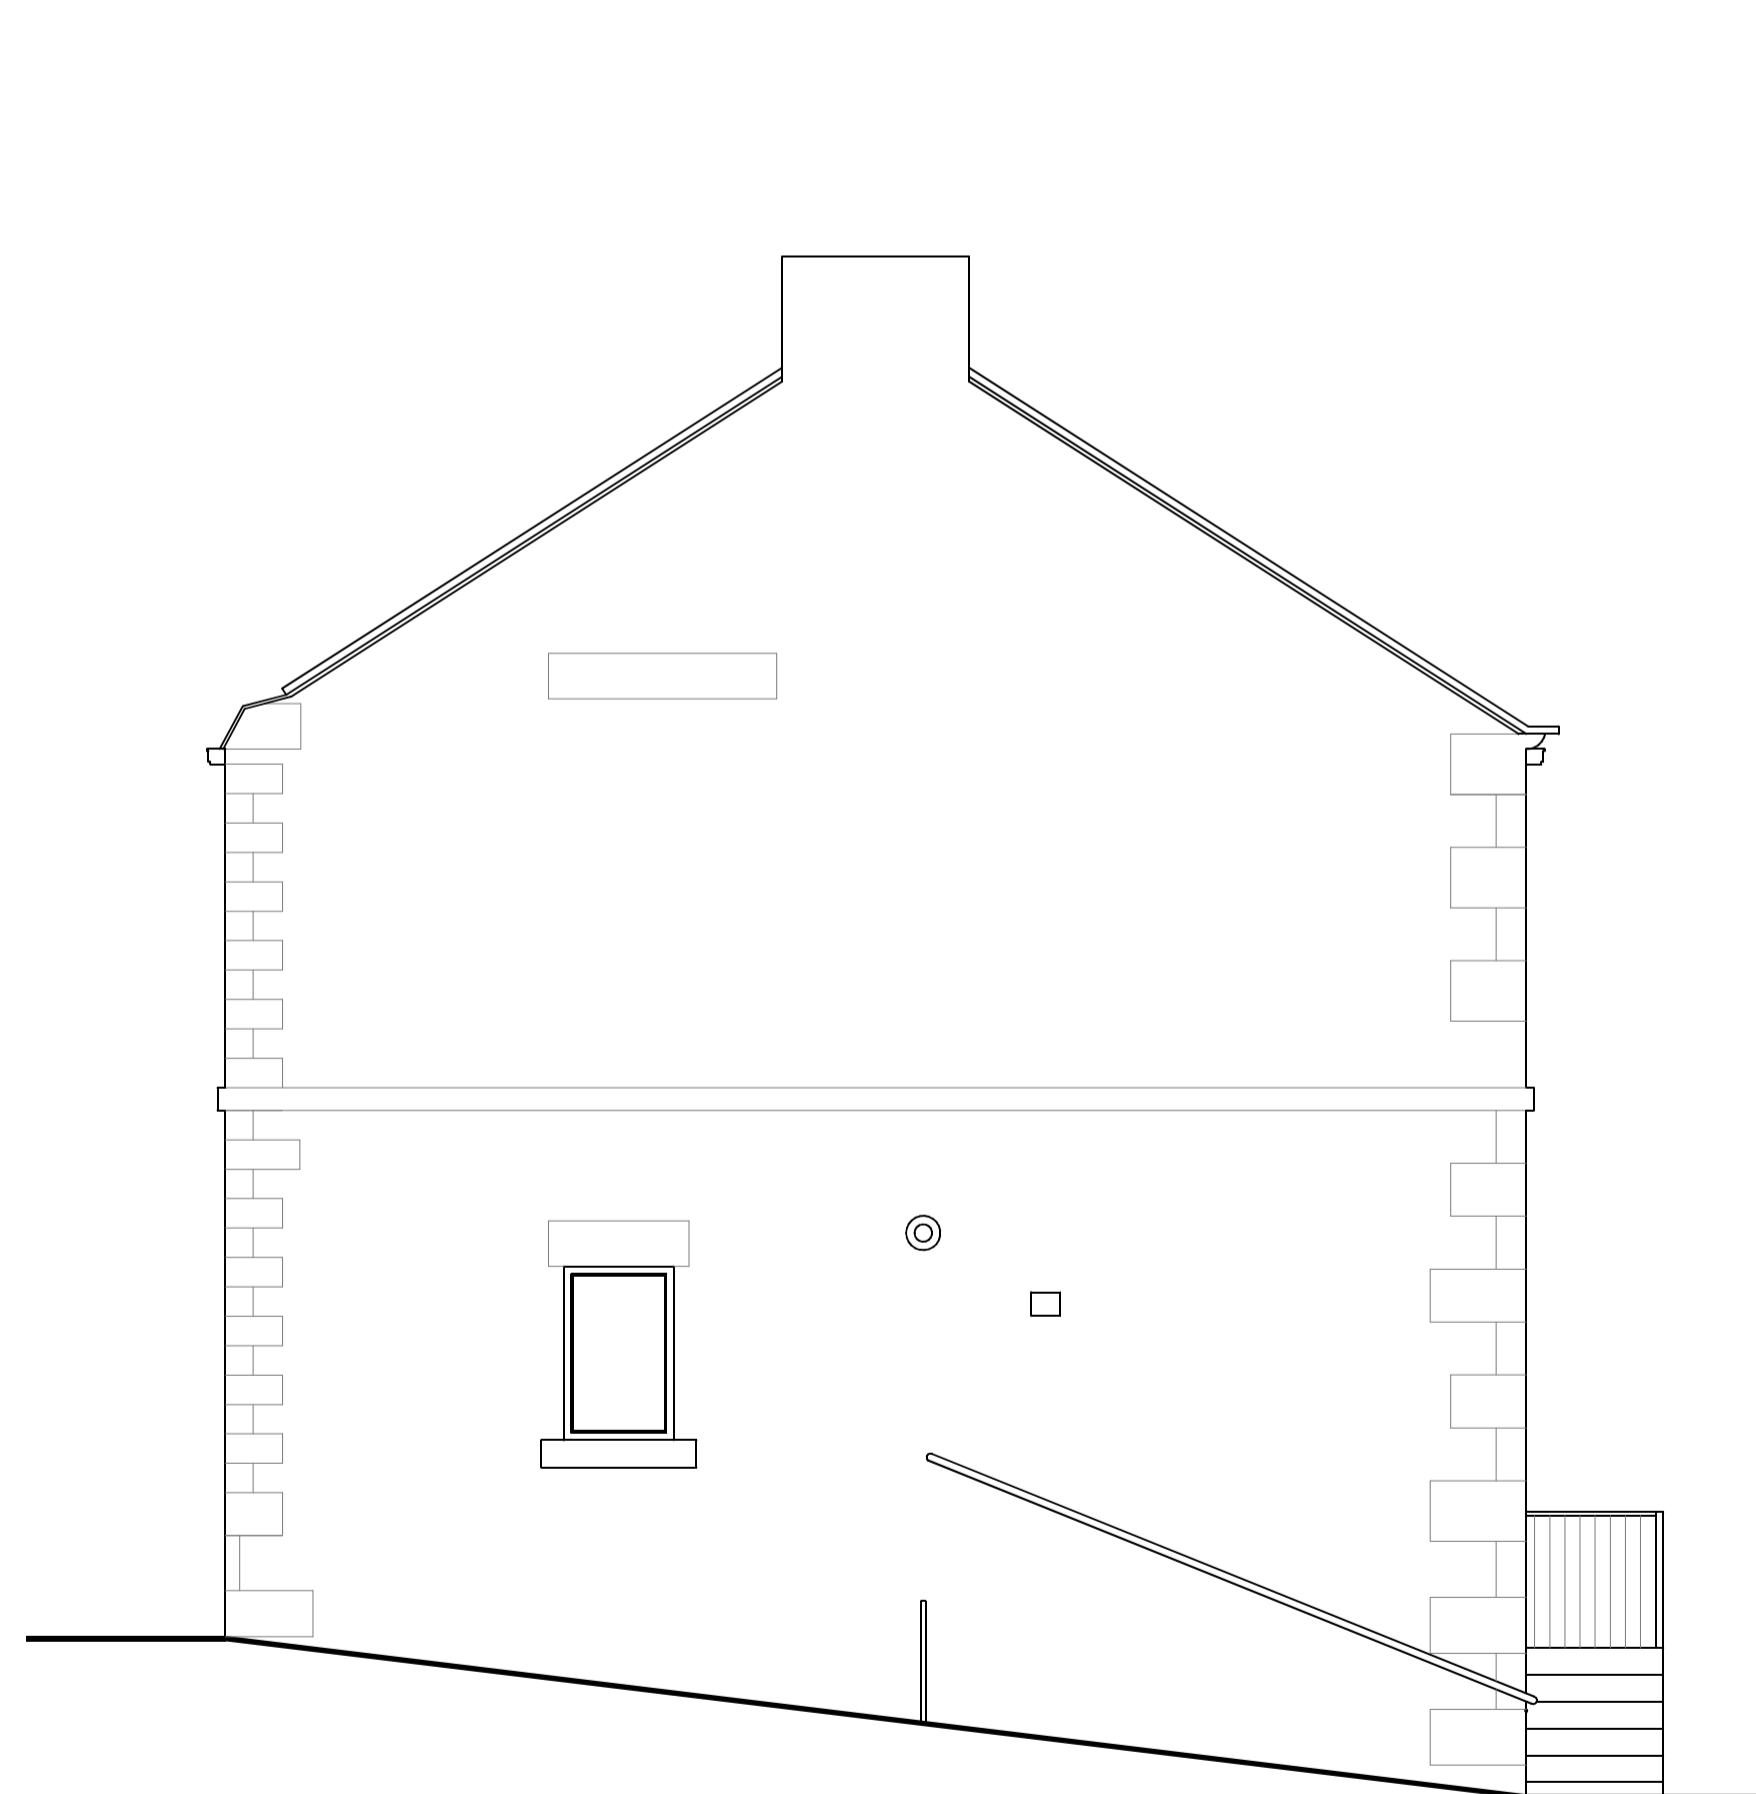

**SIDE ELEVATION**  
Scale 1:50

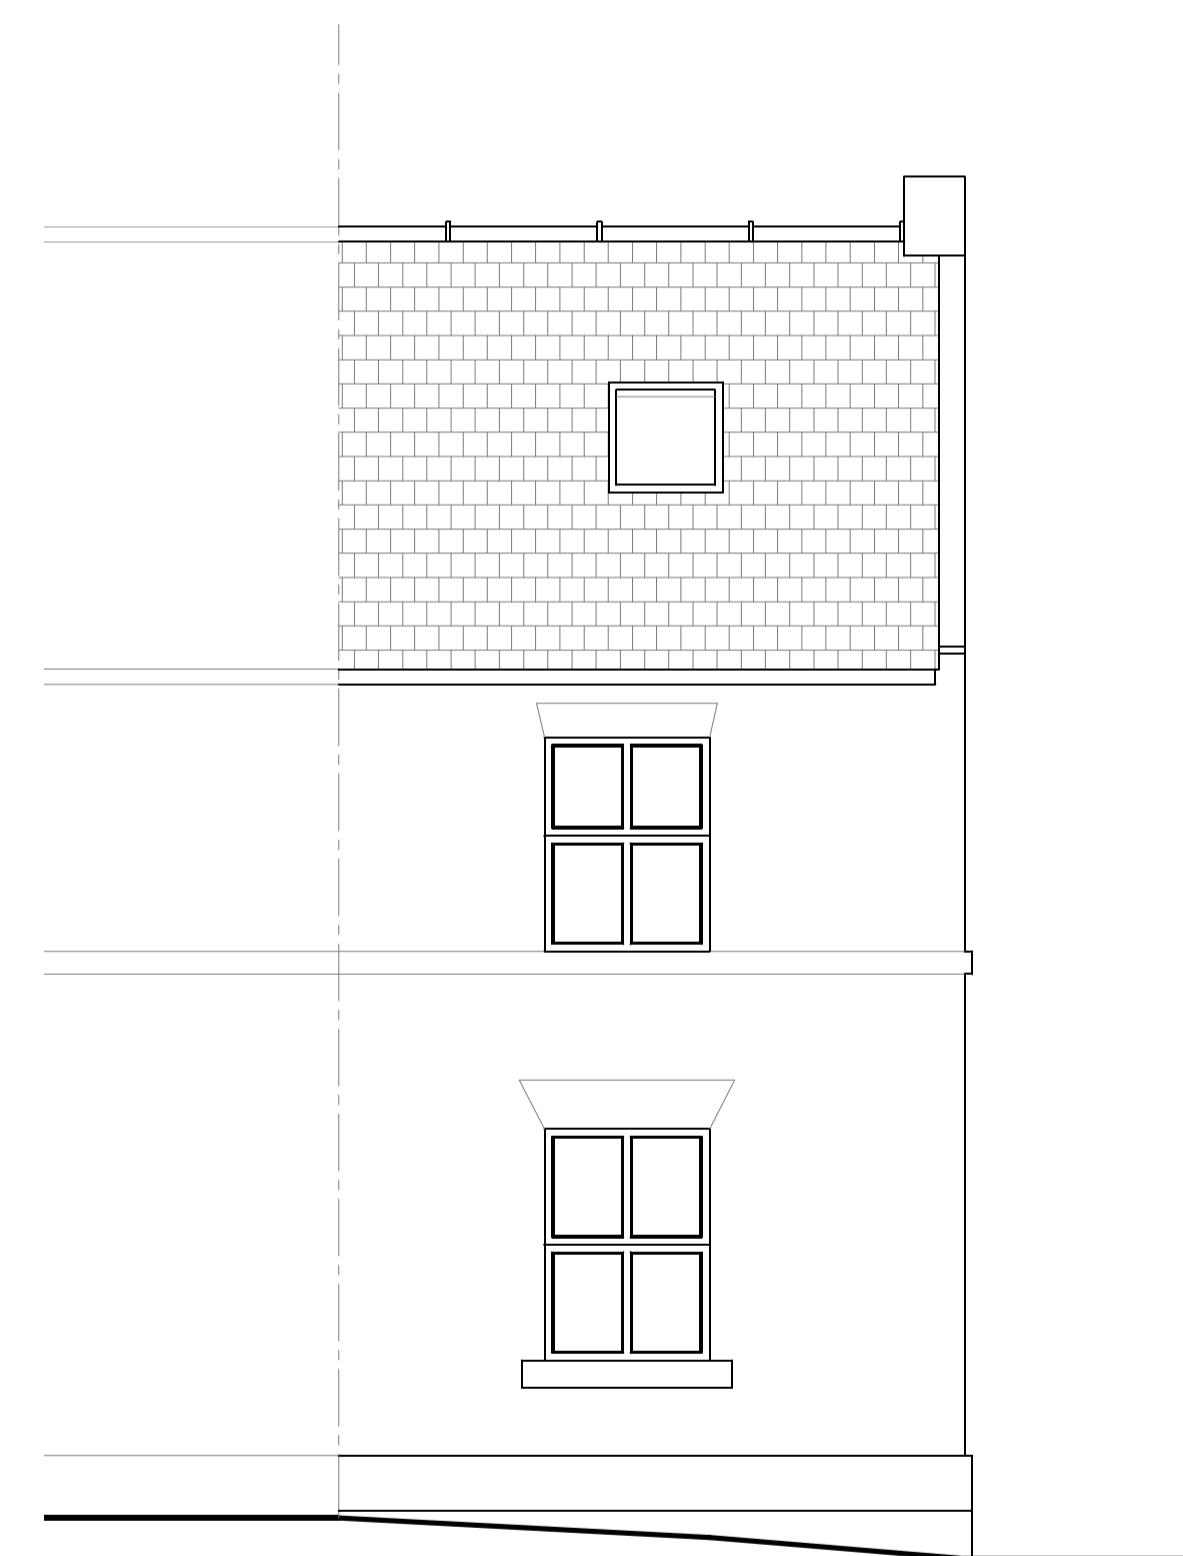

**FRONT ELEVATION**  
Scale 1:50

## FOR ADVERTISING CONSENT

P4	PREPARED FOR ADVERTISING CONSENT	27 SEP '21
P3	PREPARED FOR PLANNING APPROVAL	21 AUG '21
P2	PREPARED FOR PLANNING APPROVAL	20 APR '21
P1	DISCUSSION FOR CLIENT APPROVAL	06 APR '21
rev	description	date

**wireframe studio Ltd**

Studio One, Menzels Court, 301 Ecclesall Road, S11 8NX tel - 0114 266 9903 mail- studio@wireframestudio.co.uk

project title	project no	rev	scale
20 CHURCH STREET, SHEFFIELD S35 9WE	1873	P4	1:50 @A1
drawing title	drawing no	date	drawn
EXISTING FLOOR PLANS AND ELEVATIONS	01	06 April 2021	LG