



this information is confidential and the copyright of wireframe studio Ltd. do not scale from this drawing. All dimensions and levels to be verified on site prior to manufacture of any component. Read drawing in conjunction with all other contract documentation

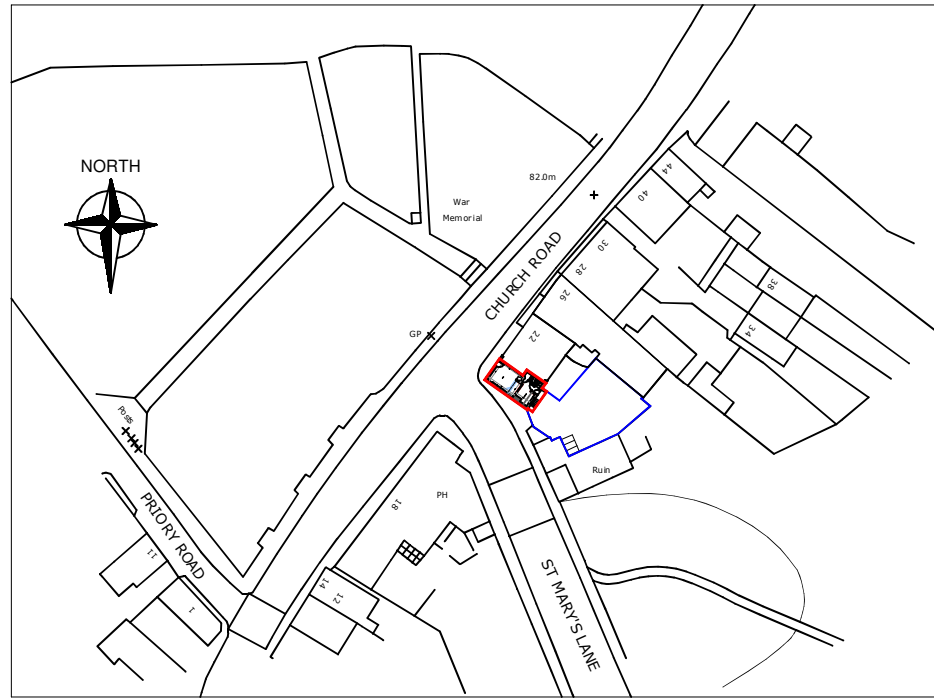

Ordnance Survey (c) Crown Copyright 2021. All rights reserved. Licence number 100022432

LOCATION PLAN
Scale 1:1250

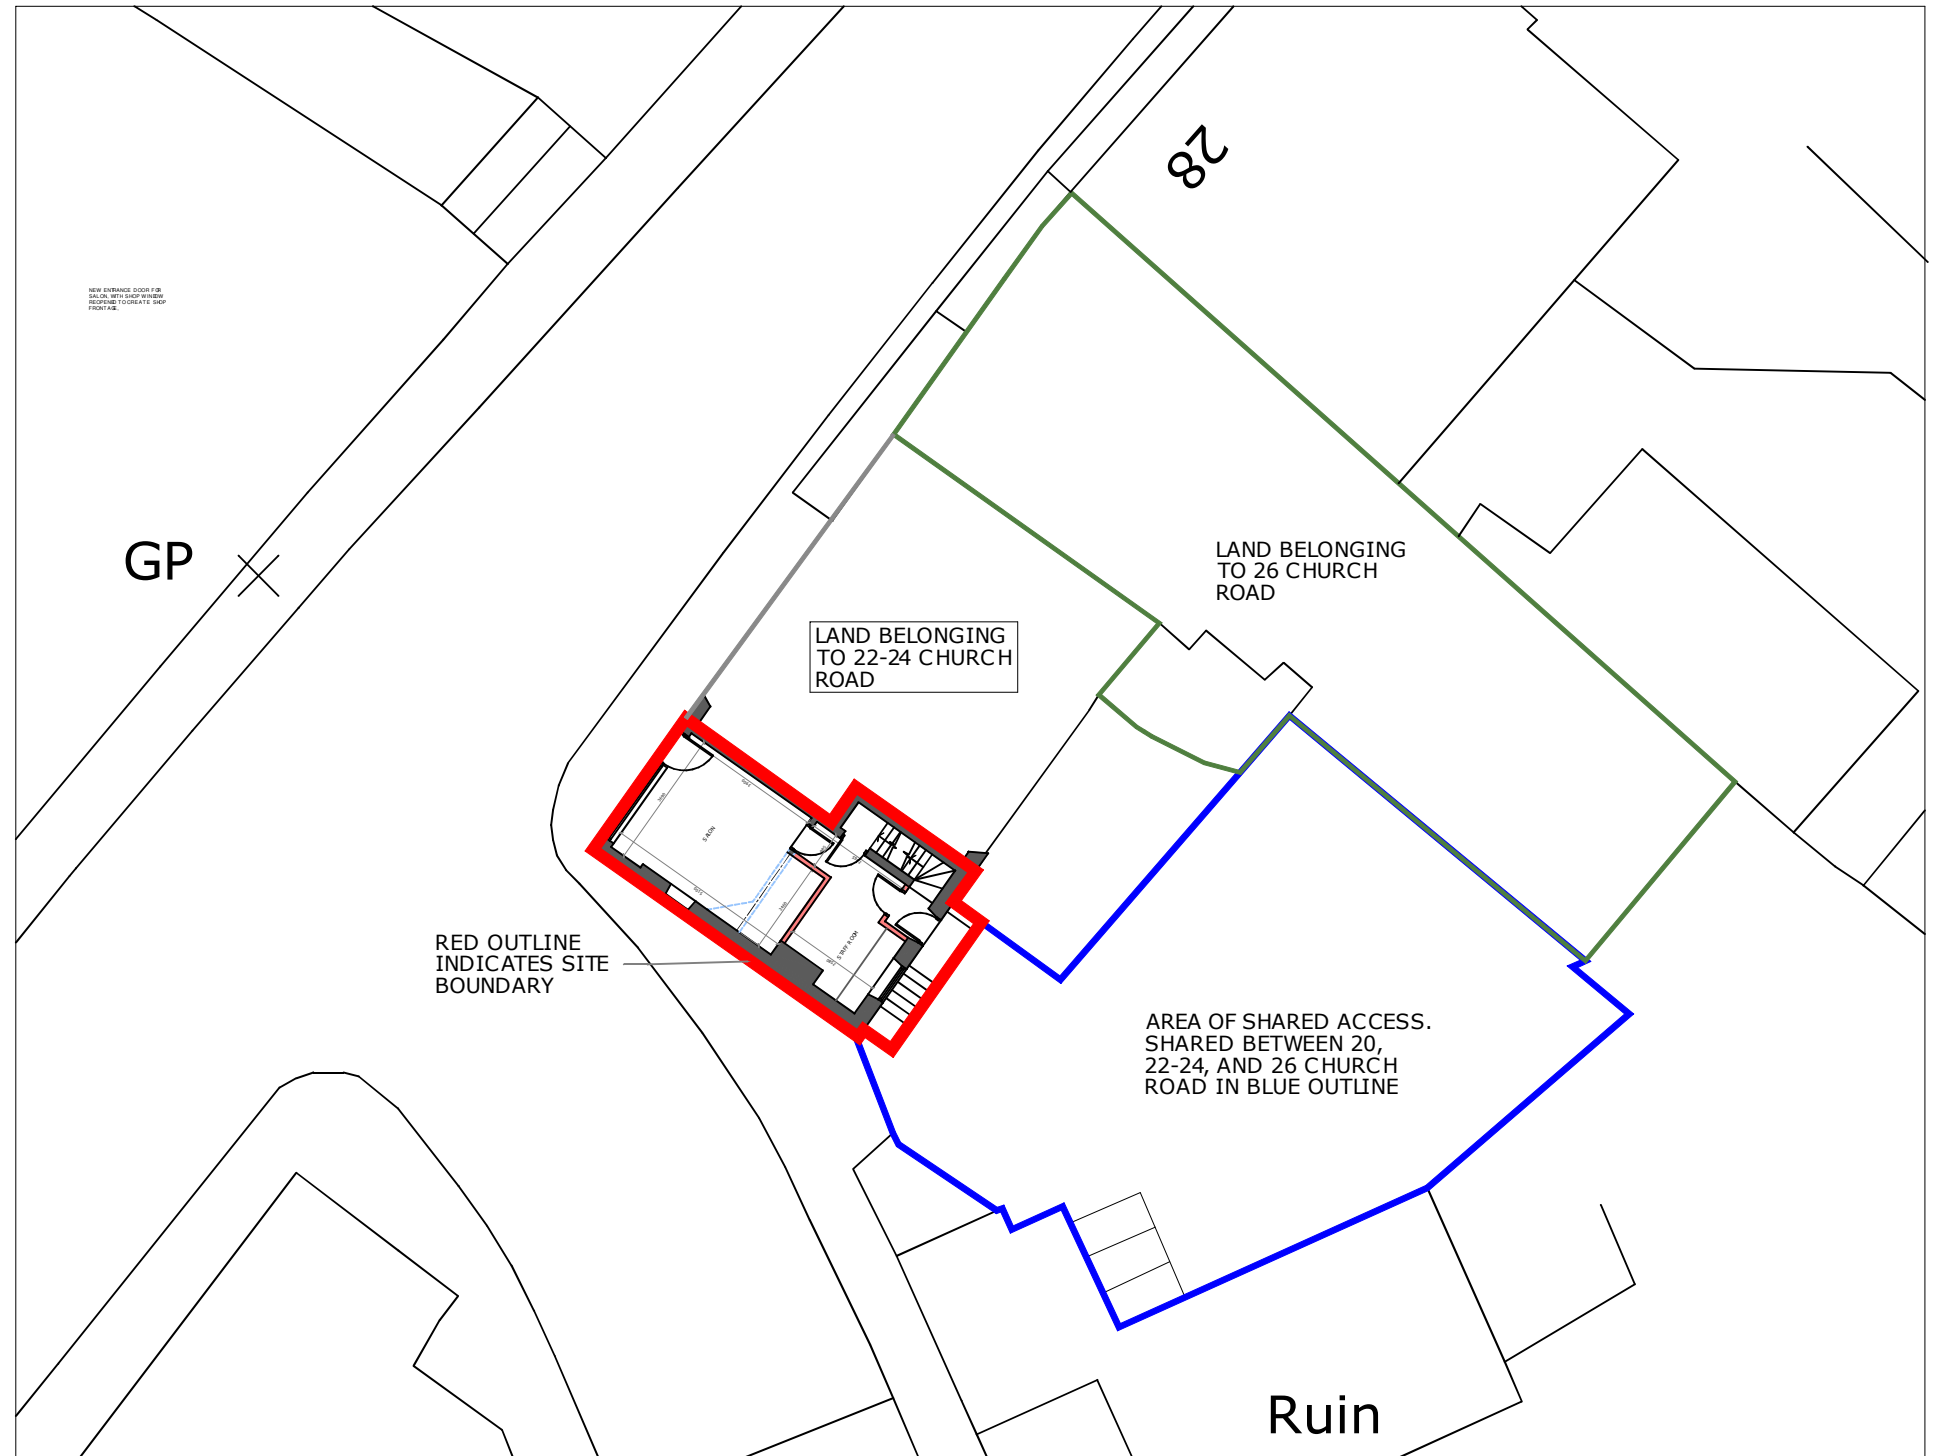

BLOCK PLAN
Scale 1:200

P4	PREPARED FOR ADVERTISING CONSENT	27 SEP '21
P3	PREPARED FOR PLANNING CONDITIONS	24 AUG '21
P2	PREPARED FOR PLANNING APPROVAL	20 APR '21
P1	DISCUSSION FOR CLIENT APPROVAL	06 APR '21

rev	description	date
-----	-------------	------

Studio One, Menzels Court, 301 Ecclesall Road, S11 8NX tel - 0114 266 9903 mail- studio@wireframestudio.co.uk

project title	project no	rev	scale
20 CHURCH STREET, SHEFFIELD S35 9WE	1873	P4	Stated @A3
drawing title	drawing no	date	drawn
PROPOSED FLOOR PLANS AND ELEVATIONS	03	06 April 2021	LG

FOR ADVERTISING CONSENT ONLY

wireframe studio Ltd