



North East Elevation Scale 1:50

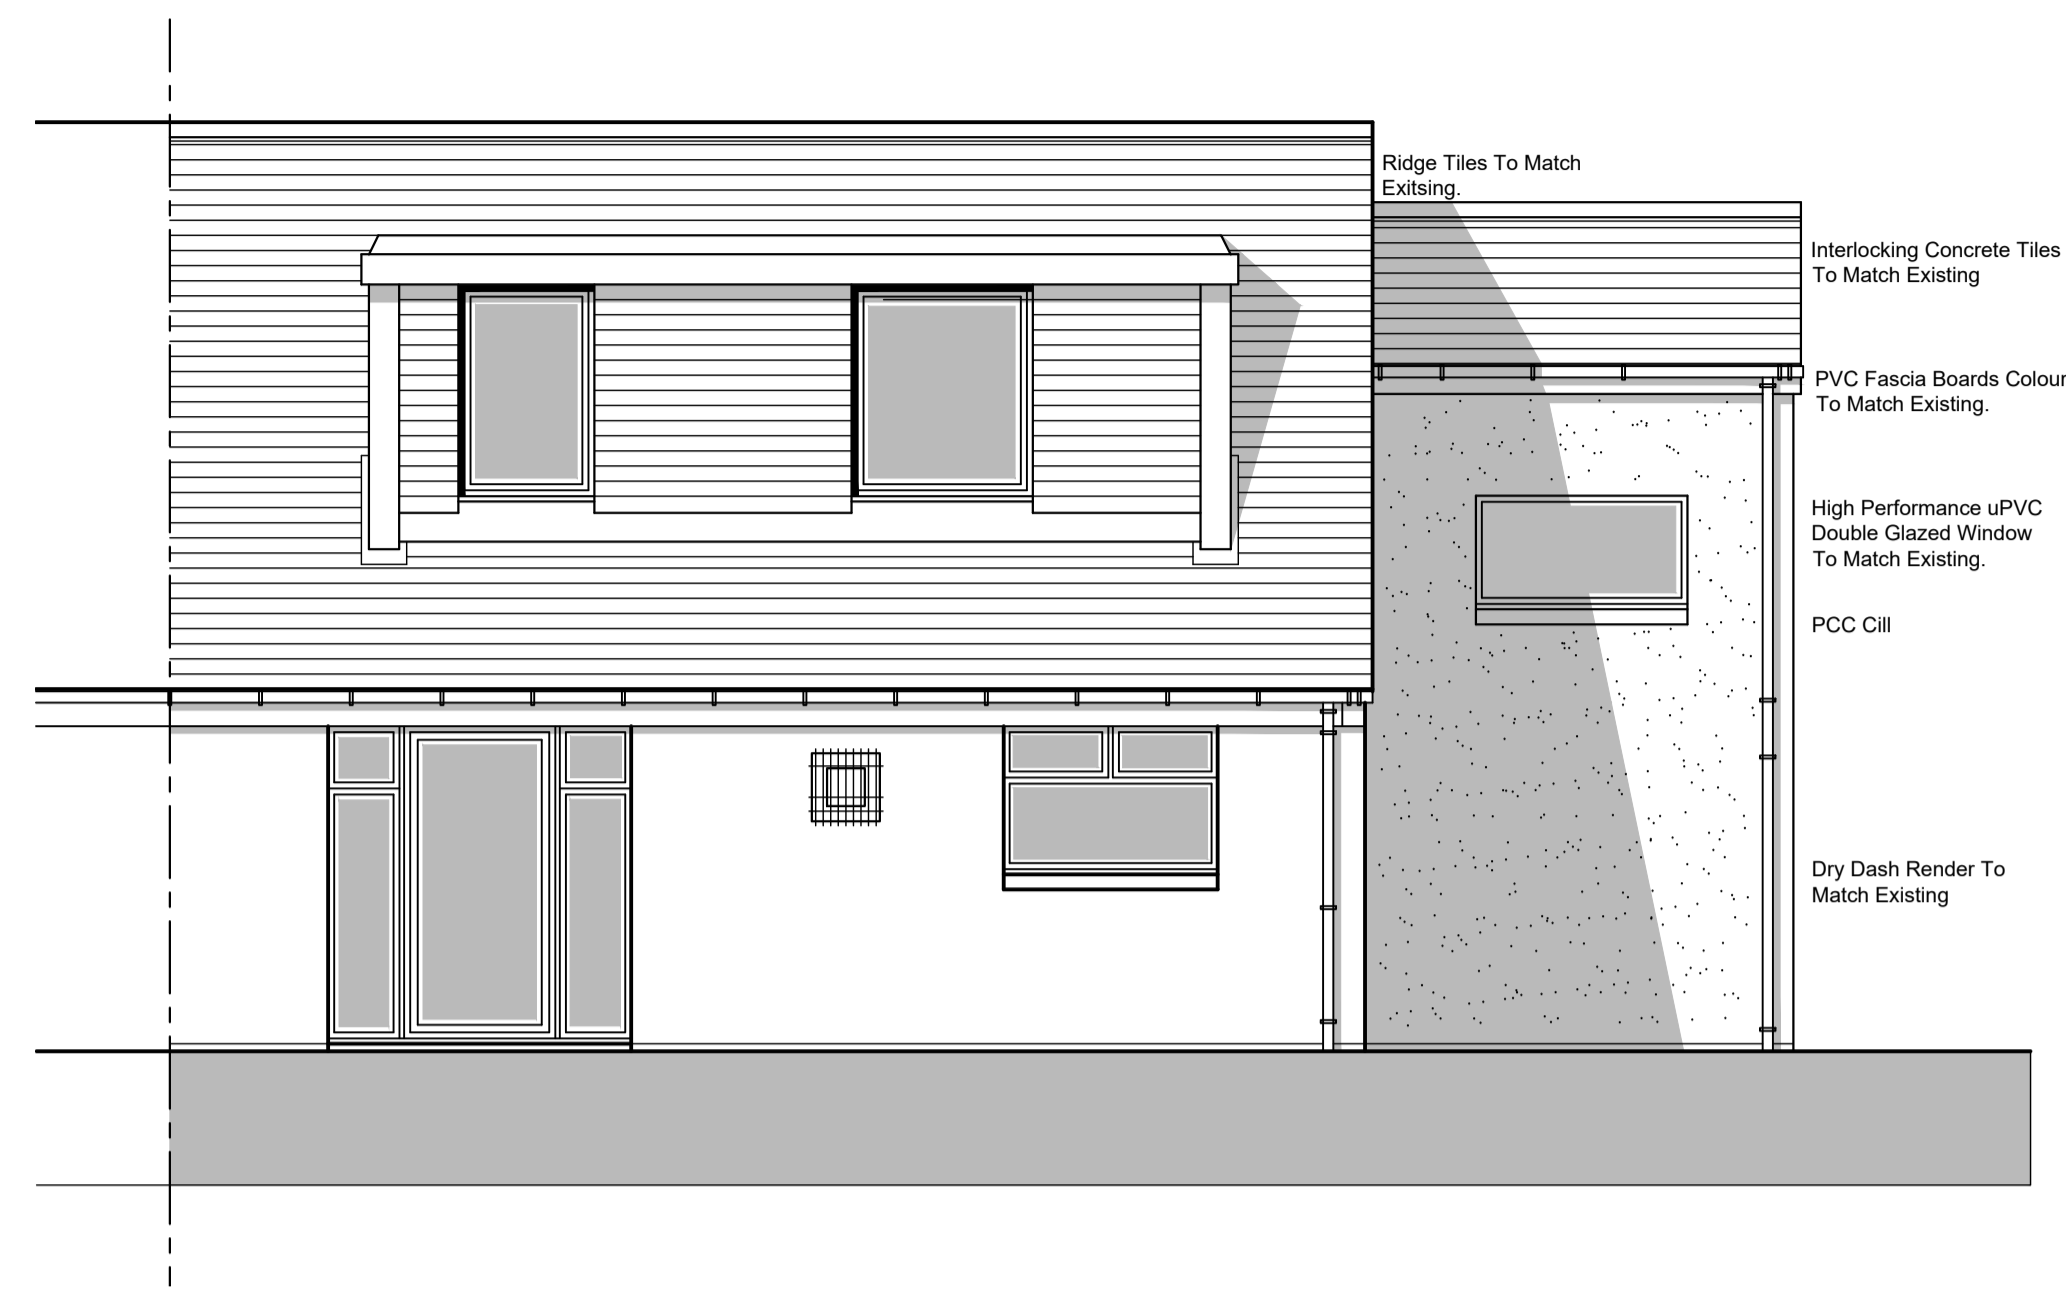

South West Elevation Scale 1:50

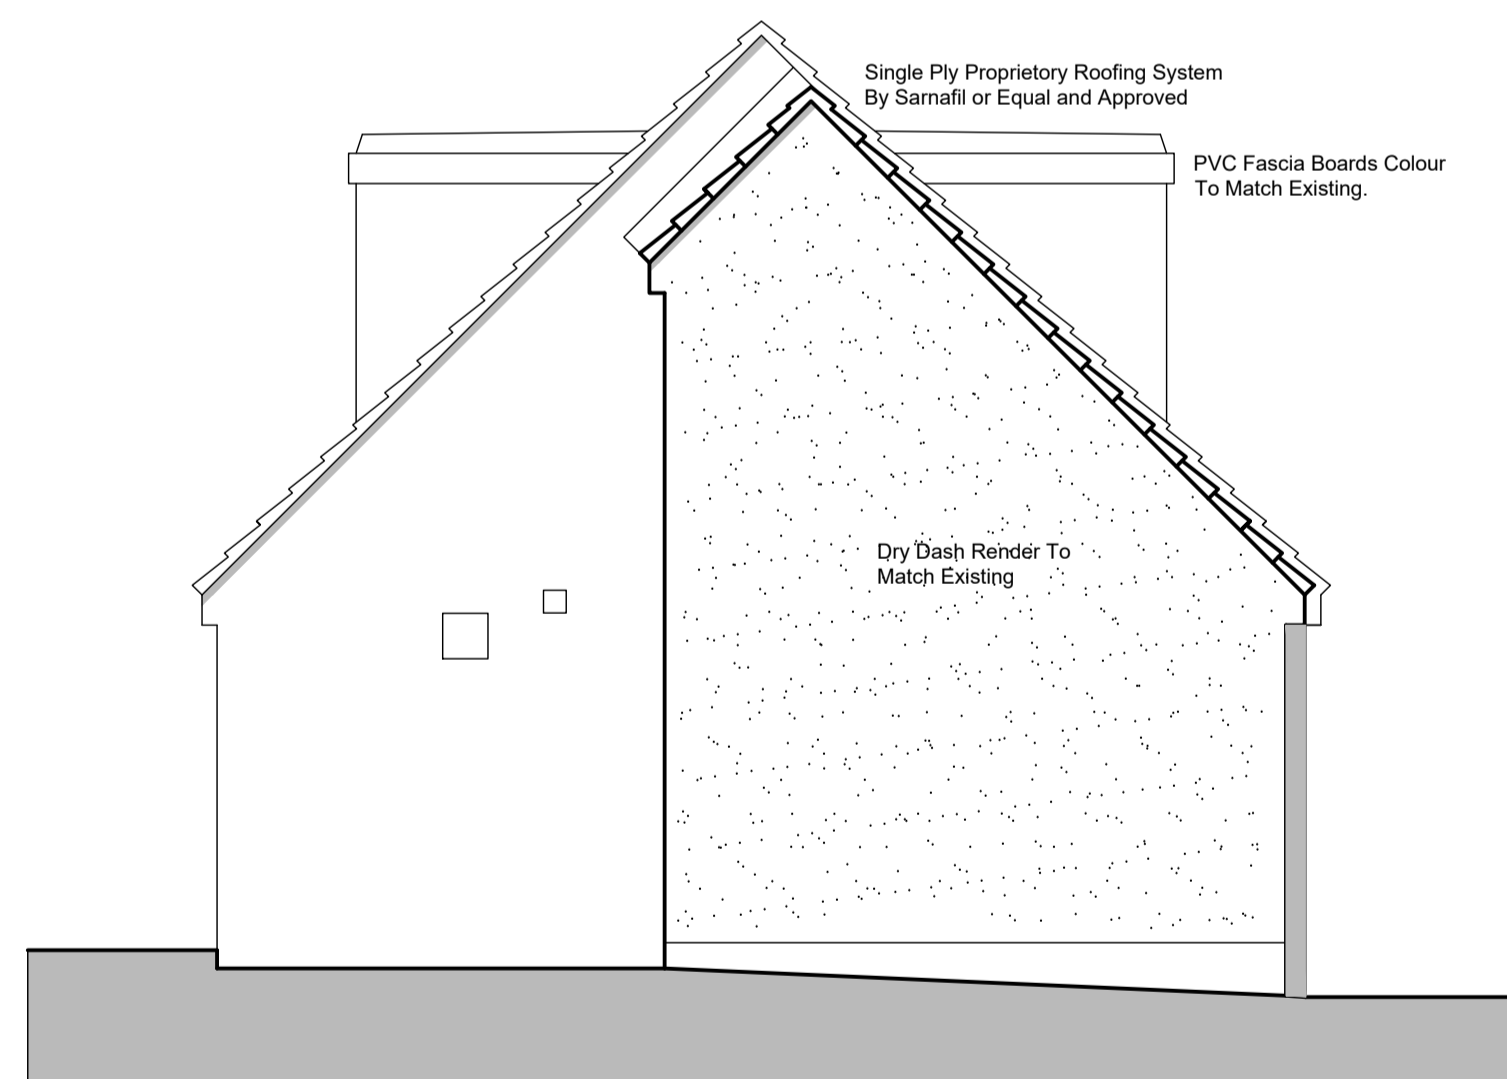

South East Elevation Scale 1:50

SCHEDULE OF FINISHES

Proposed Attic Conversion and Stairwell Entrance Extension To Be Finished As Follows.

WALLS:

New walls to be finished with with dry dash render above to match existing.

ROOF:


Interlocking concrete roof tiles to match existing. Single ply proprietary roofing membrane to new dormer window.

FASCIAS & SOFFITS:

UPVC fascia & soffits, to match the existing.

RAINWATER GOODS:

All rainwater goods to be UPVC to match existing.

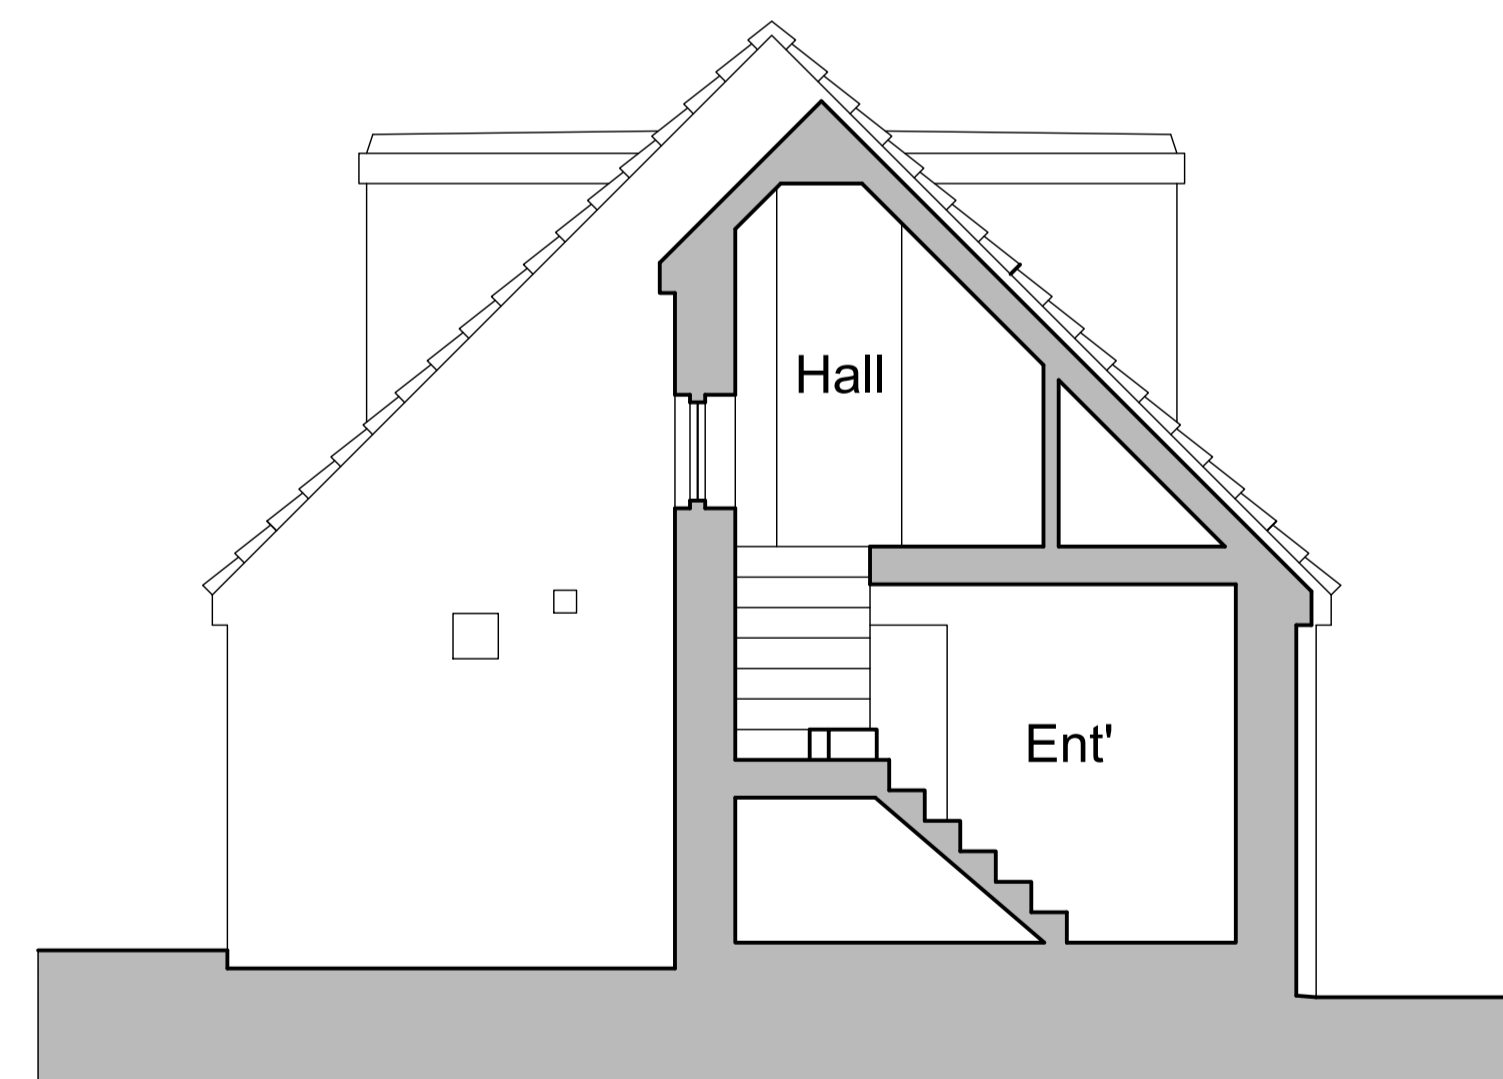

Section A-A Scale 1:50

ROCKLANDS, BROADHAVEN ROAD
OLD PORTLETHEN
ABERDEENSHIRE
AB12 4NR
TEL NO: 07968 976 525

KMCB ASSOCIATES

ARCHITECTURAL TECHNOLOGISTS, BUILDING CONSULTANTS,
CONSTRUCTION MANAGEMENT.

PROJECT
Attic Conversion and Formation of Driveway.
For Ms. N Duguid
12 Loudon Place,
Dyce,
Aberdeen.

DRAWING TITLE
Proposed Elevations and Section

No.	DATE	REVISION
A	Sept. 21	Client Variations

PROJECT No.:	DRAWING No.:
21/079	1002
DATE DRAWN:	ISSUE:
August 2021	A
SCALE:	STATUS:
As Shown	