





**SITE LOCATION PLAN**  
SCALE 1:1250

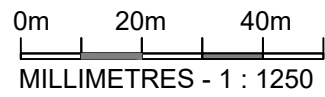


**KEY**



Site Boundary

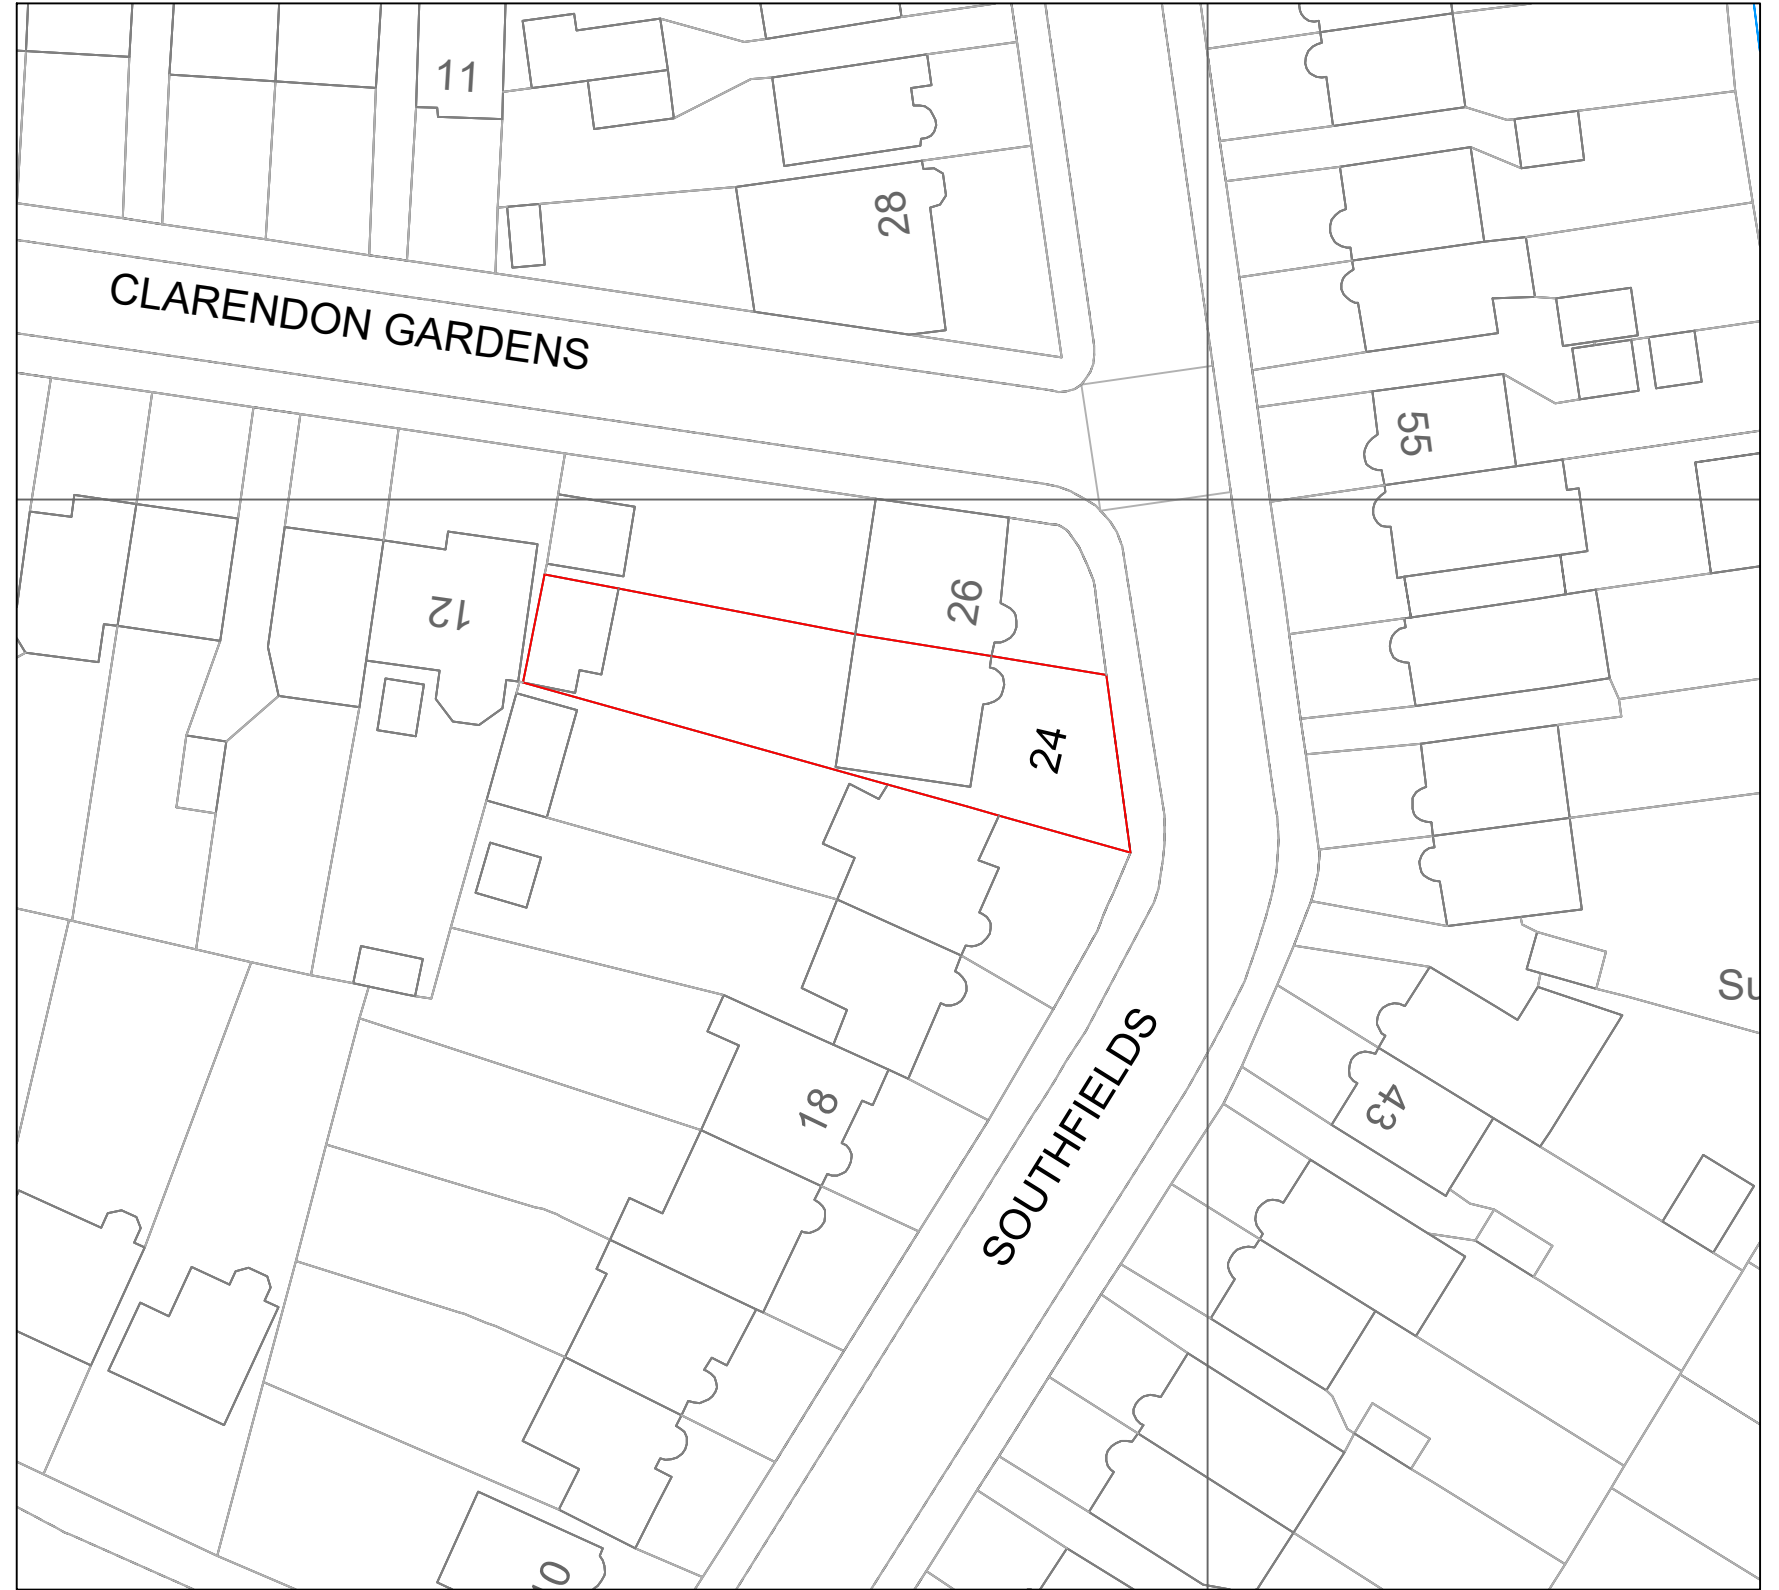

**BLOCK PLAN**  
SCALE 1:500

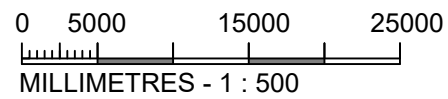

**ADDOIL LTD**  
1Drummer Stagpole Mews  
Mill Hill  
NW7 1NN

**Client:** Gladys Hamilton  
**Site:** 24 Southfields  
**Address:** Hendon  
NW4 4NA

**Drawn By:** Gugs Lo  
**Date Issued:** 23/09/2021  
**Scale:** As stated at A3

**Drawing Title:**  
SITE LOCATION PLAN &  
& BLOCK PLAN  
**Drawing Number:** ADD-084-PLN-001-Rev A




**EXISTING SITE LAYOUT**  
SCALE 1:200

**PROPOSED SITE LAYOUT**  
SCALE 1:200

**KEY**

 Site Boundary

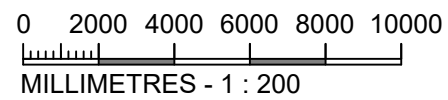

ADDOIL LTD  
1Drummer Stagpole Mews  
Mill Hill  
NW7 1NN

Client: Gladys Hamilton  
Site: 24 Southfields  
Address: Hendon  
NW4 4NA


Drawn By: Gugs Lo

Date Issued: 23/09/2021


Scale: 1:200 at A3

Drawing Title:  
**EXISTING AND PROPOSED  
SITE PLAN**


Drawing Number: ADD-084-DWG-PLN-002-Rev A

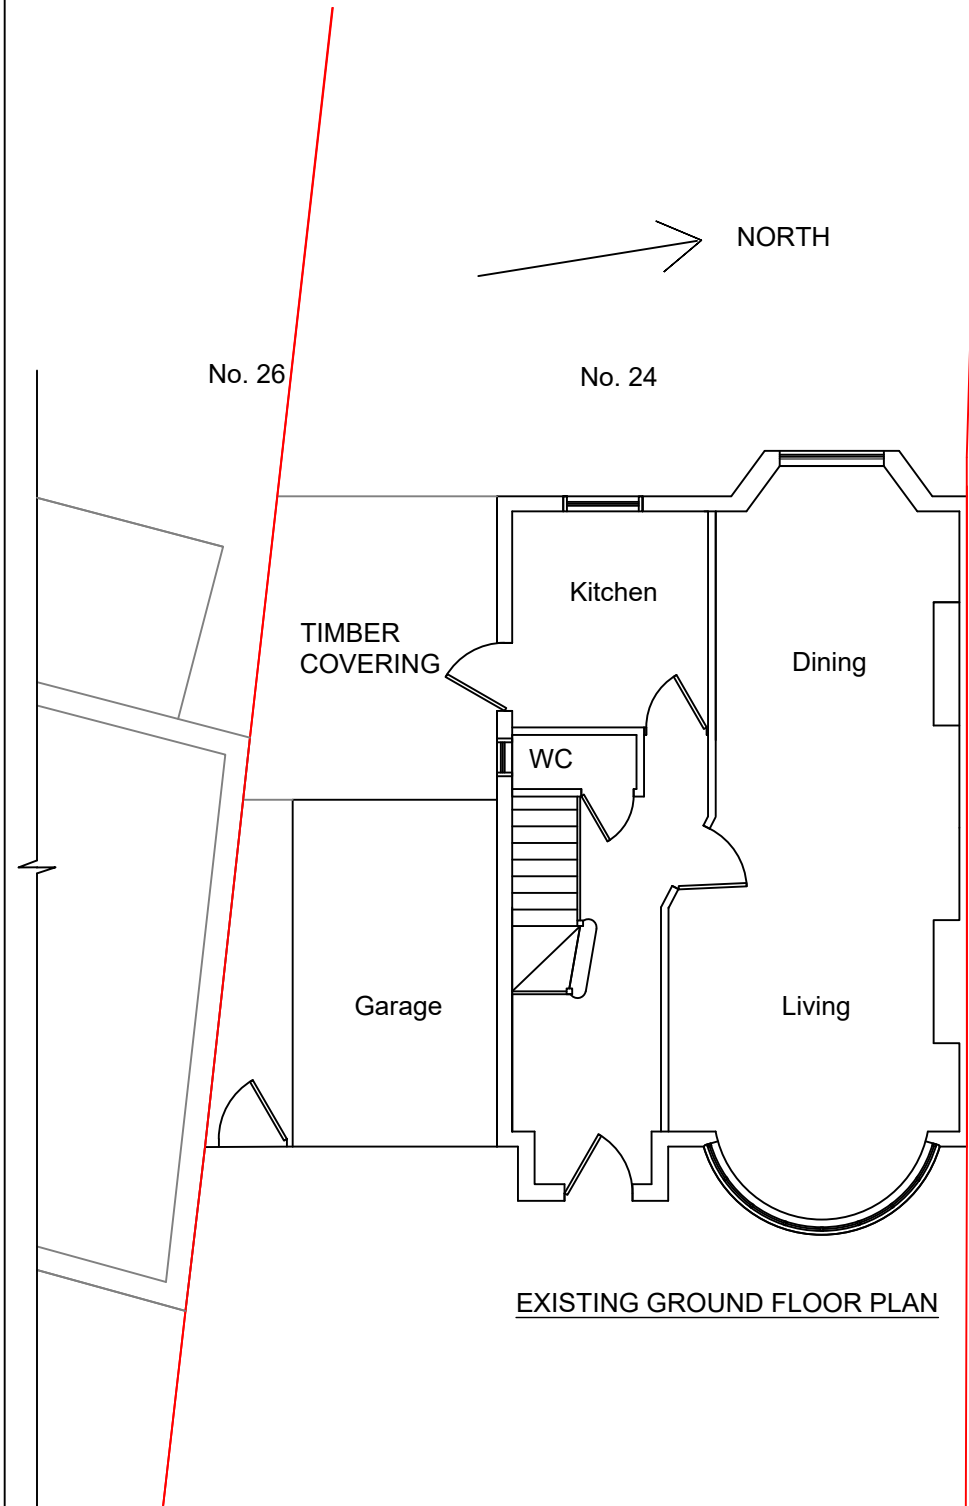

EXISTING GROUND FLOOR PLAN

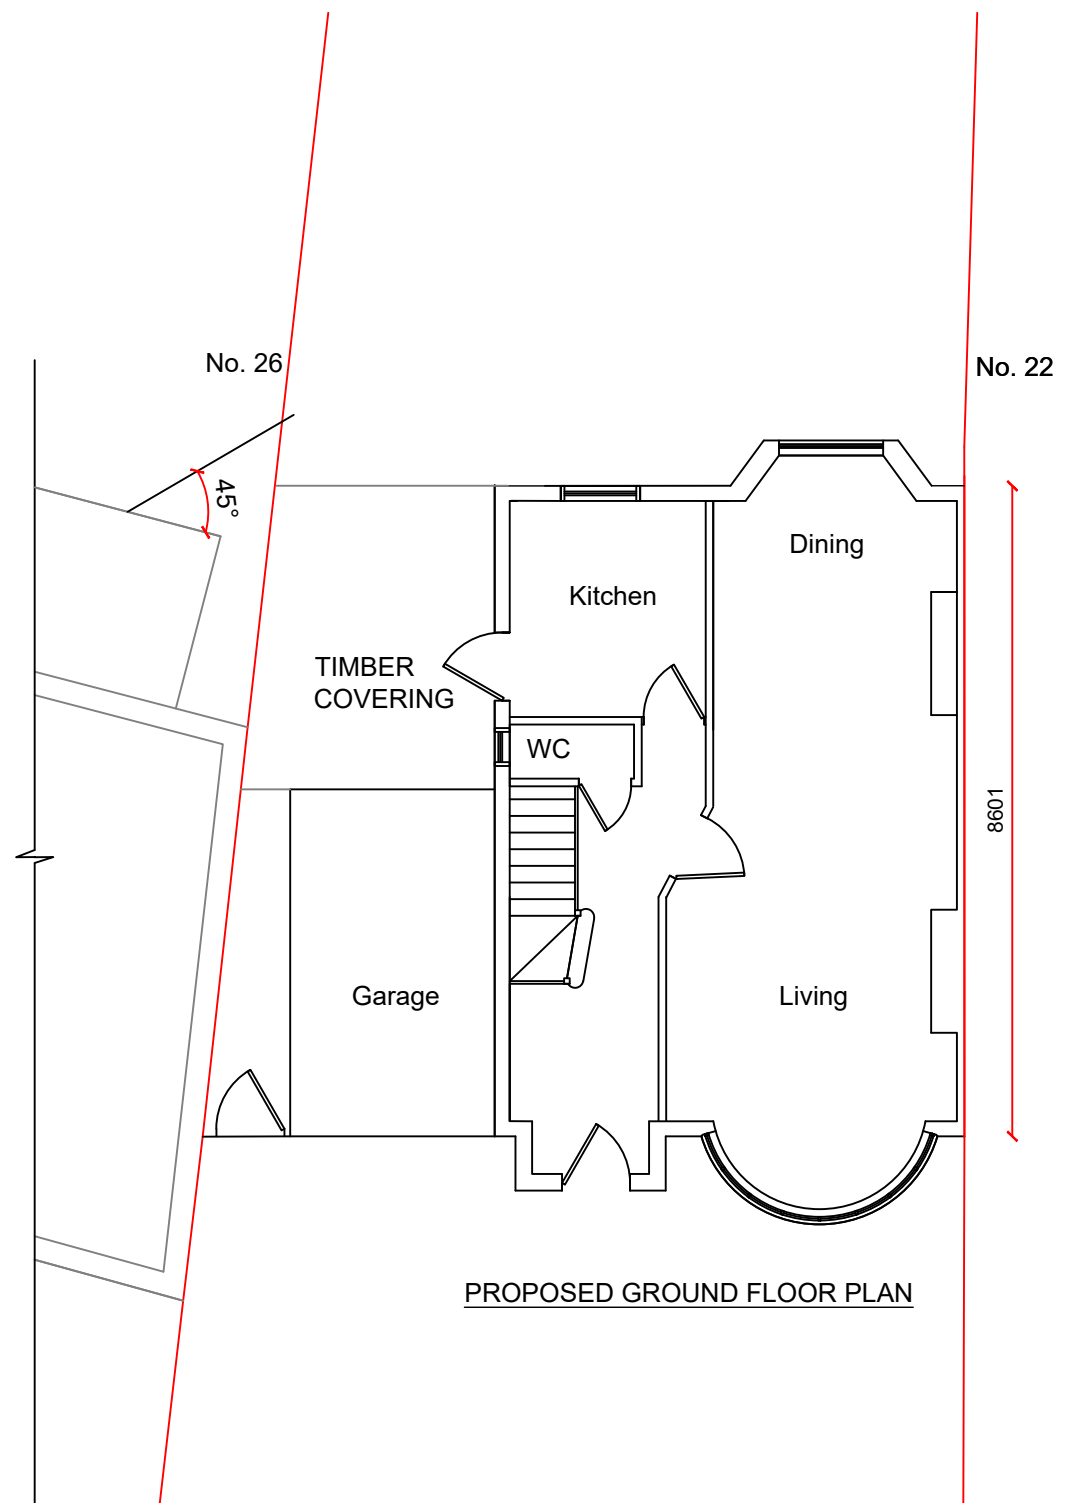

PROPOSED GROUND FLOOR PLAN

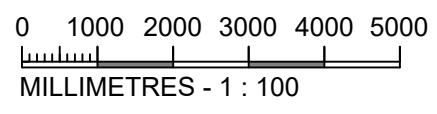

ALL MATERIALS TO MATCH  
EXISTING. ROOF LIGHTS TO  
NOT PROTRUDE BY MORE THAN  
150MM FROM ROOF PLANE

ADDOIL LTD  
1Drummer Stagpole Mews  
Mill Hill  
NW7 1NN

Client: Gladys Hamilton  
Site: 24 Southfields  
Address: Hendon  
NW4 4NA

Drawn By: Gugs Lo

Date Issued: 23/09/2021

Scale: 1:100 at A3

Drawing Title:

Ground Floor Plans


Drawing Number: ADD-084-DWG-PLN-003-Rev A



No. 26

No. 24

No. 22

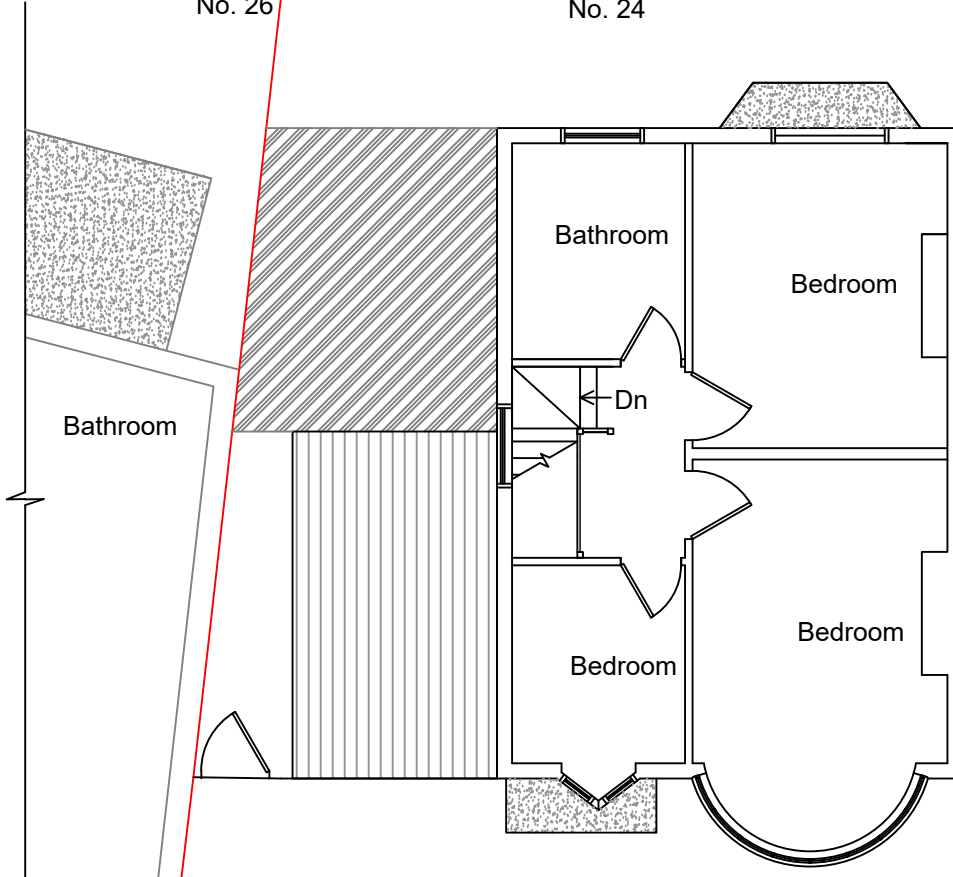


EXISTING FIRST FLOOR PLAN




No. 26

No. 22

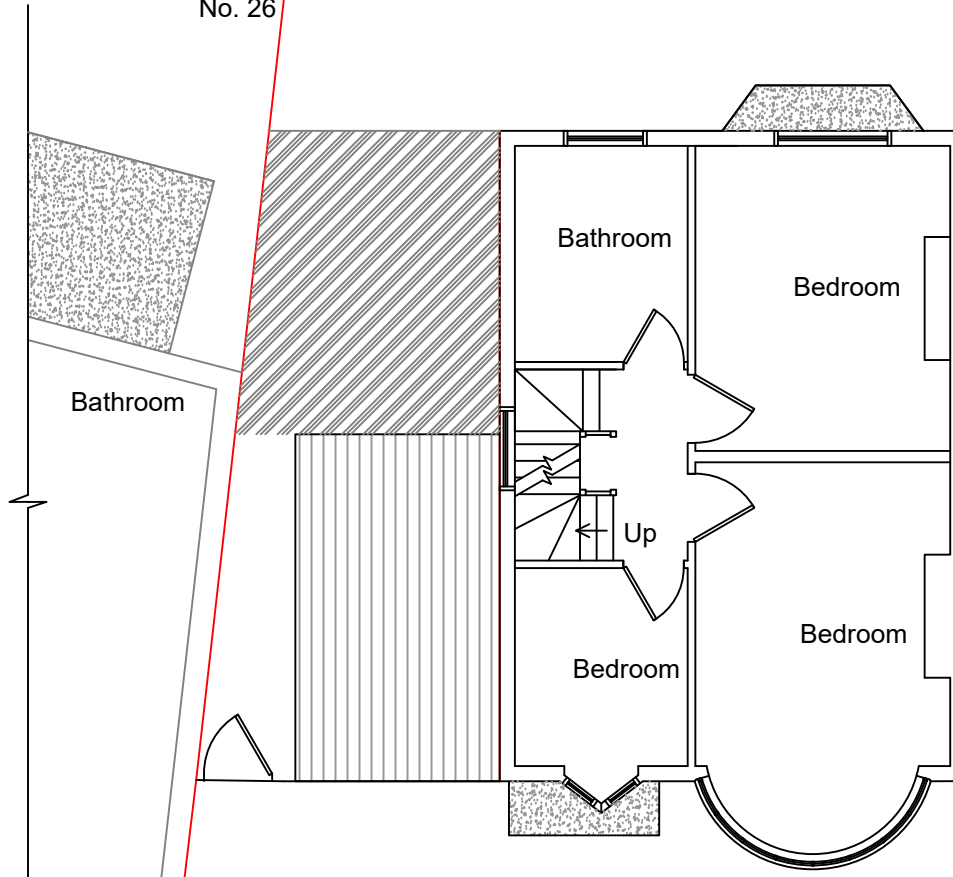

PROPOSED FIRST FLOOR PLAN

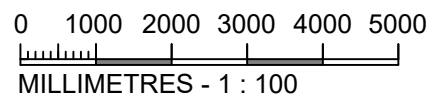

ALL MATERIALS TO MATCH EXISTING. ROOF LIGHTS TO NOT PROTRUDE BY MORE THAN 150MM FROM ROOF PLANE

ADDOIL LTD  
1Drummer Stagpole Mews  
Mill Hill  
NW7 1NN

Client: Gladys Hamilton  
Site: 24 Southfields  
Address: Hendon  
NW4 4NA

Drawn By: Gugs Lo


Date Issued: 23/09/2021

Scale: 1:100 at A3


Drawing Title:

First Floor Plans


Drawing Number: ADD-084-DWG-PLN-004-Rev A

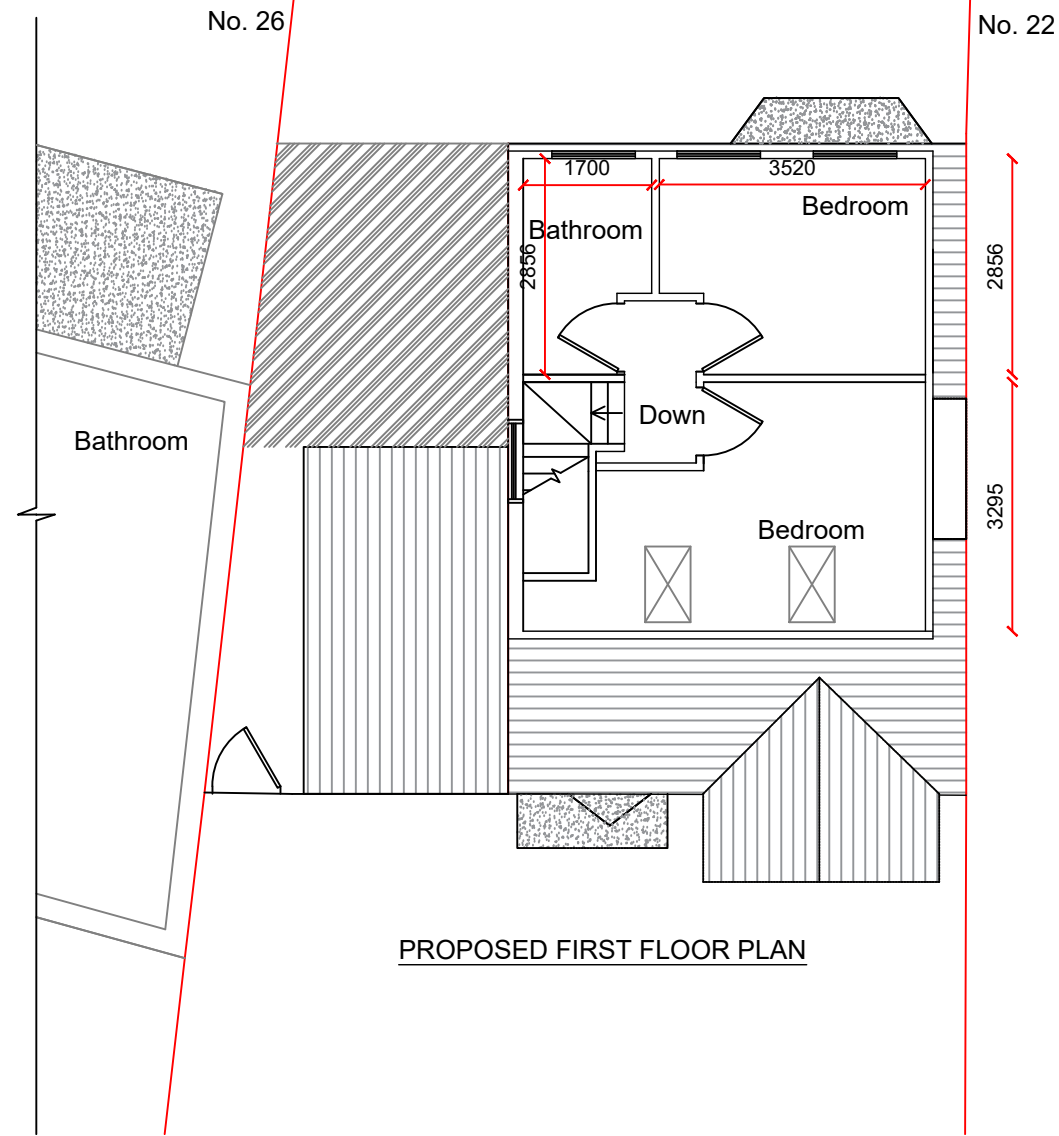

PROPOSED FIRST FLOOR PLAN

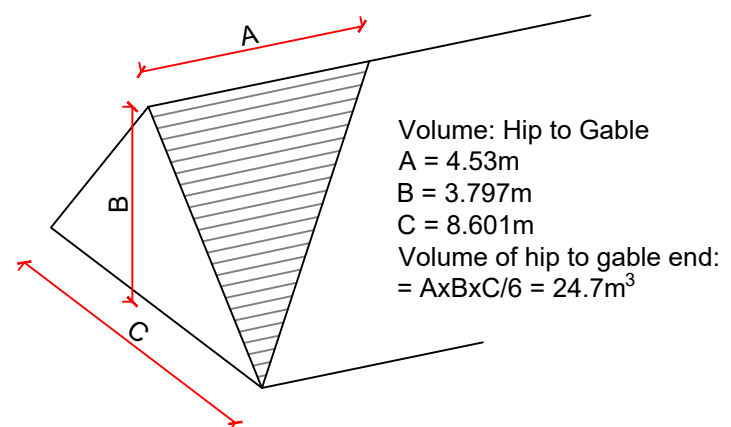


Volume: Hip to Gable  
 A = 4.53m  
 B = 3.797m  
 C = 8.601m  
 Volume of hip to gable end:  
 =  $A \times B \times C / 6 = 24.7\text{m}^3$

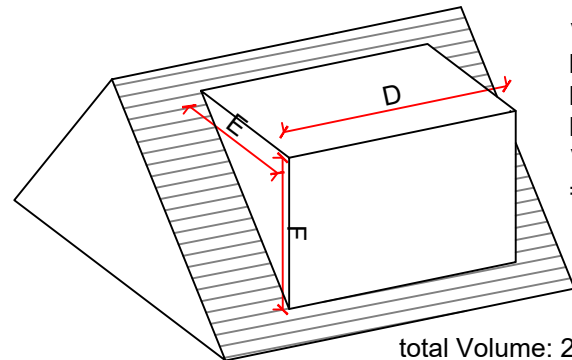

Volume: Dormer  
 D = 5.760m  
 E = 2.921m  
 F = 2.7m  
 Volume of Dormer:  
 =  $D \times E \times F / 2 = 22.7\text{m}^3$

total Volume:  $24.7\text{m}^3 + 22.7\text{m}^3 = 48\text{m}^3 < 50\text{m}^3$

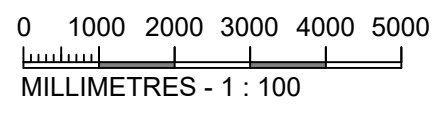

ALL MATERIALS TO MATCH  
 EXISTING. ROOF LIGHTS TO  
 NOT PROTRUDE BY MORE THAN  
 150MM FROM ROOF PLANE

ADDOIL LTD  
 1Drummer Stagpole Mews  
 Mill Hill  
 NW7 1NN

Client: Gladys Hamilton  
 Site: 24 Southfields  
 Address: Hendon  
 NW4 4NA

Drawn By: Gugs Lo




Date Issued: 23/09/2021

Scale: 1:100 at A3

Drawing Title:

Loft Floor Plans

Drawing Number: ADD-084-DWG-PLN-005-Rev A

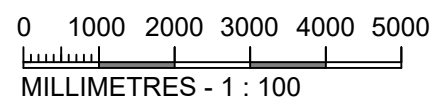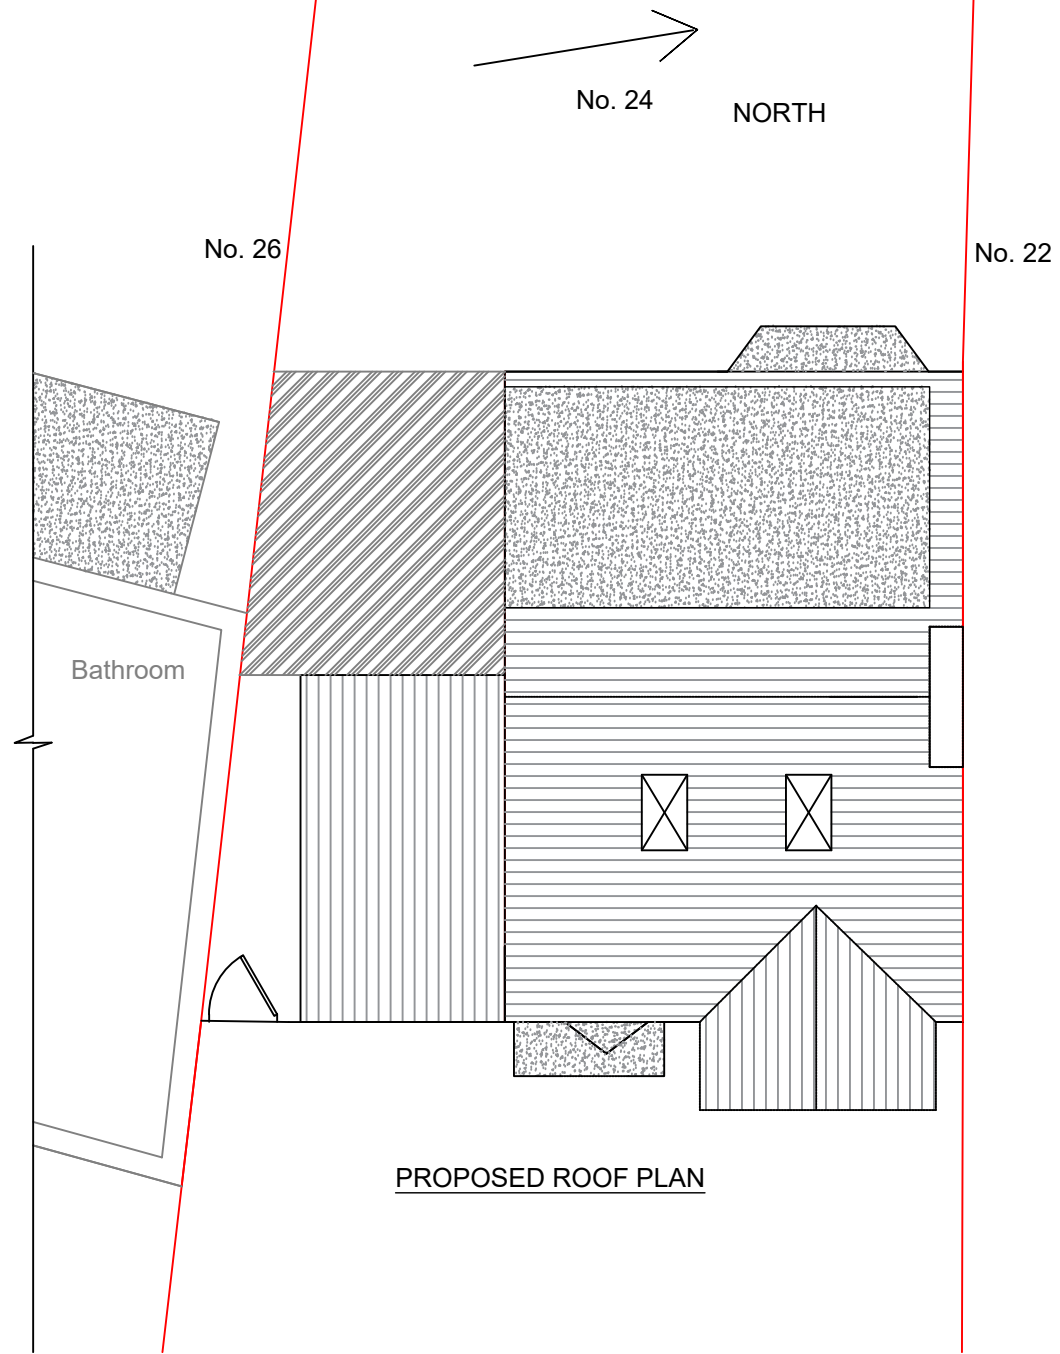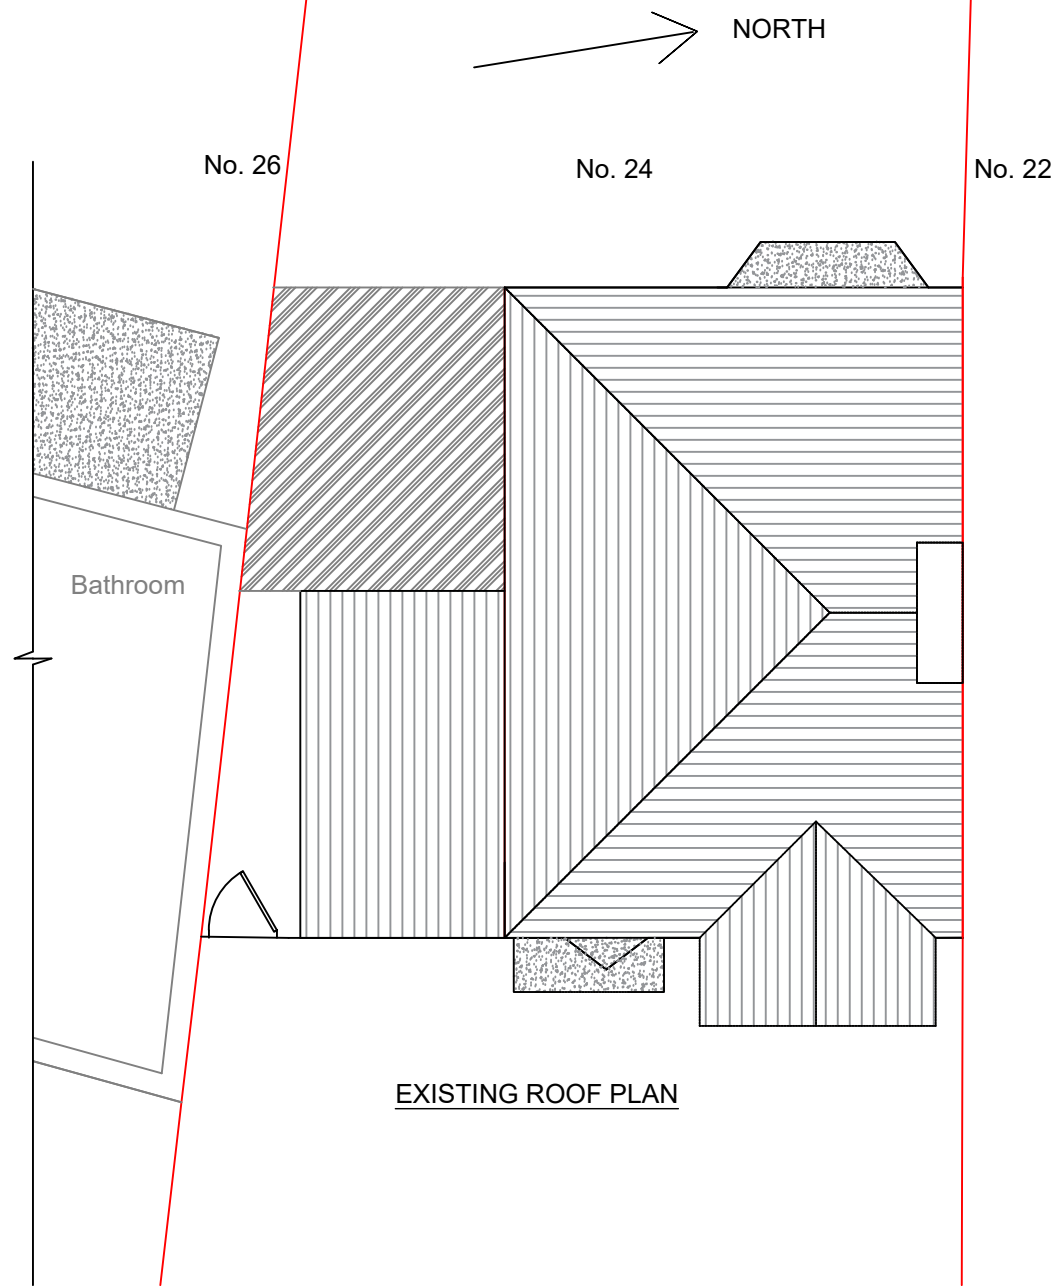

ALL MATERIALS TO MATCH  
EXISTING. ROOF LIGHTS TO  
NOT PROTRUDE BY MORE THAN  
150MM FROM ROOF PLANE

ADDOIL LTD  
1Drummer Stagpole Mews  
Mill Hill  
NW7 1NN


Client: Gladys Hamilton  
Site: 24 Southfields  
Address: Hendon  
NW4 4NA

Drawn By: Gugs Lo  
Date Issued: 23/09/2021  
Scale: 1:100 at A3

Drawing Title:  
**Roof Plans**  
Drawing Number: ADD-084-DWG-PLN-006-Rev A



EXISTING SOUTH ELEVATION

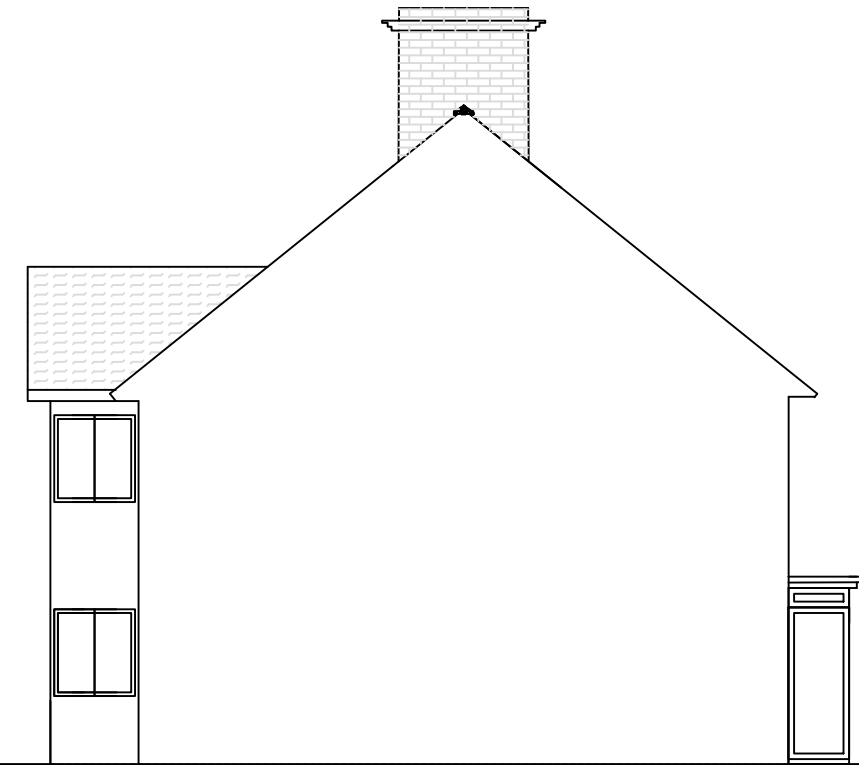

EXISTING NORTH ELEVATION



EXISTING FRONT ELEVATION



EXISTING REAR ELEVATION

0 1000 2000 3000 4000 5000  
 MILLIMETRES - 1 : 100

ADDOIL LTD  
 1Drummer Stagpole Mews  
 Mill Hill  
 NW7 1NN

Client: Gladys Hamilton  
 Site: 24 Southfields  
 Address: Hendon  
 NW4 4NA

Drawn By: Gugs Lo

Date Issued: 23/09/2021

Scale: 1:100 at A3


Drawing Title:

Existing Elevations


Drawing Number: ADD-084-DWG-PLN-007-Rev A



PROPOSED SOUTH ELEVATION

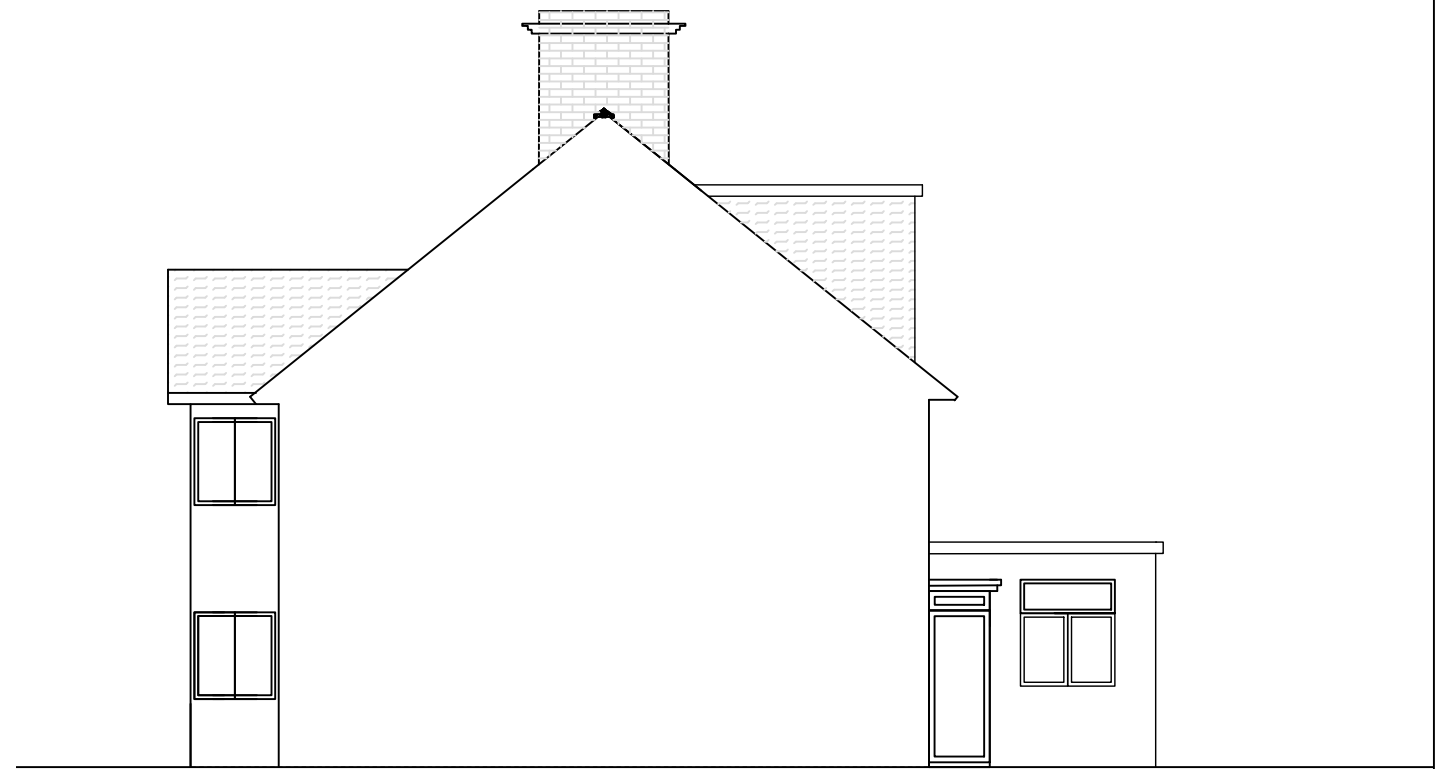

PROPOSED NORTH ELEVATION

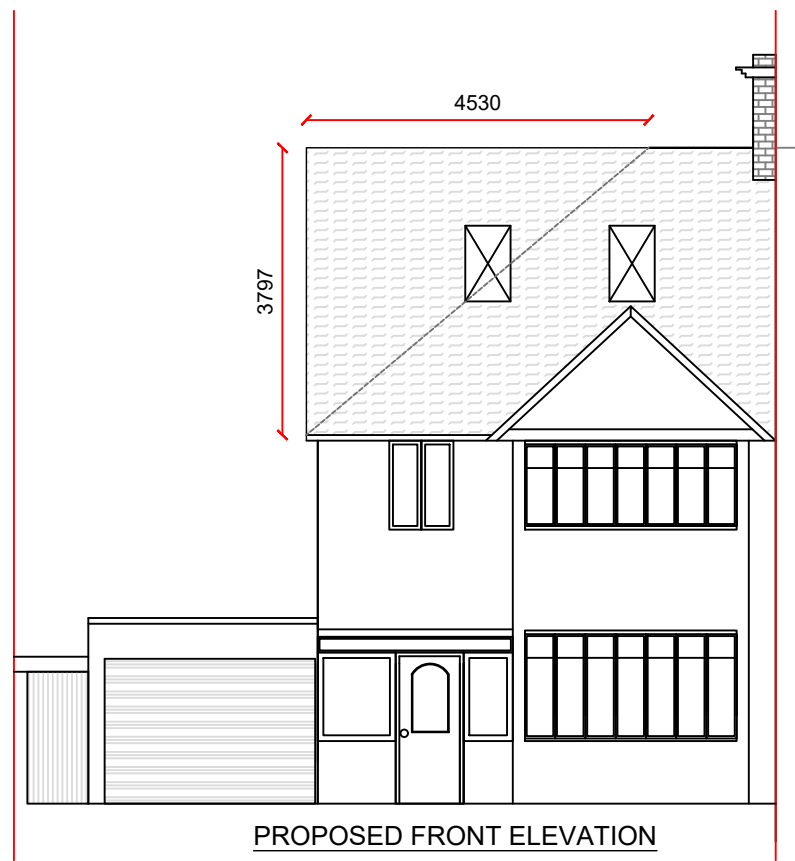

PROPOSED FRONT ELEVATION



PROPOSED REAR ELEVATION

0 1000 2000 3000 4000 5000  
MILLIMETRES - 1 : 100

ALL MATERIALS TO MATCH  
EXISTING. ROOF LIGHTS TO  
NOT PROTRUDE BY MORE THAN  
150MM FROM ROOF PLANE



ADDOIL LTD  
1Drummer Stagpole Mews  
Mill Hill  
NW7 1NN

Client: Gladys Hamilton  
Site: 24 Southfields  
Address: Hendon  
NW4 4NA

Drawn By: Gugs Lo  
Date Issued: 23/09/2021  
Scale: 1:100 at A3

Drawing Title:  
Proposed Elevations  
Drawing Number: ADD-084-DWG-PLN-008-Rev A



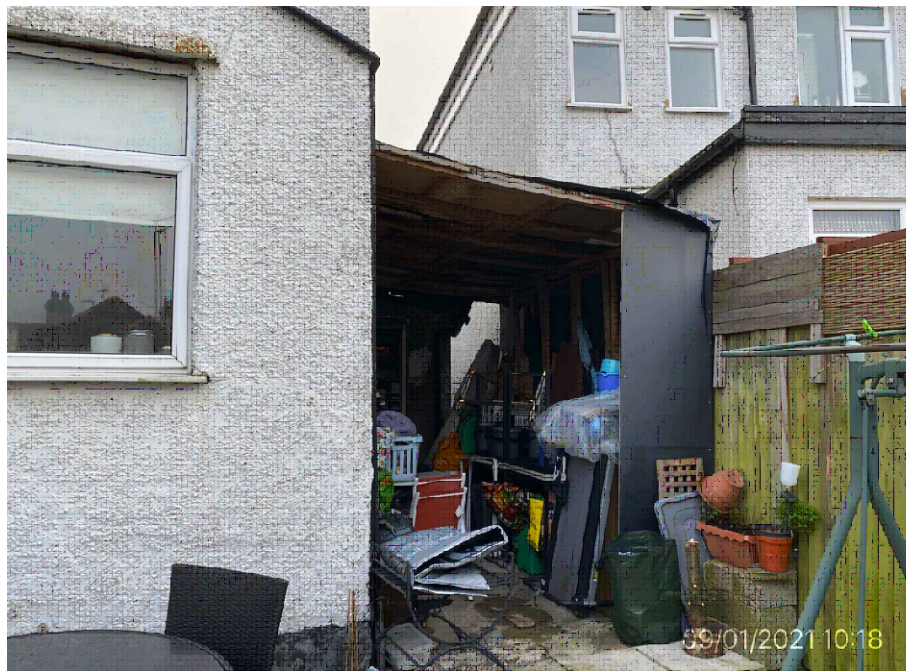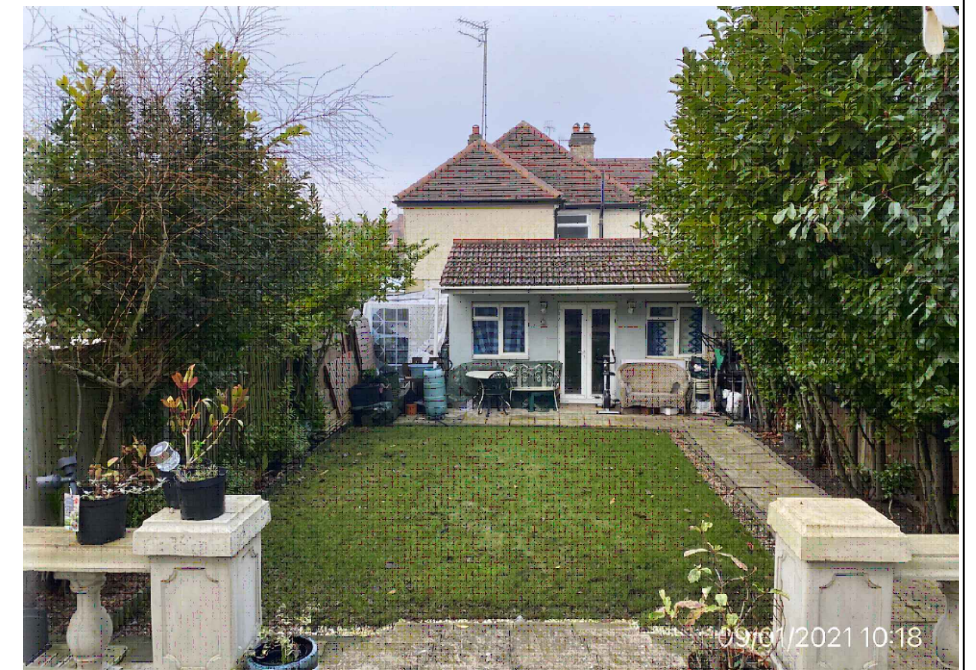

ADDOIL LTD  
1Drummer Stagpole Mews  
Mill Hill  
NW7 1NN

Client: Gladys Hamilton  
Site: 24 Southfields  
Address: Hendon  
NW4 4NA

Drawn By: Gugs Lo  
Date Issued: 23/09/2021  
Scale: 1:100 at A3

Drawing Title:  
Photos  
Drawing Number: ADD-084-DWG-PLN-009-Rev A