



proposed rear elevation (north)

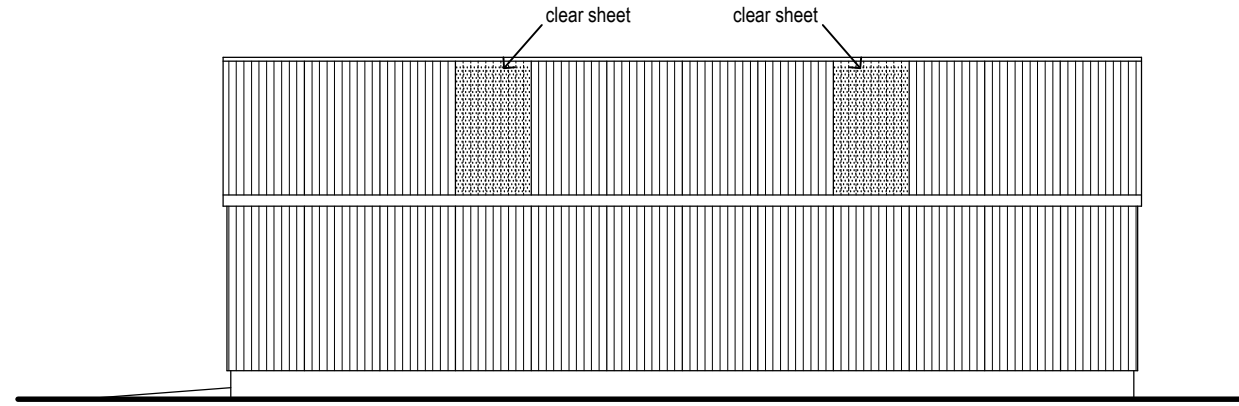

proposed side elevation (east)

roof pitch 30°

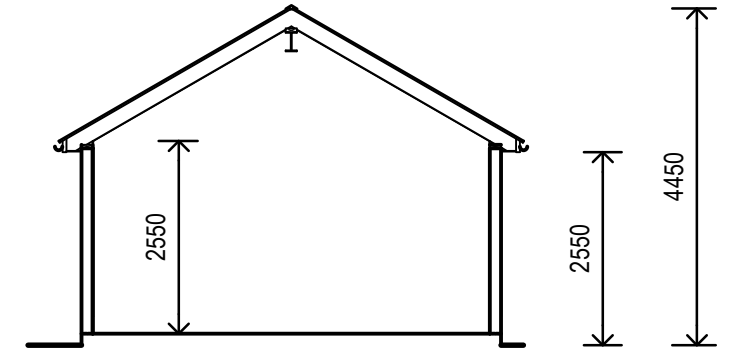

proposed section


proposed @ 1:100




scale 1:100 (metres)

**external materials**



- pitched roof : plastic coated steel profiled sheeting colour green
- walls : plastic coated steel profiled sheeting colour green
- garage doors : timber doors painted green to match sheeting

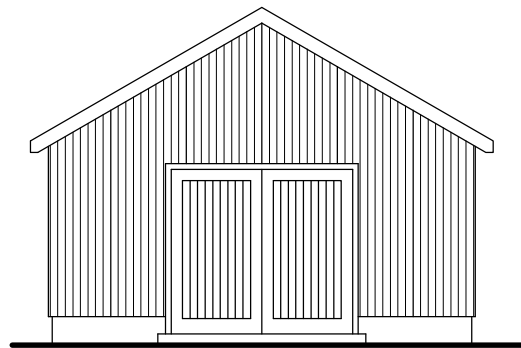


proposed front elevation (south)

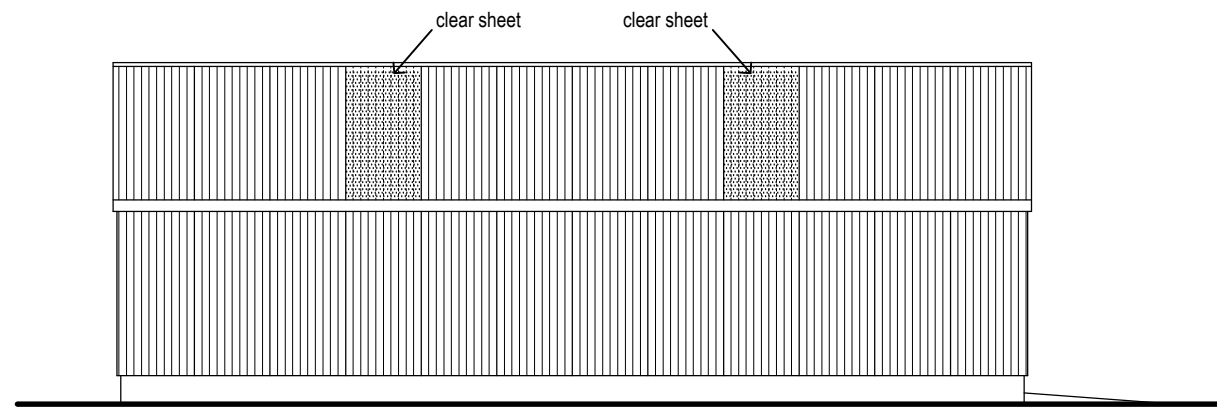

proposed side elevation (west)

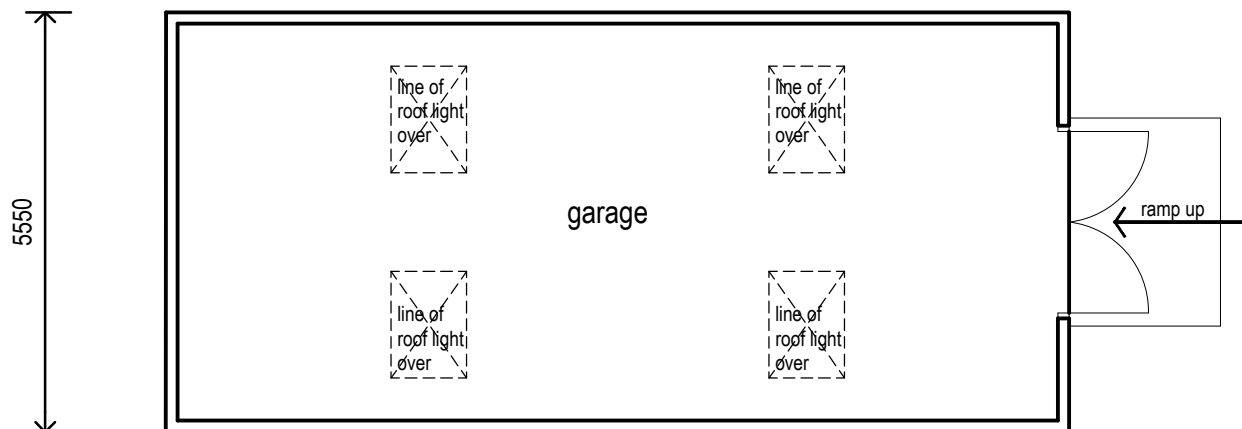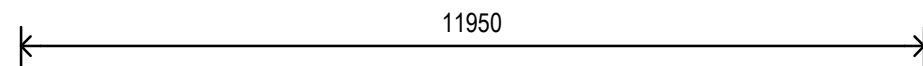

proposed ground floor plan

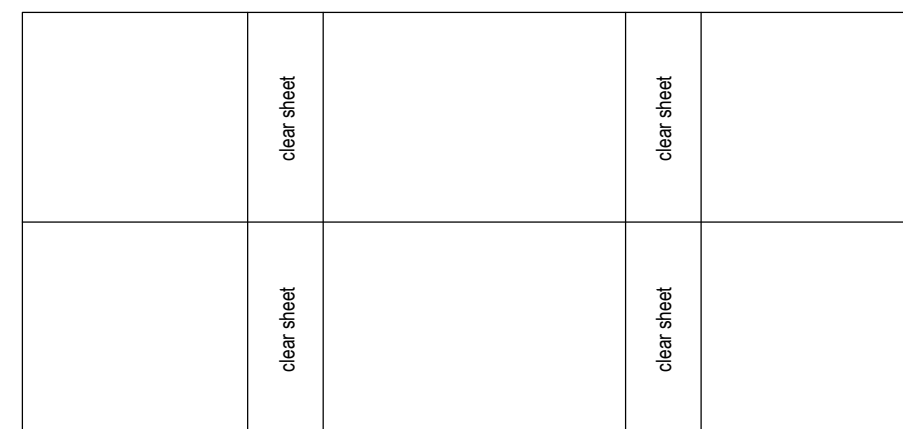

proposed roof plan

Planning Application

**REVISIONS**

All dimensions and particulars are to be checked on site before work commences and any discrepancy to be reported to **BUILDING DESIGN & SURVEYING CONSULTANCY**. This drawing can be scaled for Planning purposes DO NOT SCALE this drawing for Setting Out use written dimensions only. Any work commenced before Council Approval is at Clients risk.

**Building Design & Surveying Consultancy**

mail@build-design.co.uk www.build-design.co.uk

GATWICK OFFICE  
Melrose, Reigate Road, Hookwood, Horley, Surrey, RH6 0AP  
Telephone : 07511 899860

Project  
**Proposed Detached Garage**  
**Willow Farm,**  
**Old Fen Bank, Wainfleet**  
**Skegness, Lincs, LE24 4LE**

Drawing  
**Proposed Floor Plan, Roof Plan, Elevations and Section**

Job Number Drawing Number : Revision  
**20000 15:**

Drawn PWS Computer Reference  
Date October 2021 Scale 1:100 @ A3

Client  
**Mr Mrs Stiles**