



FRONT ELEVATION




SIDE ELEVATION

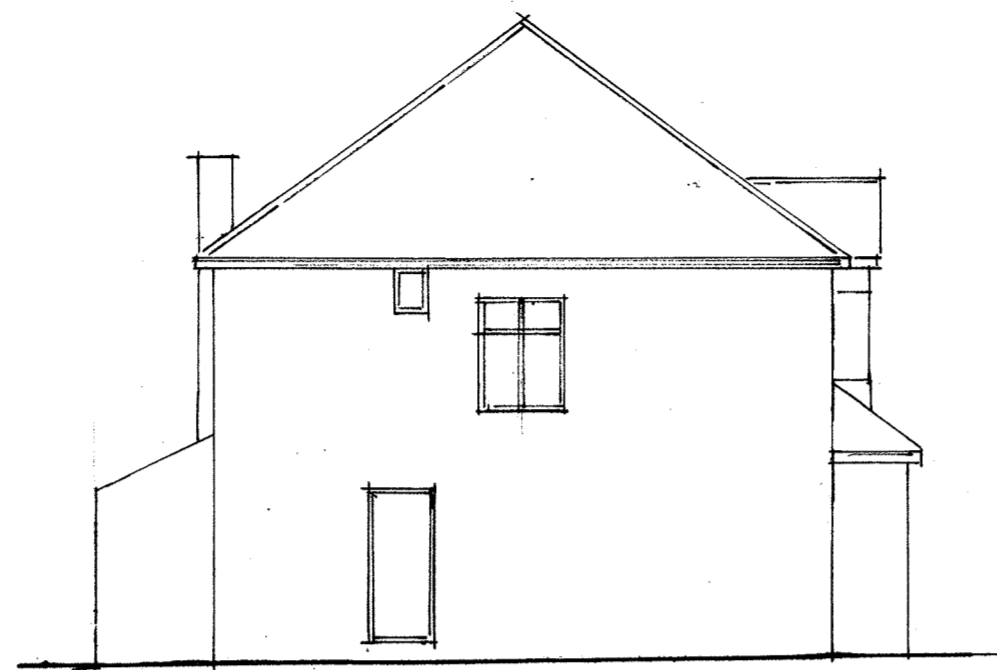


REAR ELEVATION

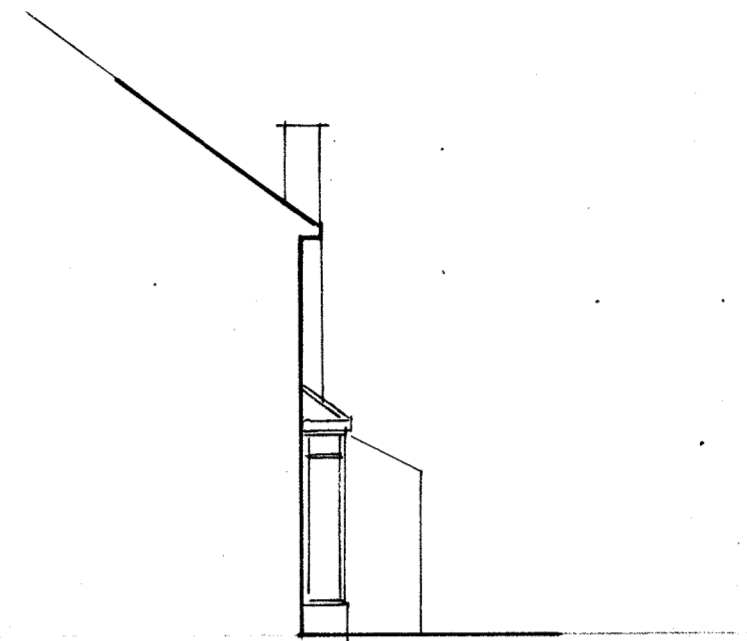


SIDE ELEVATION

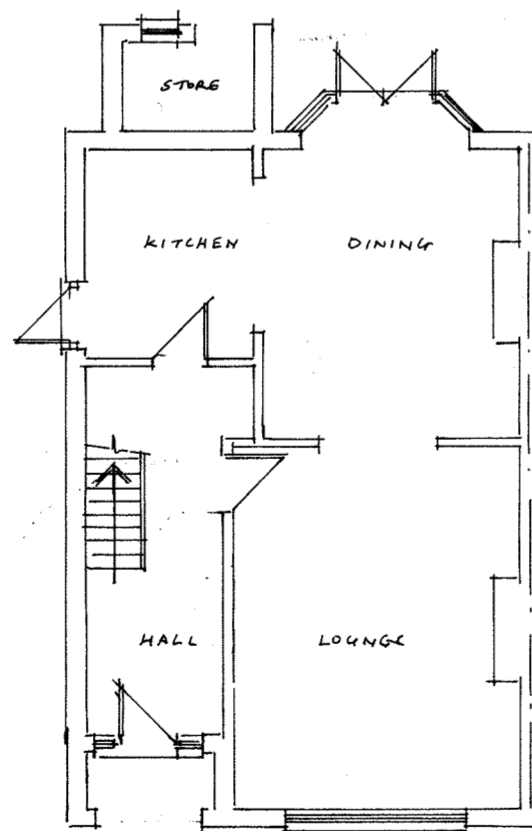


GROUND FLOOR PLAN

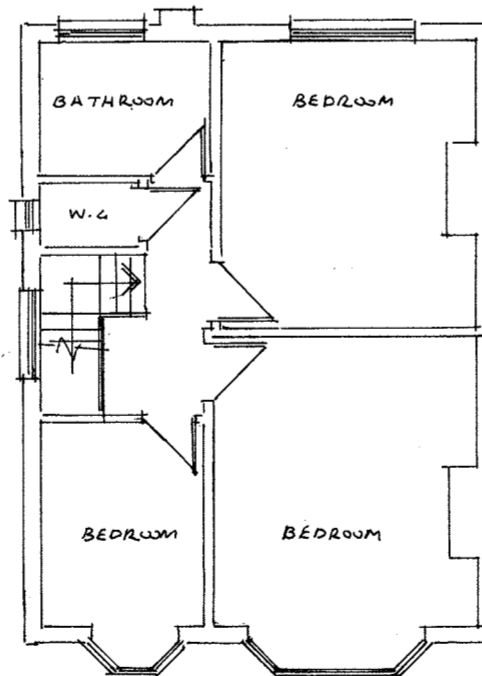

FIRST FLOOR PLAN

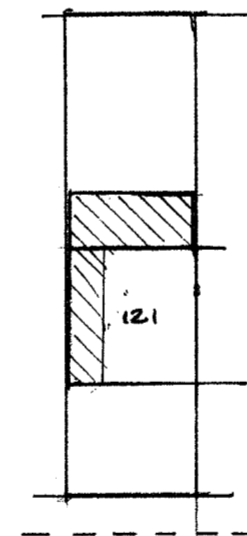

BLOCK PLAN  
SCALE 1:500

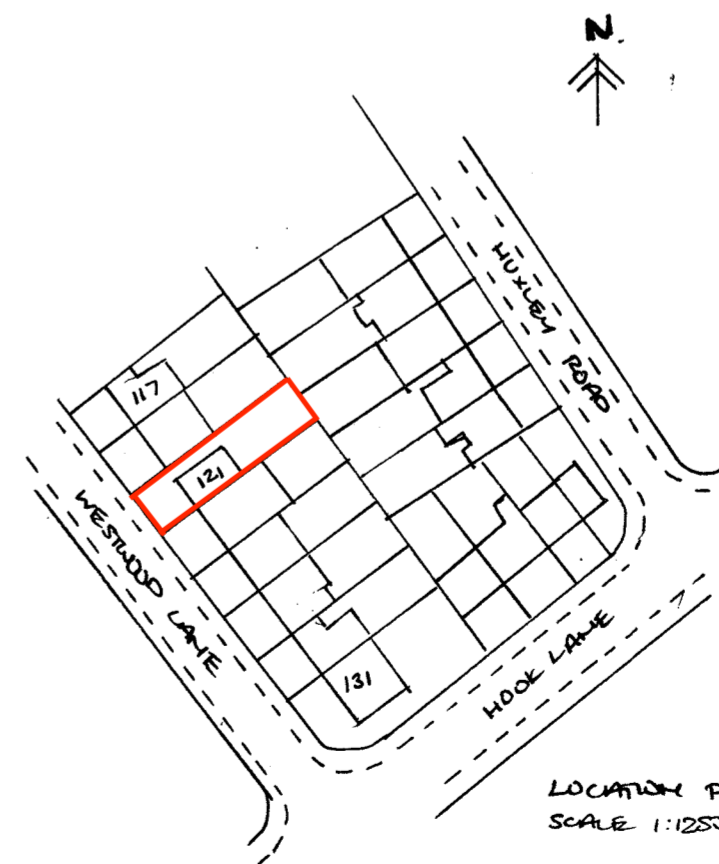

LOCATION PLAN  
SCALE 1:1250

8.5 x 9

All works to comply with relevant Codes of Practice and British Standards. No work should commence until local authority have issued a building regulation approval. All existing lintels, beams, foundations and roof structures affected by changes in loading conditions are to be exposed for inspection and any remedial works found necessary to be undertaken by the contractor before commencing any new works this work to be in consultation and agreement of the local authority building control.

REVISION	
SCALE 1:100	DRG. NO. 2021/109
PROJECT EXISTING FLOOR PLANS AND ELEVATIONS	
LOCATION 121 WESTWOOD LANE WELLING DA16 2HJ	
CLIENT	DATE July 2021

Colin Luther Associates Ltd  
25B Pickford Road  
Bexley Heath  
Kent DA7 4AG  
Email : cwplans@aol.com  
Tel: 020 8303 1995 Fax: 020 8303 6615

Colin Luther Architectural Consultants