




EXISTING FRONT ELEVATION

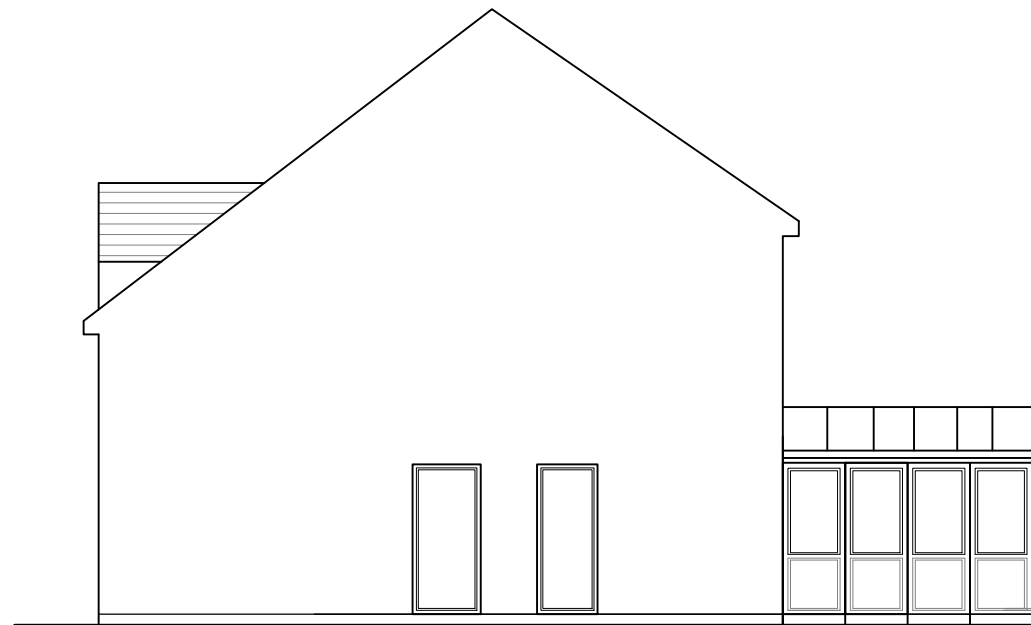

EXISTING SIDE ELEVATION




PROPOSED FRONT ELEVATION



PROPOSED SIDE ELEVATION

Matching Materials to be used

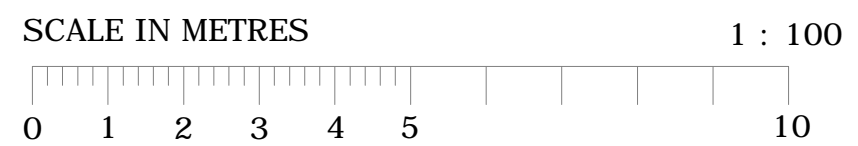


P: +44 7453 333775
E: enquiries@rehalplanning.co.uk

63 BYRON DRIVE
DA8

TITLE:
PROPOSED CONVERSION OF
GARAGE TO HABITABLE
ROOM

SCALE: 1:100@A3

DWG NO SD063/PL02