



EXISTING GROUND FLOOR PLAN

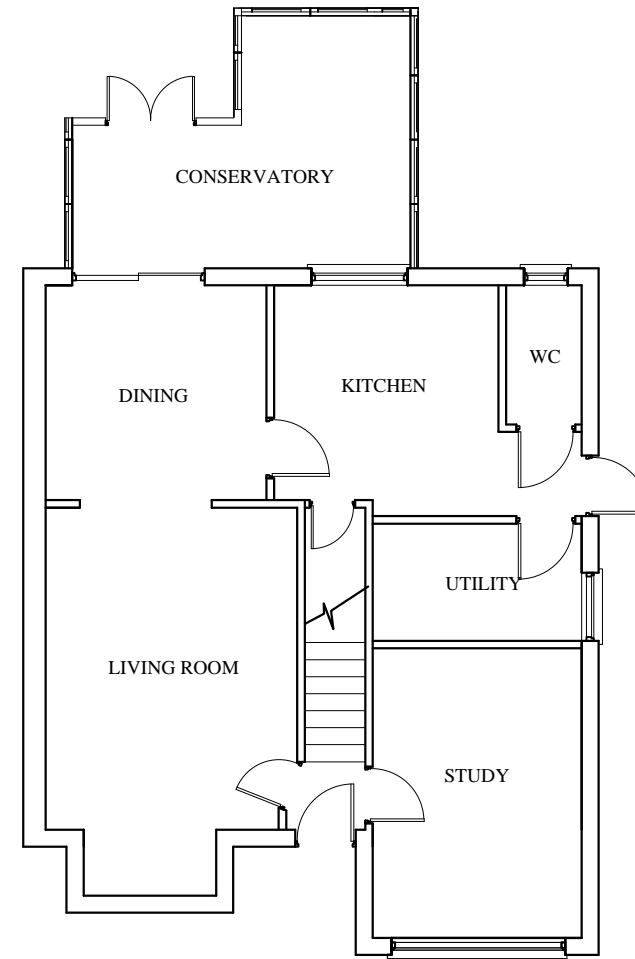

PROPOSED GROUND FLOOR PLAN

SCALE IN METRES

1 : 100

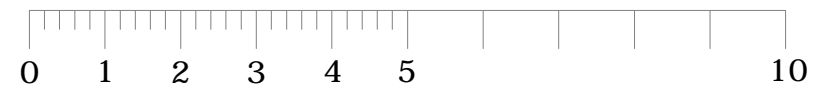

	
P:	+44 7453 333775
E:	enquiries@rehalplanning.co.uk

63 BYRON DRIVE
DA8

TITLE:
PROPOSED CONVERSION OF
GARAGE TO HABITABLE
ROOM

SCALE: 1:100@A3

DWG NO SD063/PL01