
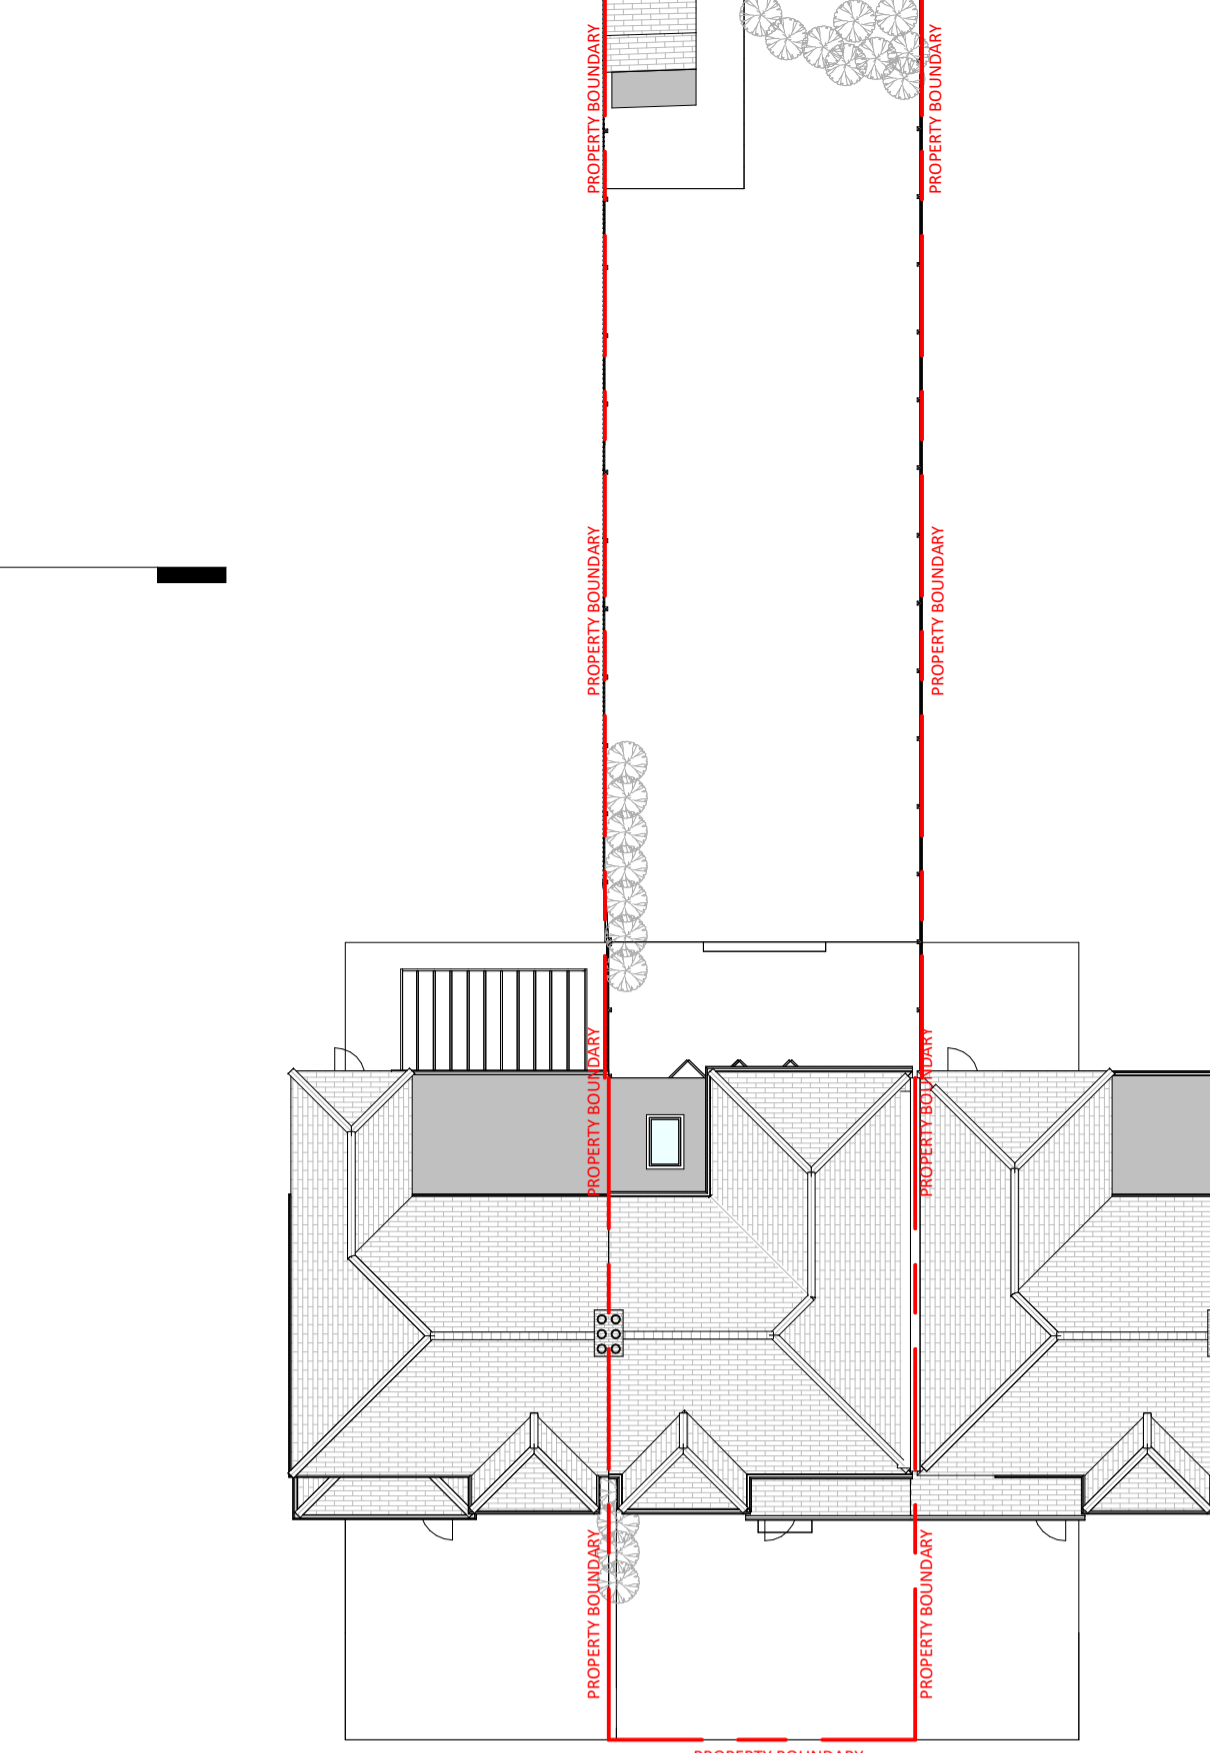
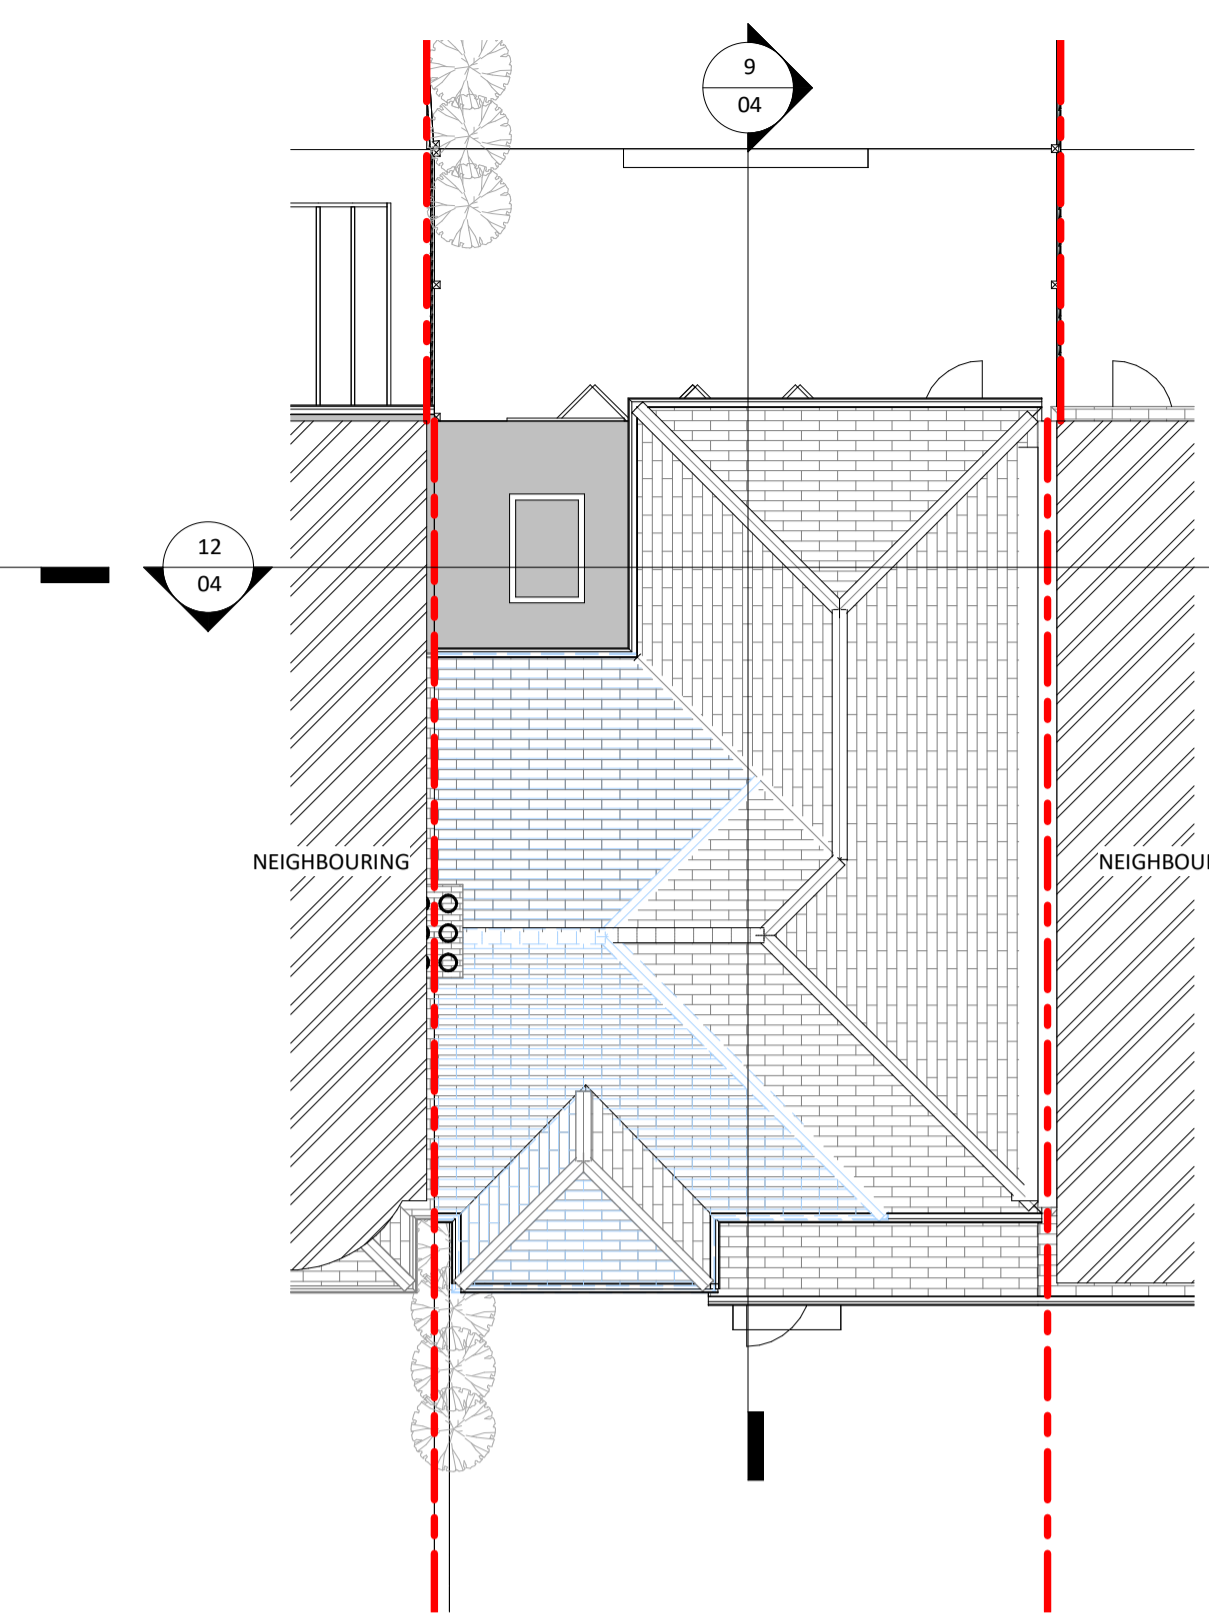
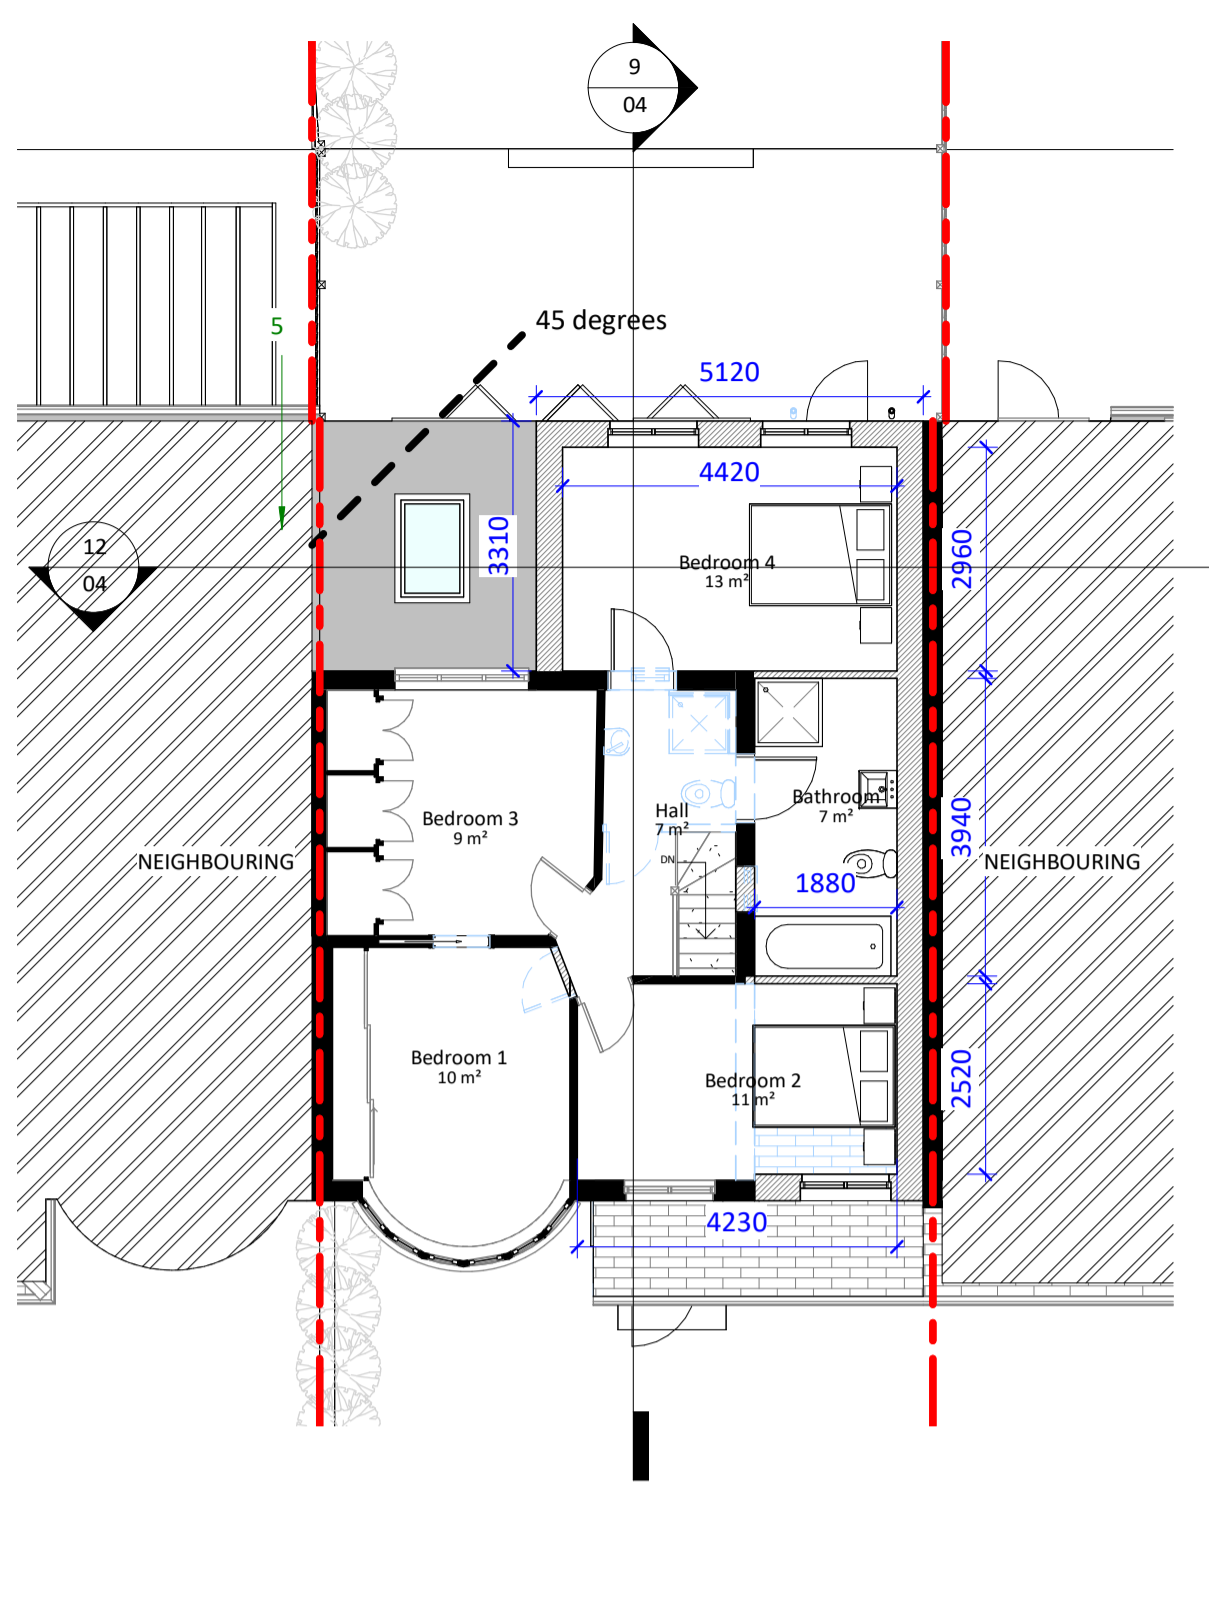


- DRAINAGE STORM NEW
- DRAINAGE STORM EXISTING
- DRAINAGE STORM EXISTING REMOVED
- DRAINAGE FOUL NEW
- DRAINAGE FOUL EXISTING
- DRAINAGE FOUL EXISTING REMOVED
- DRAINAGE COMBINED NEW
- DRAINAGE COMBINED EXISTING
- DRAINAGE COMBINED EXISTING REMOVED

EXTERNAL FINISHES SCHEDULE	
1	MarleyEternit Clay Plain Roof Tile - color to match existing
2	White Aluminium Windows system by Express Bifolds to match existing
3	White aluminium Bifold/French doors slim profile Sunflex system by Express Bifolds (Jon Wakley 01737 760744)
4	White UPVC Fascia/Black UPVC Guttering to match existing
5	White/Clear Velux Roof Lights (Triple Glazed recommended)
6	Rendering to match existing
7	Red/Brown facing brick to match existing
8	
9	
10	
11	
12	
13	
14	
15	



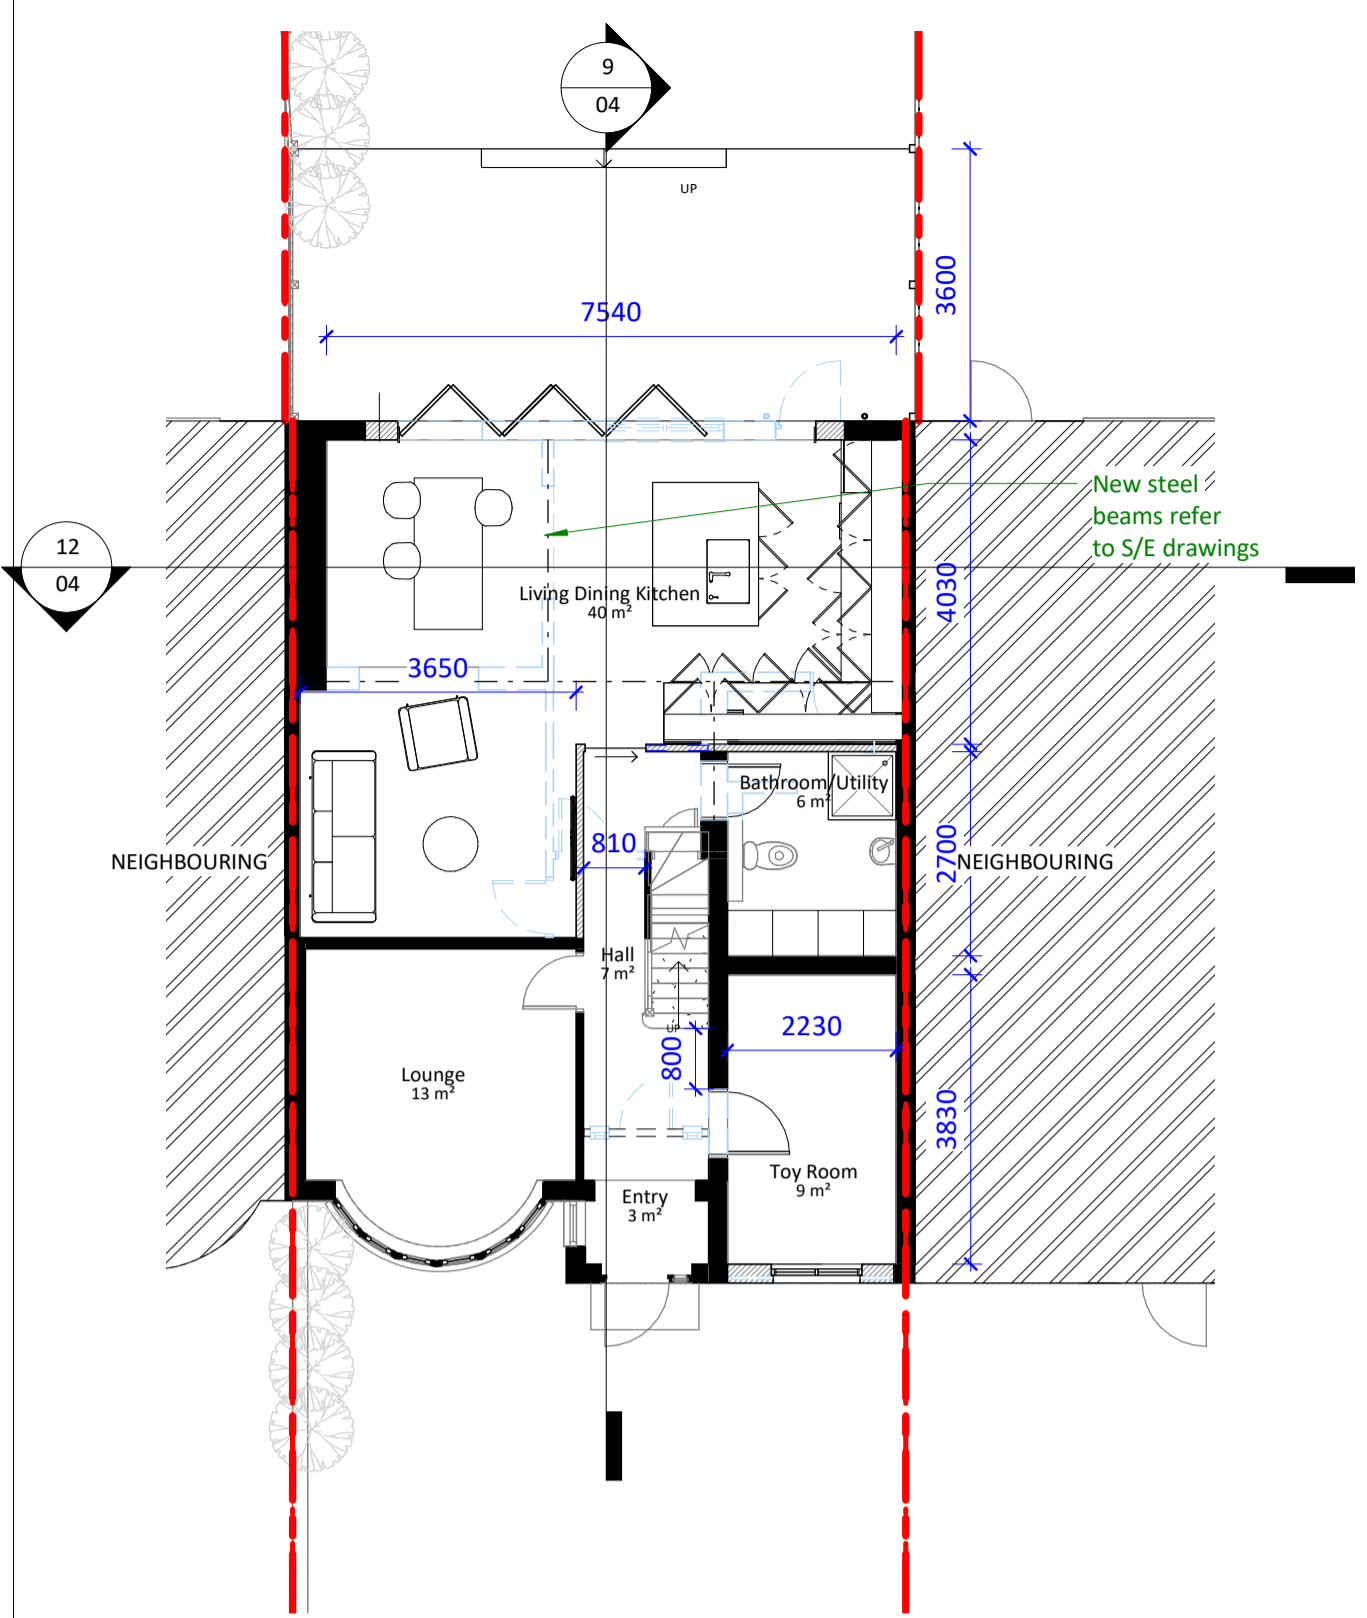


**1 Proposed Ground Floor**  
1 : 100

**2 Proposed First Floor**  
1 : 100

**3 Proposed Roof**  
1 : 100




**7 Proposed Site**  
1 : 200

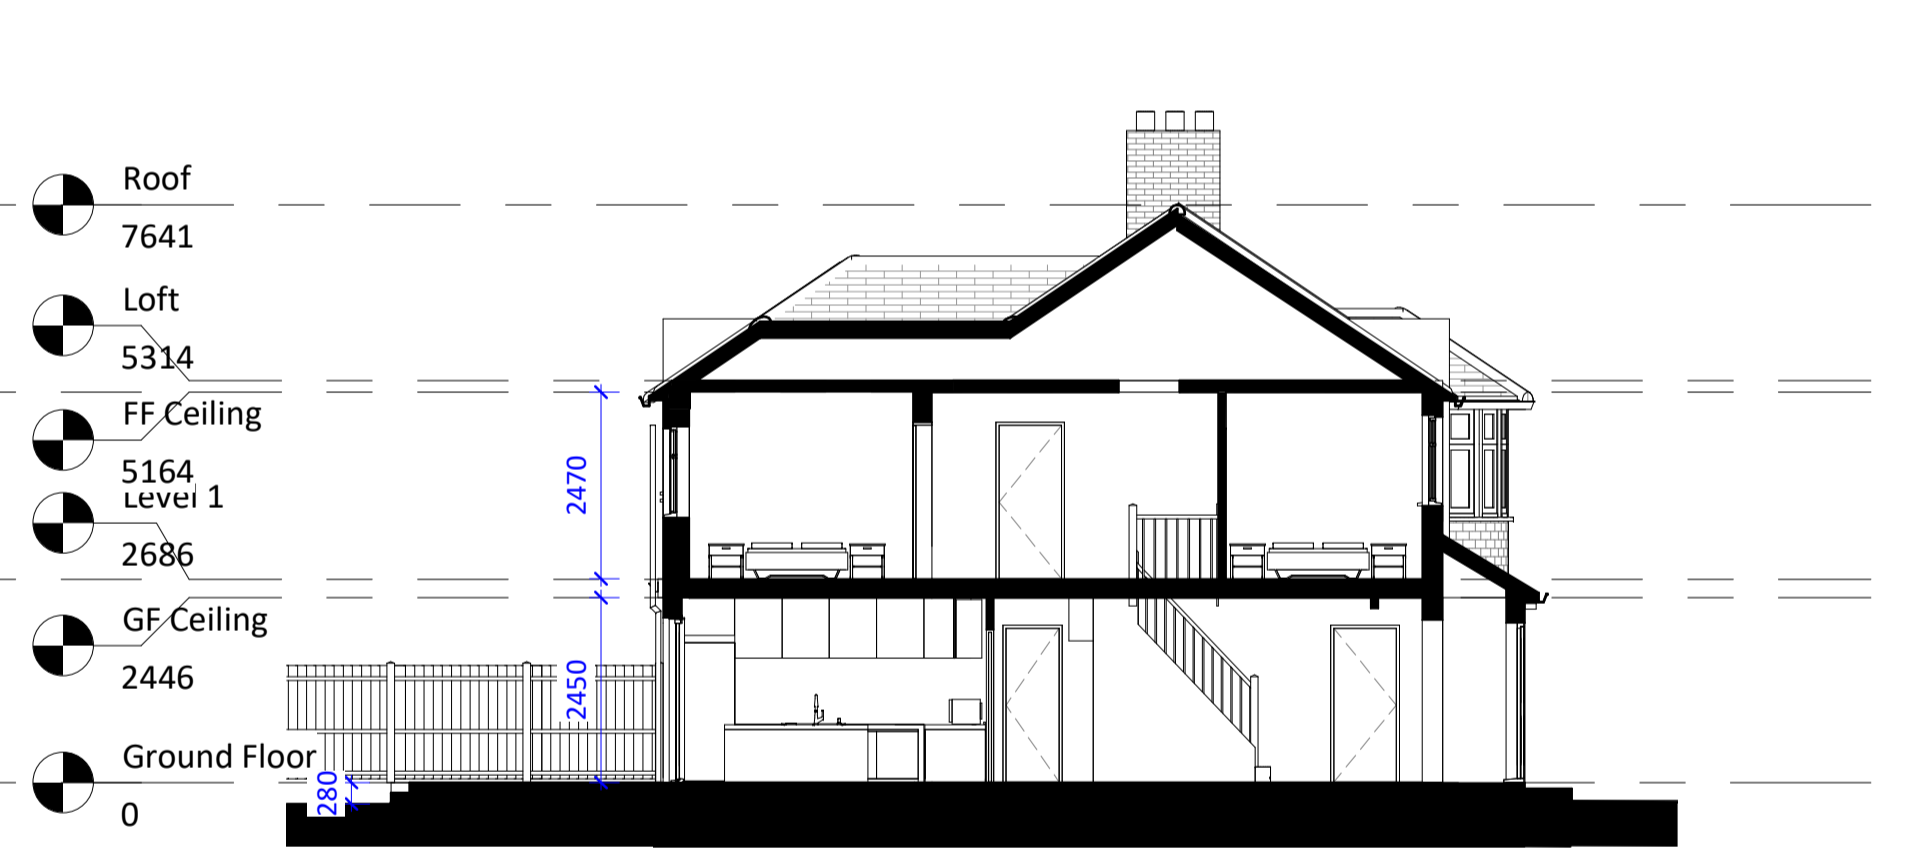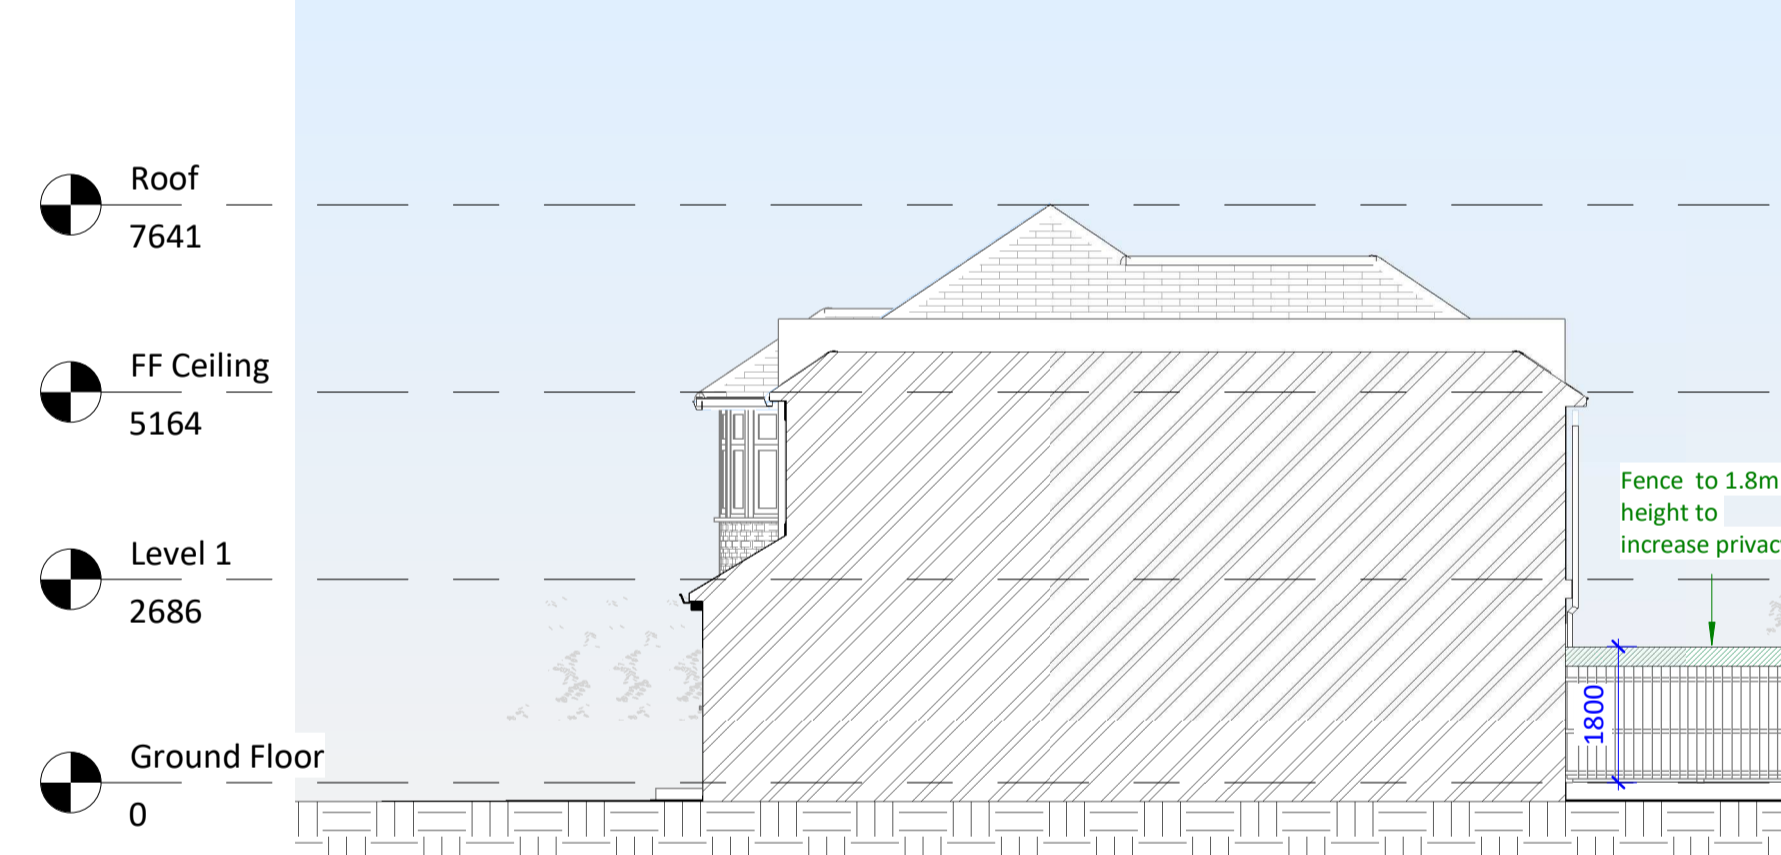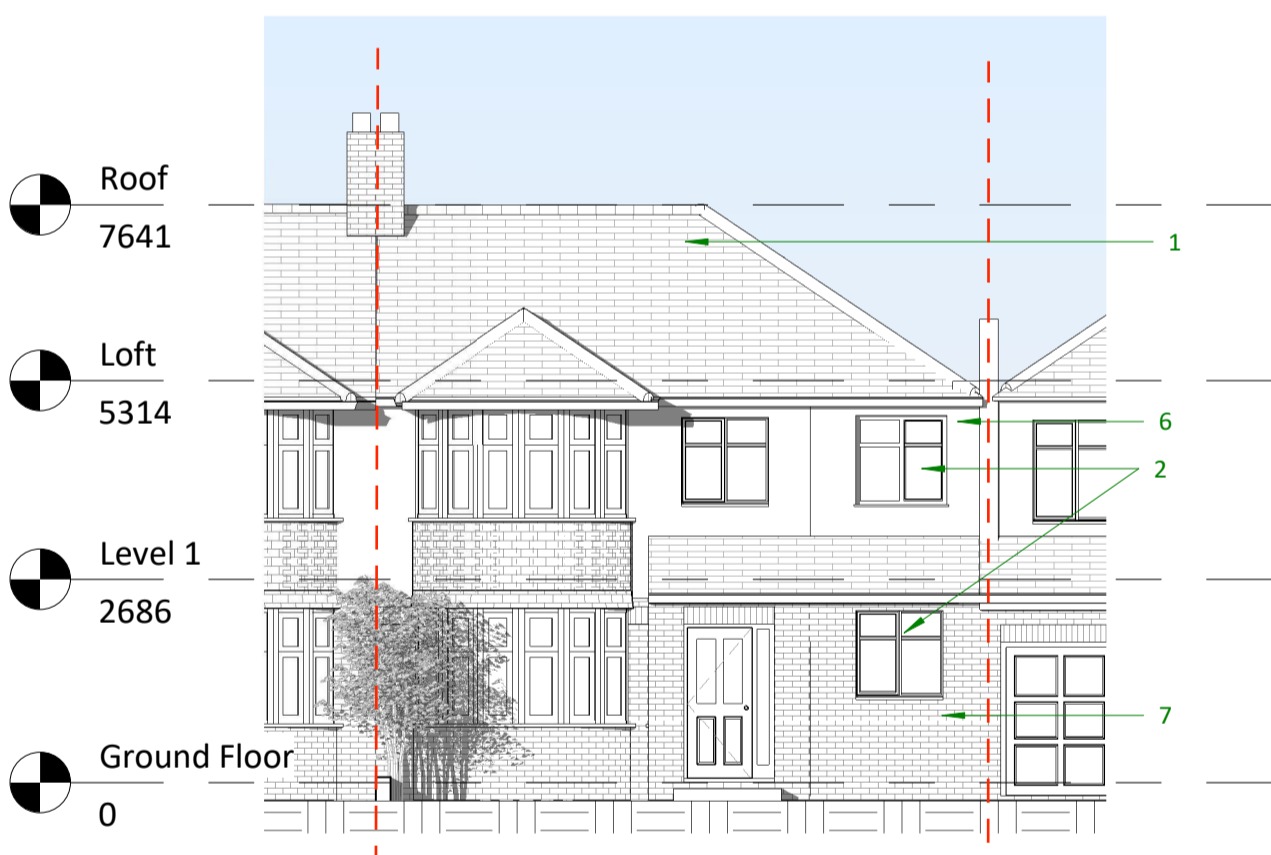

**5 Proposed Front Elevation**  
1 : 100

**10 Proposed Right Elevation**  
1 : 100


**9 Section 2**  
1 : 100

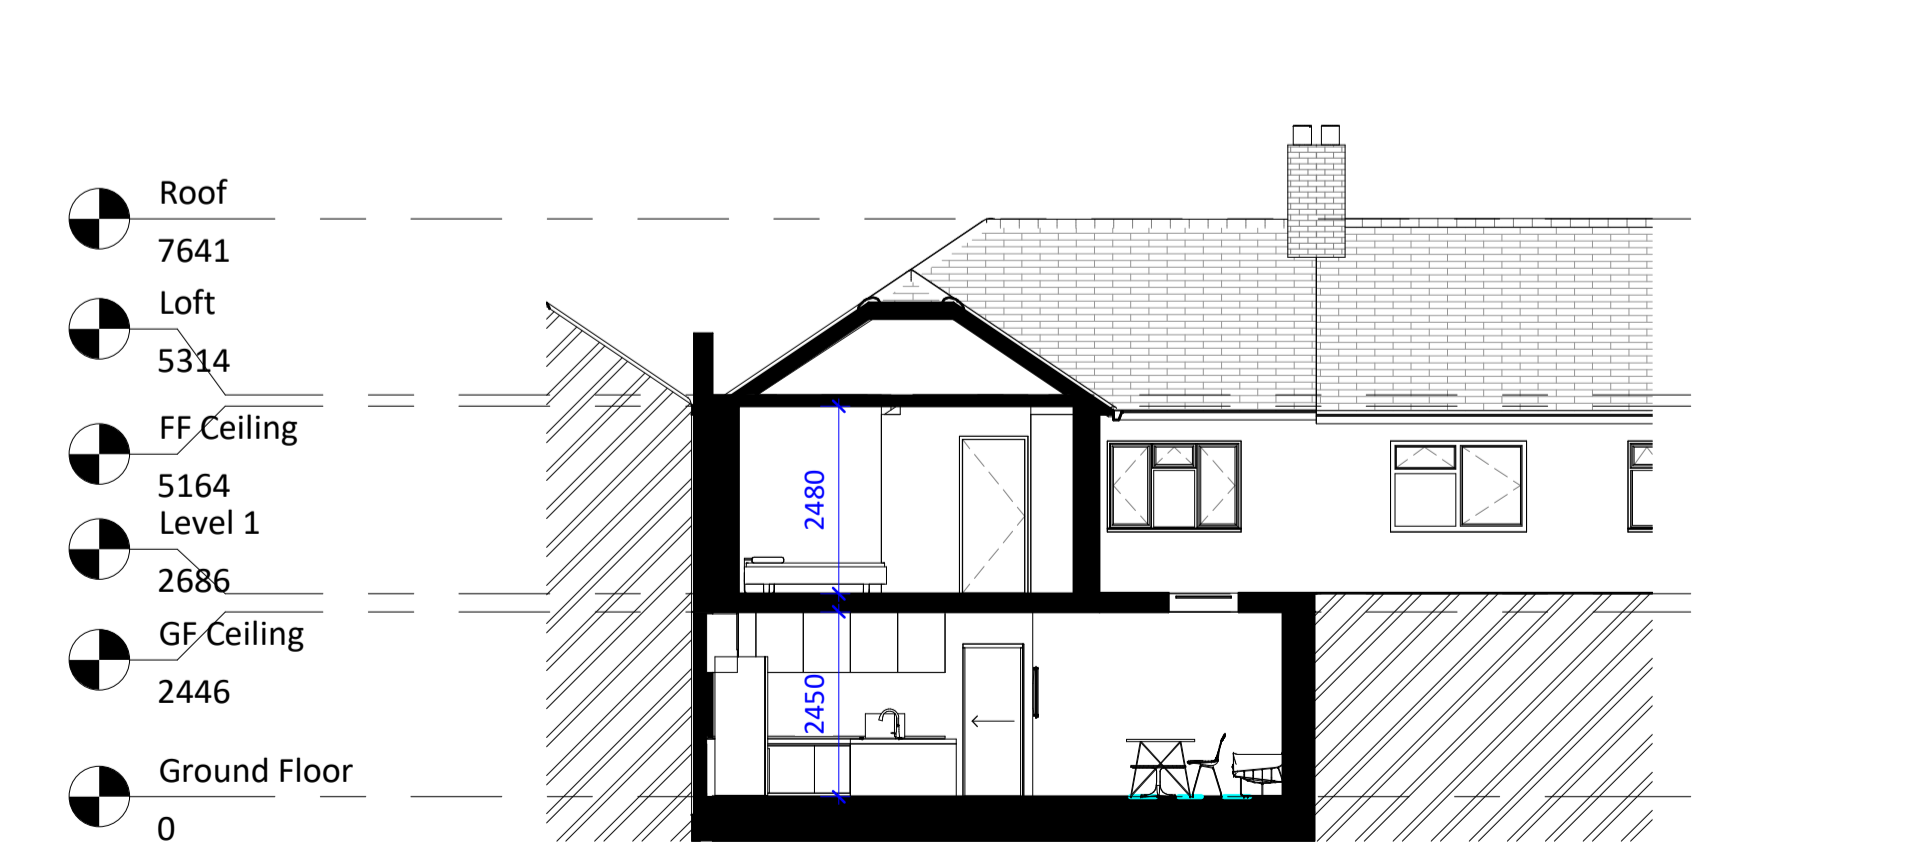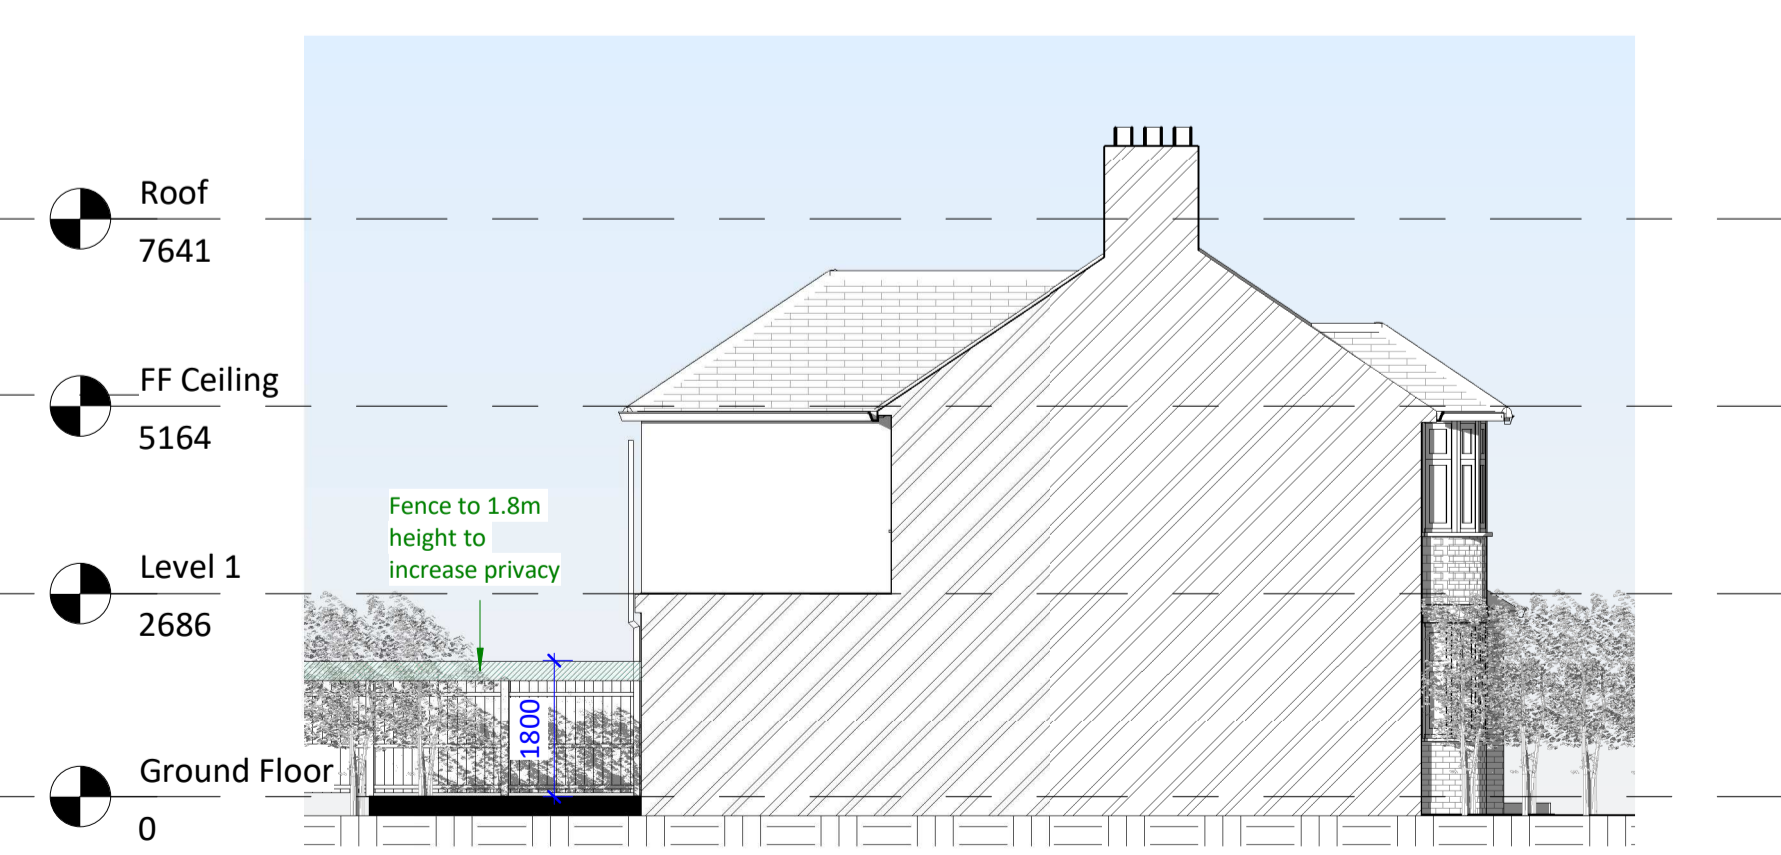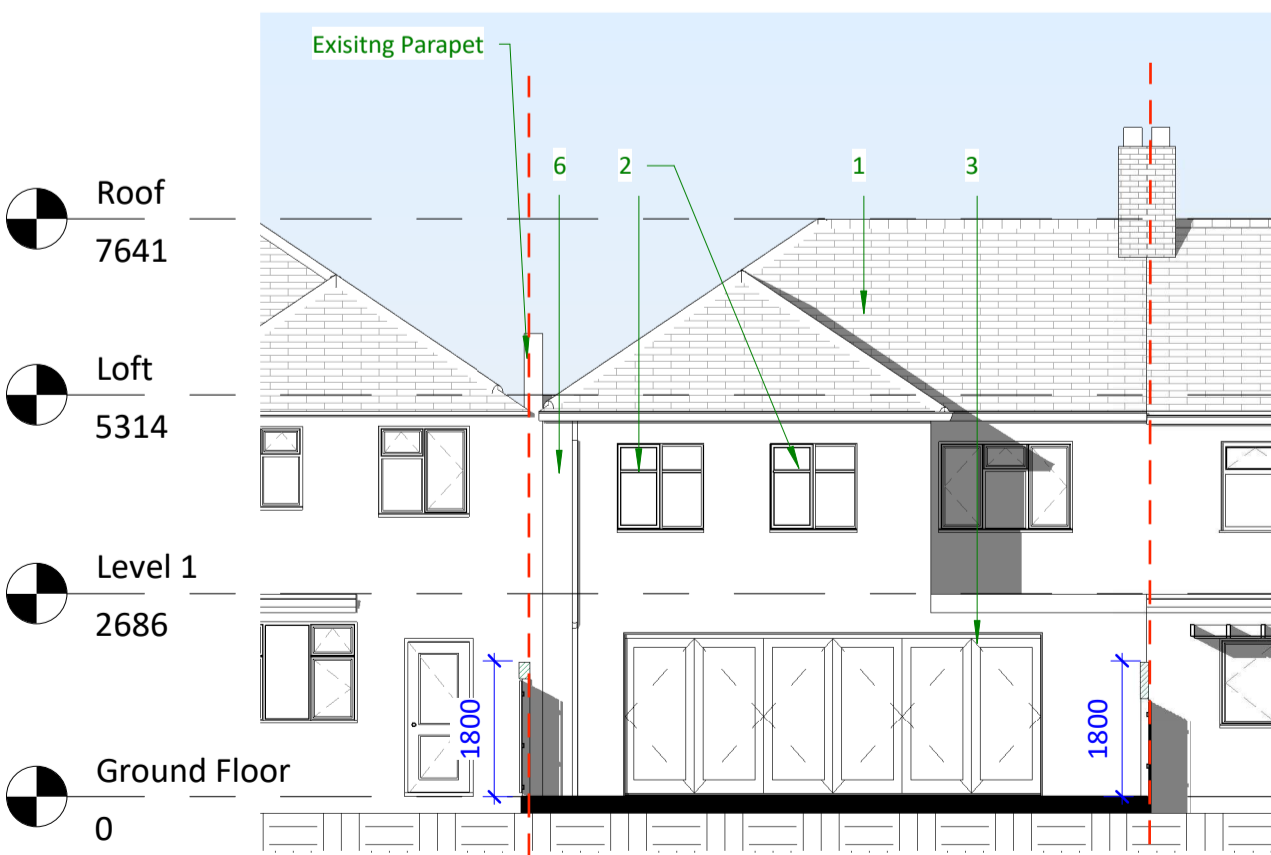

**6 Proposed Rear Elevation**  
1 : 100

**11 Proposed Left Elevation**  
1 : 100

**12 Section 3**  
1 : 100

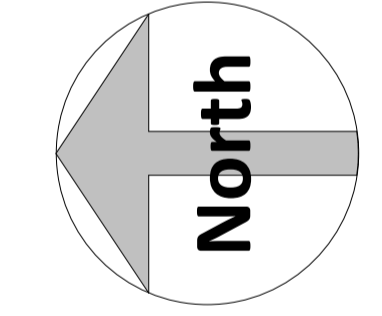

Amendments:

Rev	Date	Description

Project:

C. Willoughby  
19 Goodwin Drive, Sidcup, Kent, DA14 4NX

Title:  
Planning Drawings  
Proposed Layouts and Elevations

Bluetime Retail Ltd /  
Bluetime Home Design LLP.  
Design, Project  
Management, Build

Thames Innovation Center,  
Veridion Way, Veridion  
Park, Erith, Kent DA18 4AL

**blue lime**

Tel: 01322 521026

19 Goodwin Drive

Drawn by:	Scale:	© A1	Date:
SB	As indicated		16/08/21
Drawing number:	BL/DRG/090621/ 04		Rev:

Do not scale from this drawing. Dimensions to be checked on site.

