



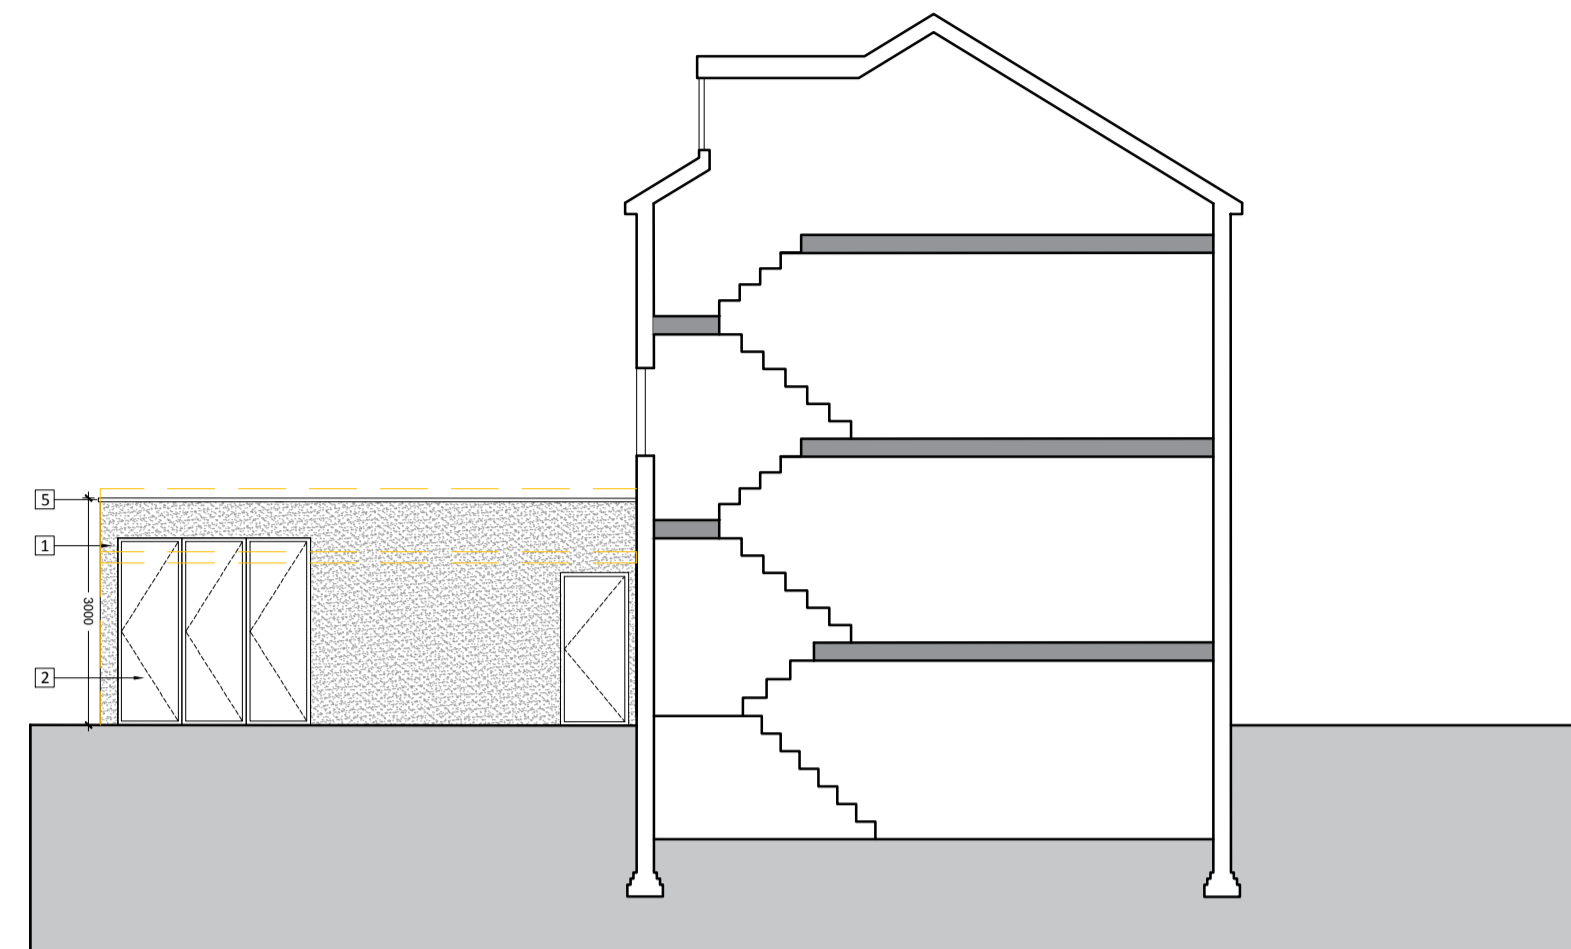

PROPOSED REAR ELEVATION
SCALE - 1:100

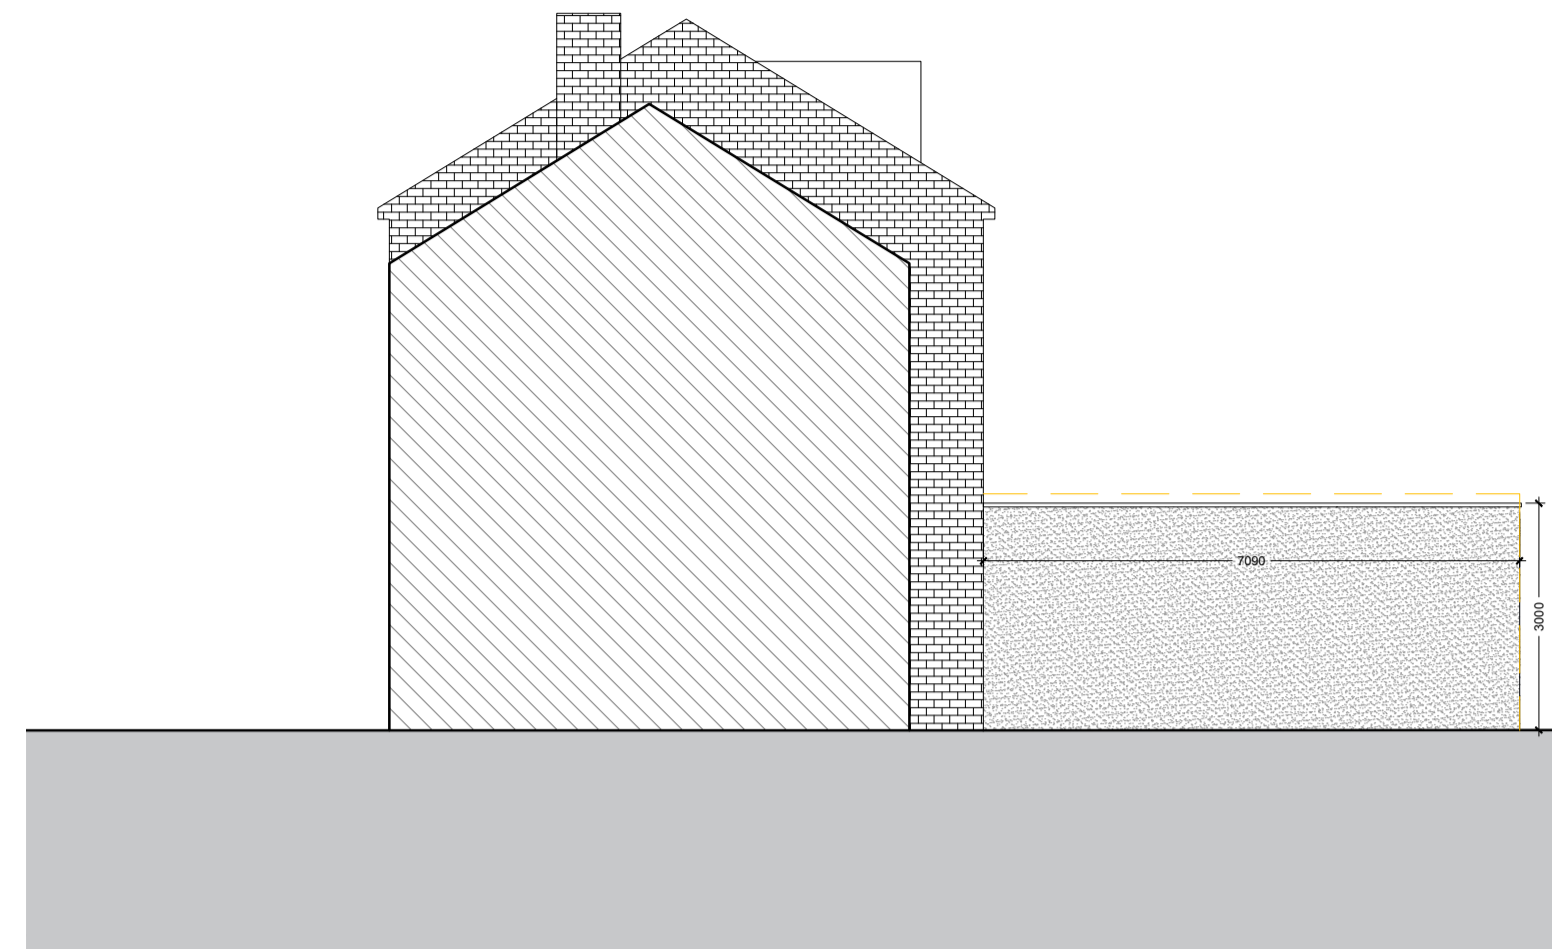

PROPOSED SIDE ELEVATION
SCALE - 1:100



PROPOSED SIDE ELEVATION
SCALE - 1:100



PROPOSED FRONT ELEVATION
SCALE - 1:100

Key/Keyplan:

Scale bar:


Notes:
Do Not Scale. This drawing should be read in conjunction with all relevant project information including specialist sub-contractor design and specification. Contractor to check all dimensions prior to fabrication and commencement of works. All works to be in accordance with the contract documentation and comply with all relevant legal standards. All workmanship to be in accordance with BS 8000 and Building Regulations Approved Document 7. Report any discrepancy to the Architect. If in doubt, ask. This drawing is the copyright of KHD Architecture Ltd.

Revisions:


Rev	Suit	Date	Description	Author	Checked

- NOTES:
1. Brick with render to match existing
 2. Full height glazing/ Bi-fold doors
 3. Flat roof with parapet
 4. Roof light
 5. Stone coping


Demolished
 New
 Existing

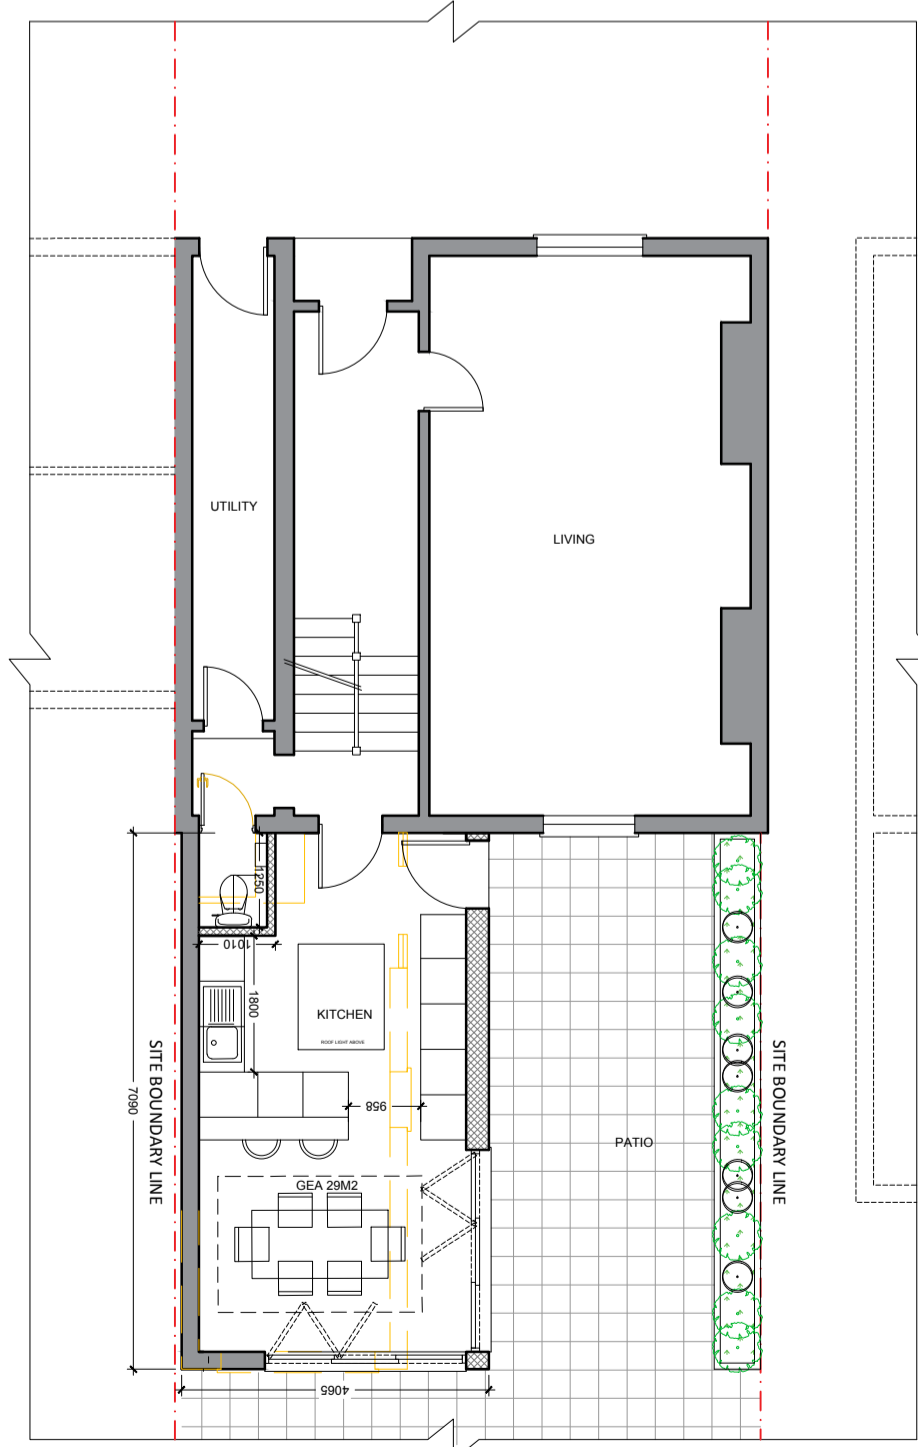


PROPOSED GROUND FLOOR PLAN
SCALE - 1:100

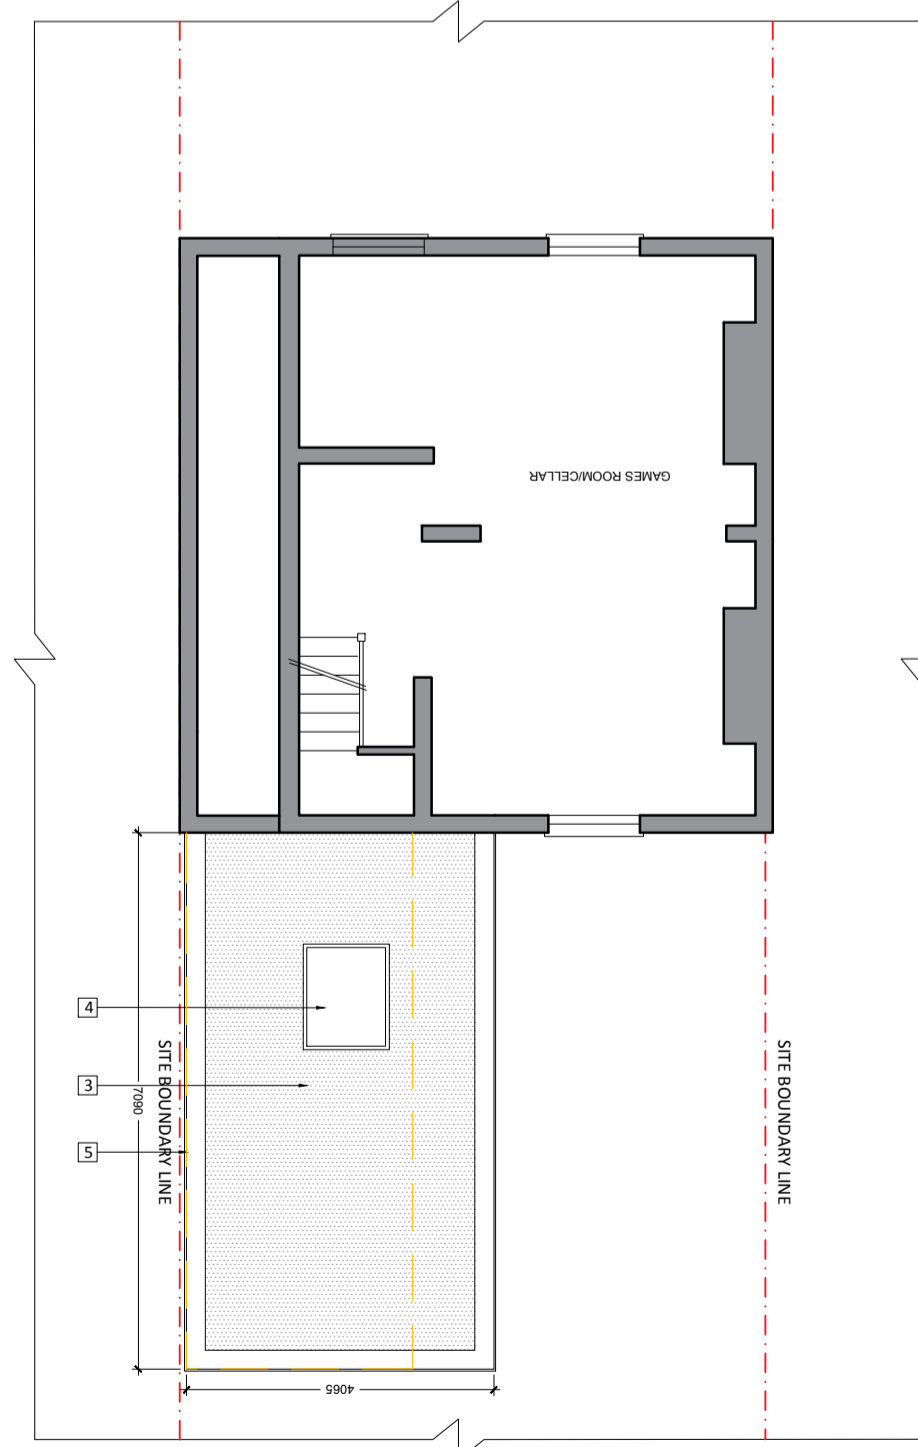

PROPOSED ROOF PLAN
SCALE - 1:100

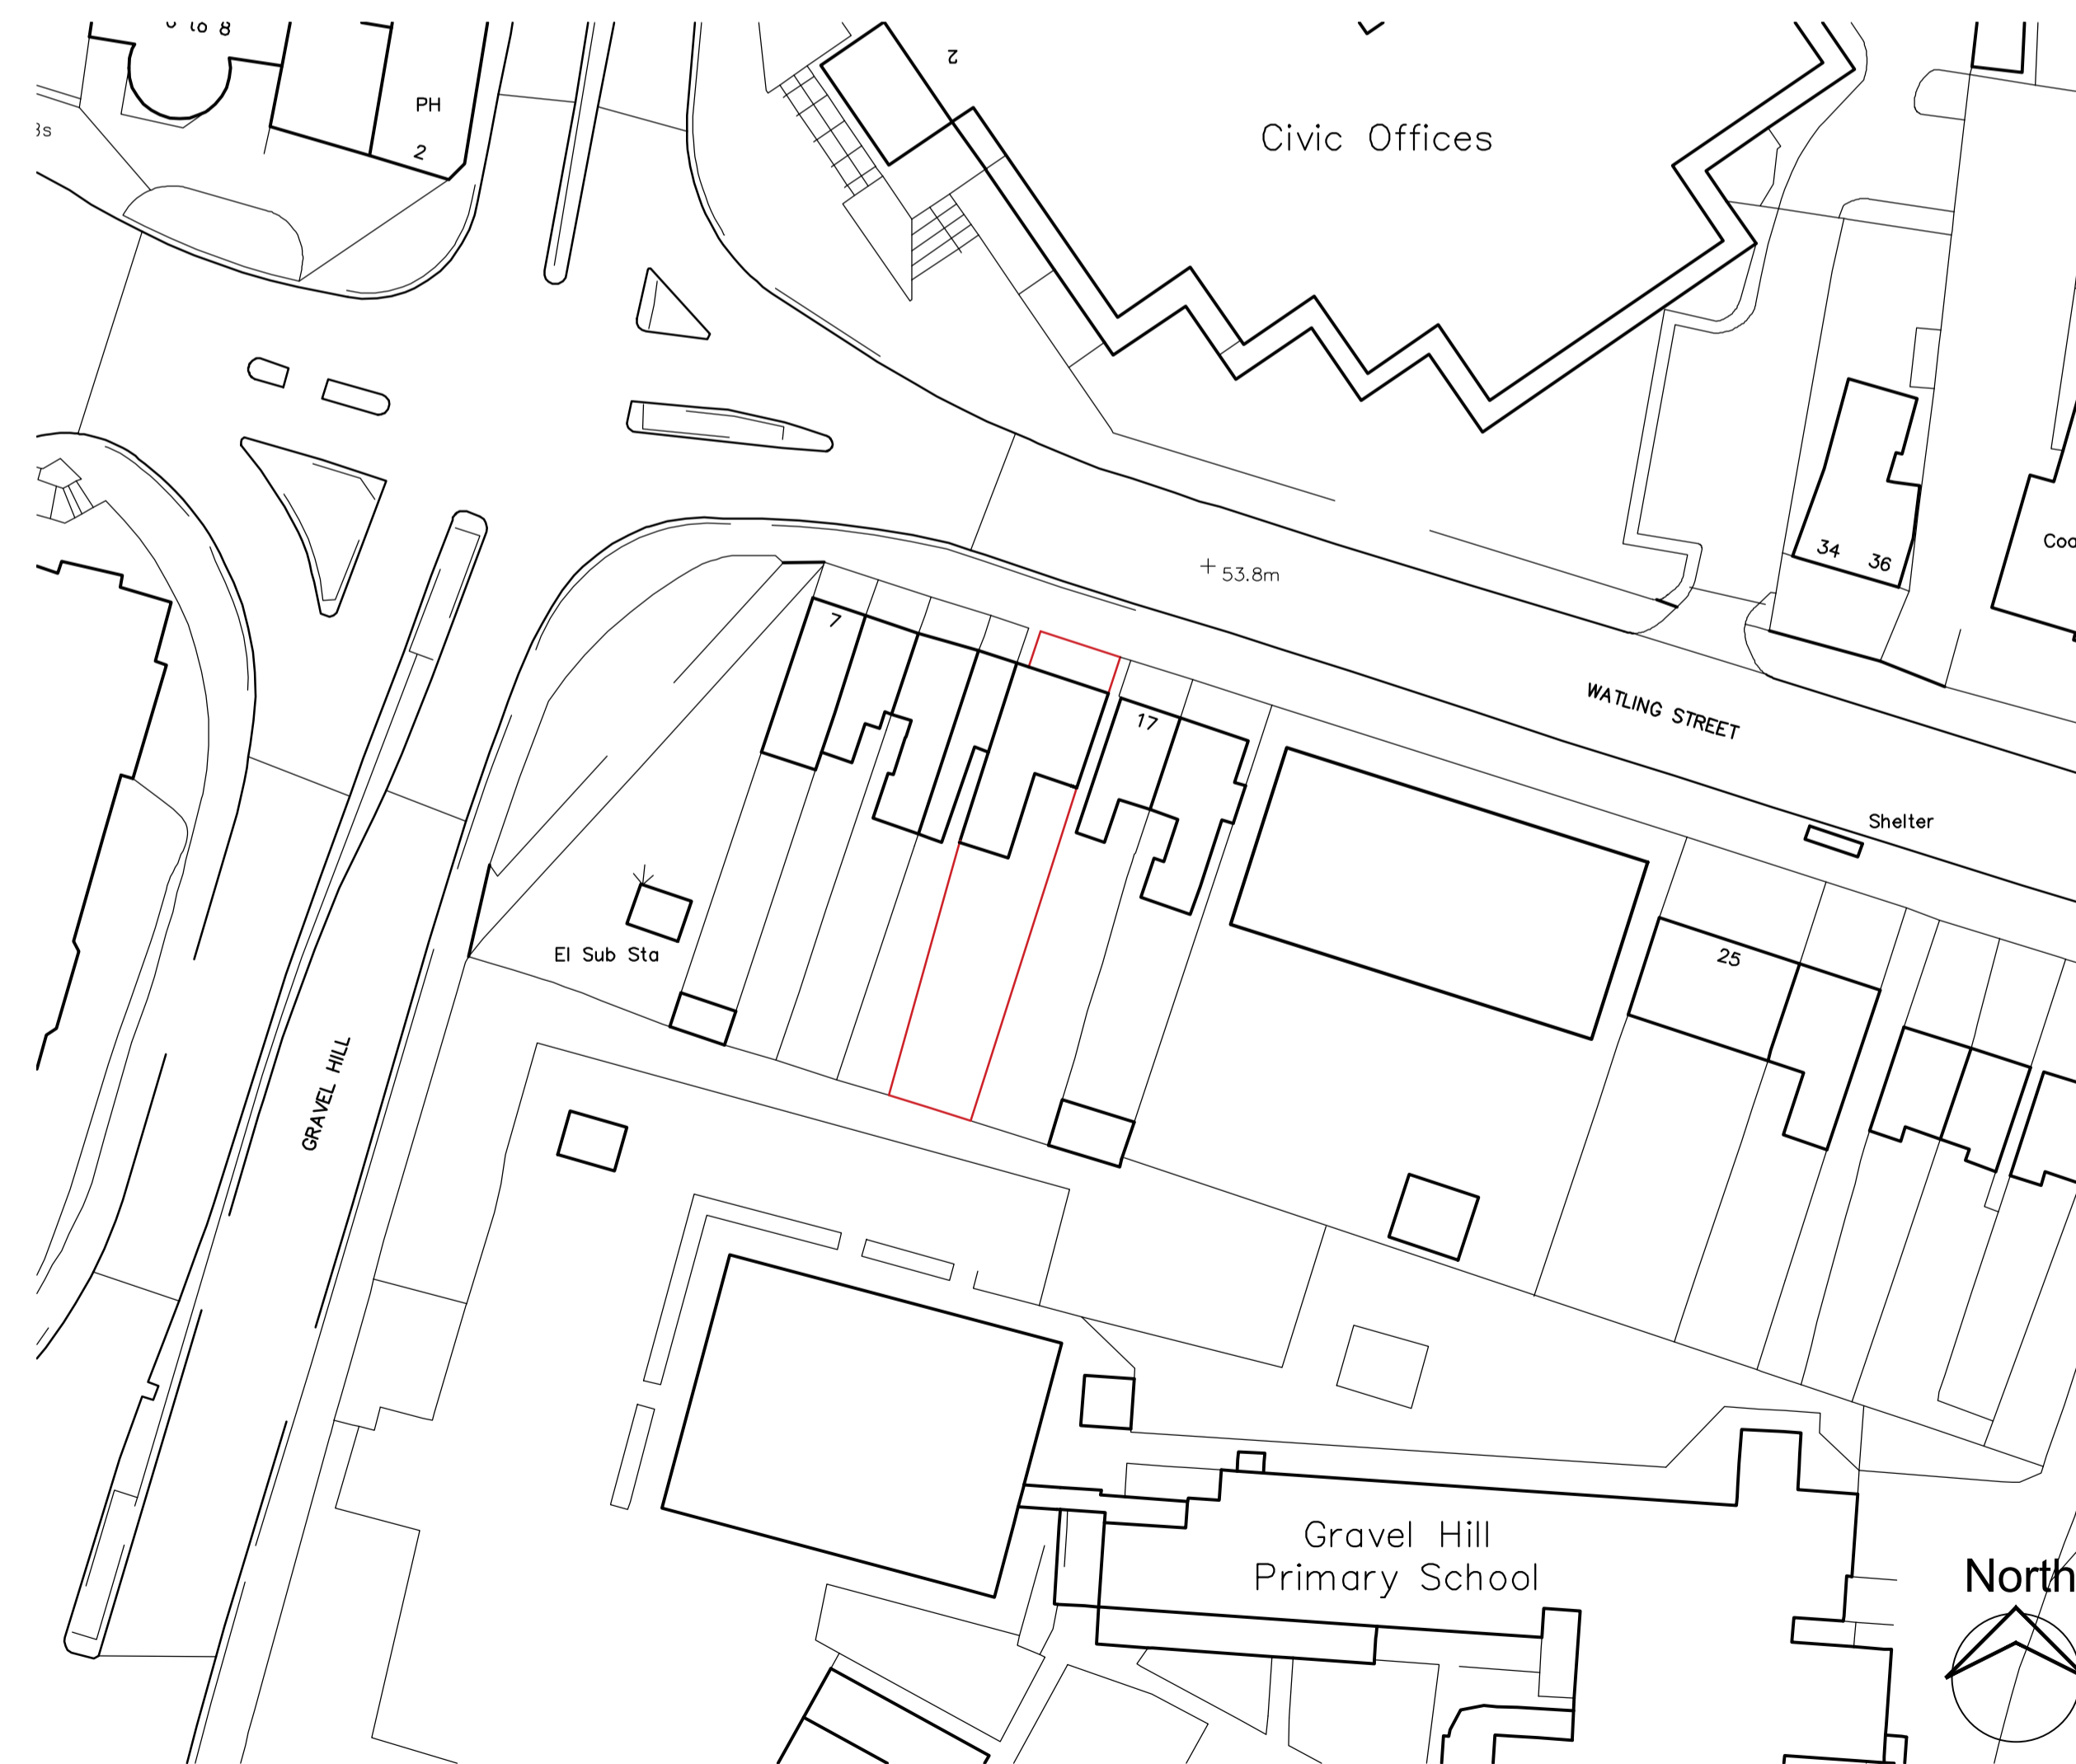

PROPOSED BLOCK PLAN
SCALE - 1:500

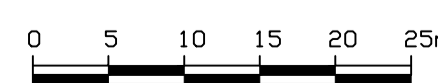

PLANNING

Project Name: 15 Watling Street, Bexleyheath DA6 7JZ RIBA Stage:

Project Number: 15.WAT

Drawing Name: Proposed plans and elevations Revision:

Drawing Number: GA-01

Date: August 2021 Suitability:

Scale: as noted @ A1

KHD.
ARCHITECTURE

A: 130 Old Street, London, EC1V 9BD
T: 07 44474 1827
U: Dkirby@khdarchitecture.com