


ground floor plan as proposed

scale 1:100

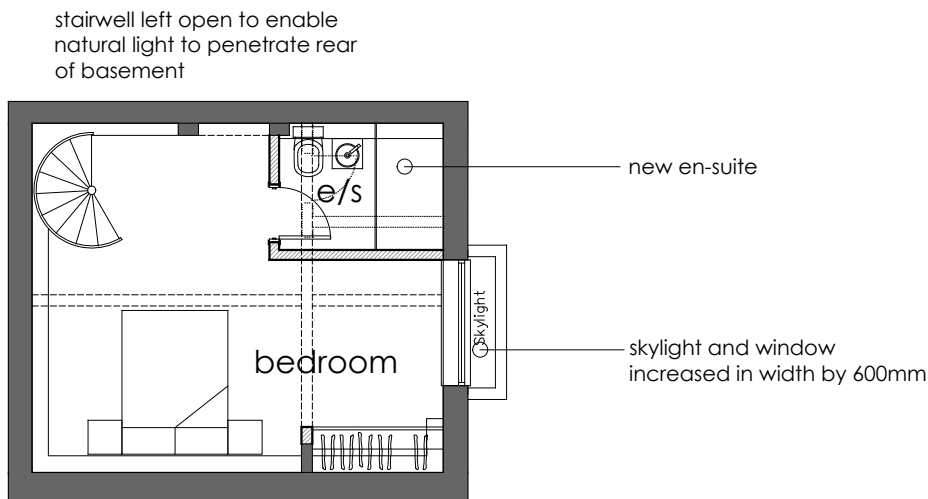


basement plan as proposed

scale 1:100



front (street) elevation remains as existing

scale 1:100

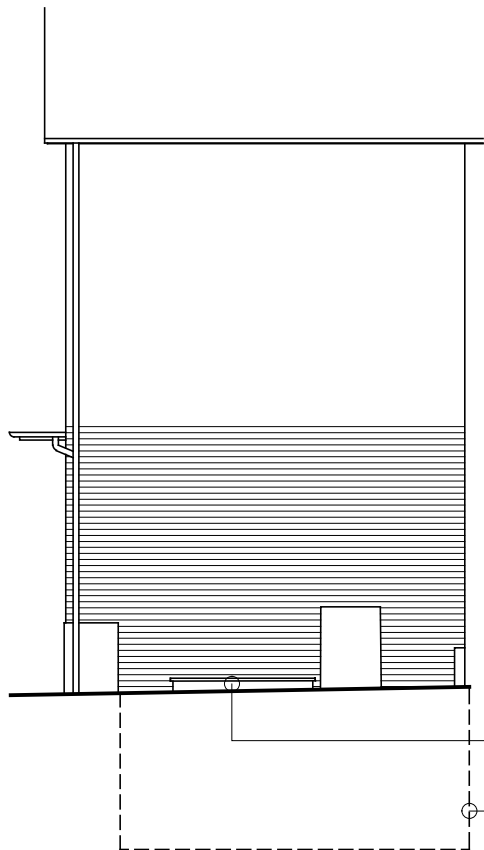

part side elevation as poposed

scale 1:100

P1	basement alignment added to the elevations	18.10.2021
Revision:	Description:	Date:

GARYtidwell ASSOCIATES LIMITED
architecture - planning - construction technology
The Old Square, The Street, Woodnesborough, Kent . CT13 0NQ.
T: 07599 916454 E: garytidwell@hotmail.co.uk

Client:
JNT CONSTRUCTION CONSULTANTS

Project:
34 HIGH STREET
SEAL
KENT TN15 0AP

Title:
Floor Plans and Elevations as Proposed

Scale:	Date:	Drawn:
1:100 @ A3	JULY 21	GT
Drawing Number:		Revision:

01.695.10

P1

