


DO NOT SCALE

NOTES
 NO DIMENSIONS ARE TO BE TAKEN FROM THIS DRAWING
 THIS DRAWING MUST NOT BE REPRODUCED IN PART OR IN FULL WITHOUT THE WRITTEN CONSENT OF THE DESIGNER
 ALL DIMENSIONS ARE TO BE CHECKED ON SITE AND ANY DISCREPANCIES ARE TO BE REPORTED TO THE DESIGNER PRIOR TO ANY CONSTRUCTION WORK TAKING PLACE
 CONTRACTORS MUST VERIFY ALL FIGURED DIMENSIONS AT THE SITE BEFORE COMMENCING ANY WORK OR MAKING SHOP DRAWINGS
 THIS DRAWING IS TO BE READ IN CONJUNCTION WITH ALL OTHER RELEVANT DRAWINGS, SPECIFICATIONS & ENGINEERS DETAILS
 ALL CONSTRUCTION & MATERIALS TO COMPLY WITH THE CURRENT BUILDING REGULATIONS AND BRITISH STANDARDS.
 JOHN DENNY ASSOCIATES CAN NOT BE HELD RESPONSIBLE FOR CONSTRUCTION PRACTICE & QUALITY WHERE WE ARE NOT APPOINTED TO OVERSEE AND PROJECT MANAGE ON SITE CONSTRUCTION.

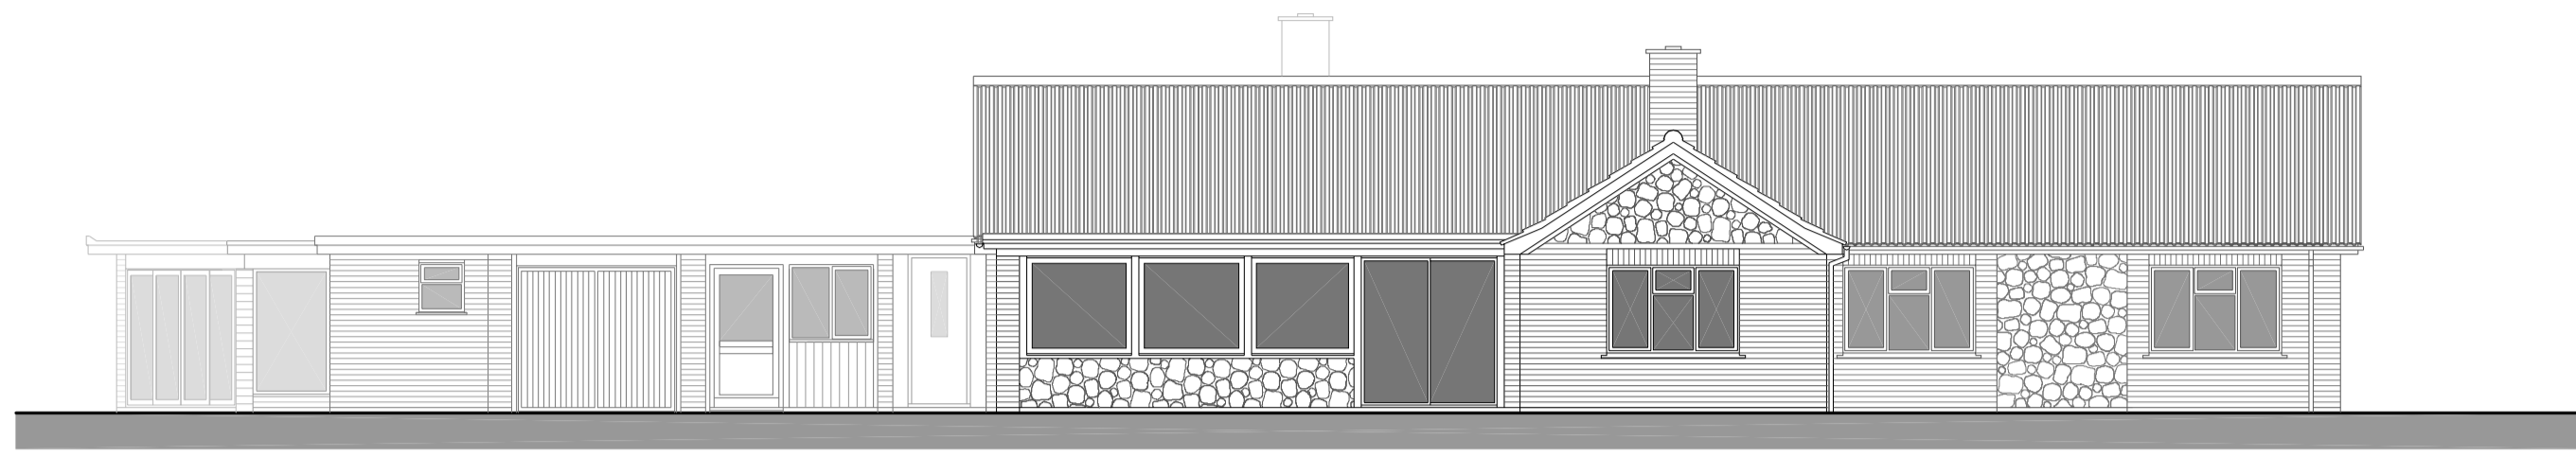


EXISTING FRONT ELEVATION




EXISTING SIDE ELEVATION




EXISTING SIDE ELEVATION

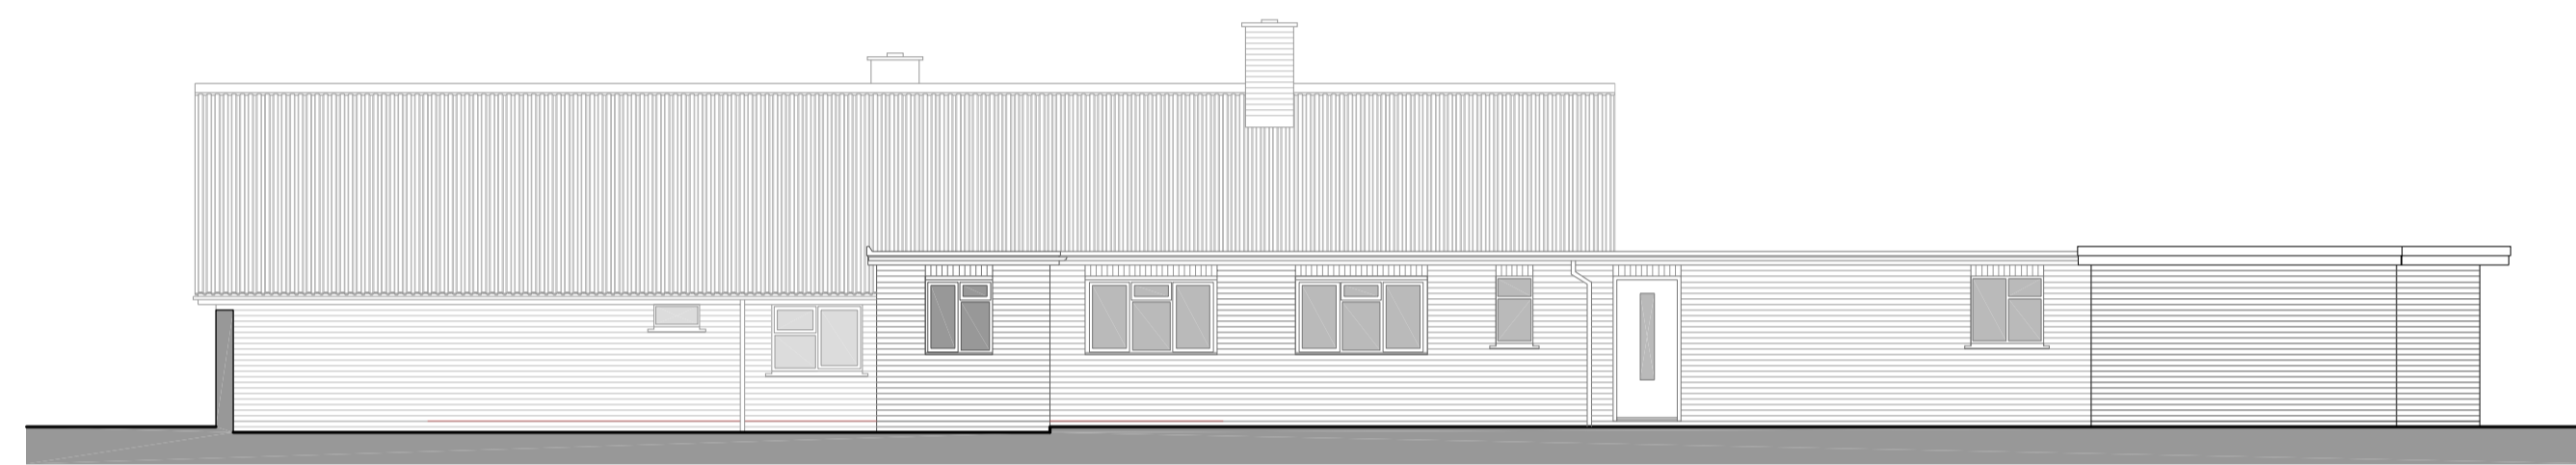

EXISTING REAR ELEVATION

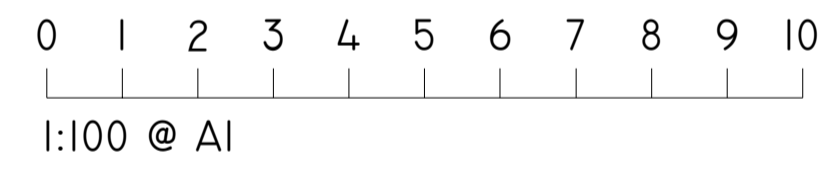

EXISTING GROUND FLOOR PLAN

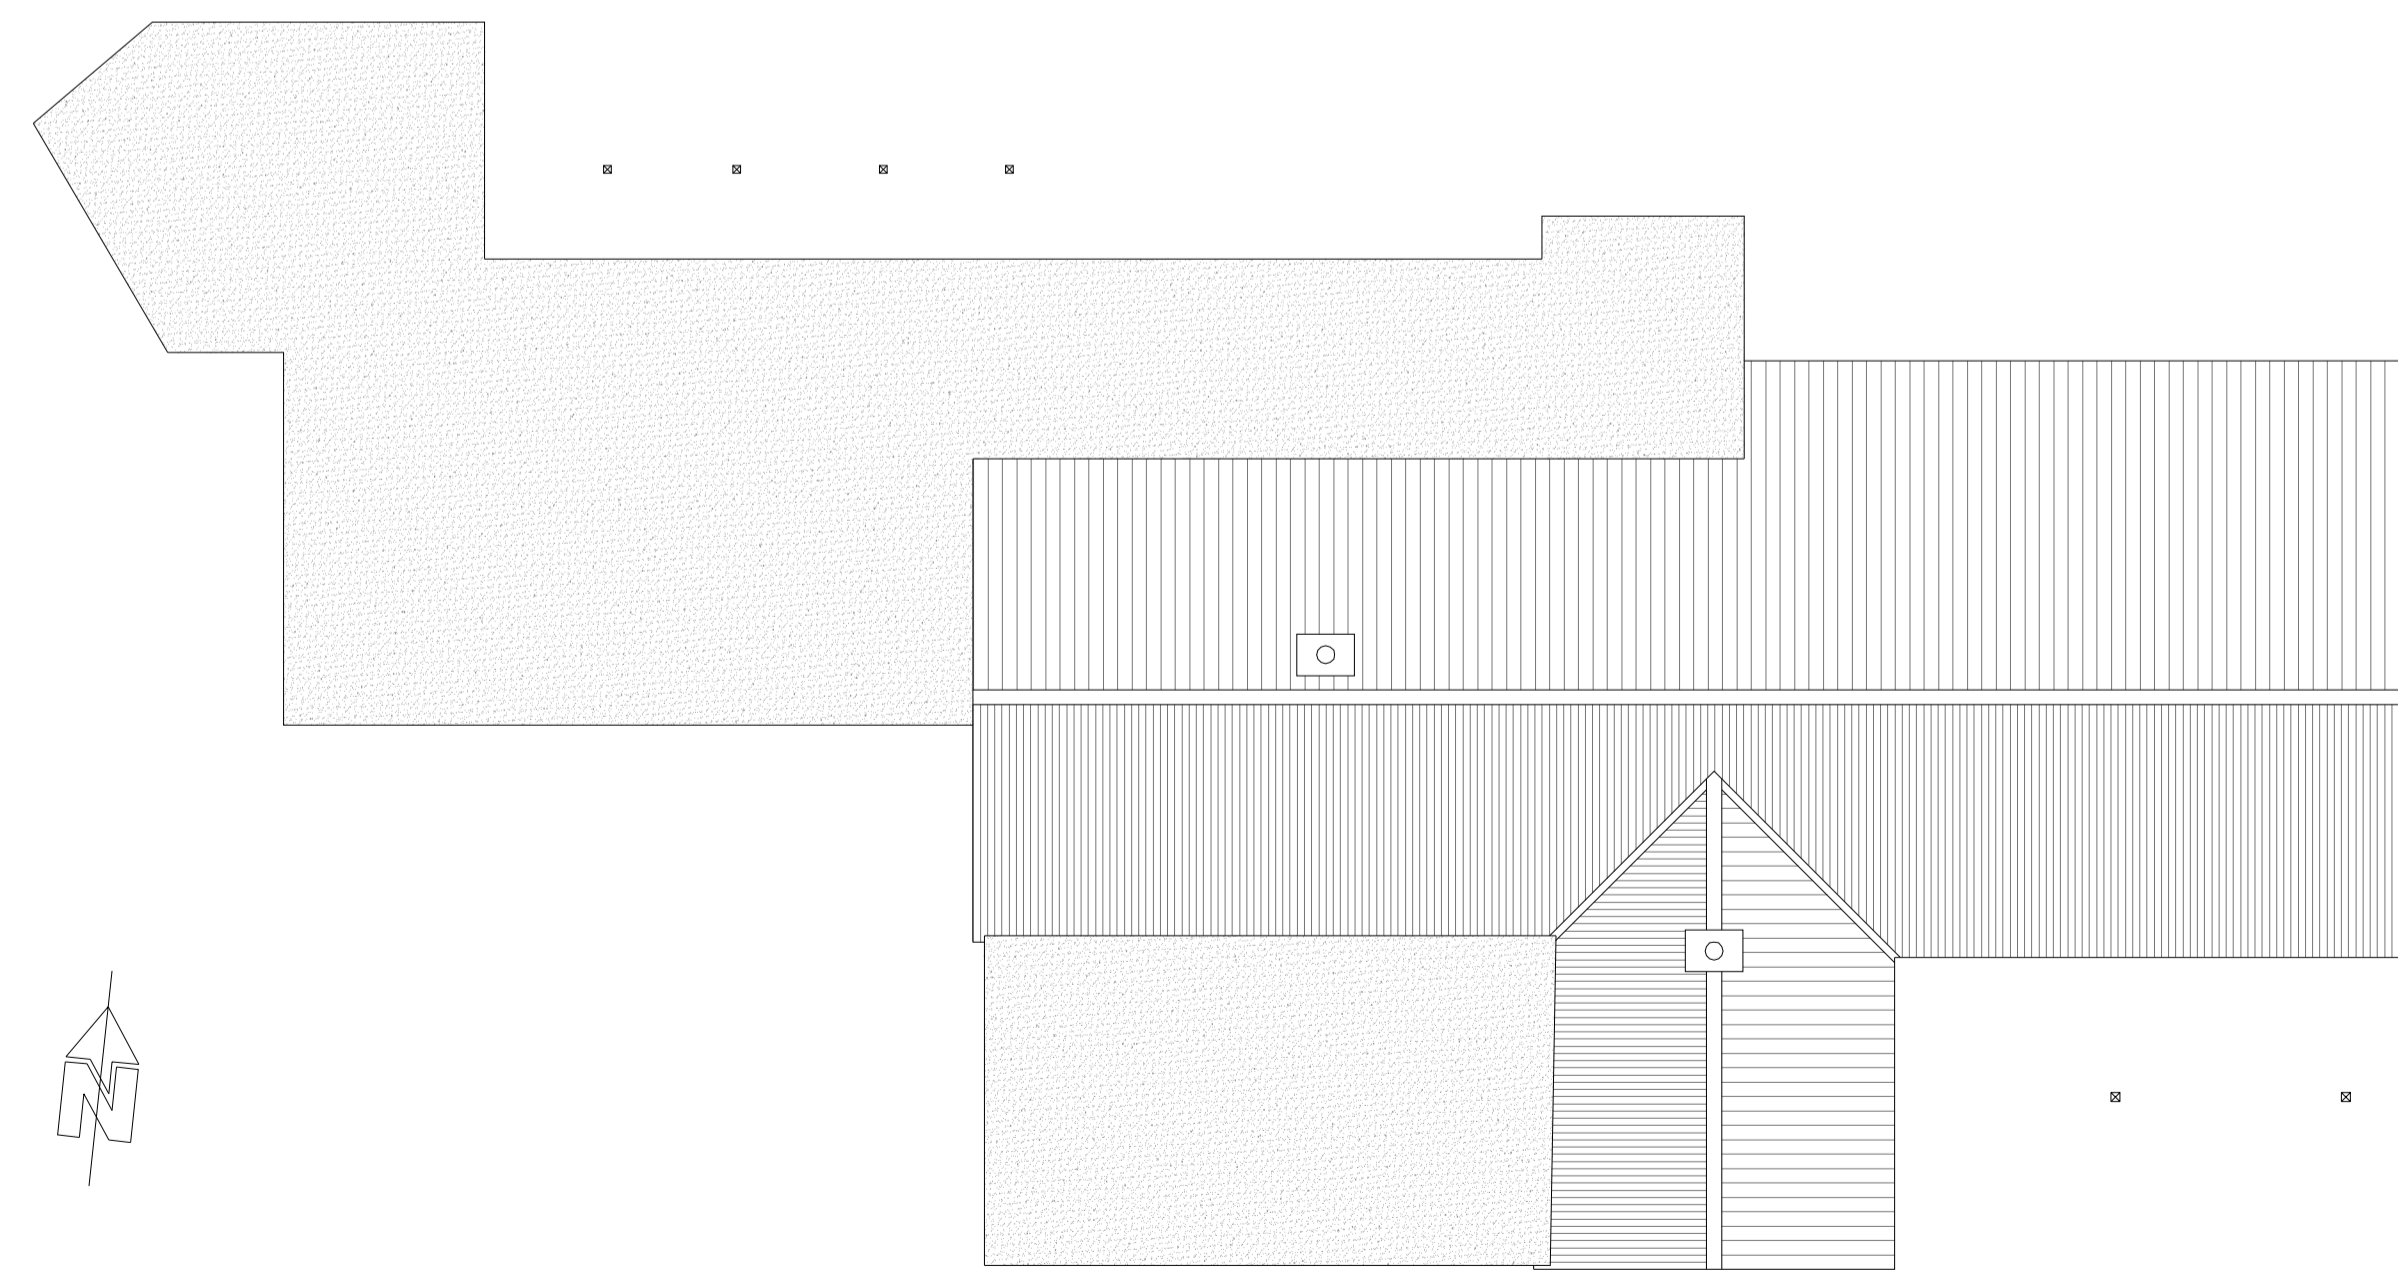

EXISTING ROOF PLAN

Rev.	Date	Description	Checked
A	08-10-2021	PLANNING ISSUE	J.A.D.

JOHN DENNY ASSOCIATES
 ARCHITECTURAL DESIGNS
 architecture · design · planning · surveys · feasibility

43 OULTON ROAD
 IPSWICH
 SUFFOLK
 IP3 1DD
 TEL/FAX: 01473 20888
 MOB: 07773 92888
 E CONTACT@JOHNDENNYASSOCIATES.CO.UK
 W JOHNDENNYASSOCIATES.CO.UK

Client
 MR. K. BRATCH & MRS T. HALL
 WHITE OAK
 NORWICH ROAD
 MENDELSHAM
 STONMARKET
 SUFFOLK
 IP14 5NE

Project
 PROPOSED FRONT, SIDE AND REAR EXTENSIONS TO EXISTING SINGLE STOREY DETACHED DWELLING INCLUDING INTERNAL AND EXTERNAL STRUCTURAL ALTERATION WORKS

Location
 WHITE OAK, NORWICH ROAD, MENDELSHAM STONMARKET, SUFFOLK, IP14 5NE

Drawing Title
 EXISTING PLANS & ELEVATIONS

Drawn	Date	Scale
JAD	SEPT 2021	1:100 @ A1

Drawing Number	Revision
0338 - PL-002	A