





FRONT ELEVATION

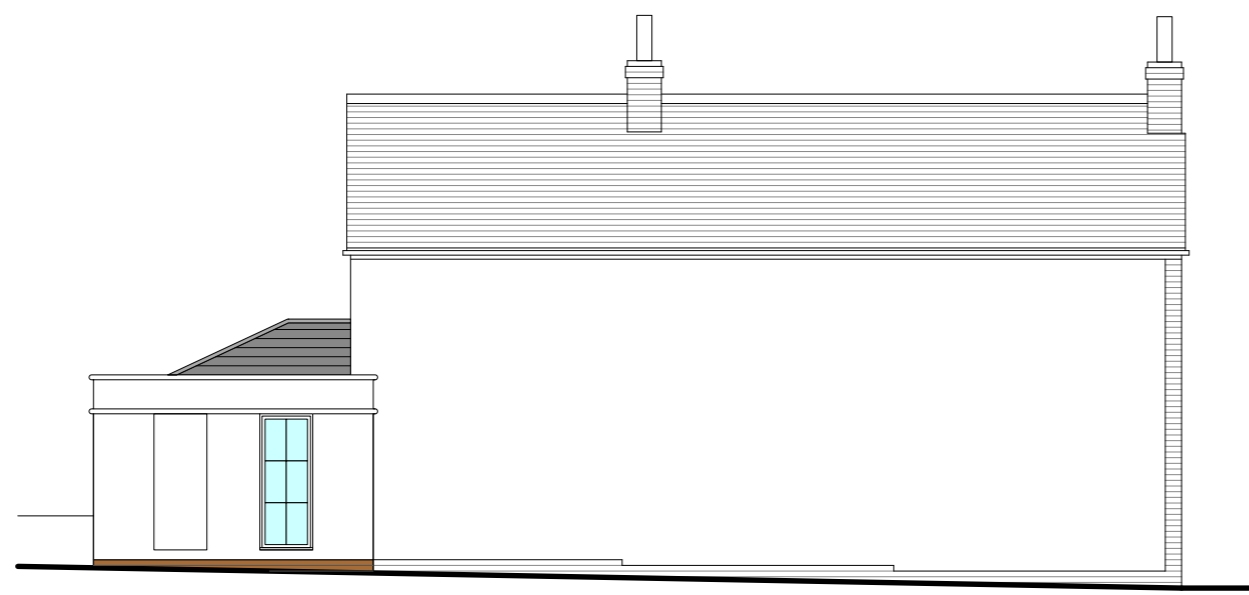



SIDE ELEVATION

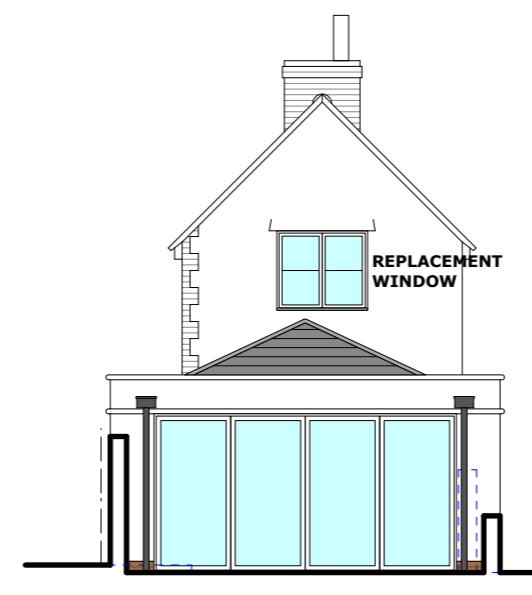

REAR ELEVATION



SIDE ELEVATION

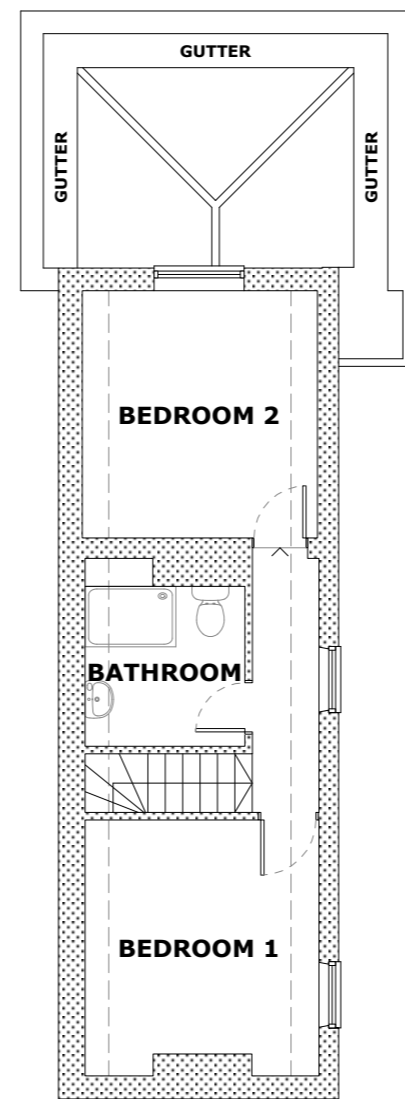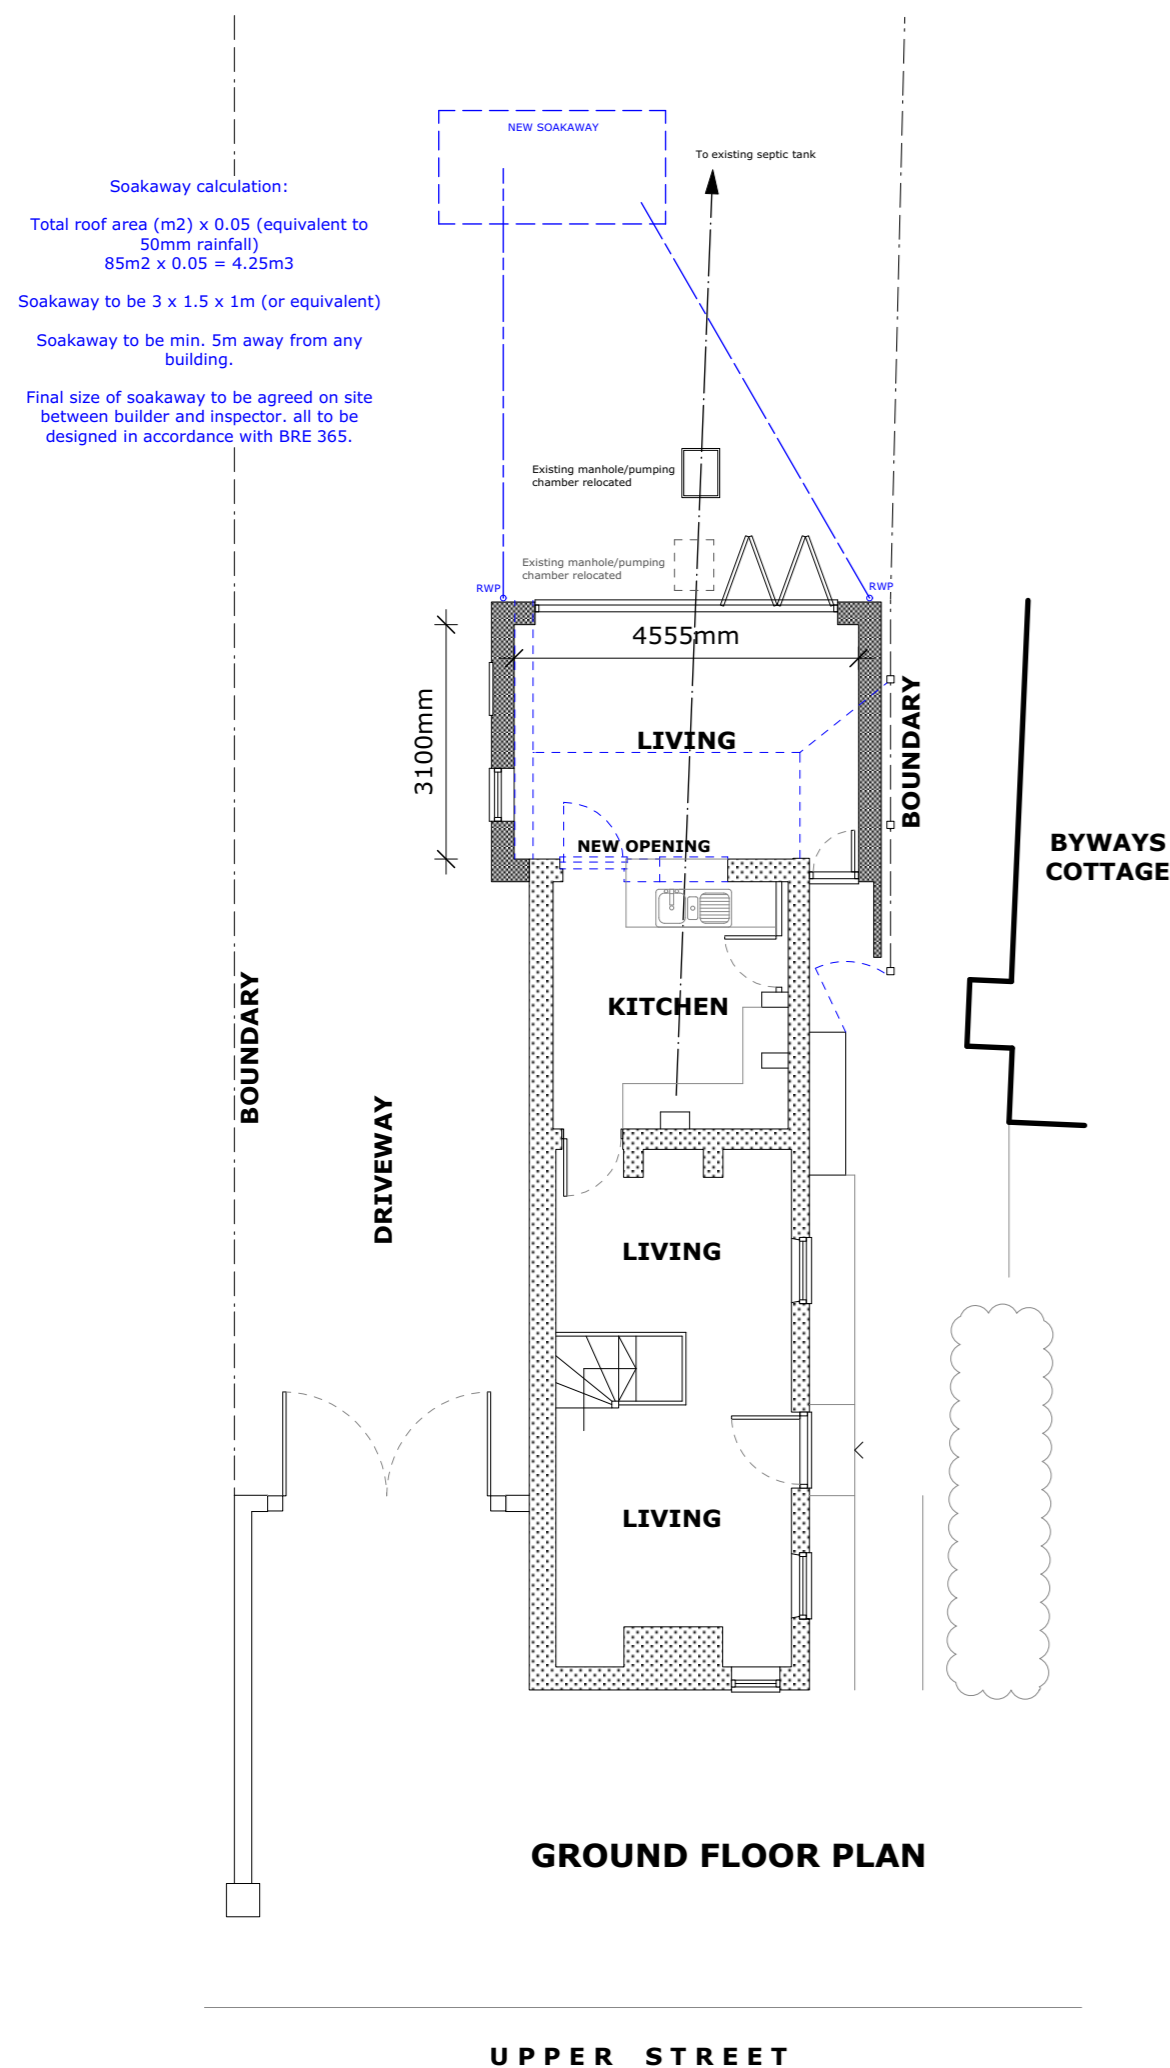

- GENERAL NOTES**
- Dimensions are in millimetres (unless stated otherwise) and are to block or stud faces.
 - Drawings are not to be scaled, use figured dimensions only.
 - Notify the Architect of any discrepancies within the drawing and contact for clarification before proceeding.
 - All proprietary items to be fitted strictly in accordance with manufacturers instructions.
 - All works to be carried out in accordance with latest related British Standards and relevant codes of practice.



Rev	Date	Revision Description
A	26.03.21	Client amendments

Project Title	Scale	1 : 100 @ A2
PROPOSED EXTENSION HOWARDS COTTAGE HIGHAM	Project Ref.	3490
Drawing Title	Drawing Ref.	BR-10A
PROPOSED PLANS AND ELEVATIONS	Date Drawn	OCTOBER 2020
	Drawn By	CM
	Checked By	IJ

DUNCAN CLARK & BECKETT LTD

12A William's Walk, Colchester, Essex, CO1 1TS
 T: 01206 578732
 E: mail@dcbarchitects.co.uk
 W: www.dcbarchitects.co.uk

RIBA Chartered Practice

BUILDING REGULATION ISSUE

COPYRIGHT: This drawing and any design hereon is the copyright of Duncan Clark & Beckett and may not be reproduced without their written consent.