




EXISTING FRONT ELEVATION
@1:100


EXISTING REAR ELEVATION
@1:100




EXISTING SIDE ELEVATION
@1:100

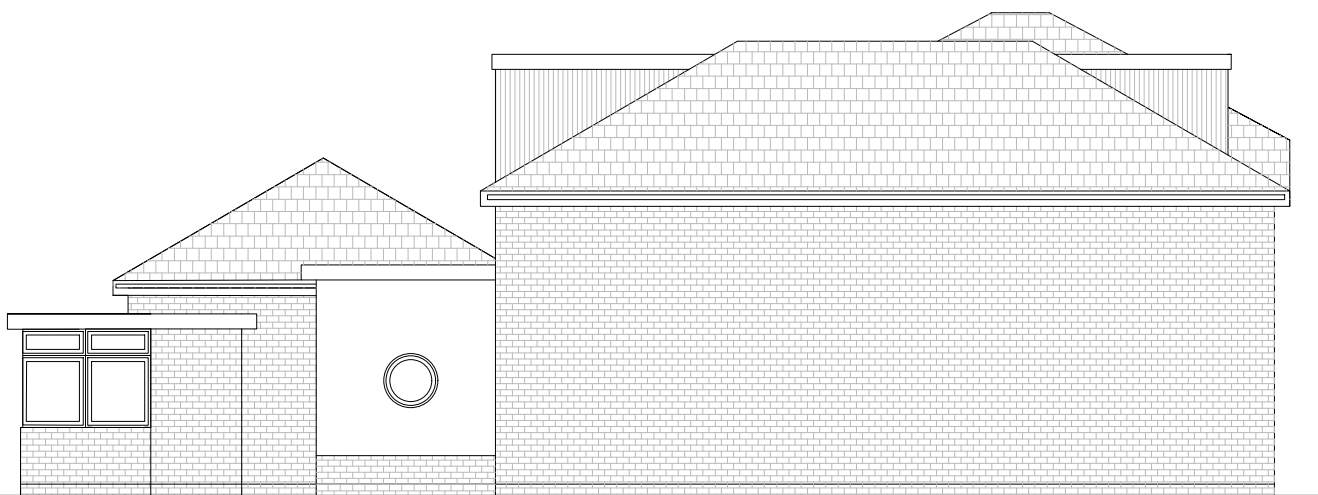


EXISTING SIDE ELEVATION
@1:100

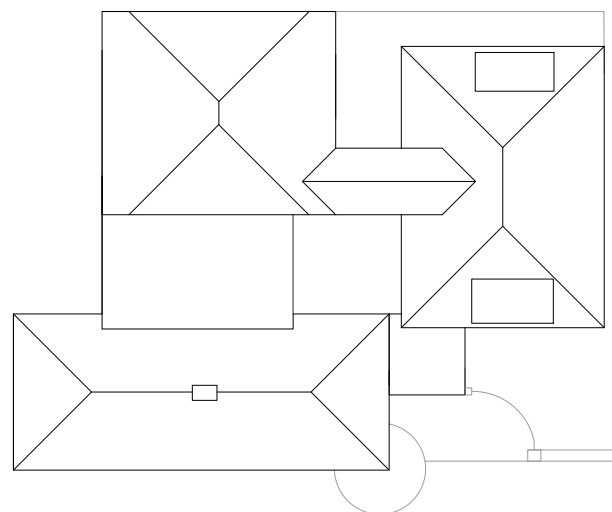

ROOF PLAN
@1:250

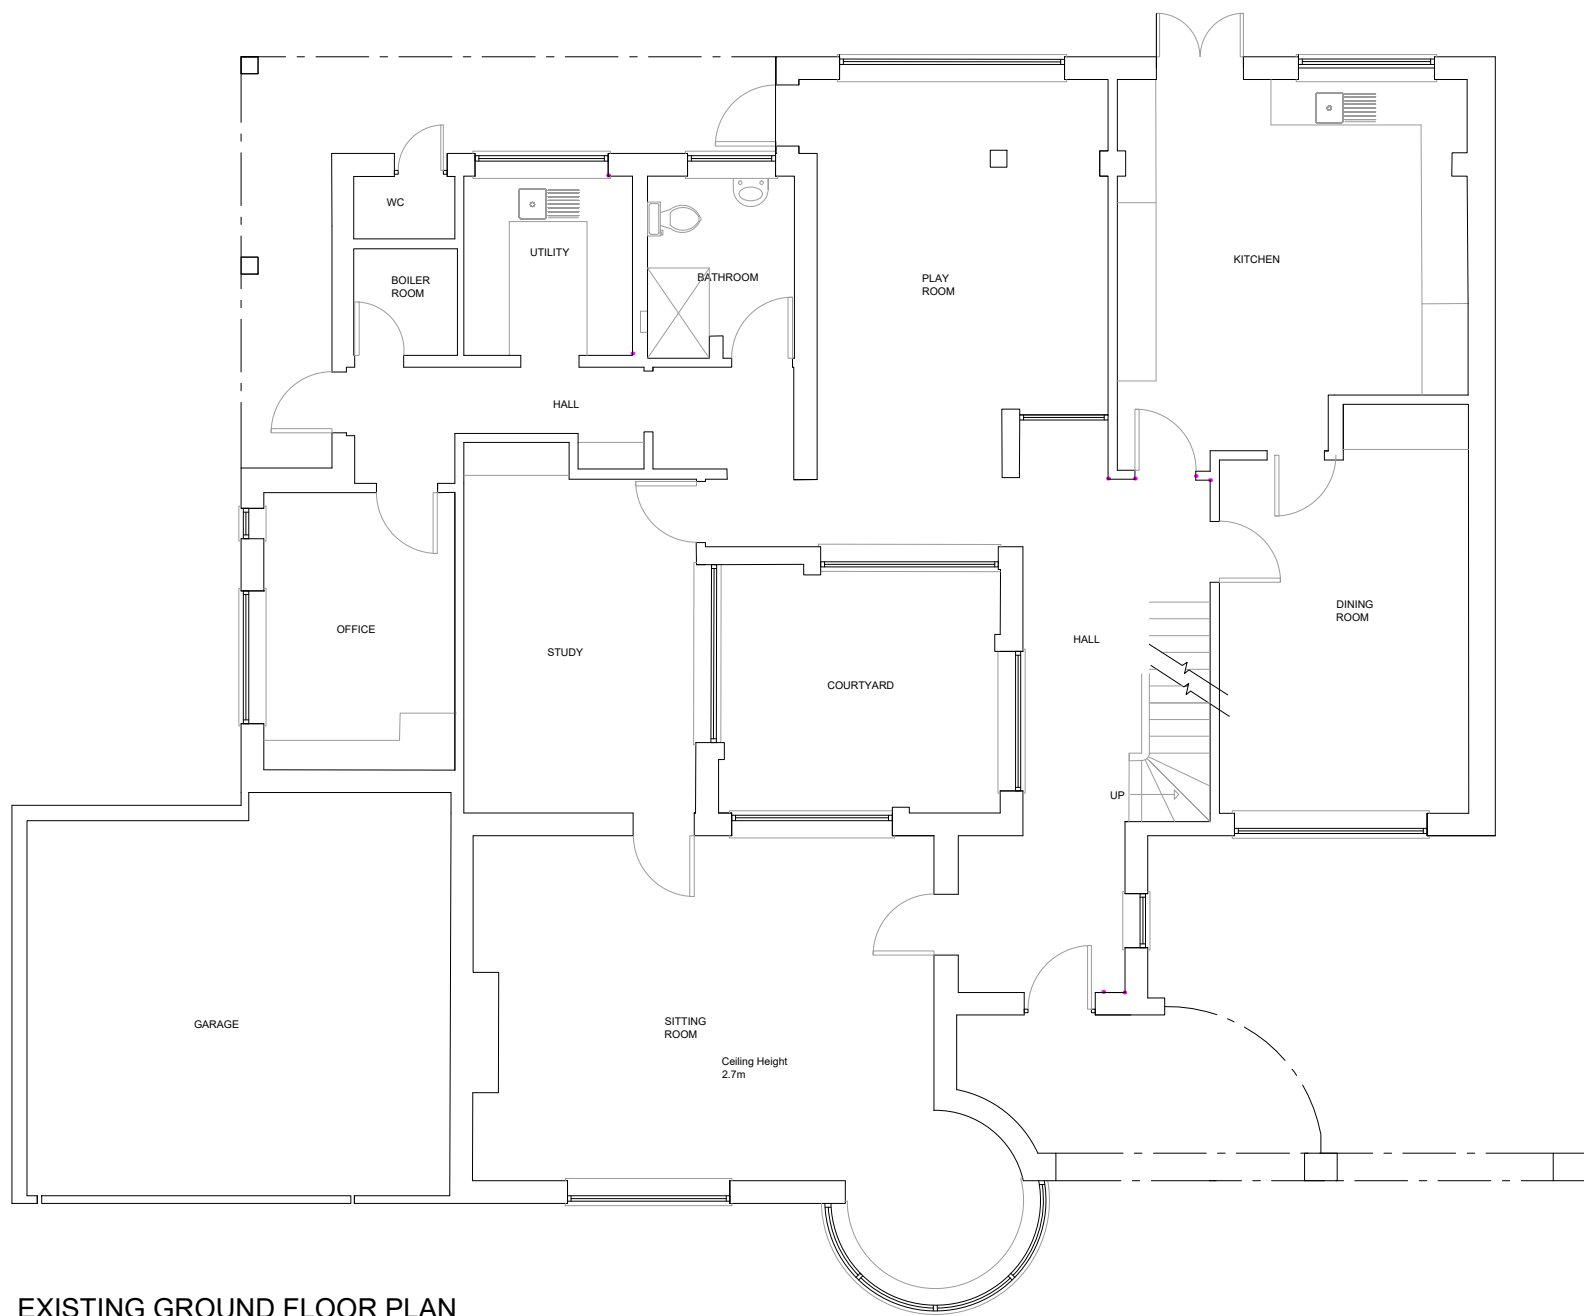

EXISTING GROUND FLOOR PLAN
@1:100

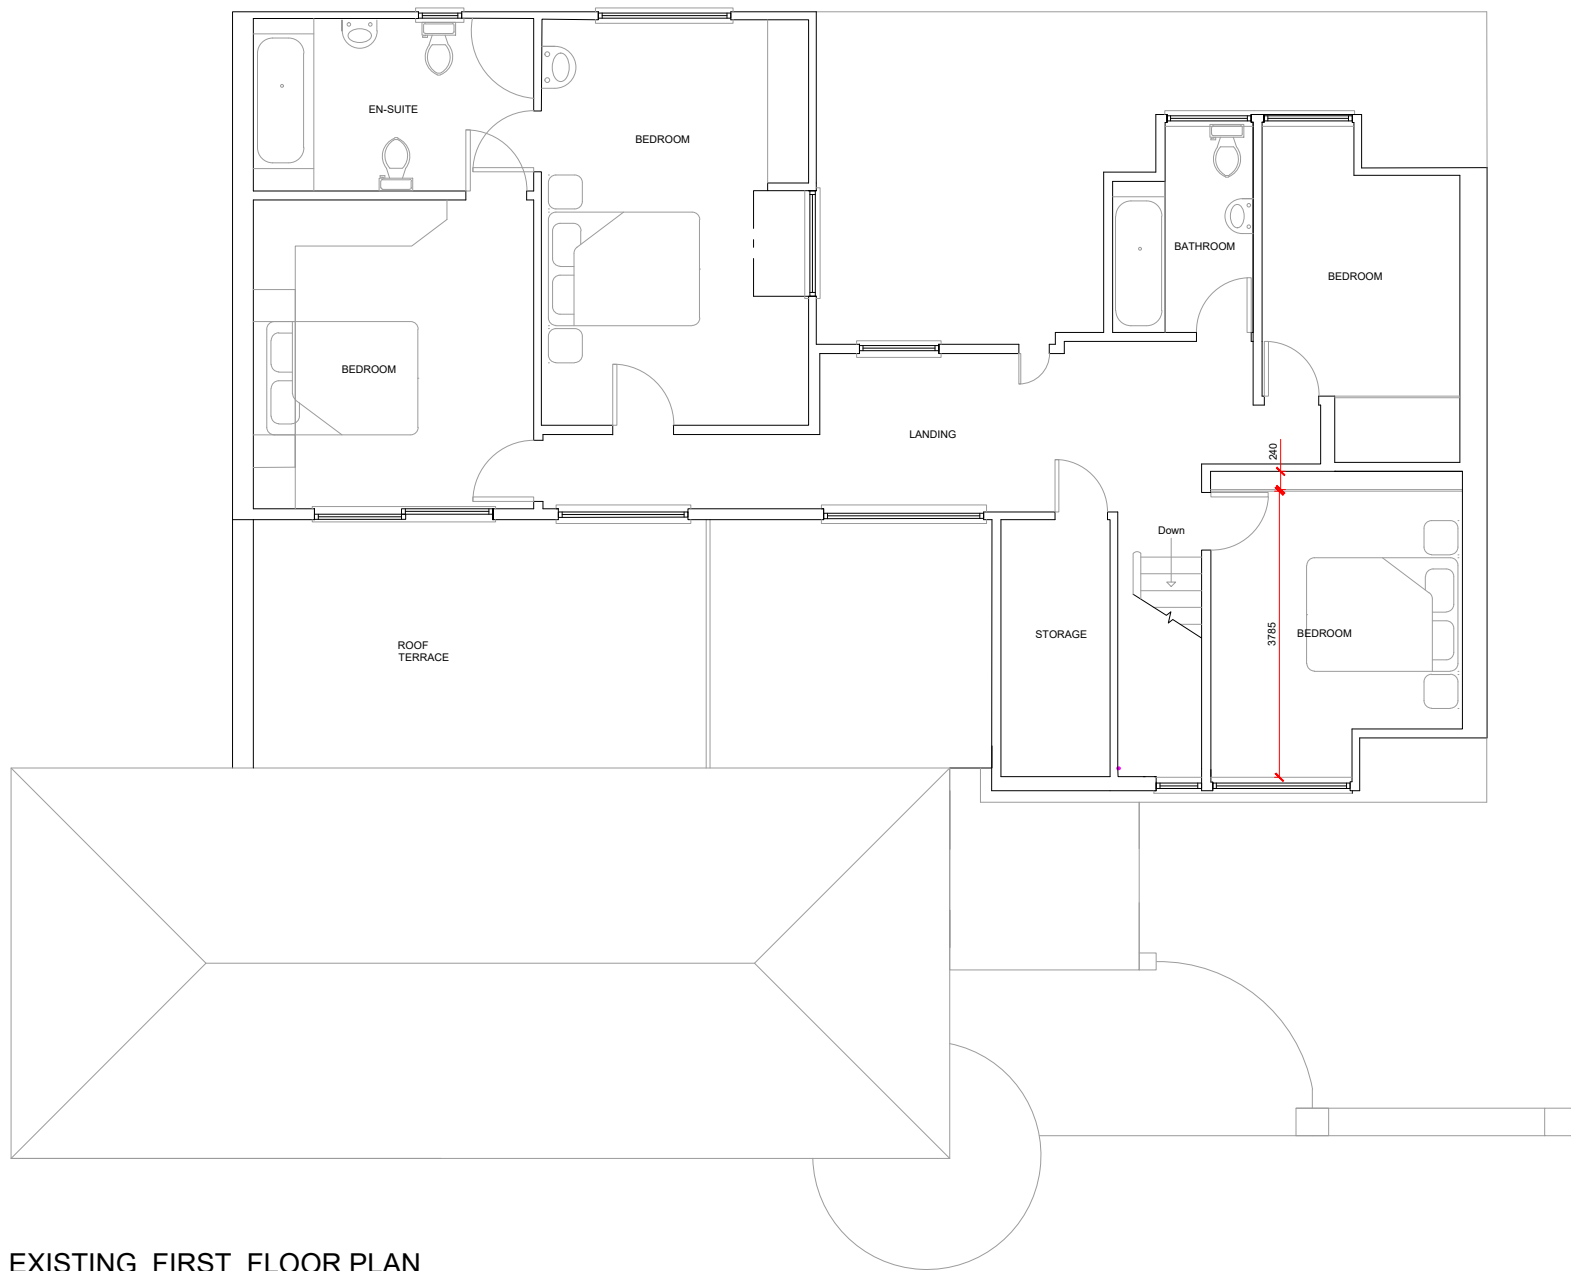

EXISTING FIRST FLOOR PLAN
@1:100

NOTES

1. ALL DIMENSIONS ARE IN MILLIMETERS UNLESS STATED OTHERWISE
2. ALL DIMENSIONS TO BE CHECKED ON SITE BY THE CONTRACTOR PRIOR TO PREPARATION OF SHOP DRAWINGS, ORDERING MATERIALS OR COMMENCING WORKS.
3. THIS DRAWING HAS BEEN PREPARED SOLELY FOR THE PURPOSES OF OBTAINING BUILDING APPROVAL
4. ALL DIMENSIONS AND MATERIALS USED TO BE IN ACCORDANCE WITH THE PLANNING APPROVAL (18/06063/FUL) AND CHECKED PRIOR TO COMMENCING WORKS.

REV	DATE	DESCRIPTION	BY
-----	------	-------------	----

DRAWING STATUS:
PLANNING

PROJECT ADDRESS:

Old well house
Woodcote Road
Epsom
KT18 7QL

DRAWING TITLE:

Existing Floor Plans & Elevations



DRAWN BY: AR
DESIGNED BY: -
CHECKED BY: -
DATE: 09/09/20
SCALE @A1: 1:50
1:100 1:200

