

PLANNING DRAWING

THIS DRAWING MUST NOT BE SCALED
 PRIOR TO THE COMMENCEMENT OF ANY WORKS THE BUILDER
 IS TO CHECK AND/OR DETERMINE ALL CONSTRUCTION DETAILS
 INCLUDING CHECKING EXISTING SITE LEVELS AND DIMENSIONS.
 THE DRAWING IS TO BE READ IN CONJUNCTION WITH ALL OTHER
 PROJECT DRAWINGS, CONSTRUCTION NOTES AND/OR PROJECT
 SPECIFICATION. ALL DISCREPANCIES SHOULD BE REPORTED
 IMMEDIATELY.


REV	DATE	DETAILS	DRAWN



PROPOSED SIDE ELEVATION 1:100



PROPOSED REAR ELEVATION 1:100

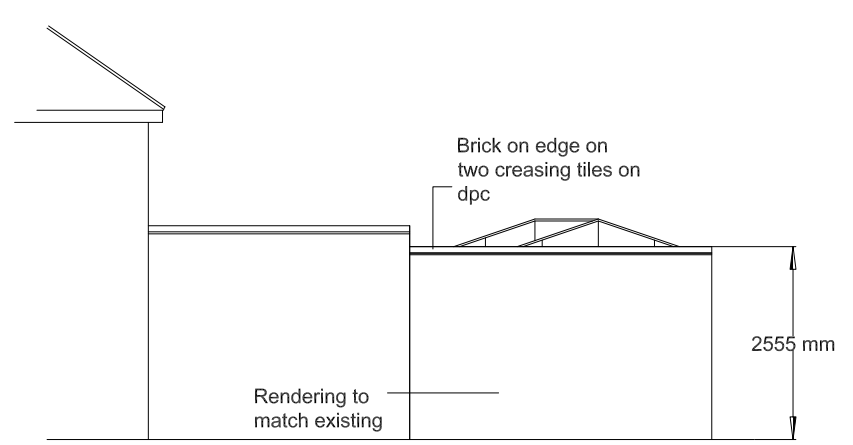


PROPOSED SIDE ELEVATION 1:100




EXISTING SIDE ELEVATION 1:200


EXISTING REAR ELEVATION 1:200

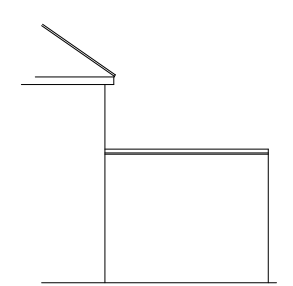

EXISTING SIDE ELEVATION 1:200

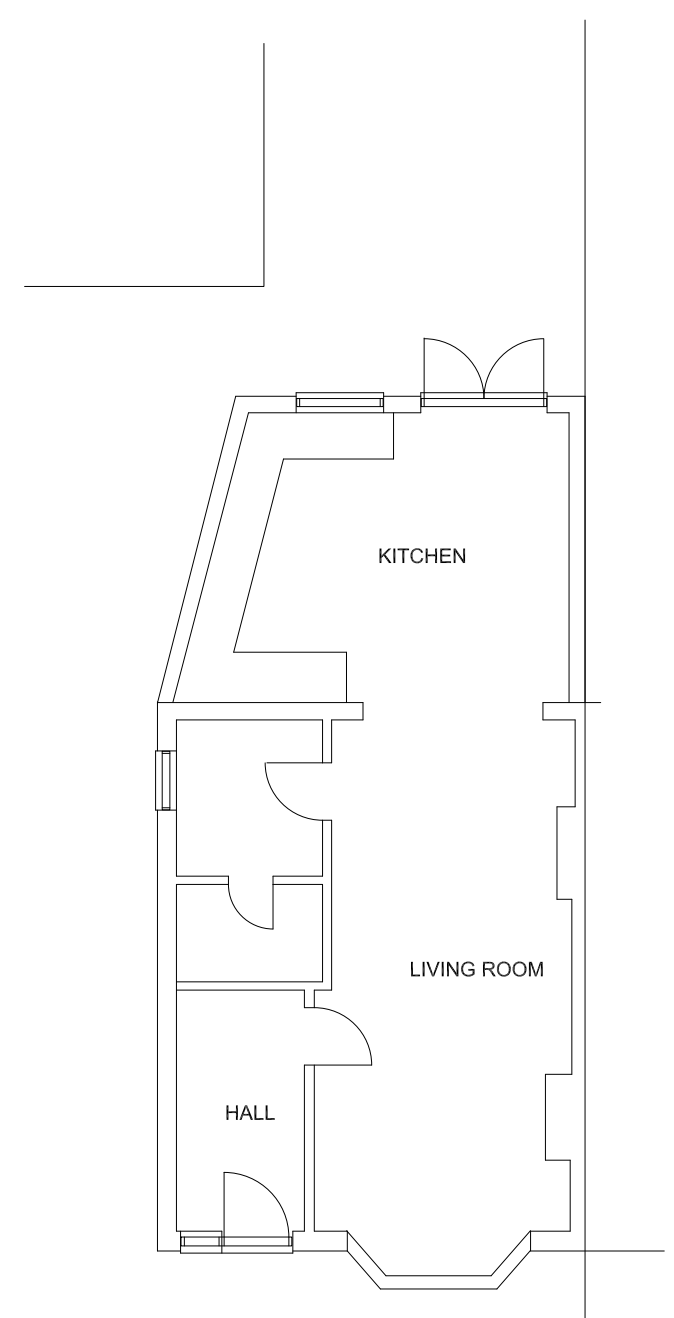


EXISTING GROUND FLOOR PLAN 1:100

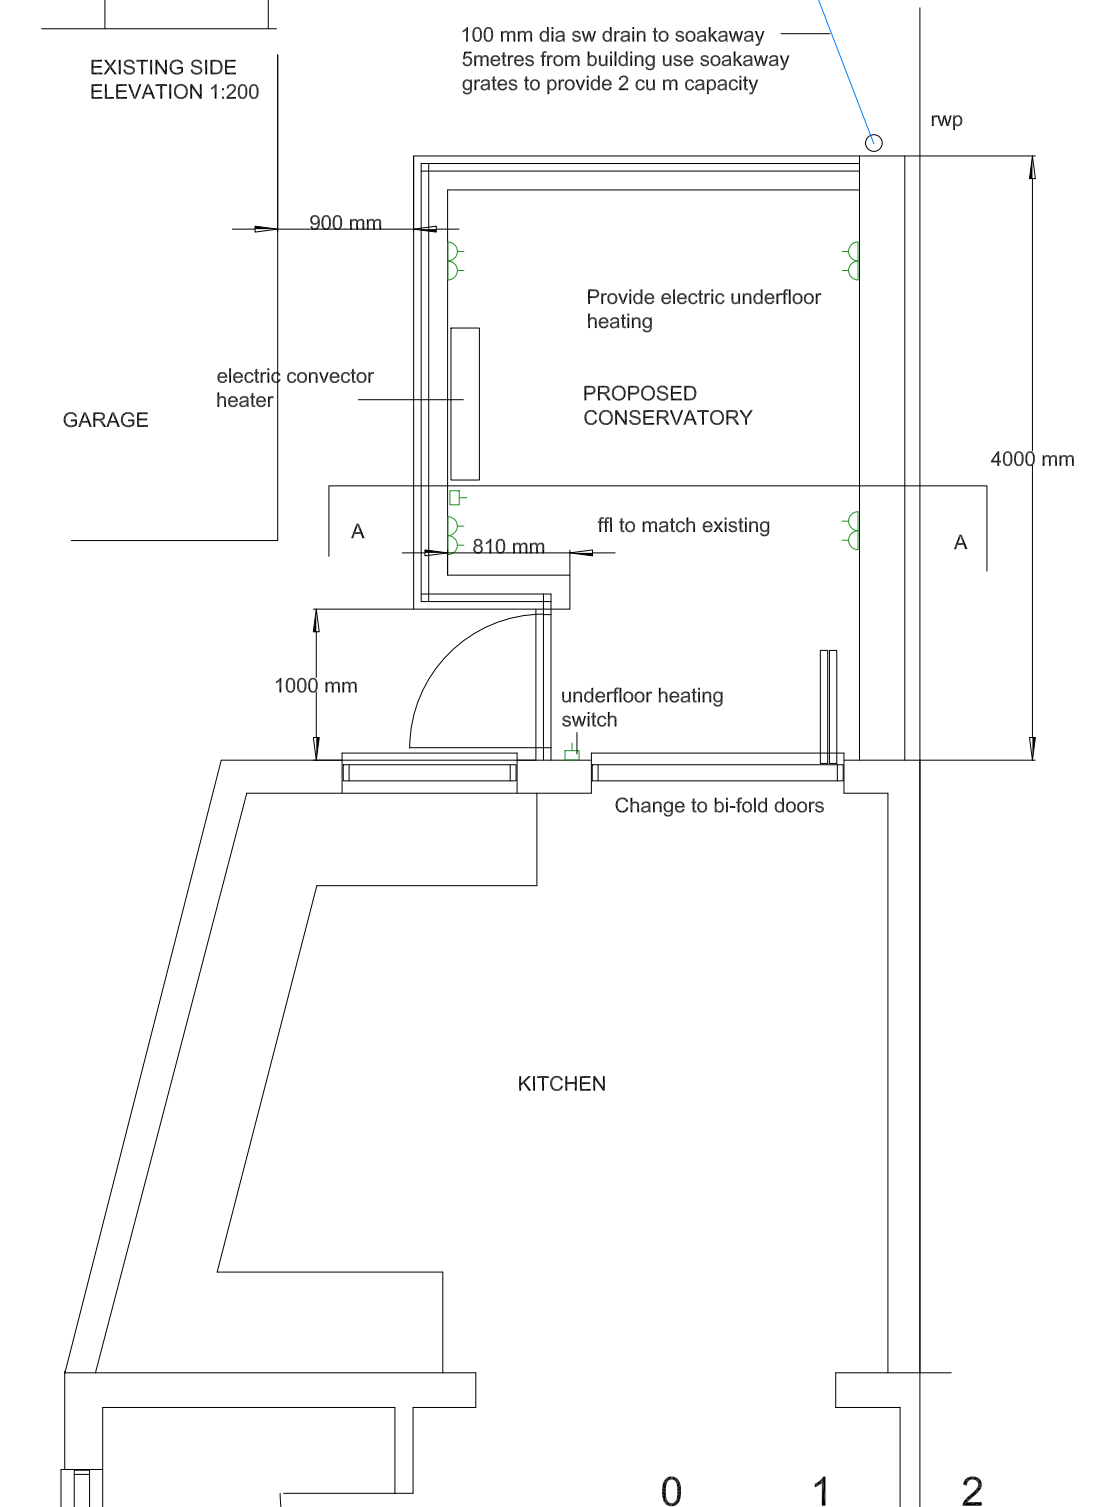


PRED GROUND FLOOR PLAN 1:50


- Electrical
- double socket outlet
 - light pendant
 - switch
 - LED downlighter (surface mounted)
 - extract
 - fused spur

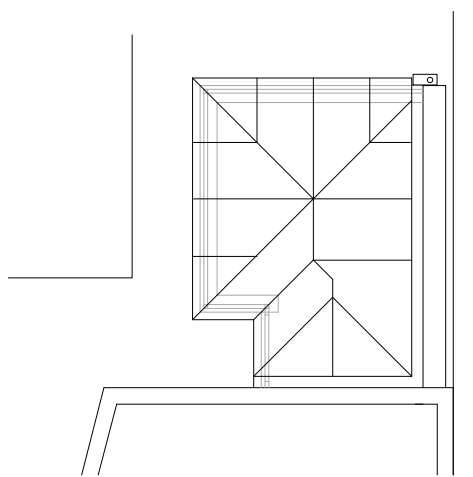


ROOF PLAN 1:100

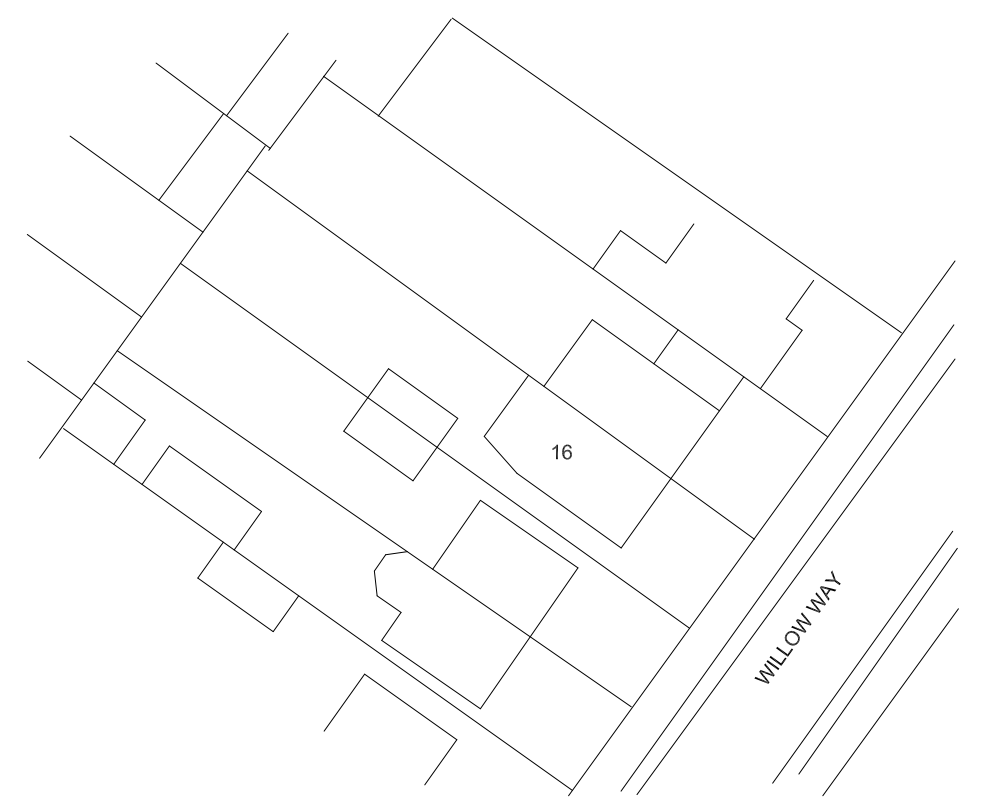

EXISTING BLOCK PLAN 1:500

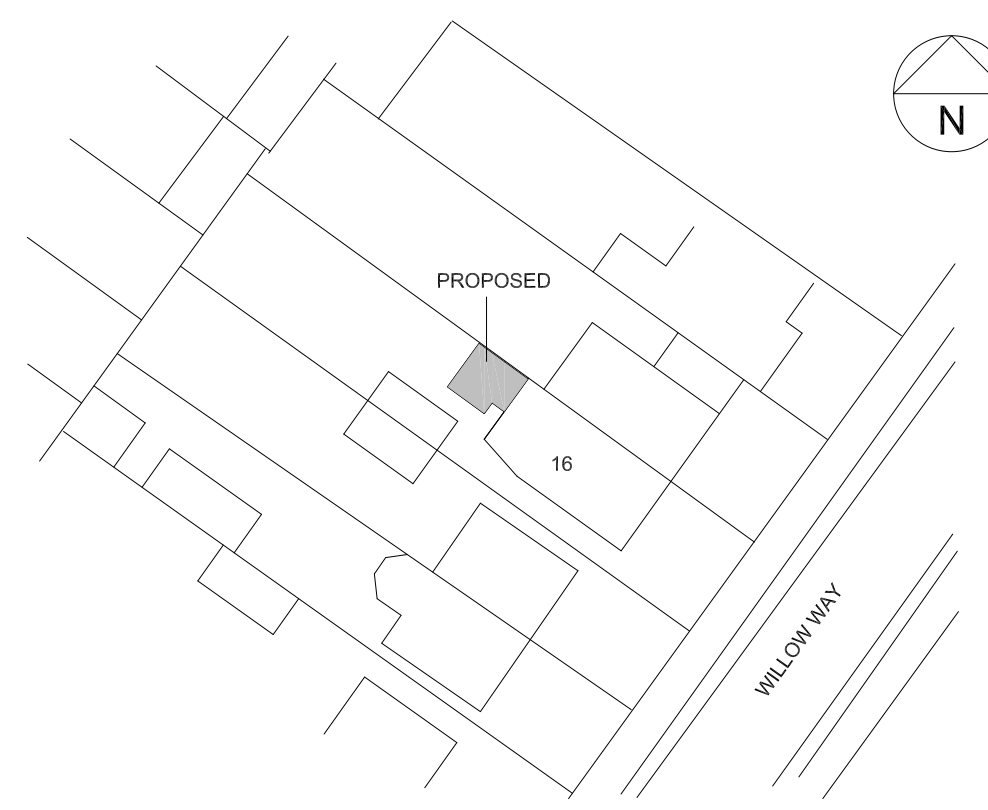

PROPOSED BLOCK PLAN 1:500

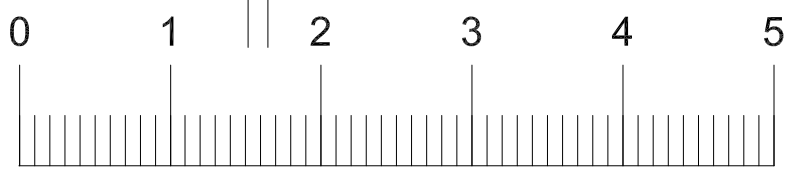

SCALE BAR

James. B.Langley Limited

Project:
 16 Willow Way
 Ewell, Surrey

Title:
 Proposed
 Conservatory



Tel: 020 8786 5753
 Mobile: 07976 712607
 e'mail: langley_jb@yahoo.com

Building Surveying
 & Project Management

Scale:
 1:50 & 1:100
 @ A2

Date:
 SEPT 2021

Drawing No

WW/100