


© Copyright


THIS DRAWING IS FOR USE AS DESCRIBED IN THE STATUS,
NOT FOR CONSTRUCTION PURPOSES.

THIS DRAWING IS PREPARED SOLELY FOR THE USE OF THE
CLIENT STATED, AND IS NOT TO BE COPIED, LENT OR USED
BY ANY THIRD PARTY WITHOUT WRITTEN PERMISSION.


ALL INTERNAL LAYOUTS ARE INDICATIVE

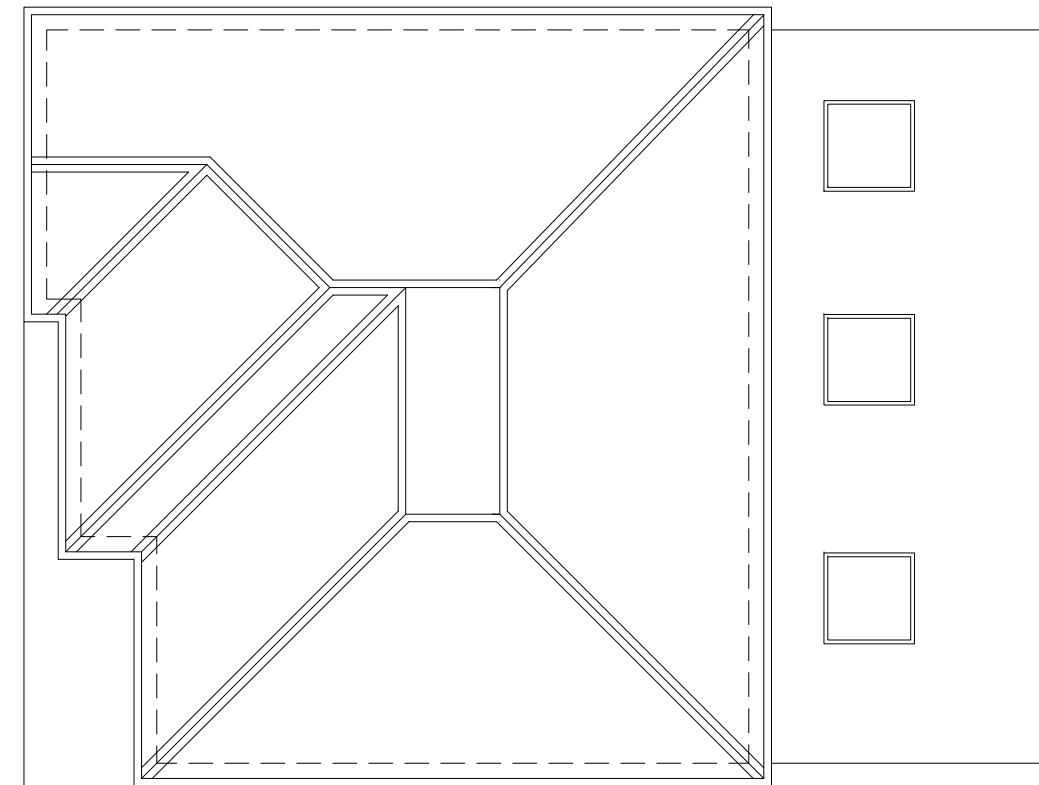

EXISTING ROOF PLAN

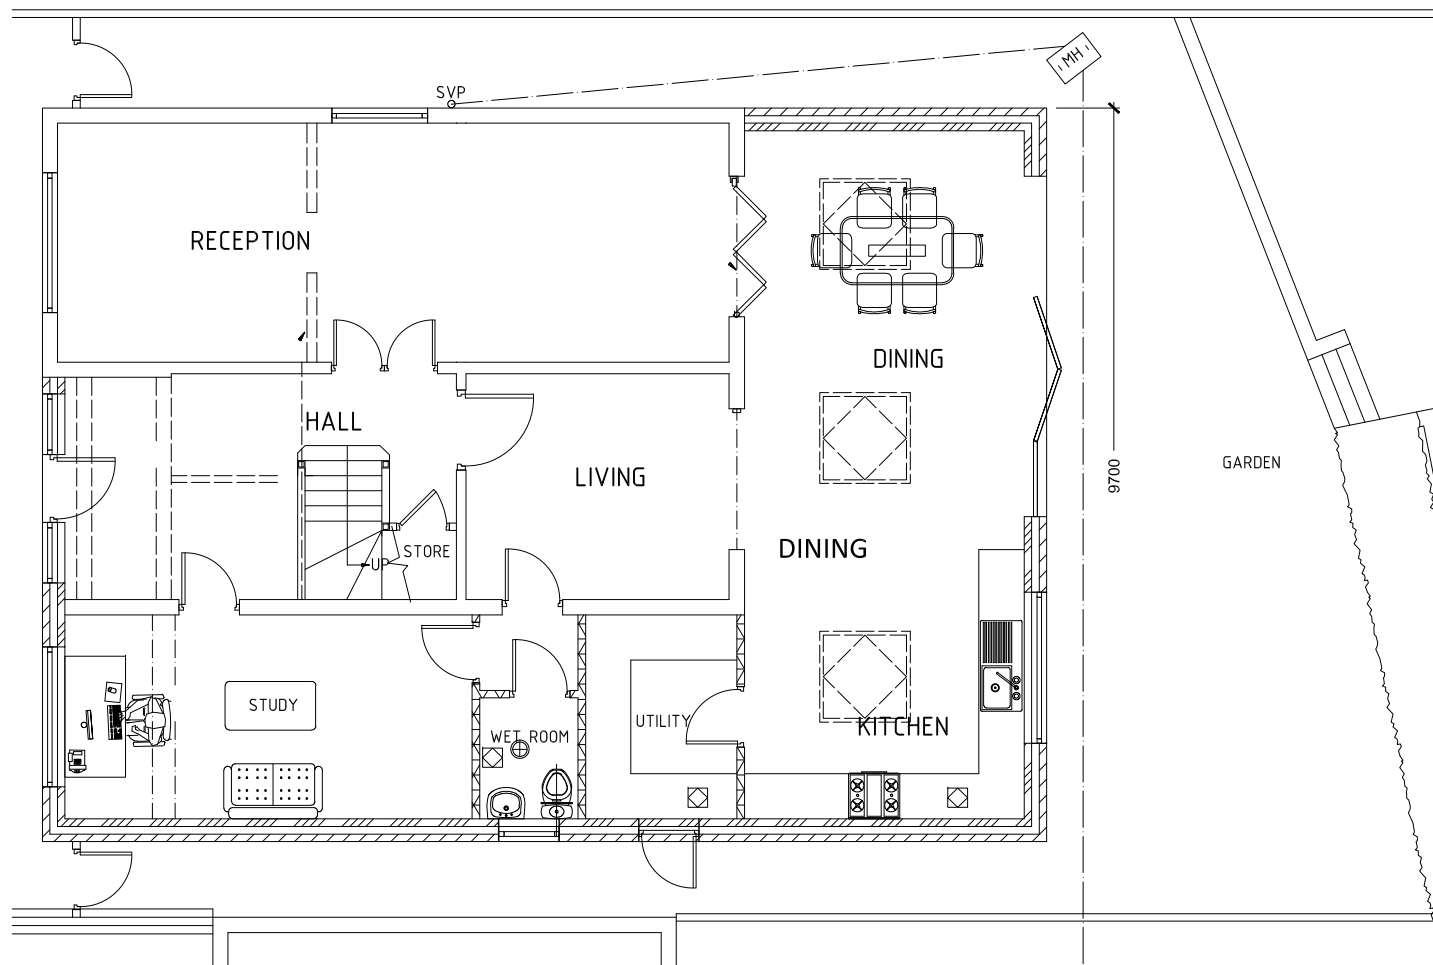

EXISTING GROUND FLOOR

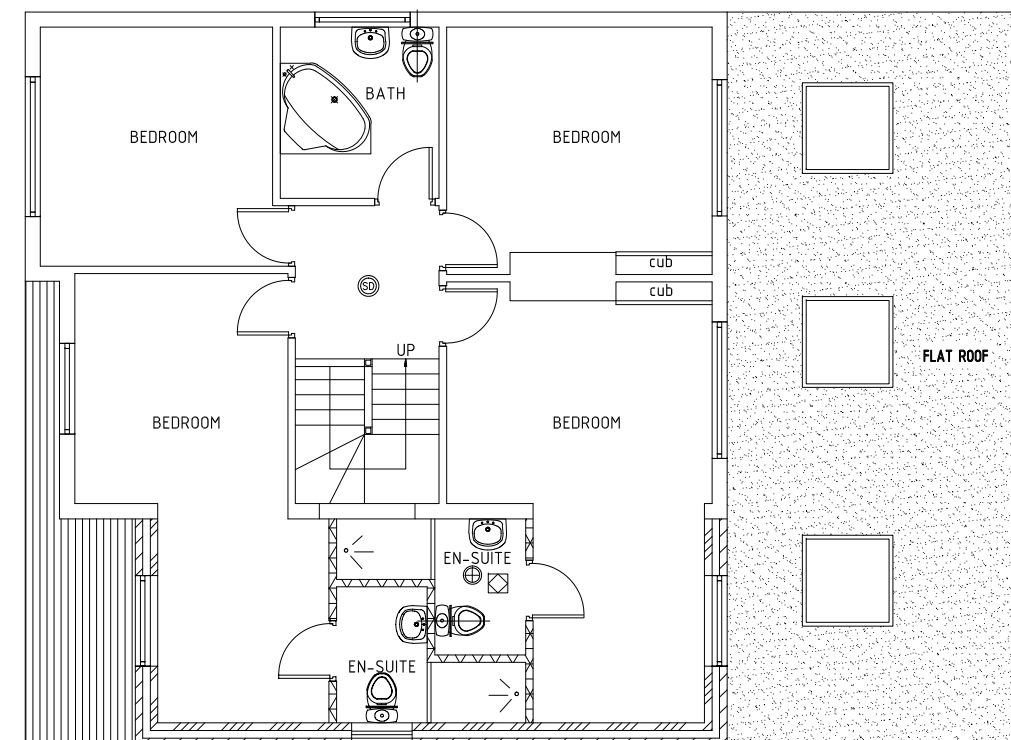

EXISTING FIRST FLOOR PLAN

- DD.MM.YY

| Rev | Date | Revision | Initials |
|-----|------|----------|----------|
|-----|------|----------|----------|

Client
MR & MRS MORSHED

Job Title
**29 BUCKLAND ROAD
Ewell, SM2 7LL**

Drawing Title
**EXISTING
FLOOR PLANS**

Architect
 **BLUE GECKO**
Blue Gecko Architecture Ltd
3 Greenhill | Sutton | SM1 3LF
T | 07876221512
www.bluegecko.biz

| | | |
|------------------------|---------------------------|-----------|
| Drawn BGecko | Scale 1:50@A1/1:100@A3 | |
| Dwg Status PLANNING | Date SEPT 2021 | |
| Job Code 2105 | Dwg No. P-002 | Rev. - |

C:\BlueGecko\STUDIO\2105