




Proposed Front Elevation

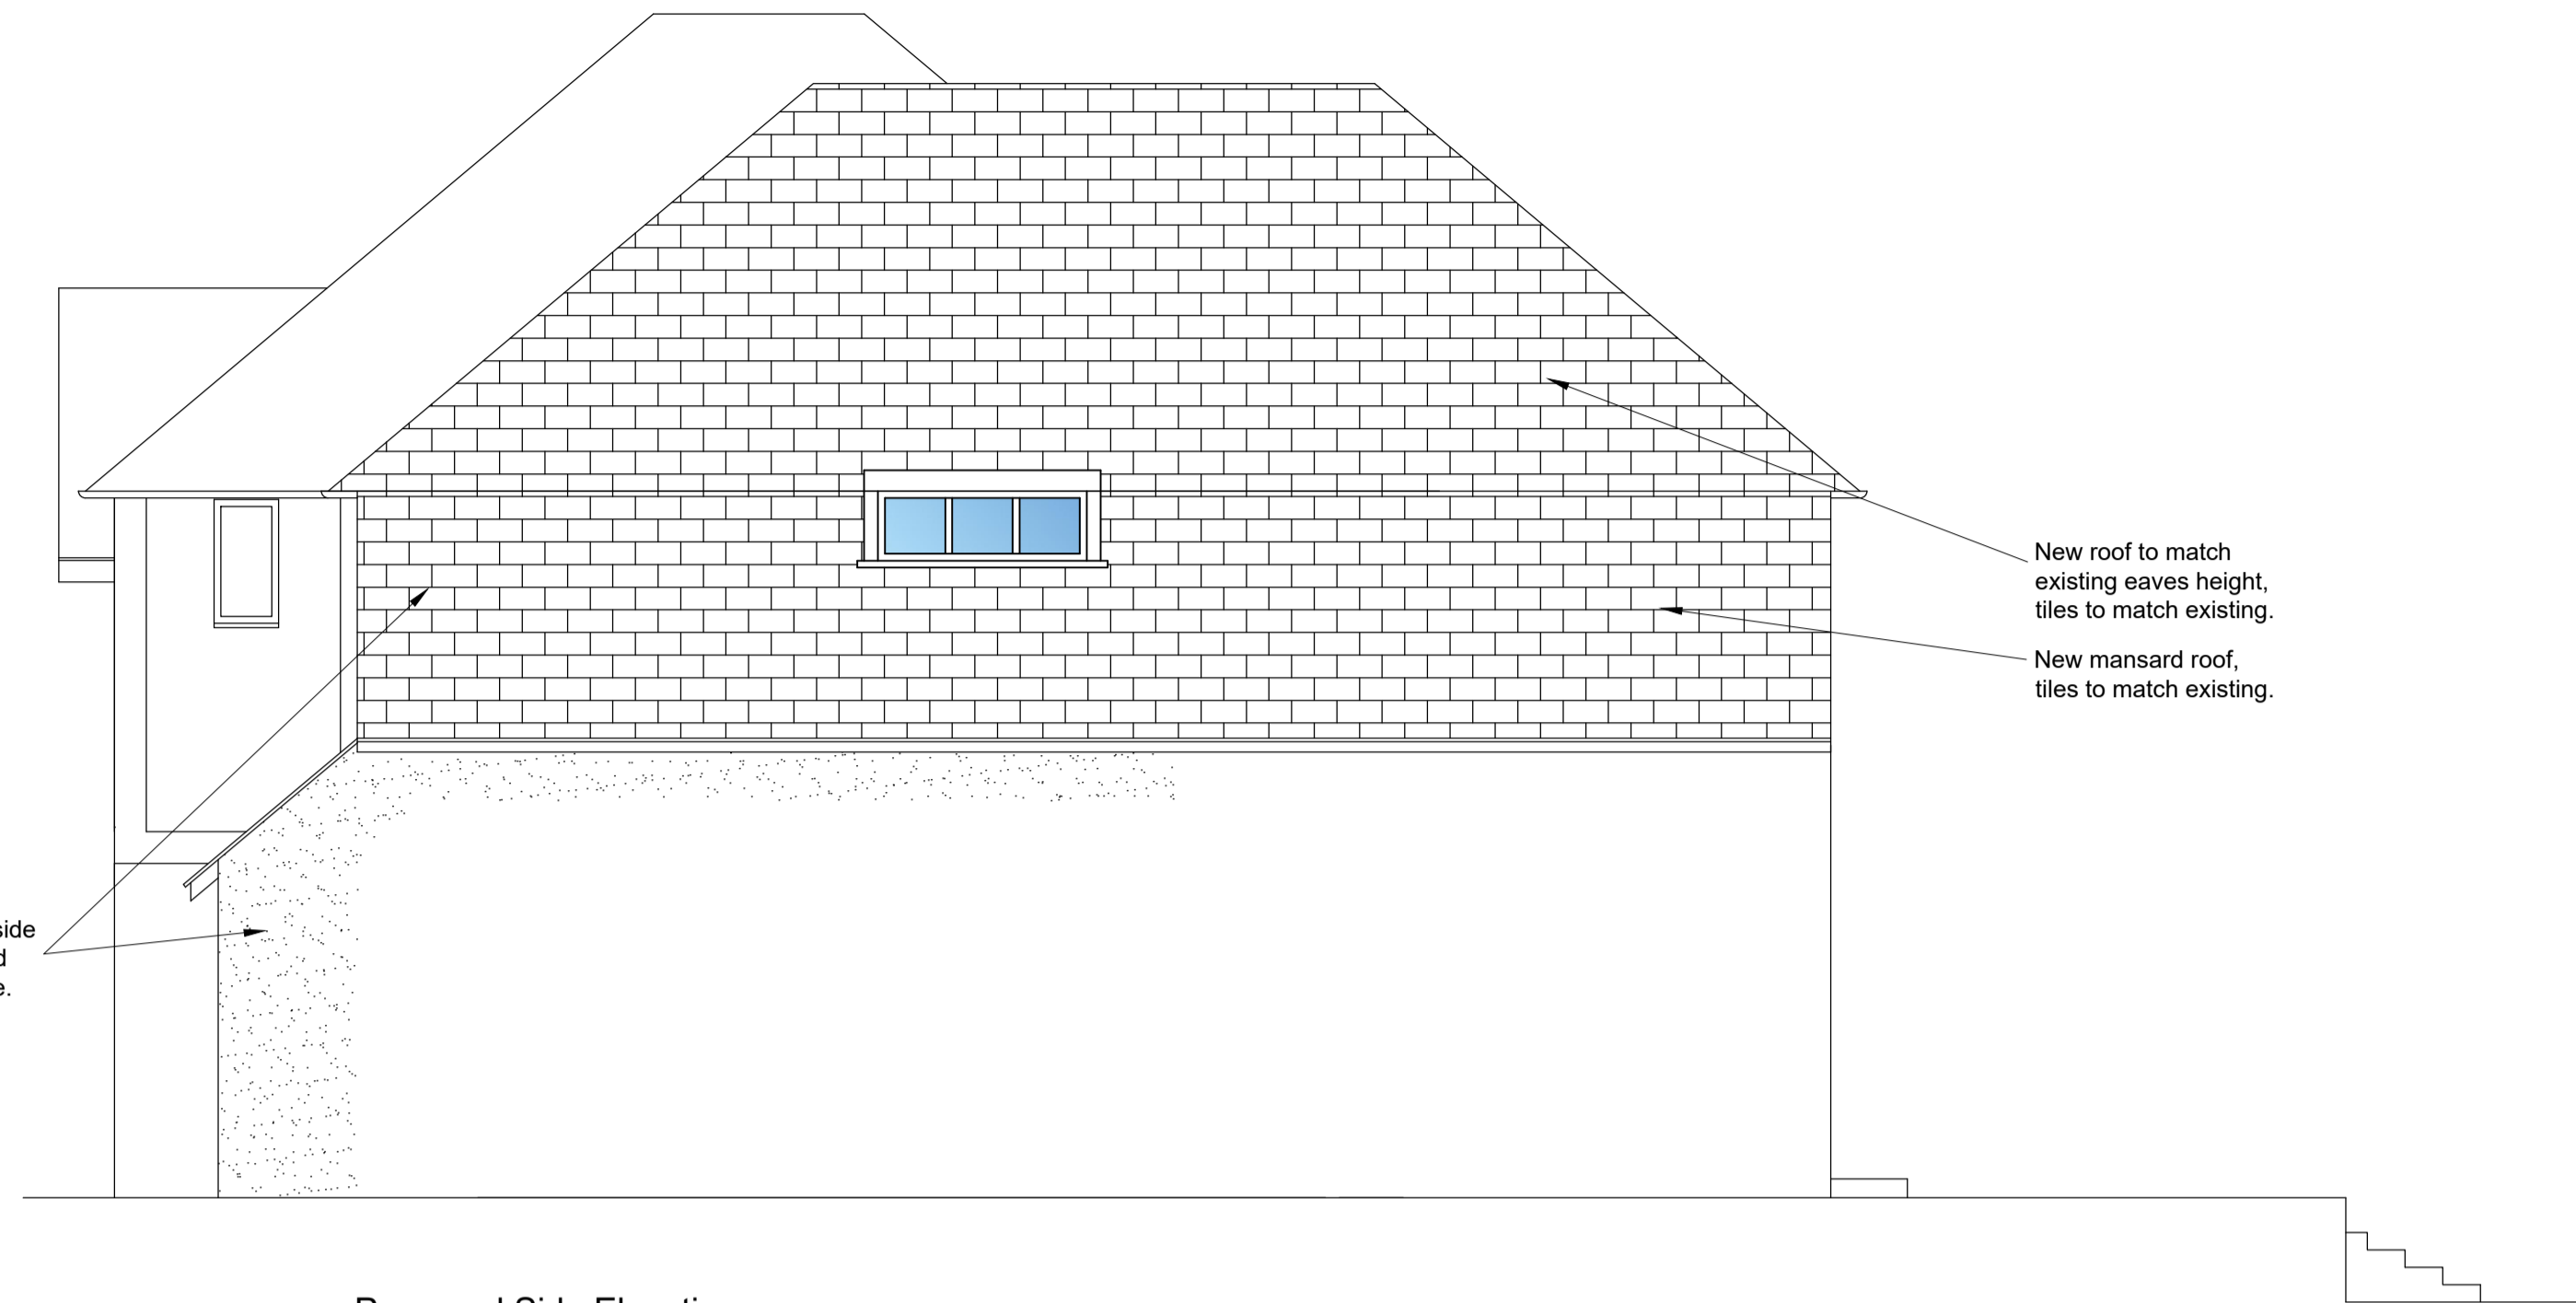


Proposed Side Elevation

New mansard roof, tiles to match existing.


Proposed mansard roof side extension existing ground floor side addition/garage. New pitched roof over extended garage.

New roof to match existing eaves height, tiles to match existing.

New mansard roof, tiles to match existing.

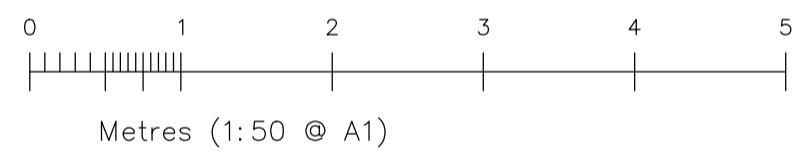

Proposed Rear Elevation

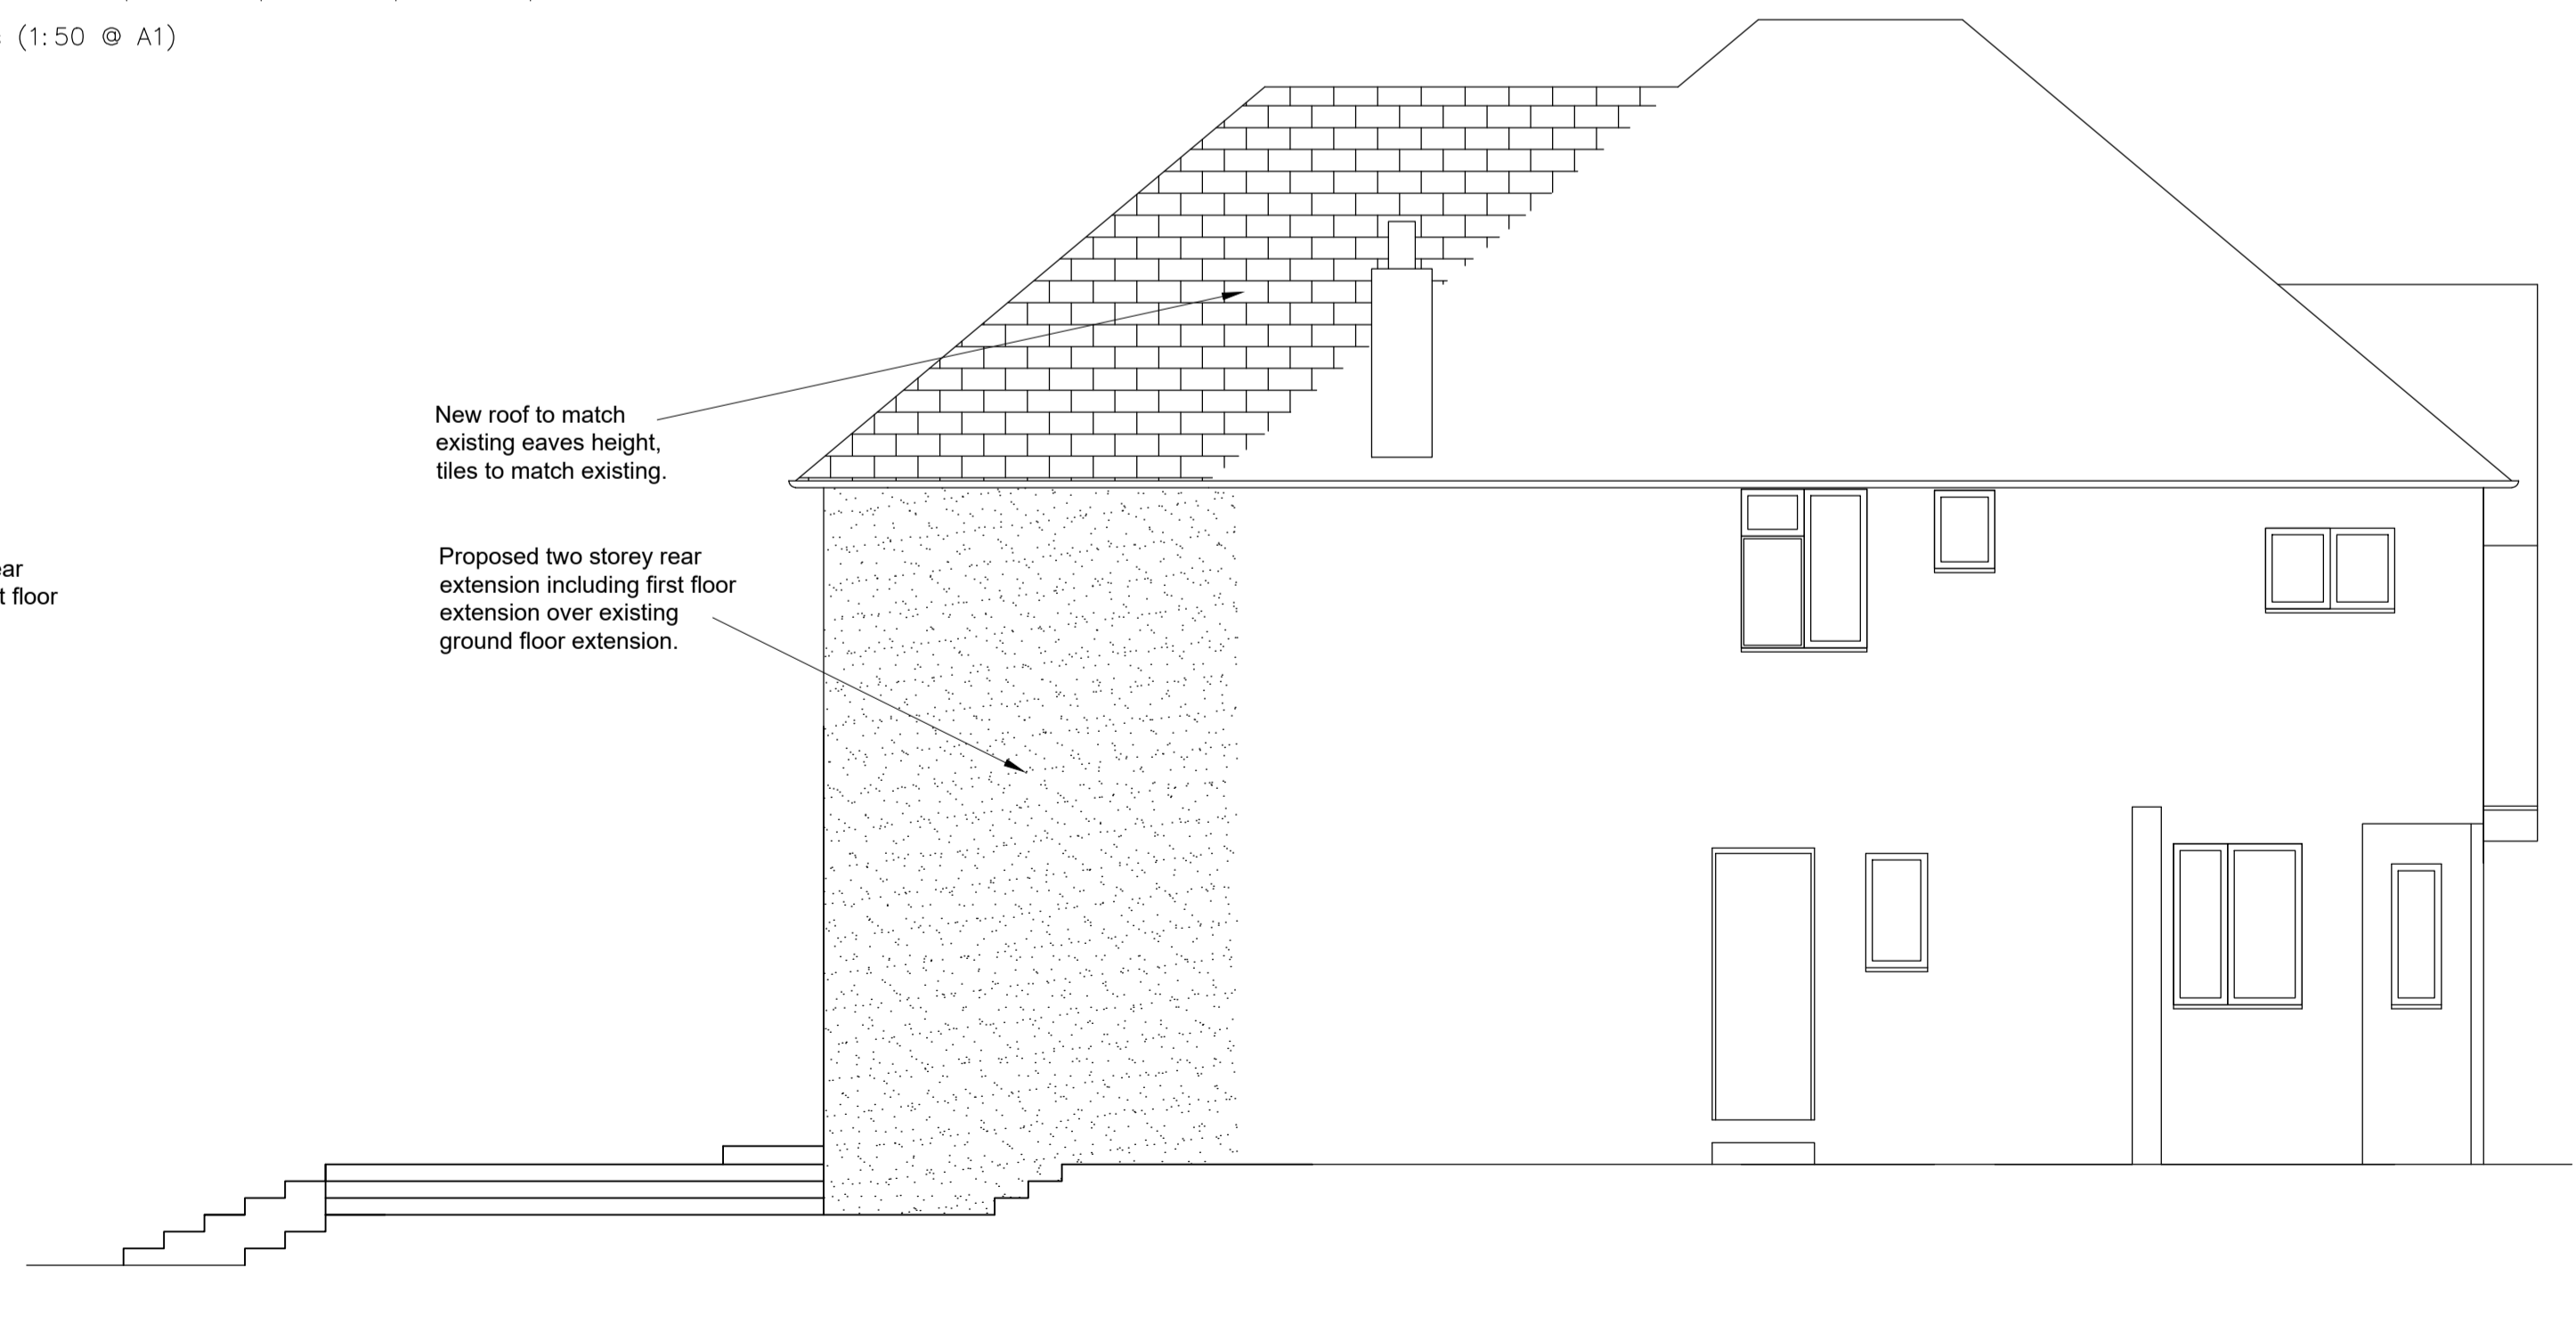

Proposed Side Elevation

New roof to match existing eaves height, tiles to match existing.

Proposed two storey rear extension including first floor extension over existing ground floor extension.

New roof to match existing eaves height, tiles to match existing.

Proposed two storey rear extension including first floor extension over existing ground floor extension.

REV	DESCRIPTION	DATE

MBA

MERVYN BROWN ASSOCIATES LTD
Structural Engineers & Building Design Consultants
Studio F180, Riverside Business Centre,
Haldene Place, London SW18 4UQ
Tel: 020 8875 9115
E-Mail: mba@mbassocltd.co.uk
Website: mervynbrownassociates.co.uk

Client

Site Location
79 Pine Hill
Epsom

Title
Proposed Elevations

Scale
1:50 @ A1

Date
July 2021

Drawing No.
2062 / 04