

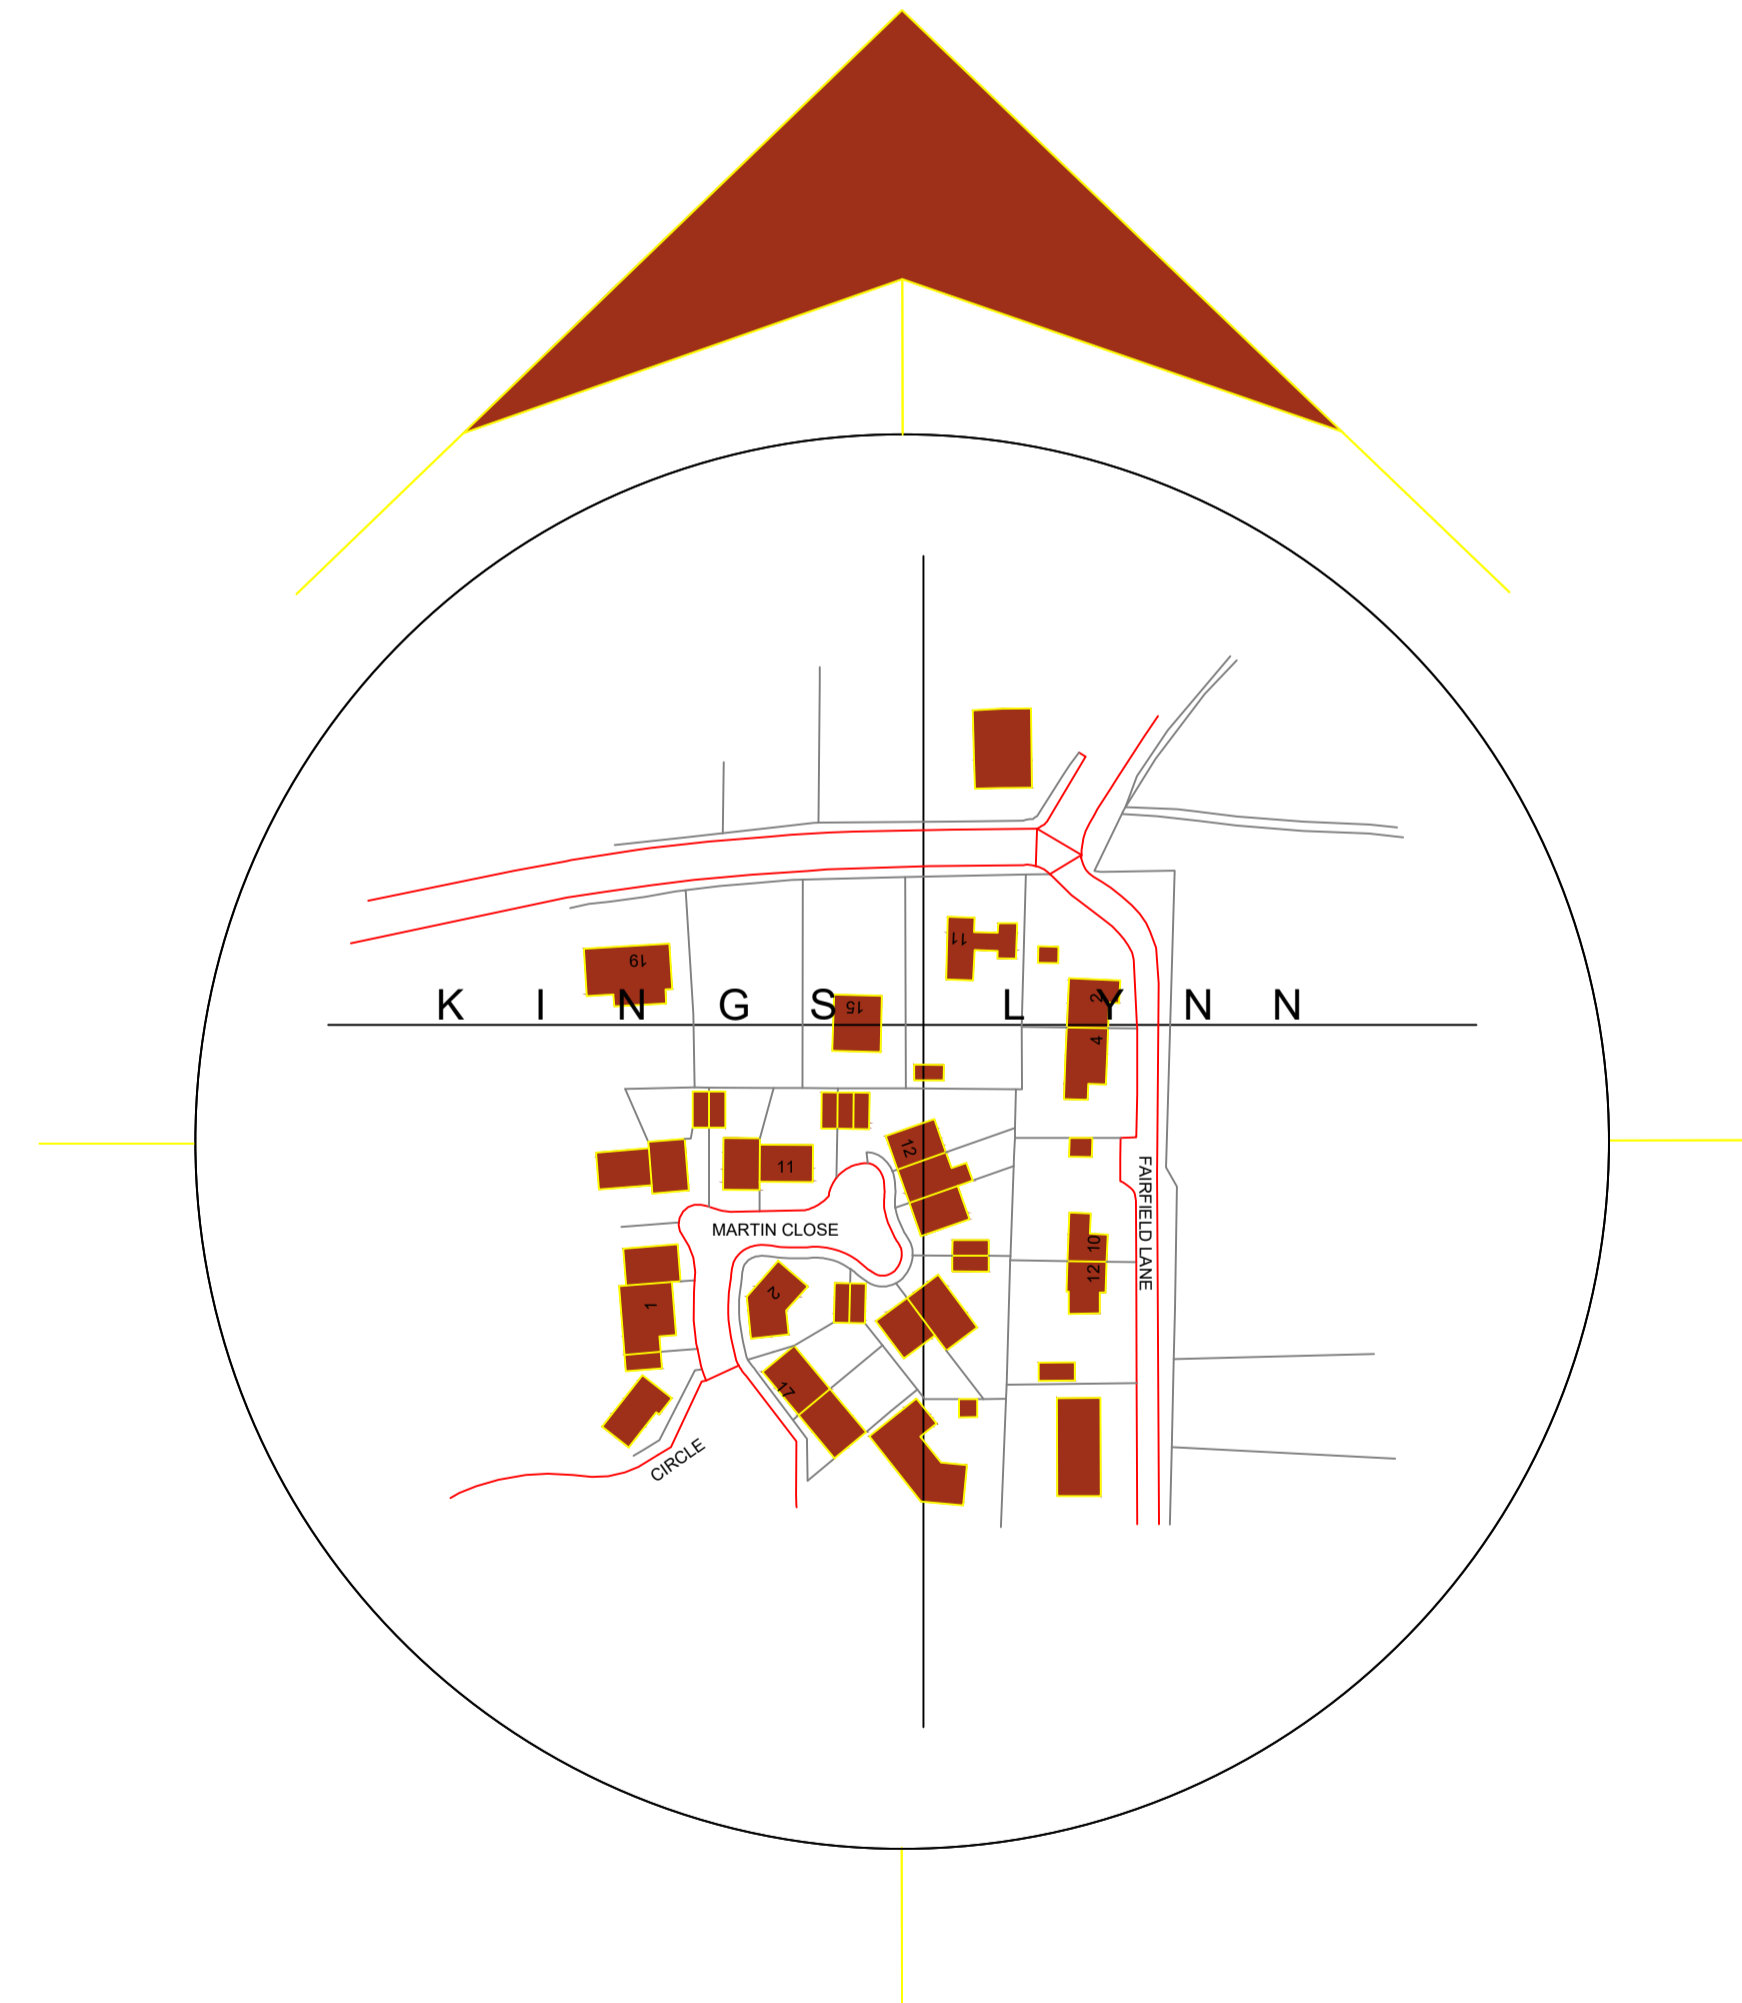


Site Plan  
Scale: 1:100

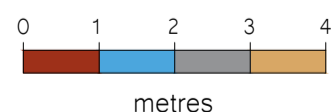

Location Plan  
Scale: 1:1250

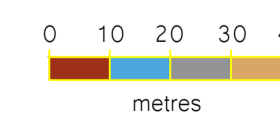

General Notes

1. All dimensions are shown in 'mm' unless otherwise stated.
2. The contractor, sub-contractors and suppliers must verify all dimensions on site prior to the commencement of any work.
3. This drawing is to be read in conjunction with all relevant engineers and specialist sub-contractors drawings and specifications.
4. Any discrepancies are to be brought to the designers attention.

CONSTRUCTION DESIGN & MANAGEMENT REGULATIONS 2015

The following information must be read in conjunction with the project Risk register. This drawing highlights significant design related Health & Safety Risks present during Construction phase, and Residual Risks which remain post completion. Other Health & Safety Risks associated with Construction Activities may be present, and must be identified by the Principal Contractor prior to works commencing. Design Risks relating to specialist design items must be identified by the relevant specialist designers/ consultants and issued to the Principal Designer.

SITE PLAN KEY

- Indicates un-surveyed buildings taken from OS map
- Indicates site access
- Indicates approximate position of surveyed trees and hedges

C01 Overhead Cables



C02 Inspection Chambers



Status

AS EXISTING



Swann Edwards Architecture Limited, Swann Edwards Architecture, Black Barn, Fen Road, Guyhim, Wisbech, Cambs. PE13 4AA  
t 01945 450694 e info@swannedwards.co.uk w www.swannedwards.co.uk

Job Title	Date	Drawn by
Proposed Dwelling at Fairfield Lane, Watlington, King's Lynn, For: Mr. H. Fountain	June 2021	GT
Checked by		GE
Drawing Title	Job No.	Sheet Size
Survey Drawing	SE-1663	A1
	Dwg No.	Revision
	100	