


ALL DIMENSIONS ARE FOR REFERENCE  
 PURPOSES ONLY DISCREPANCIES ARE TO BE  
 REPORTED TO THE DRAWINGS AUTHOR. DO NOT  
 SCALE FROM DRAWING.



EXISTING REAR ELEVATION (1:100)

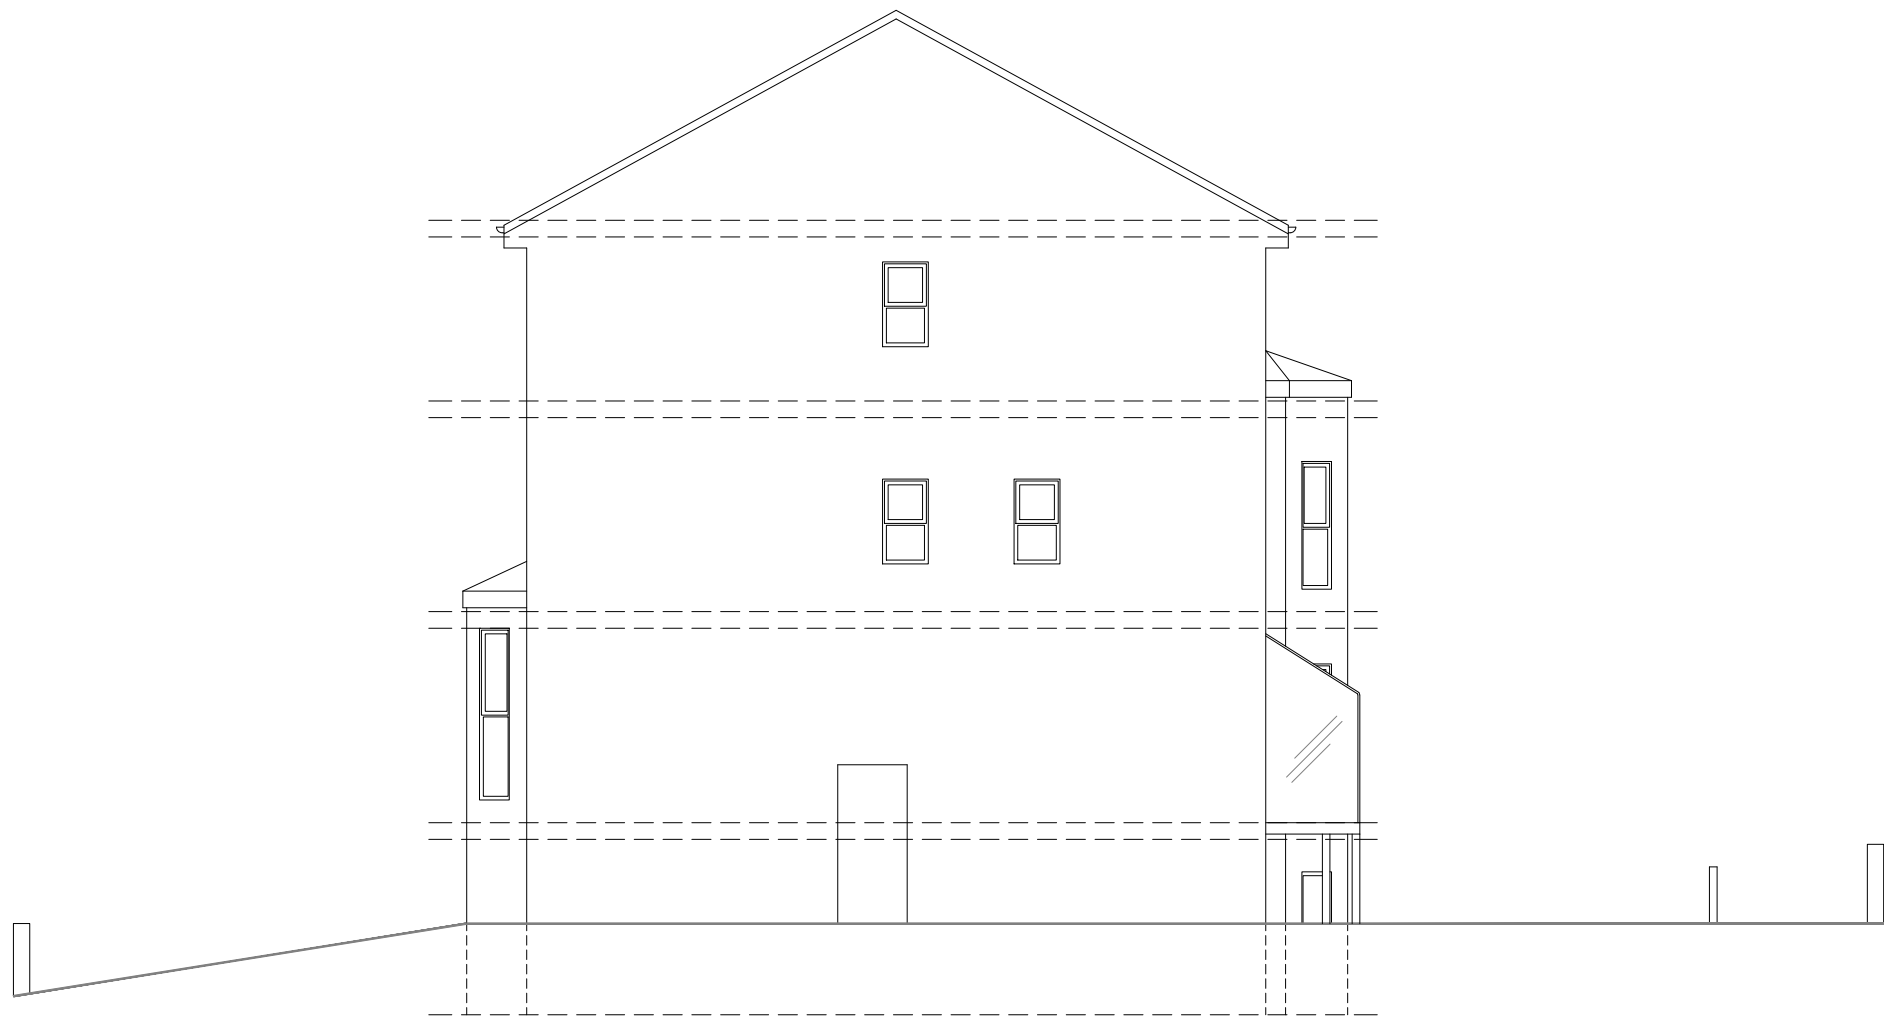

EXISTING GABLE ELEVATION (1:100)

Rev	Date	Description	Rev By	Chk'd By
Project Title				
APARTMENT REMODEL				
18 ATWOOD ROAD DIDSBURY MANCHESTER M20 6TD				
Client				
Status				
PLANNING				
Scale		Drawing Size		
1:100		A3		
Drawn By	Checked By	Date		
SFW	PDP	08/21		
Drawing Title				
EXISTING ELEVATIONS				
Job-Dwg No				
444MAN-102				
<b>ABODE</b> MANCHESTER   0161 711 0858 No.1 Spinningfields, WeWork (Abode) Quay Street, Manchester, M3 3JE LONDON   020 3053 8255 1 Knightsbridge Green, 7th Floor, Office 7.02 London, SW1X 7NE <a href="mailto:info@abode-architecture.co.uk">info@abode-architecture.co.uk</a>   <a href="http://www.abode-architecture.co.uk">www.abode-architecture.co.uk</a>				

