

1. All interior dimensions including ceiling heights are taken to and from finished surfaces unless stated otherwise.
2. All levels and dimensions must be checked on site.
3. For any discrepancies with the information depicted in this drawing please contact Site/Project Manager.
4. Responsibility cannot be accepted or alterations made to this drawing without prior permission from Architectural Technologist (Victor).
5. These are planning drawings and room layout guidelines. They should not be used as a set of construction drawings.




Existing Front Elevation



Proposed Front Elevation



Existing Rear Elevation

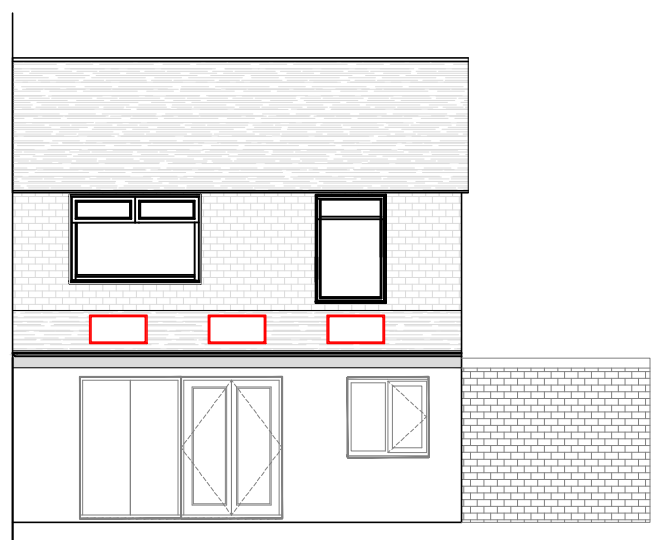

Proposed Rear Elevation

Project Title: Single Storey Rear Extension	
Address: 7 Paulden Avenue, Wythenshawe M23 1PH	
Drawing: Proposed Elevation	
Drawing No: 270719-03	
Drawn: Victor D.	Date: 13/07/21
Scale: 1:100	Paper Size: A3