



Proposed Front Elevation
Scale 1:100

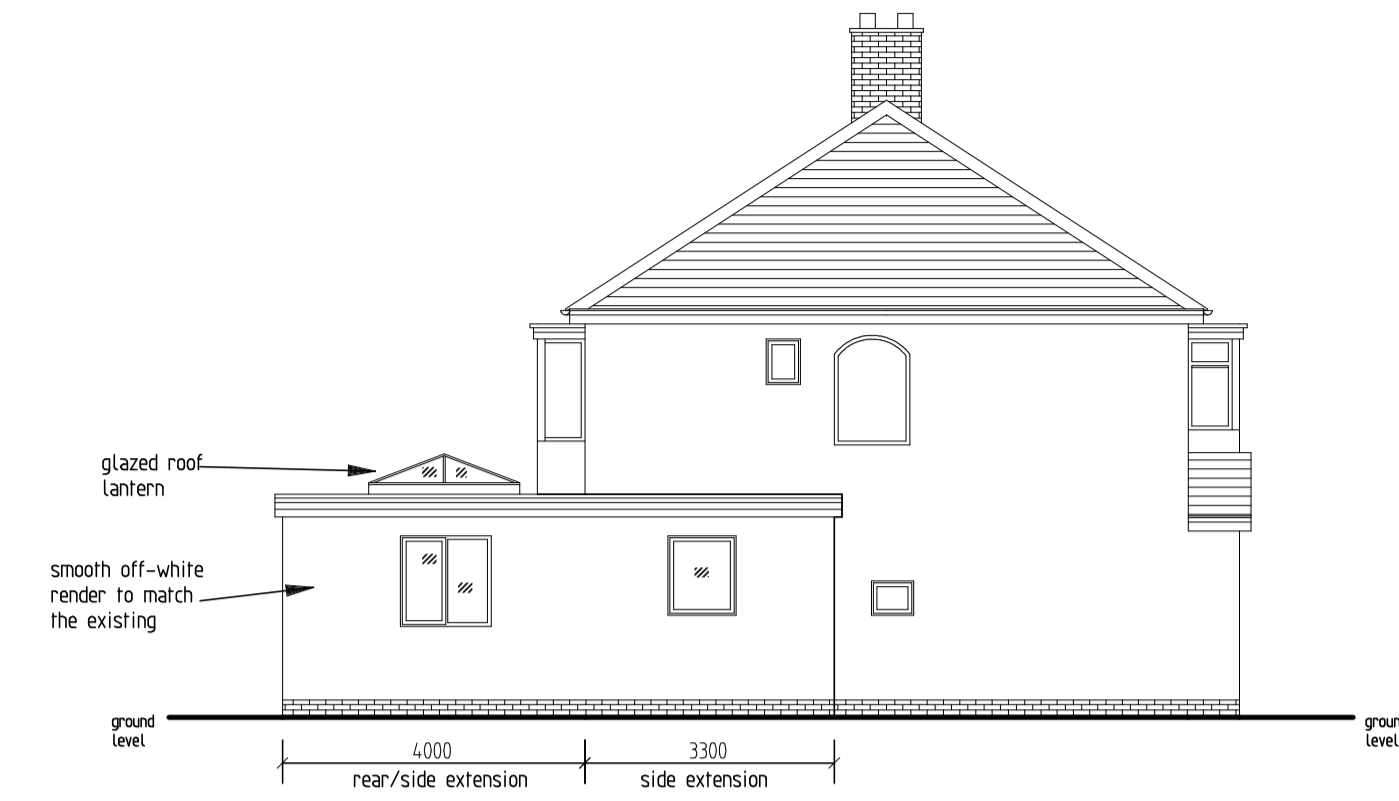


Proposed South Side Elevation
Scale 1:100

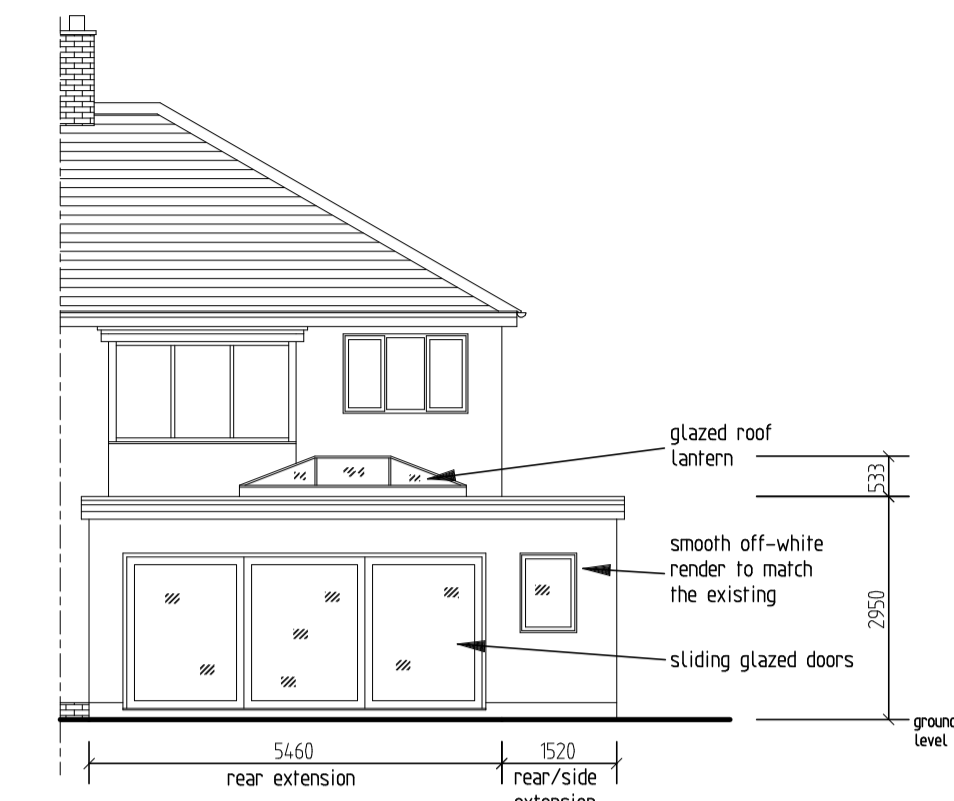

Proposed Rear Elevation
Scale 1:100


PROPOSED

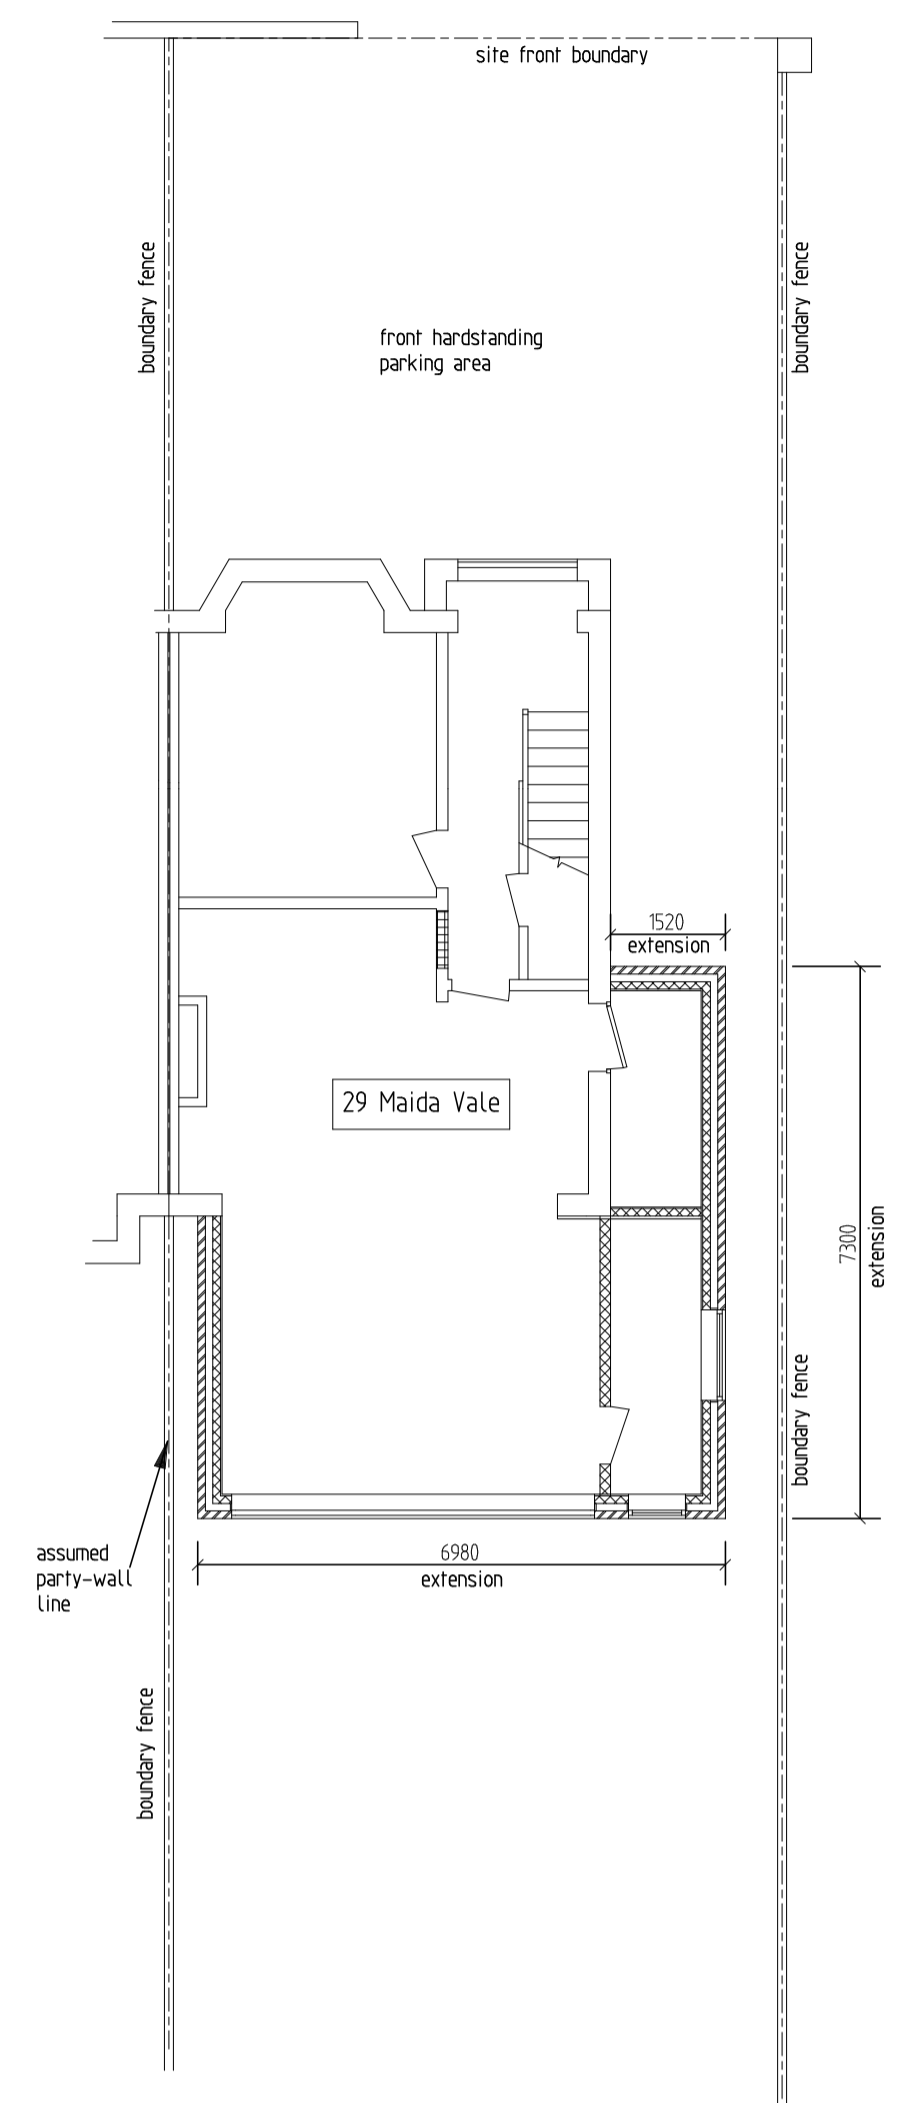

Proposed Site Plan
Scale 1:100

PLEASE NOTE:

This drawing is a planning submission drawing and should not be used for Building Regulation or construction purposes in any circumstances. The contractor should attend site to carry out his own survey prior to the ordering of any materials or any excavation or fabrication commencing.

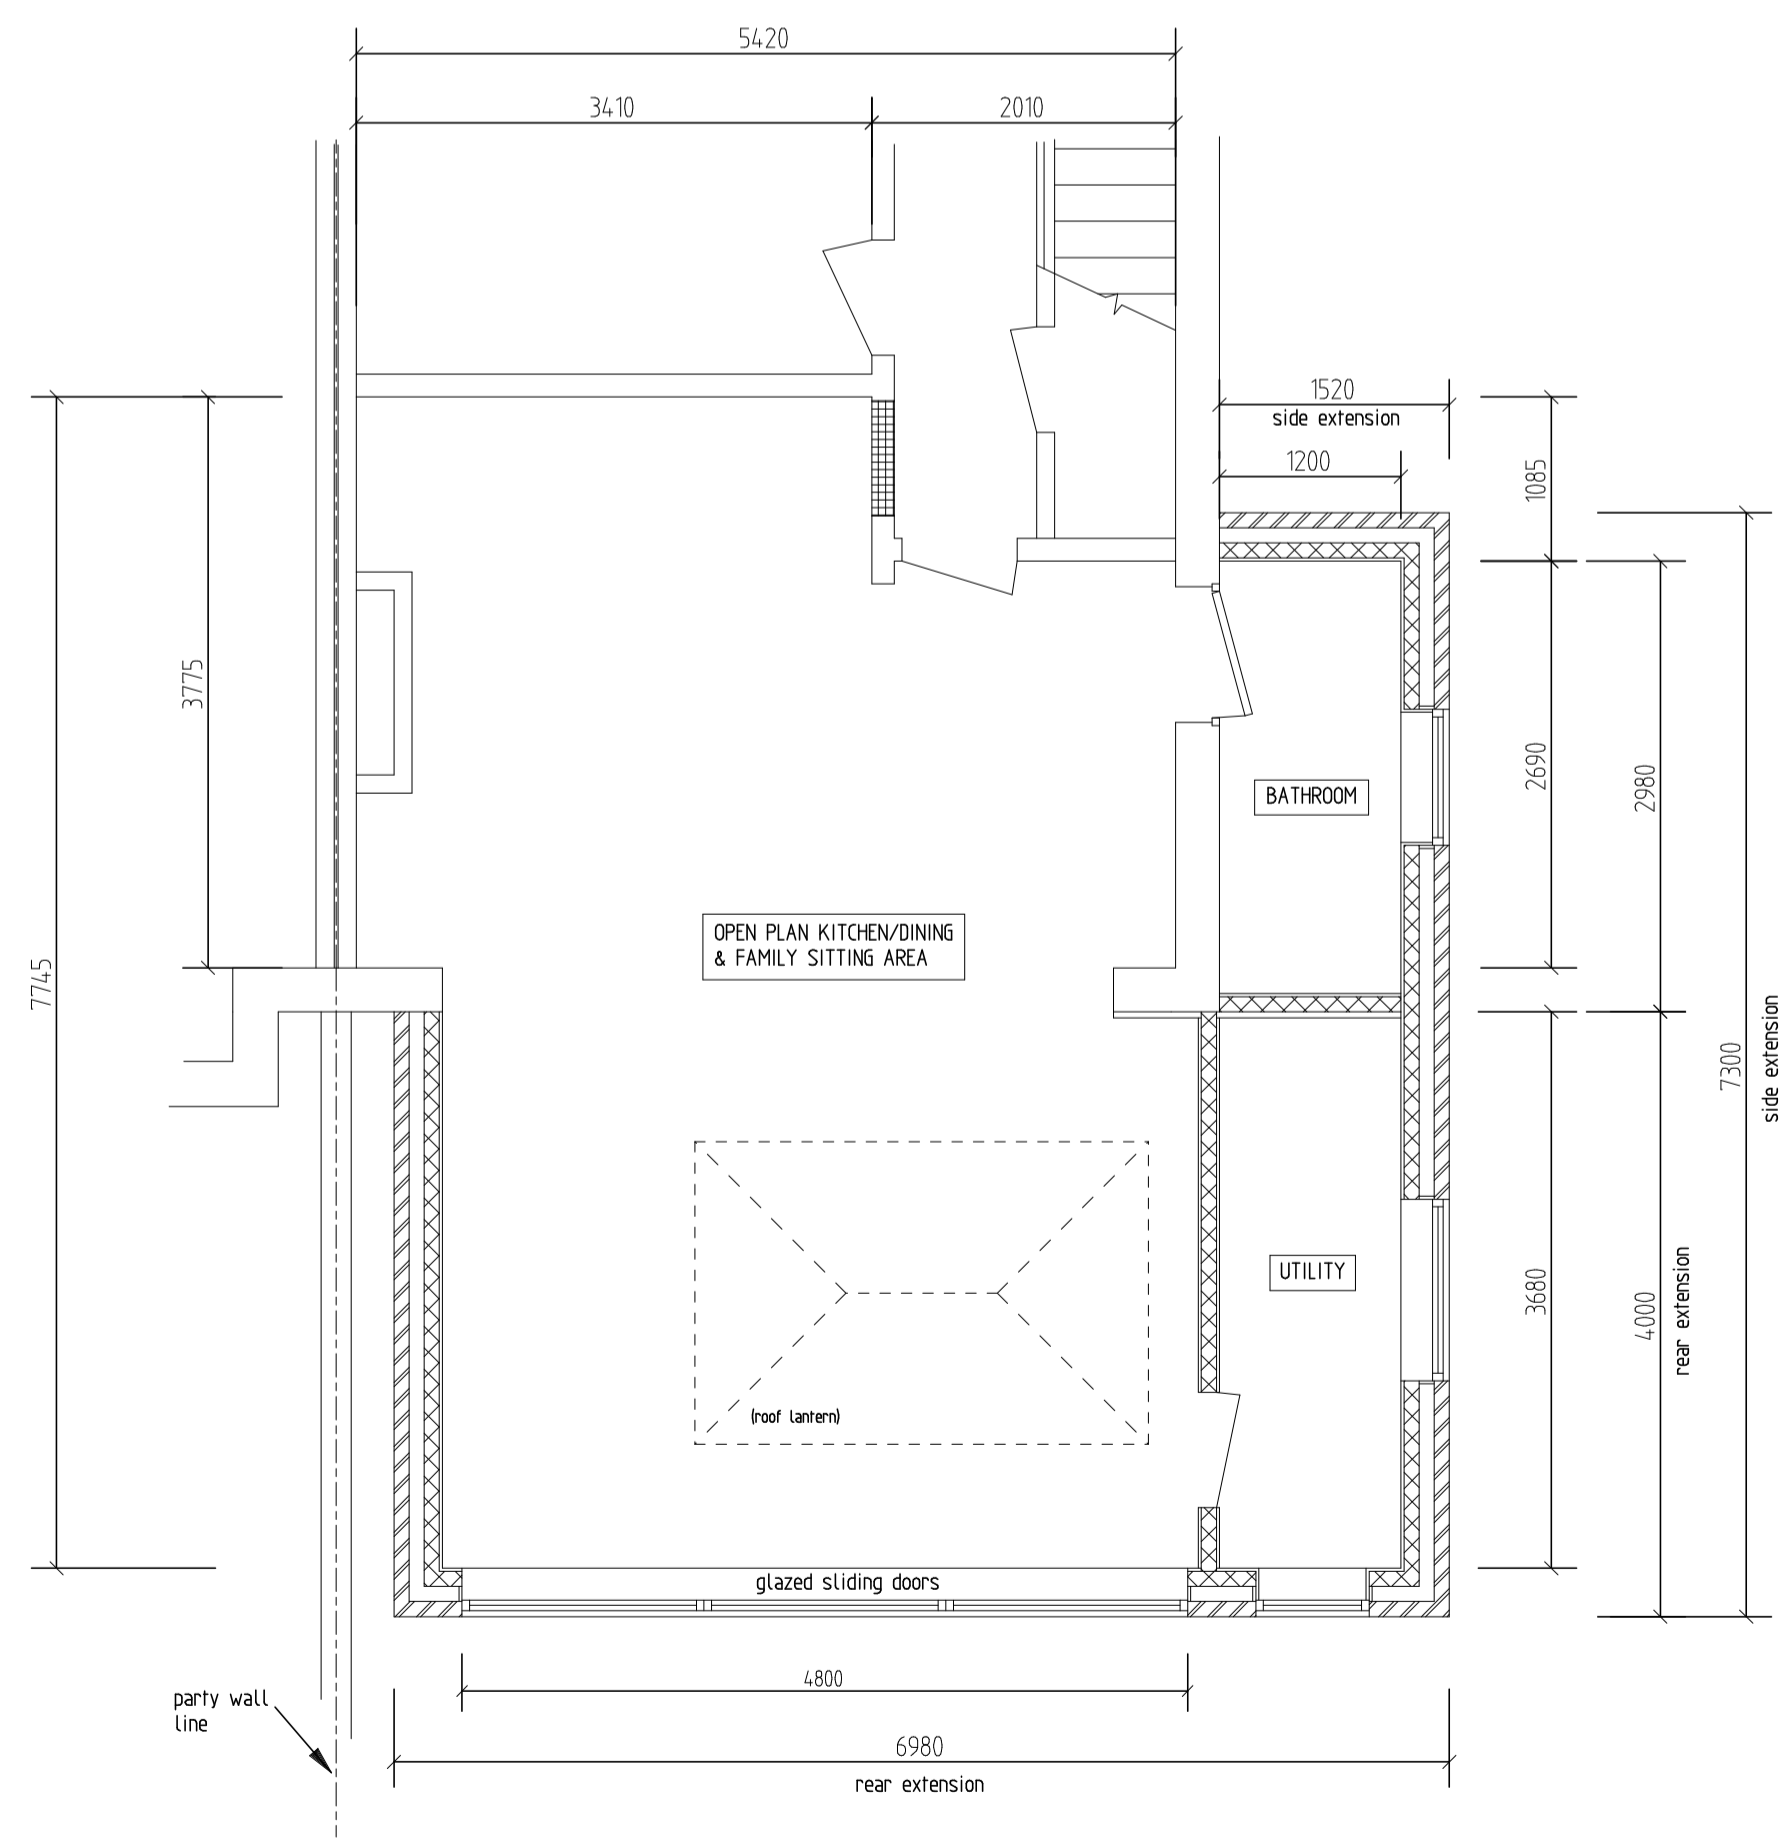

Proposed Ground Floor Plan (Rear & Side Extension)
Scale 1:50

- Revisions:
 A. 27 August 2021: Scheme amendments.
 B. 27 September 2021: Scheme amendments.

Client
 Amanda McFarlane
 29 Maida Vale
 Thornton Cleveleys
 FY5 1NP

Project
 Single storey extensions and associated ground floor structural alterations.

Drawing Title
 Proposed plans and elevations.

eastham
 DESIGN ASSOCIATES
 Construction Design Professionals
 9 Ash Grove
 Wrea Green
 Preston
 PR4 2NY
 tel: 01772 682480
 email: mail@easthamdesign.co.uk

Scale 1:100 + 1:50 @ A1	Date July 2020	Drawn J S Eastham
----------------------------	-------------------	----------------------

Drawing Number 1475-20 -02	Rev B
-------------------------------	----------