
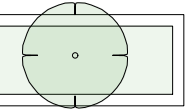



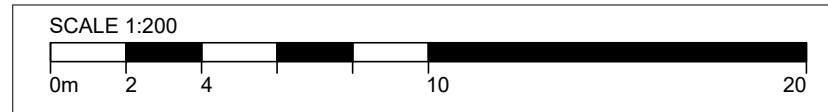
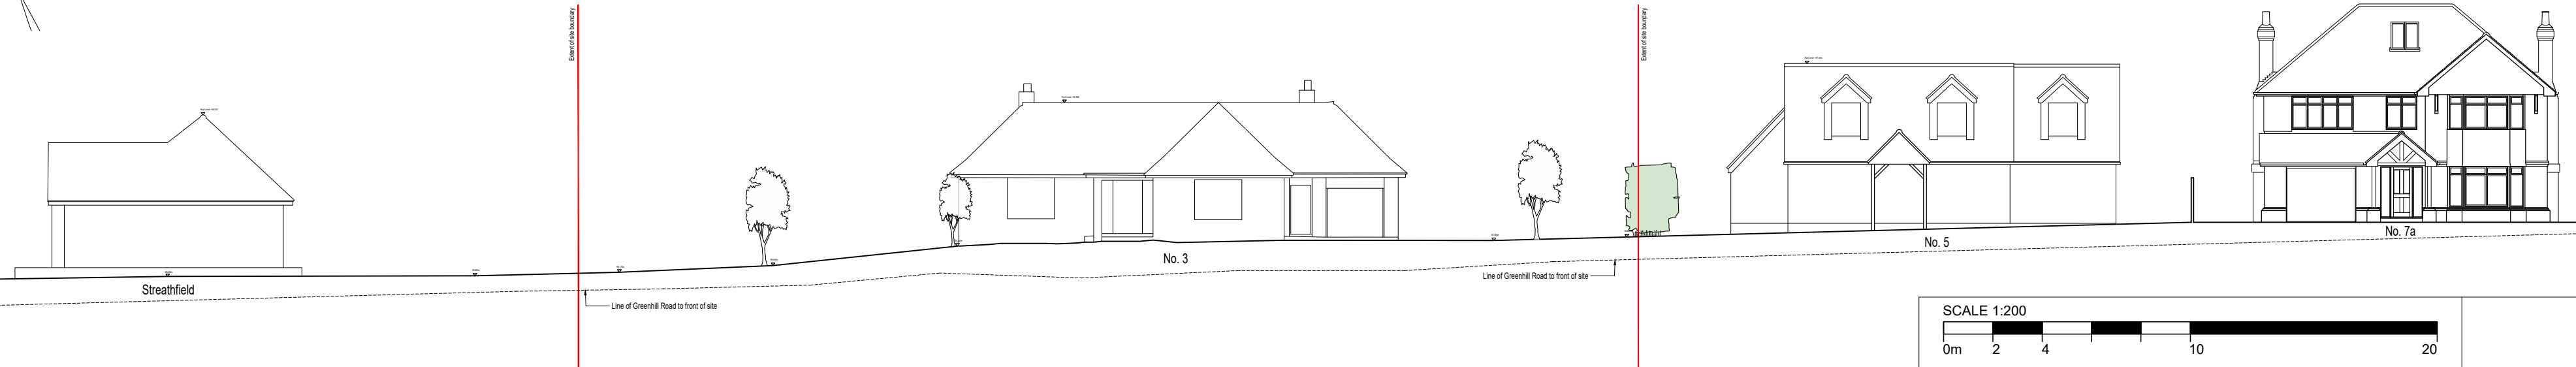
DO NOT SCALE FROM THIS DRAWING.
 Except for planning purposes. All dimensions must be verified by the main contractor before the commencement on site of any item of work or the preparation of shop drawings for their own work or that of sub-contractor or suppliers.
 This drawing is to be read in conjunction with all relevant documents. Any queries or discrepancies must be reported immediately to the architect.
 This document is copyright of Studio Hudson Ltd

Key	
	Planning Application Boundary
	Outline of existing hedge and tree screening
	Outline of root protection zone As identified in Brindle Green Tree Survey Ref: BG21.258.2



1 PLAN
 Existing Site Plan
 SCALE 1:200

AA SECTION
 Existing Site Section AA
 SCALE 1:200



STUDIO HUDSON architects
 Studio Hudson Ltd. 2 Wilman Road, Royal Tunbridge Wells, Kent. TN4 9AJ
 t: 02892 673 158 e: info@studio-hudson.co.uk
 www.studio-hudson.co.uk

For Planning Submission Purposes			
Project:	Land at Appleby 3 Greenhill Road, Otford TN14 5RR	Date:	July 2021
Drawing Title:	Existing Site Layout	Scale:	Noted @ A1
Drawing Number:	21013-E-200	Rev:	A

