

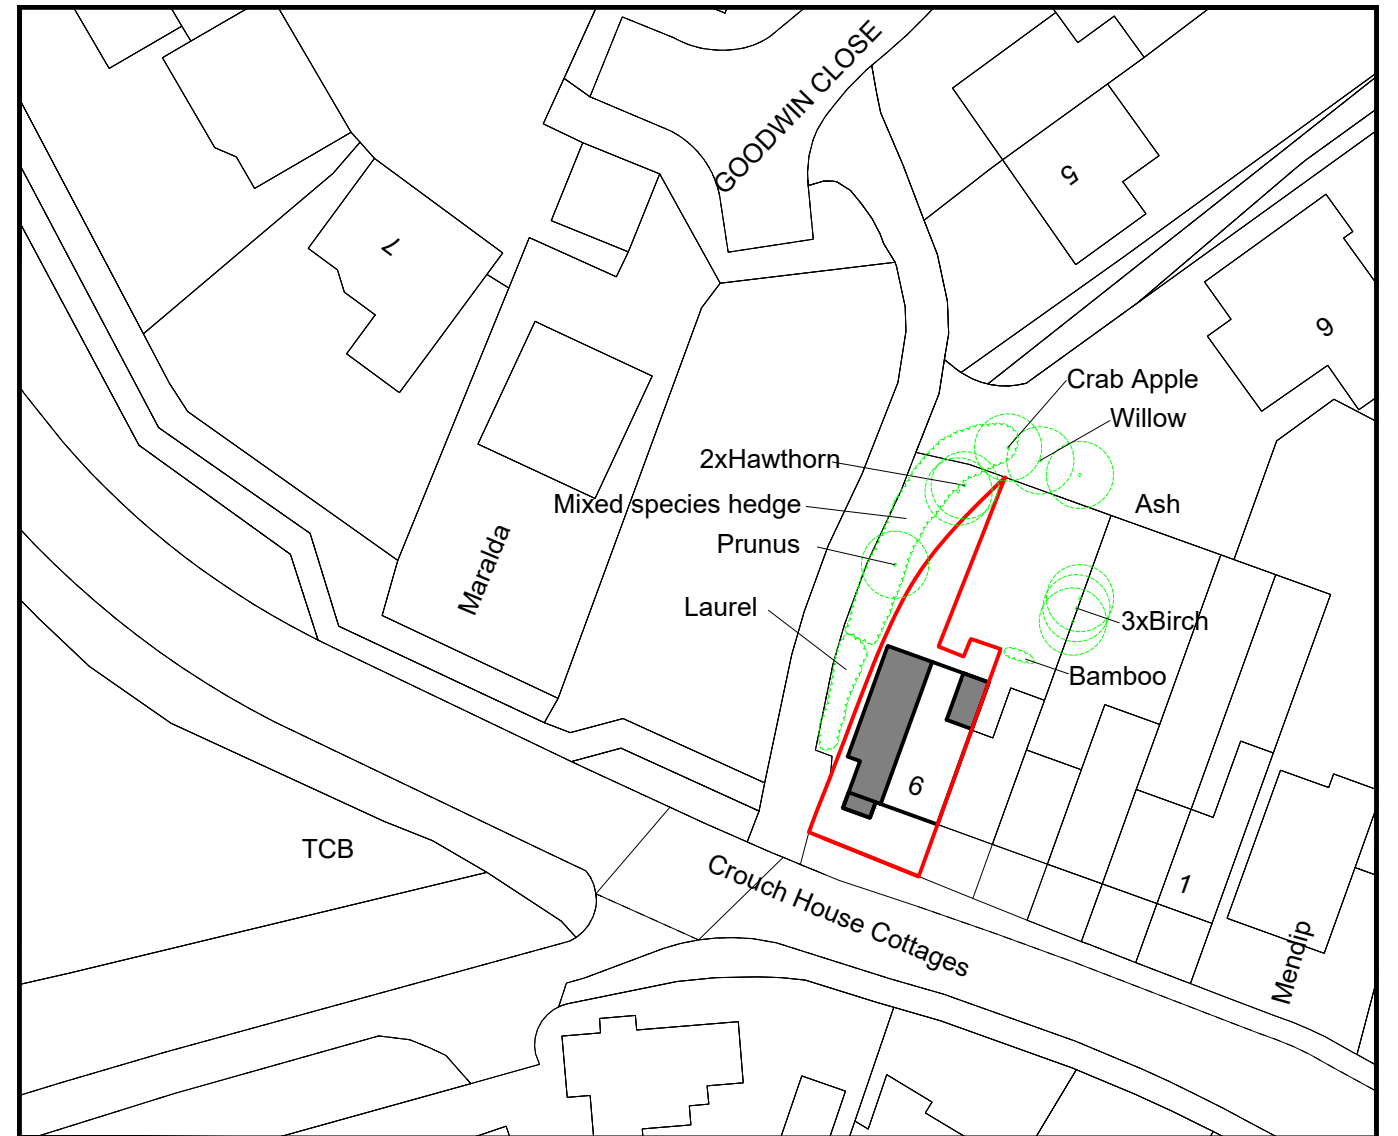
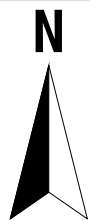


Existing Block Plan
Scale 1:500

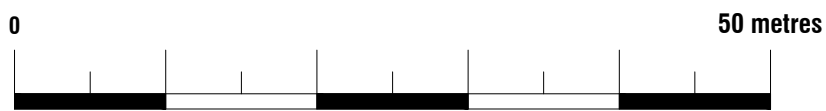

Proposed Block Plan
Scale 1:500

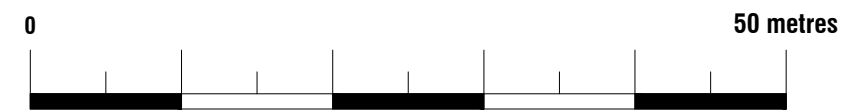

Revision notes:		
Rev:	Date:	Notes:
001		The Contractor must carry out His/Her own measured survey prior to works commencing on site to verify site dimensions and to report any discrepancies to the Designer. Contractor to refer to Building Control Notes. Contractor is responsible for final on site design using on site dimensions. Contractor responsible for on site drainage layout/runs - to be agreed by Building Control prior to Construction starting on site. All Details to be approved by Building Control prior to construction starting on site.

Drawn by: FD
Client:

Project: 6 Crouch House Cottages, Crouch House Road, Edenbridge, Kent TN8 5LH
Drawing Title: EXISTING BLOCK PLAN PROPOSED BLOCK PLAN

Date: 03.10.2021	No.: 21-0659
Scale @ A3: 1:500	Rev: F
Issue: BUILDING CONTROL	Page: D02



Plan It
Architectural Services
www.planituk.co.uk