


**Notes**  
 This drawing may be scaled for the purposes of Planning Applications, Land Registry and for Legal plans where the scale bar is used, and where it verifies that the drawing is an original or an accurate copy. It may not be scaled for construction purposes.  
 Always refer to figured dimensions. All dimensions are to be checked on site. Discrepancies and/or ambiguities between this drawing and information given elsewhere must be reported immediately to this office for clarification before proceeding. All drawings are to be read in conjunction with the specification and all works to be carried out in accordance with latest British Standards / Codes of Practice.




Principal Elevation - Front facing elevation (including external terraces, front entrance)  
 1:50 Scale

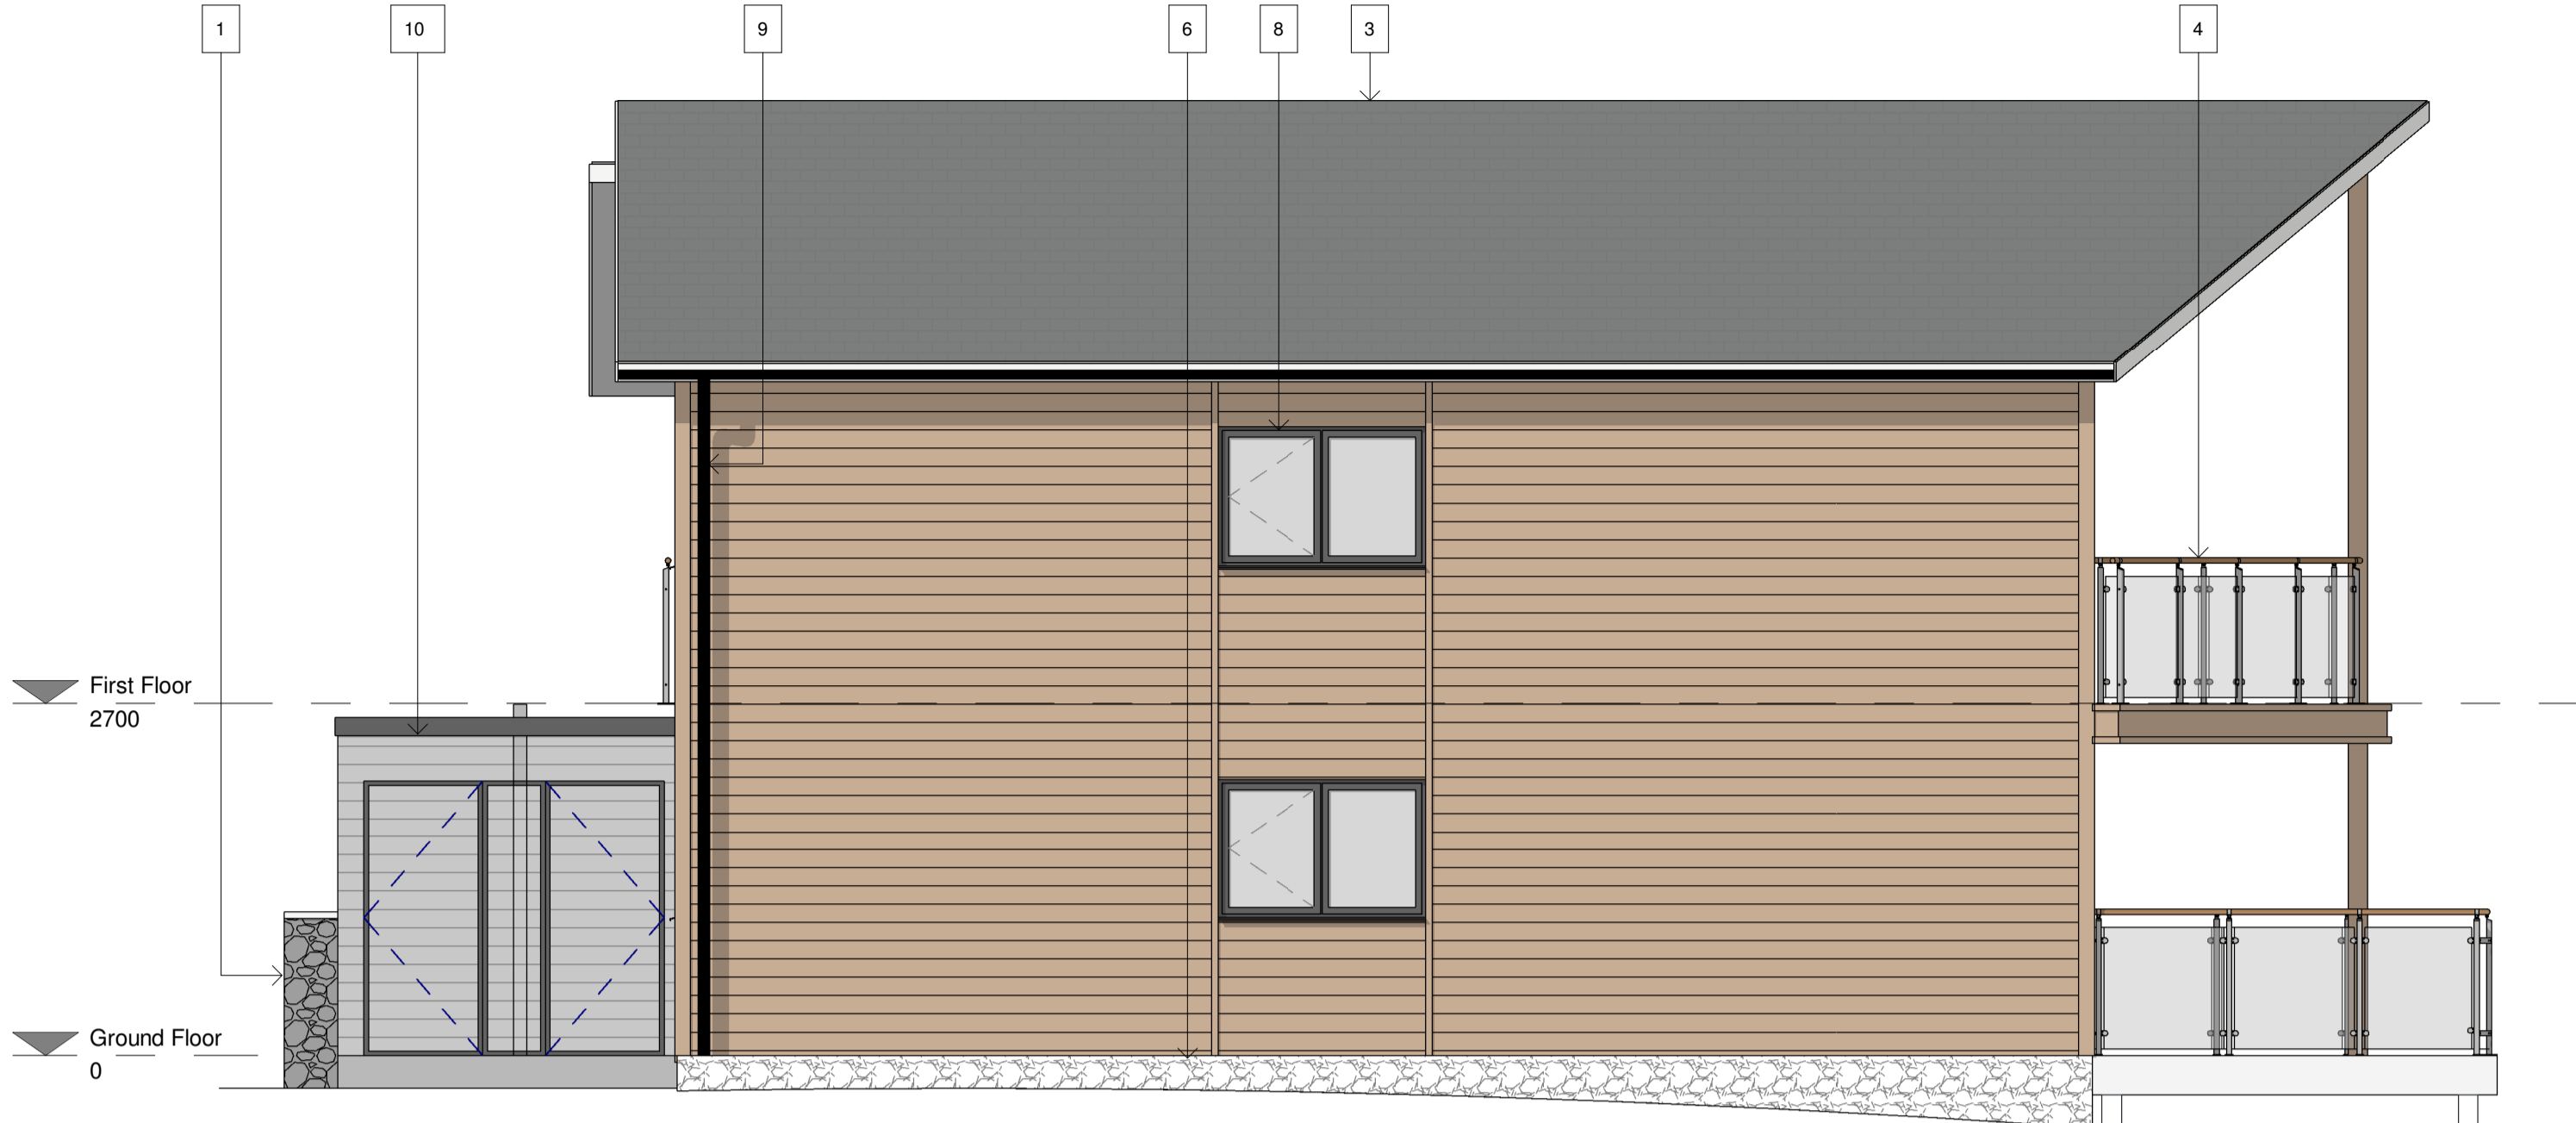


Side Elevation - (including external store to rear and balcony amenity to front)  
 1:50 Scale



Rear Elevation - (including external store, and Juliet balcony to Bedroom 3)  
 1:50 Scale

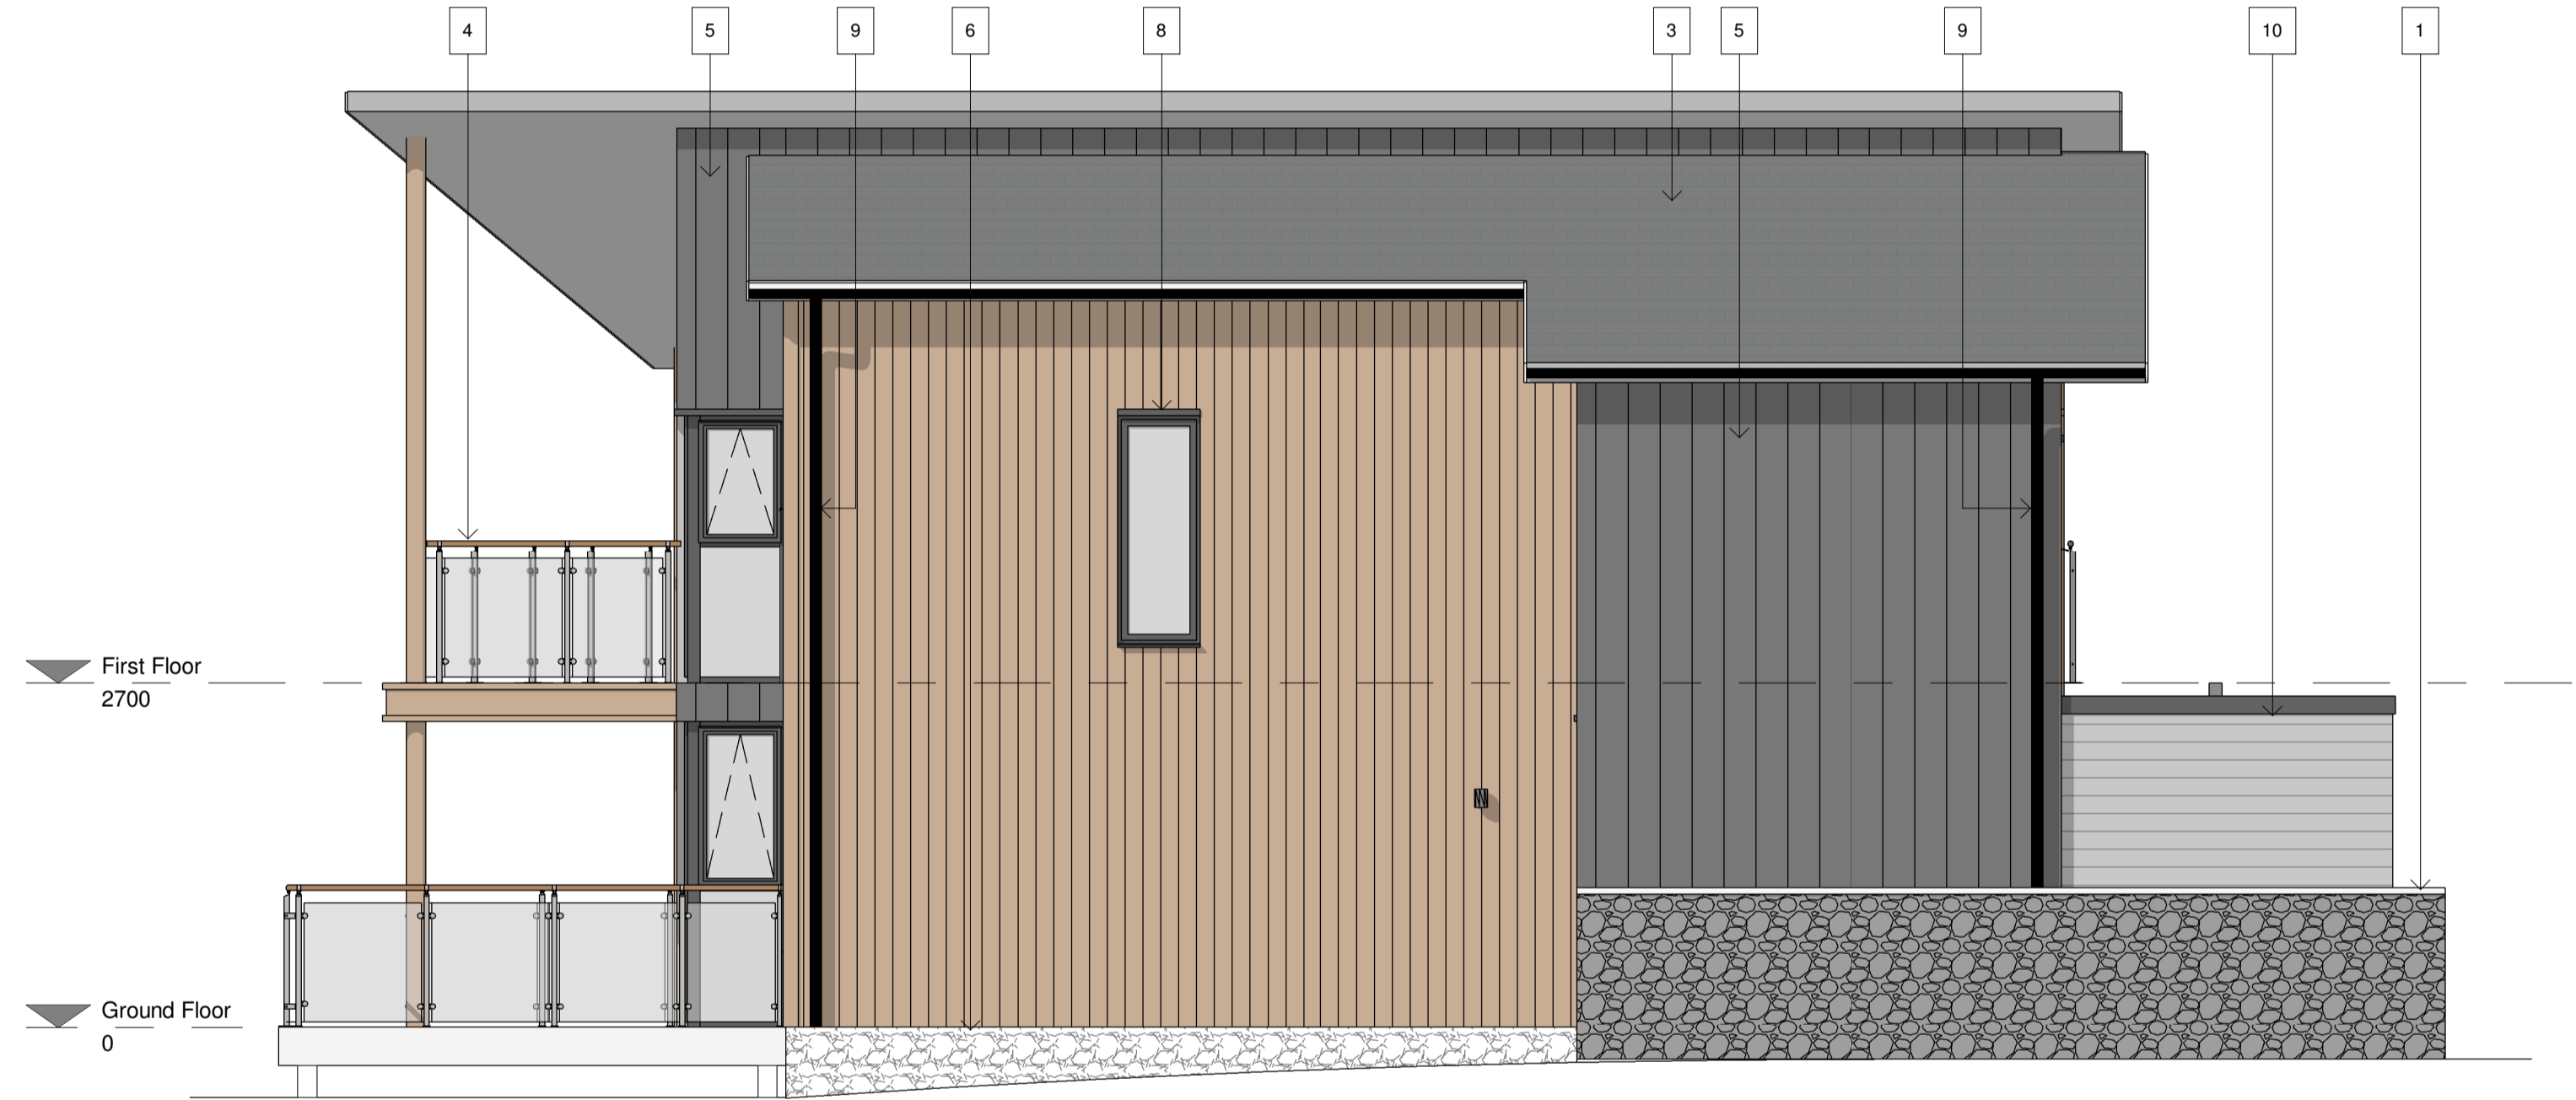

Side Elevation - (including natural stone wall adjacent to entry, and external terraces to the front)  
 1:50 Scale

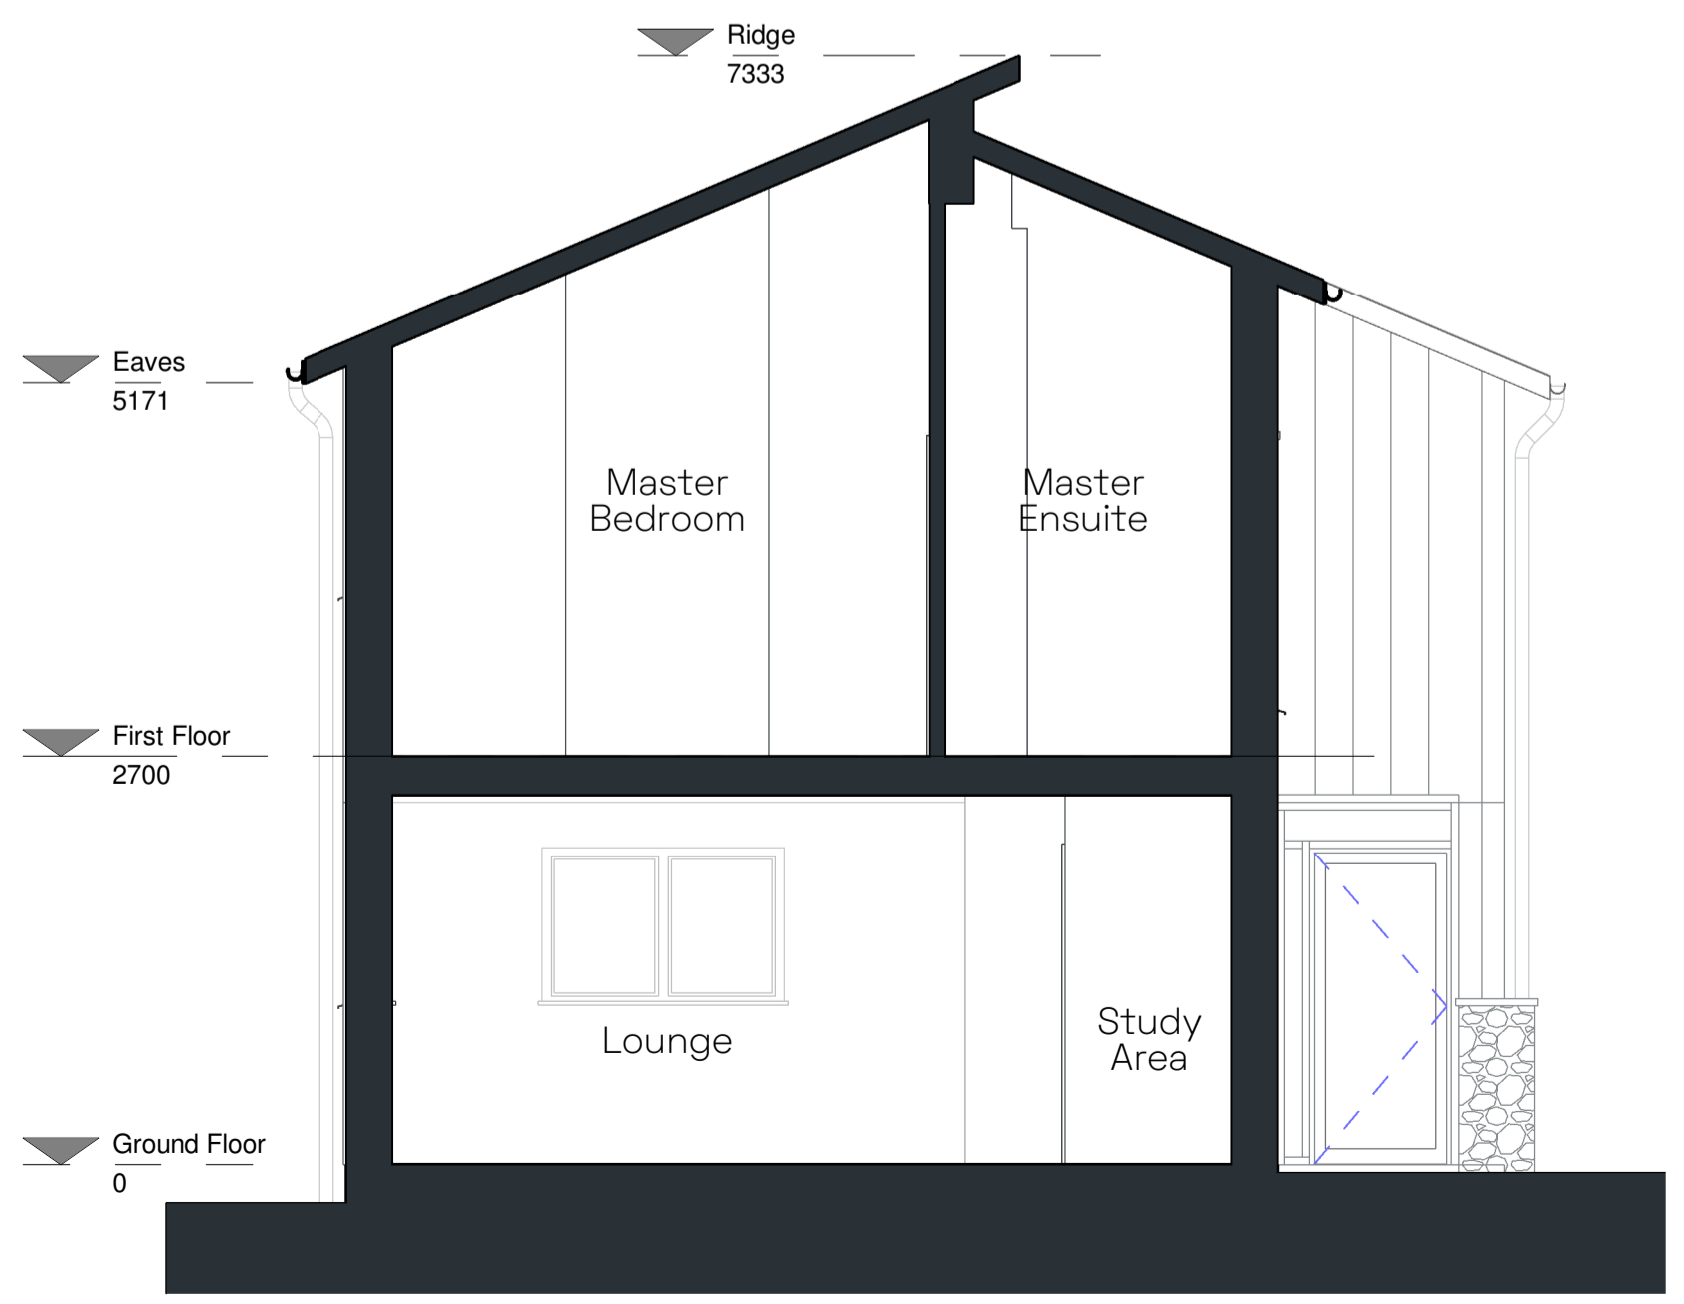

Section - Through master-bedroom and lounge area  
 1:50 Scale

**Material Key - Reference**

1. Stone Cladding
2. Cedar Wooden Cladding
3. Natural Slate Roof
4. Balustrade with glass infill between vertical posts
5. Metal Standing Seam
6. Natural Stone Base
7. Sliding Doors
8. PPC Aluminium Windows
9. Rainwater Pipes
10. Charred Timber Cladding

Rev	Date	Init	Notes	Chkd

Client  
**Complete Project**

Drawing Originator  
**AWW**

London - 106 Weston Street, SE1 3QB 020 7190 6000  
 Plymouth - East Quay House, PL4 0HX 01752 261 282  
 Bristol - pivot + mark, 48 - 52 Baldwin Street, BS1 1QB 0117 923 2535  
 RIBA Chartered Practice aww-uk.com

Project Title  
**Corwall Lodges  
 Phase II**

Drawing Title  
**Lodge Elevations - Lodge Type A2**

Scale	Sheet	Drawn	Checked	Date
As indicated	A1	AC	AD	
Status	Project No.			
<b>PLANNING</b>	<b>4412</b>			
Drawing Reference	Drawing No.	Revision		
<b>AWW-ZZ-TA-DR-A</b>	<b>0310</b>			