


Notes
 This drawing may be scaled for the purposes of Planning Applications, Land Registry and for Legal plans where the scale bar is used, and where it verifies that the drawing is an original or an accurate copy. It may not be scaled for construction purposes.
 Always refer to signed dimensions. All dimensions are to be checked on site. Discrepancies and/or ambiguities between this drawing and information given elsewhere must be reported immediately to this office for clarification before proceeding. All drawings are to be read in conjunction with the specification and all works to be carried out in accordance with latest British Standards / Codes of Practice.

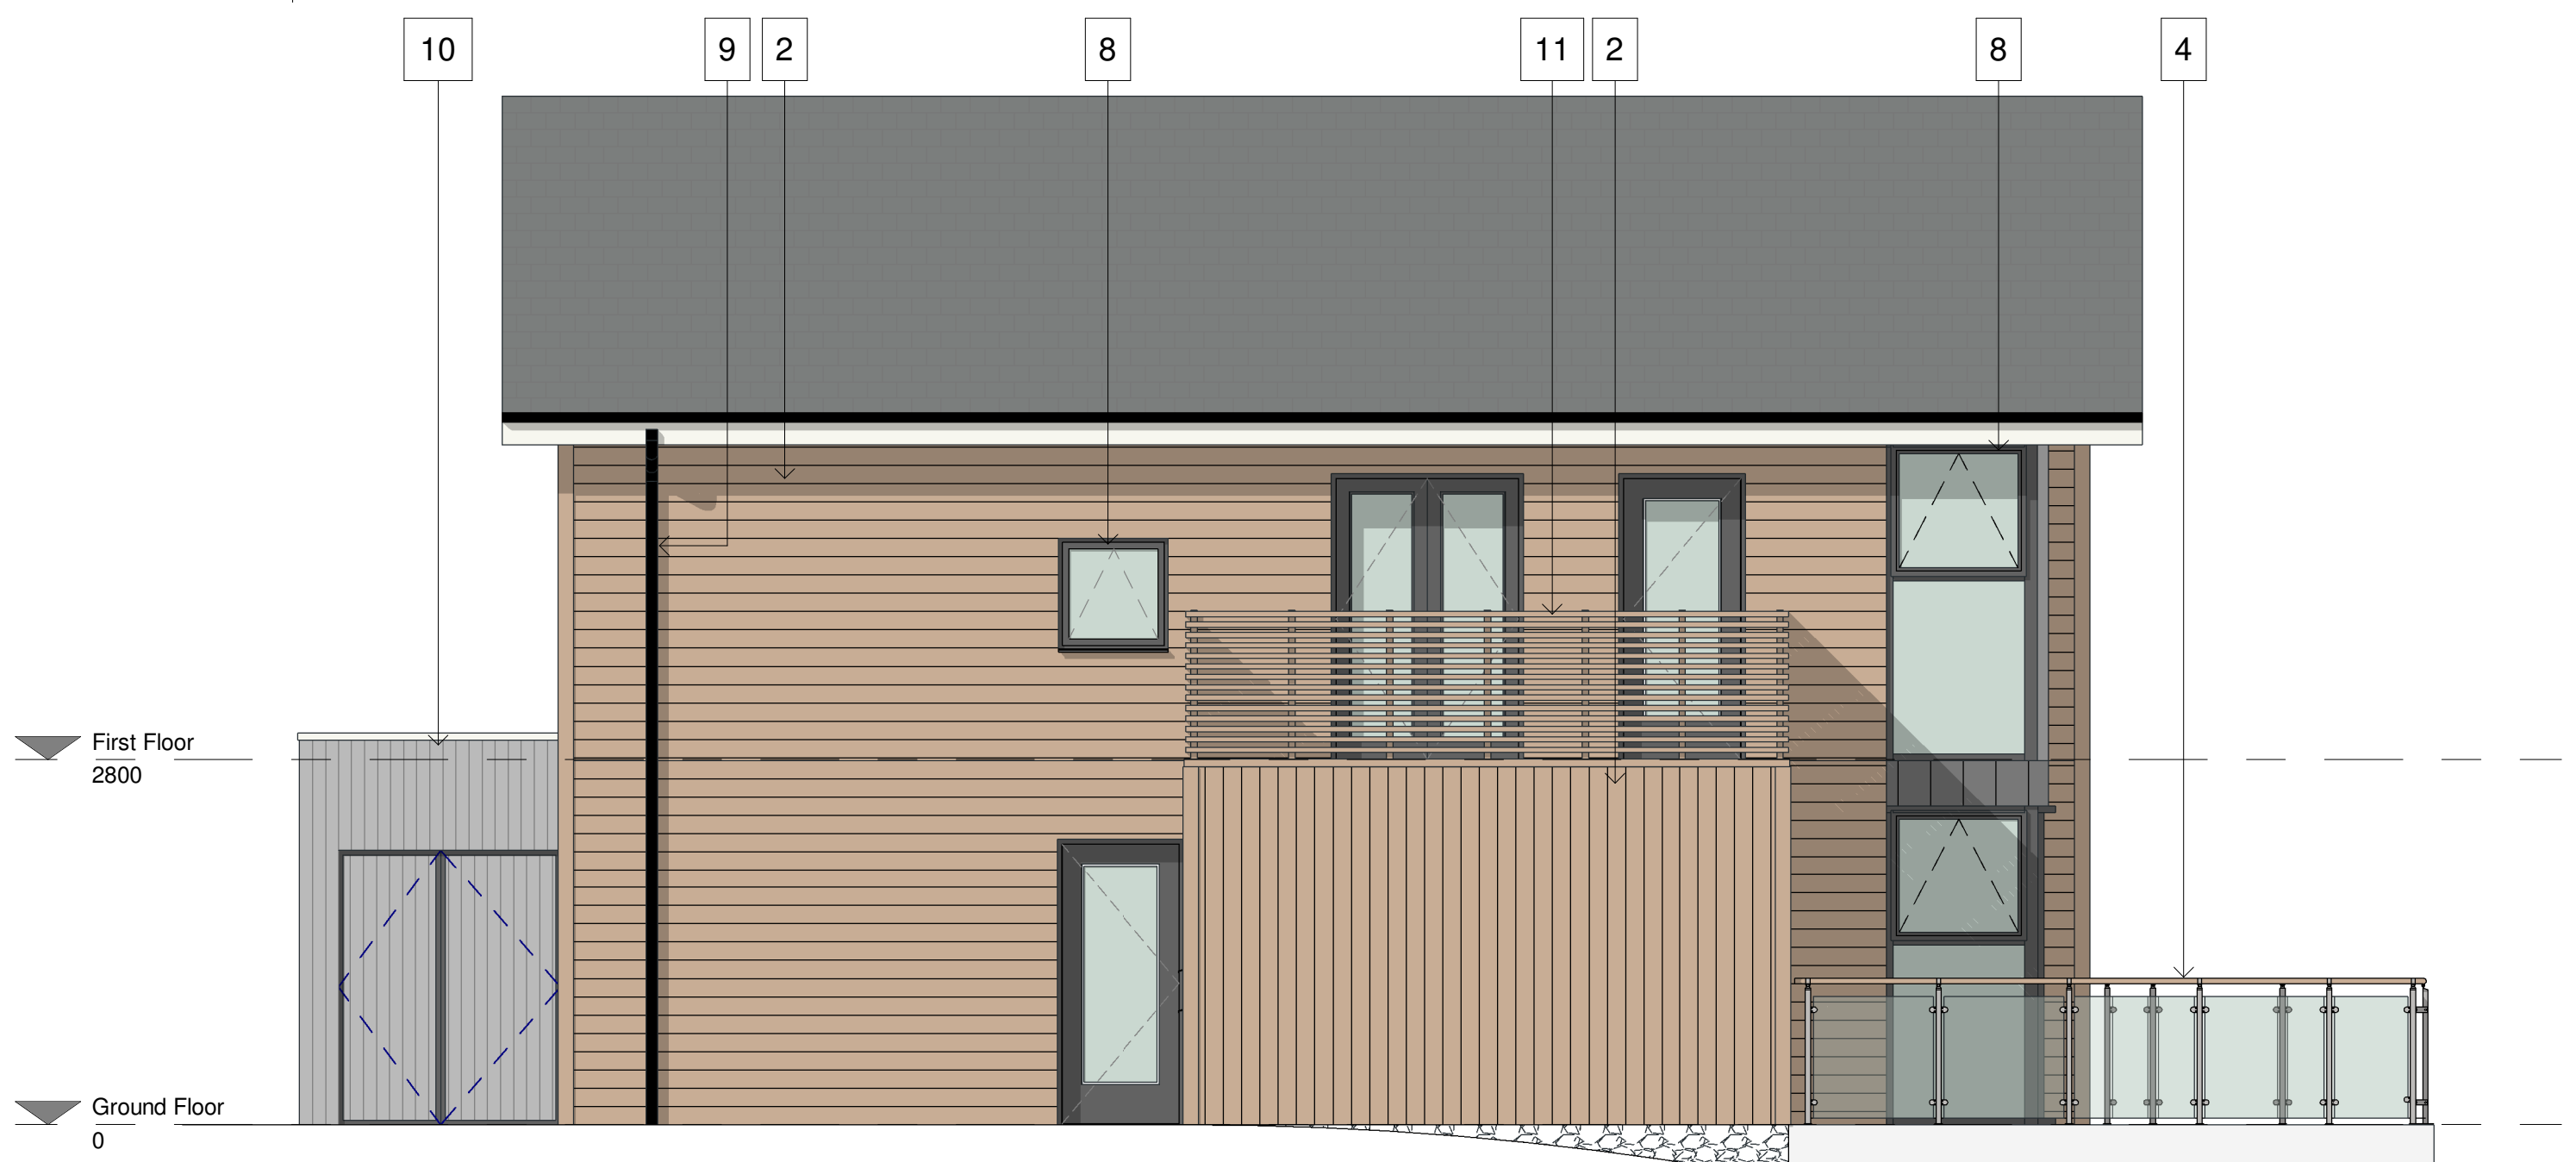


Principal Elevation - Front elevation (including external terraces, glazed screens to master bedroom/lounge)
 1: 50 Scale



Side Elevation - (including external store to rear and stone wall adjacent to first floor balcony)
 1: 50 Scale




Rear Elevation - (including entry lobby adjacent to feature stone wall, and external stores)
 1: 50 Scale

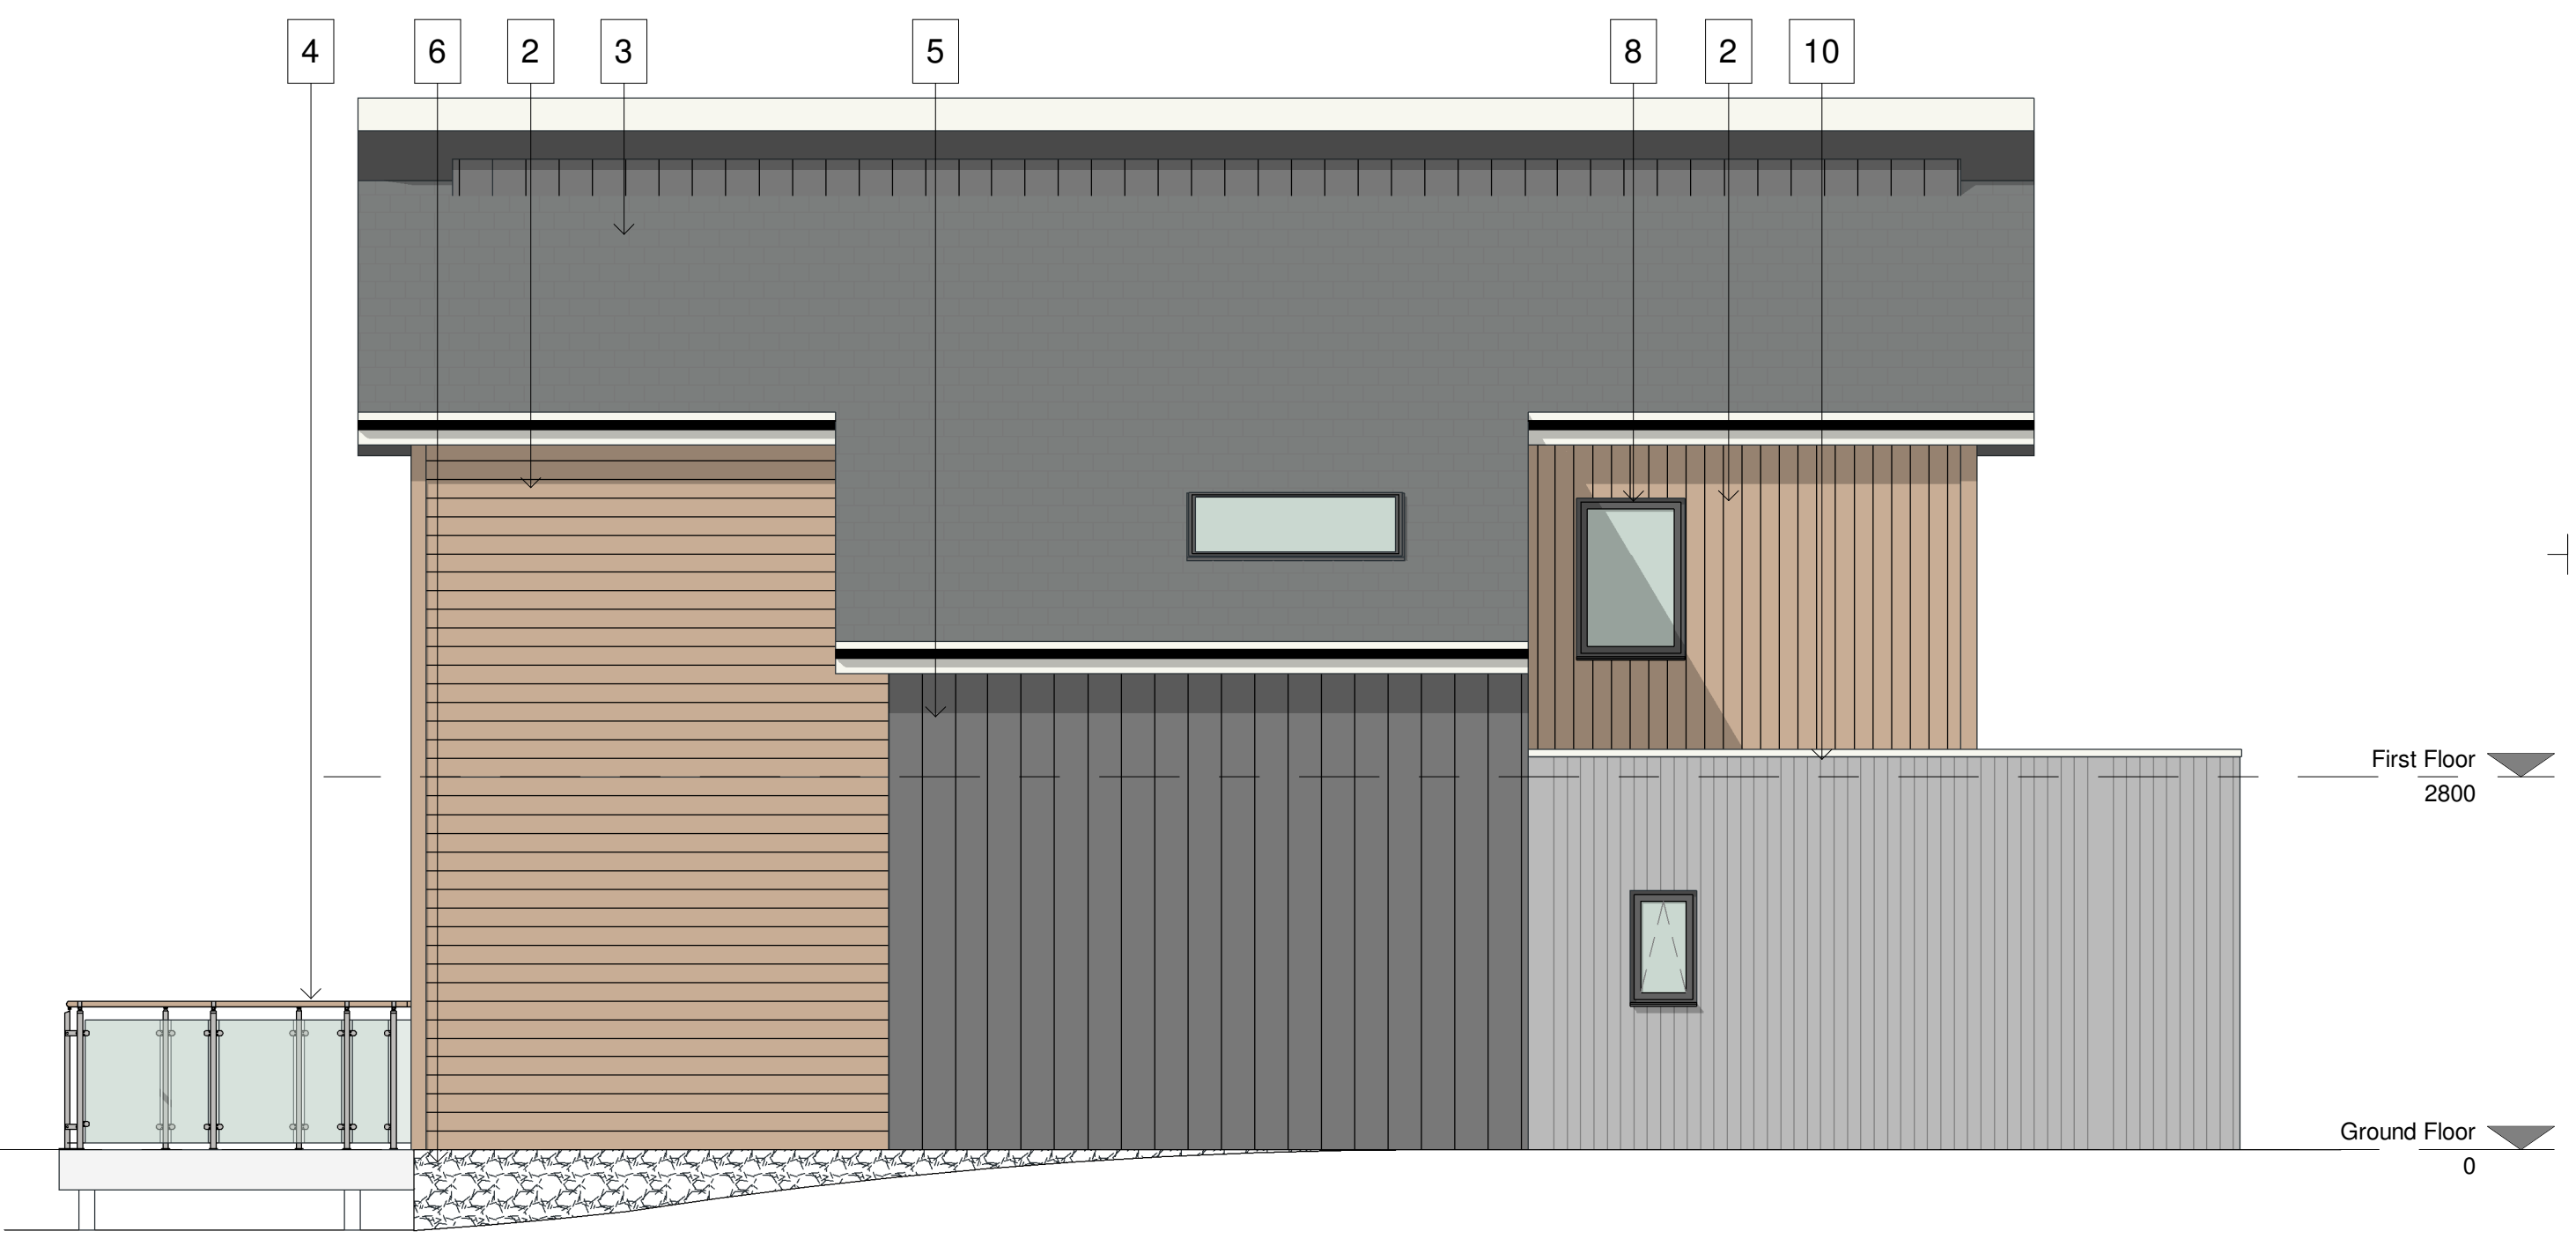

Side Elevation - (Feature stone wall adjacent to entry, and first floor amenity terrace serving bedroom 2)
 1: 50 Scale

- Material Key - Reference**
1. Stone Cladding
 2. Cedar Wooden Cladding
 3. Natural Slate Roof
 4. Balustrade with glass infill between vertical posts
 5. Metal Standing Seam
 6. Natural Stone Base
 7. Sliding Doors
 8. PPC Aluminium Windows
 9. Rainwater Pipes
 10. Charred Timber Cladding
 11. Hit and Miss Timber Batten

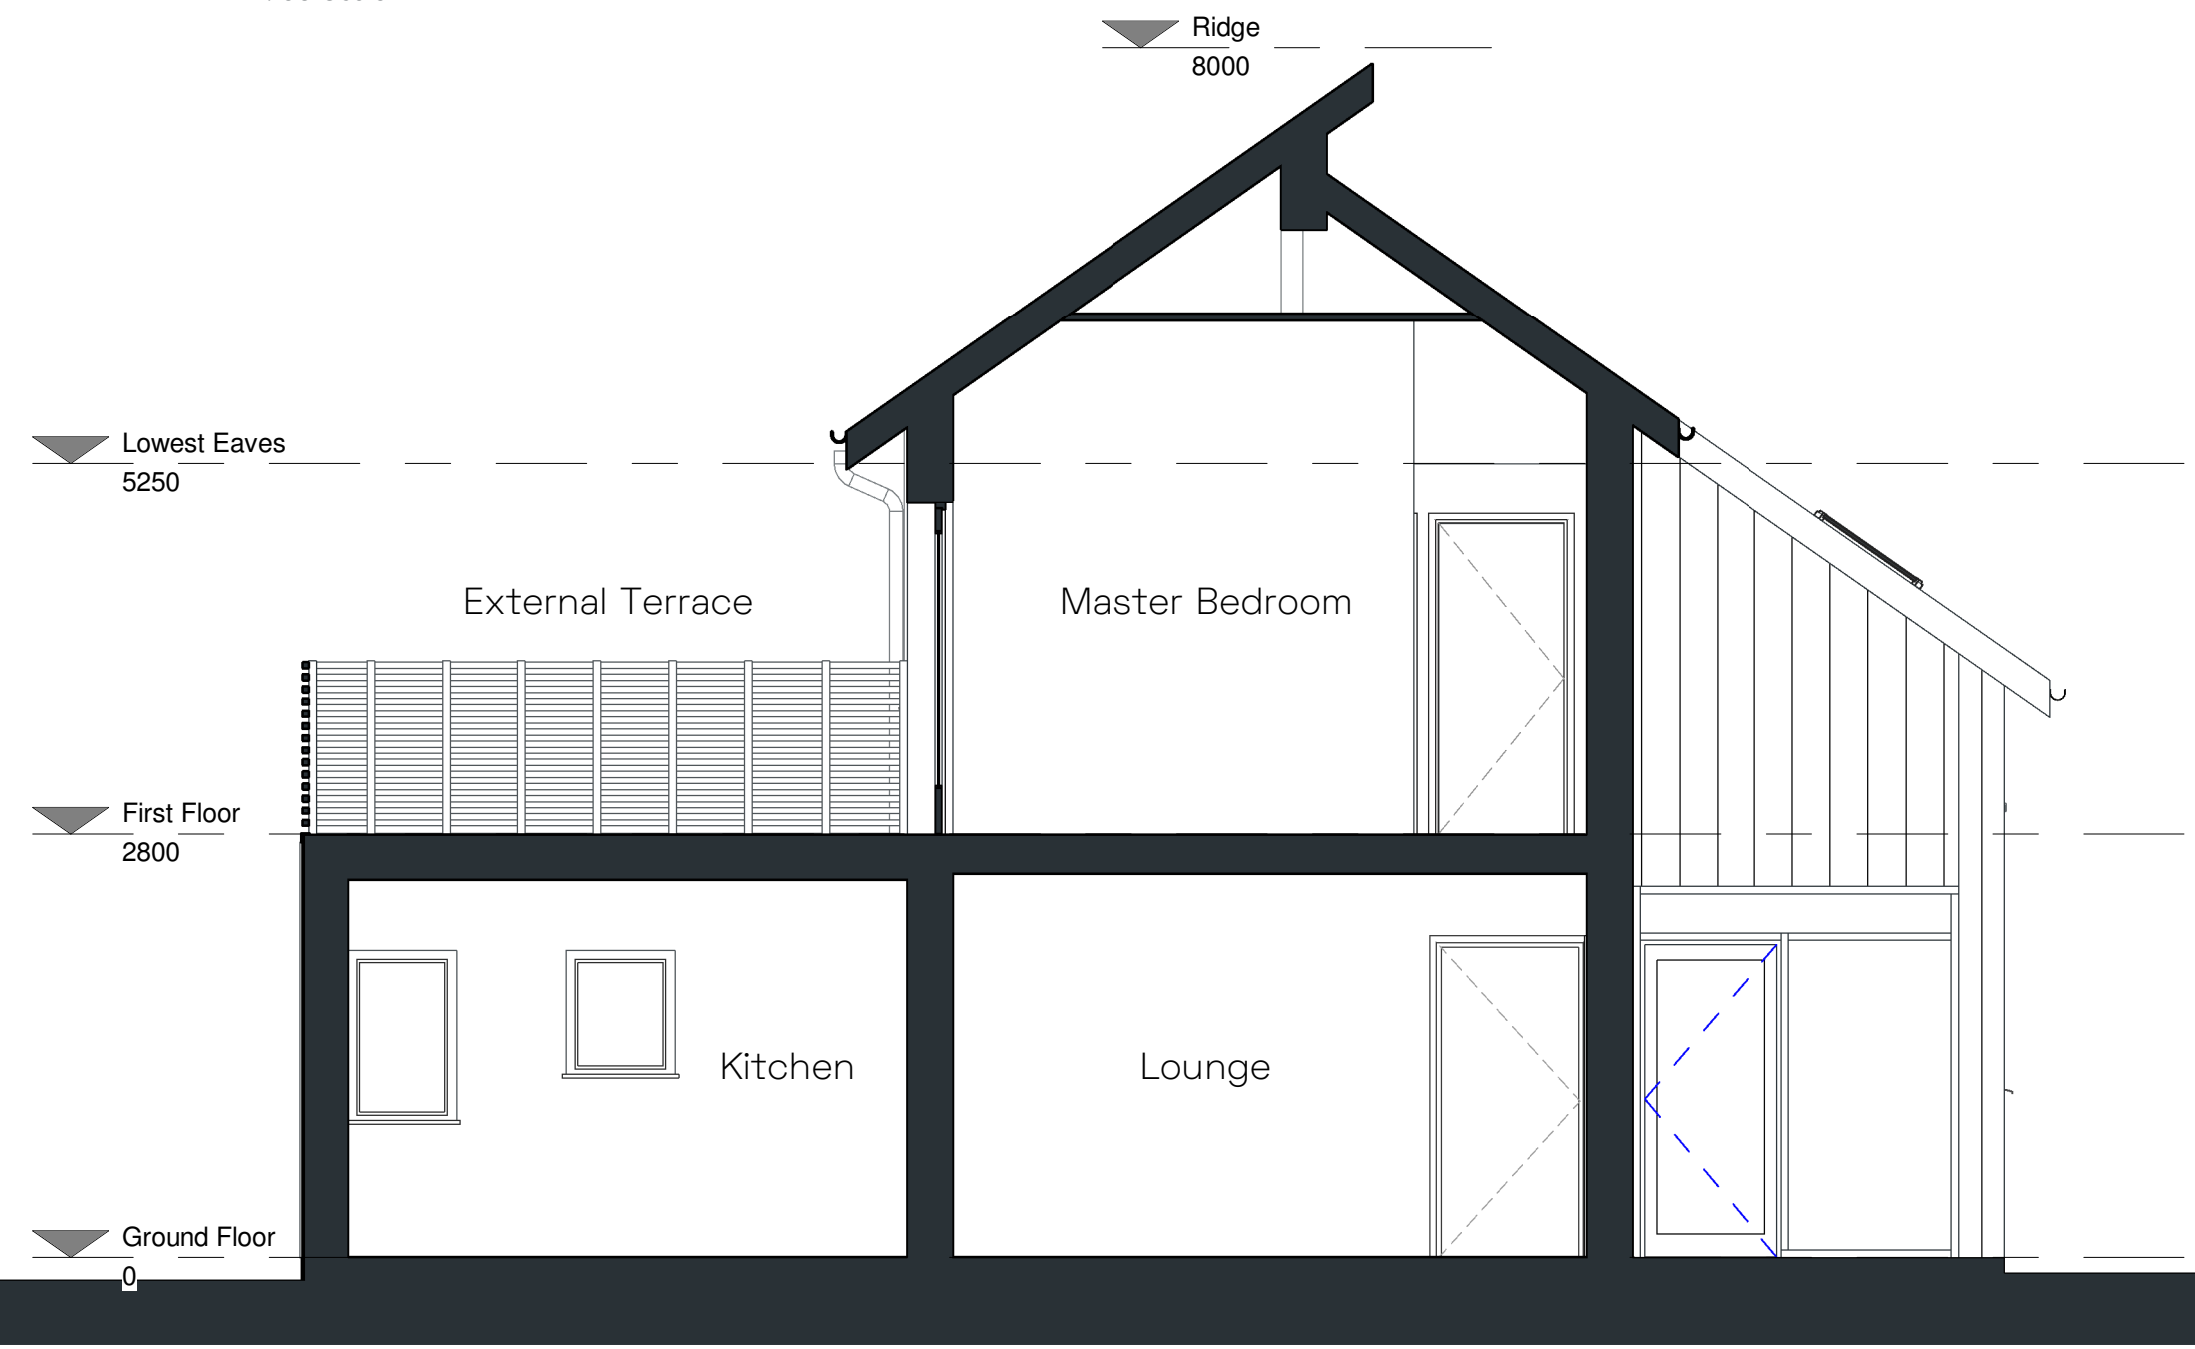

Section - Through master-bedroom and lounge area
 1: 50 Scale

| Rev | Date | Init | Notes | Chk'd |
|-----|------|------|-------|-------|
| | | | | |

Client
Complete Project

Drawing Originator
AWW

London - 106 Weston Street, SE1 1QB 020 7180 6000
 Plymouth - East Quay House, PL4 0HX 01752 261 282
 Bristol - pivot + mark, 48 - 52 Baldwin Street, BS1 1QB 0117 923 2535
 RIBA Chartered Practice aww-uk.com

Project Title
Cornwall Lodges Phase II

Drawing Title
Lodge Elevations - Lodge Type C

| Scale | Sheet | Drawn | Checked | Date |
|-------------------|----------------|-------------|-------------|----------|
| As indicated | A1 | AC | AD | |
| Status | PLANNING | | Project No. | 4412 |
| Drawing Reference | AWW-ZZ-TC-DR-A | Drawing No. | 0340 | Revision |