



**Notes**  
 This drawing may be scaled for the purposes of Planning Applications, Land Registry and for Legal plans where the scale bar is used, and where it verifies that the drawing is an original or an accurate copy. It may not be scaled for construction purposes.  
 Always refer to figured dimensions. All dimensions are to be checked on site. Discrepancies and/or ambiguities between this drawing and information given elsewhere must be reported immediately to the office for clarification before proceeding. All drawings are to be read in conjunction with the specification and all works to be carried out in accordance with latest British Standards / Codes of Practice.  
 Rev Date Init Notes Dktd




**01.** Principal Elevation - Front facing elevation (including external terraces, front entrance)  
 1:50 Scale

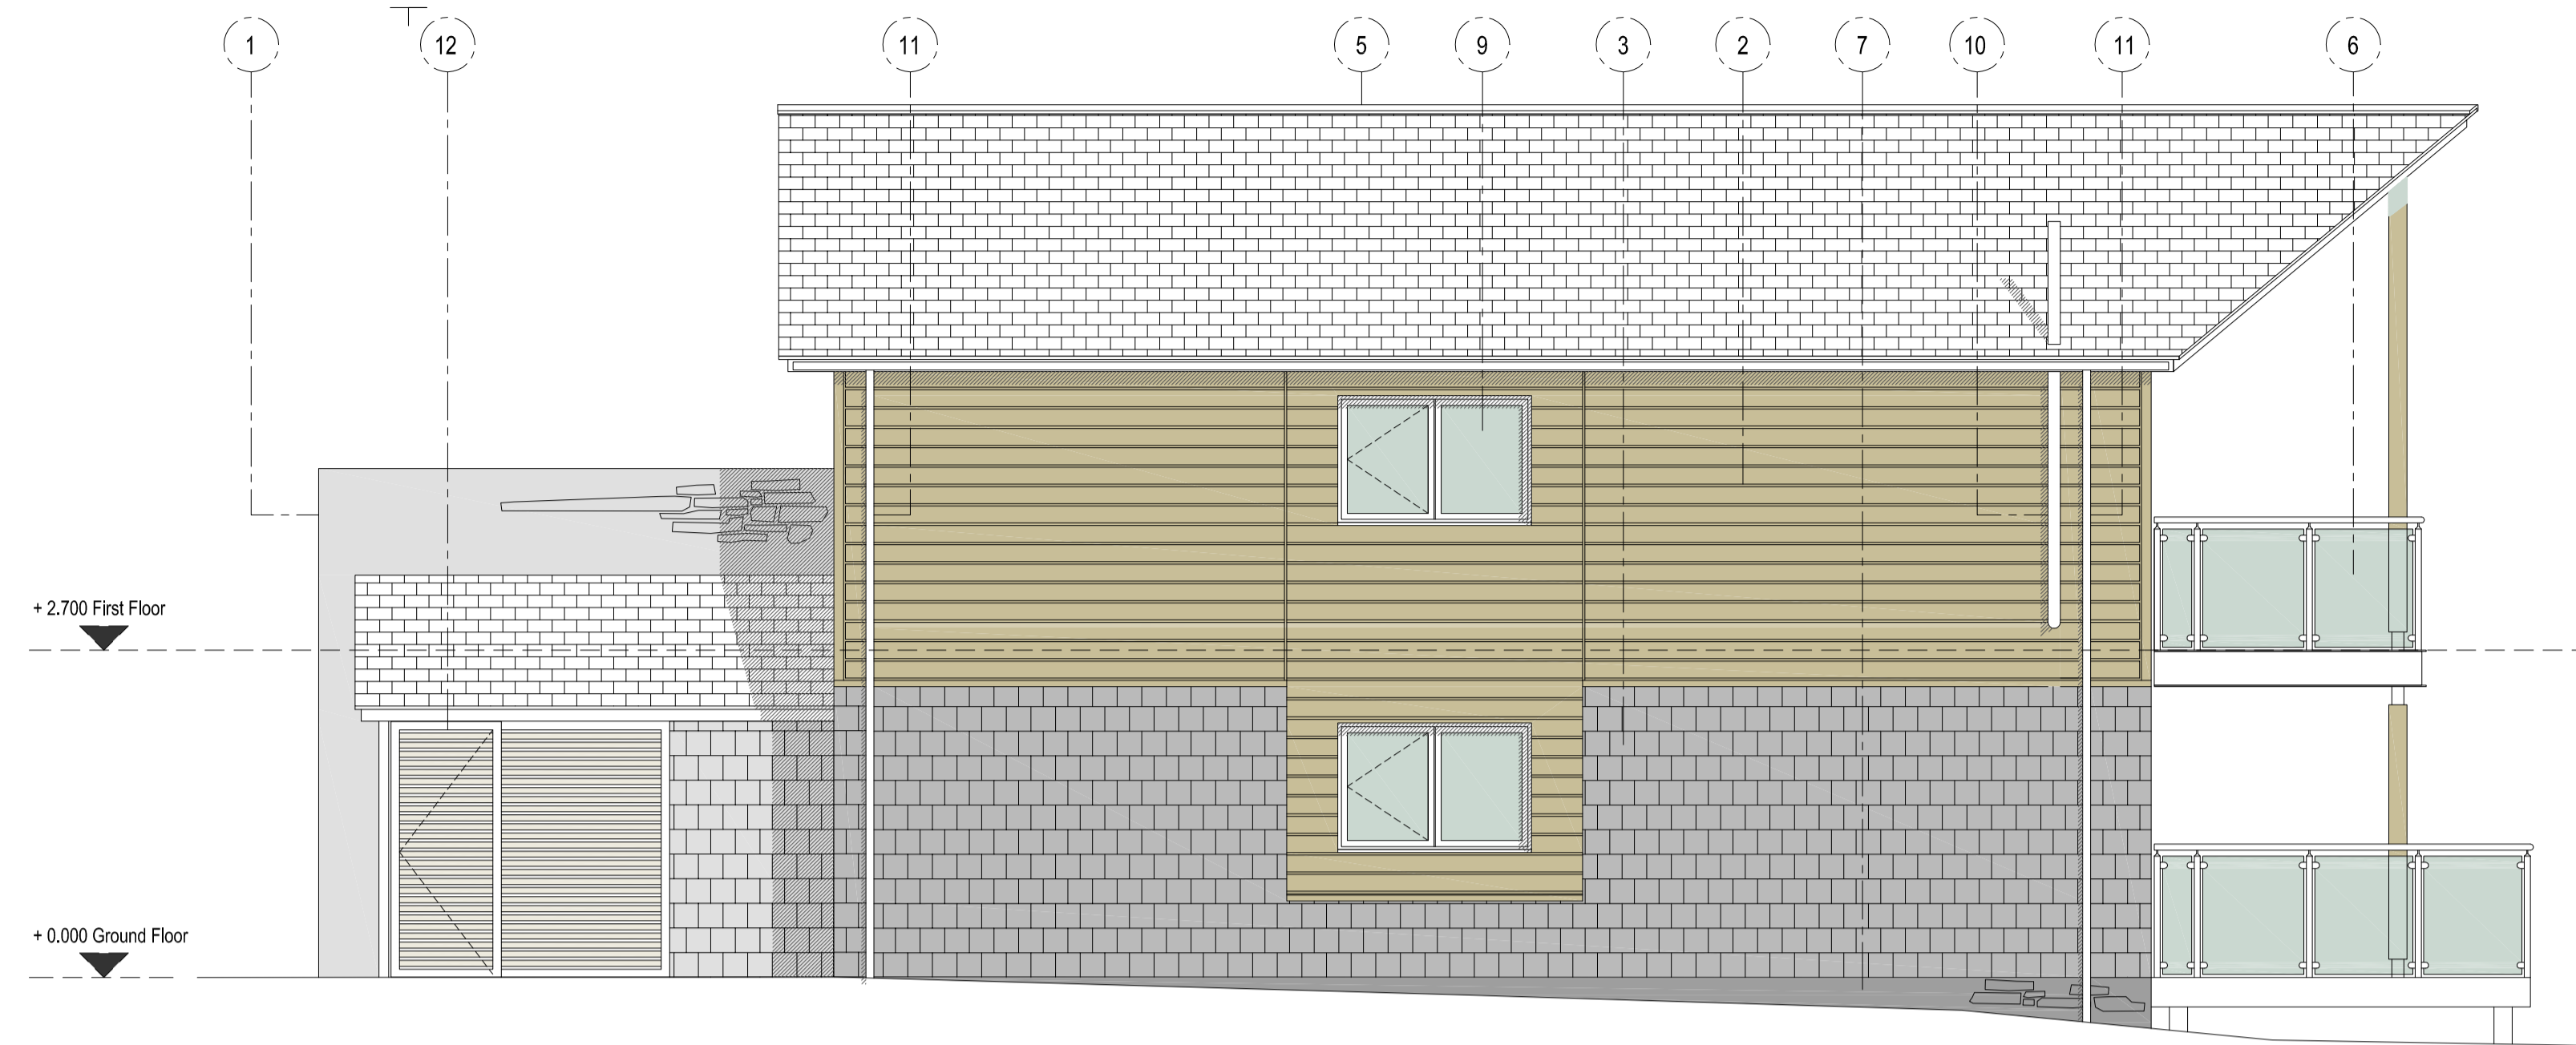


**02.** Side Elevation - (including external store to rear and balcony amenity to front)  
 1:50 Scale

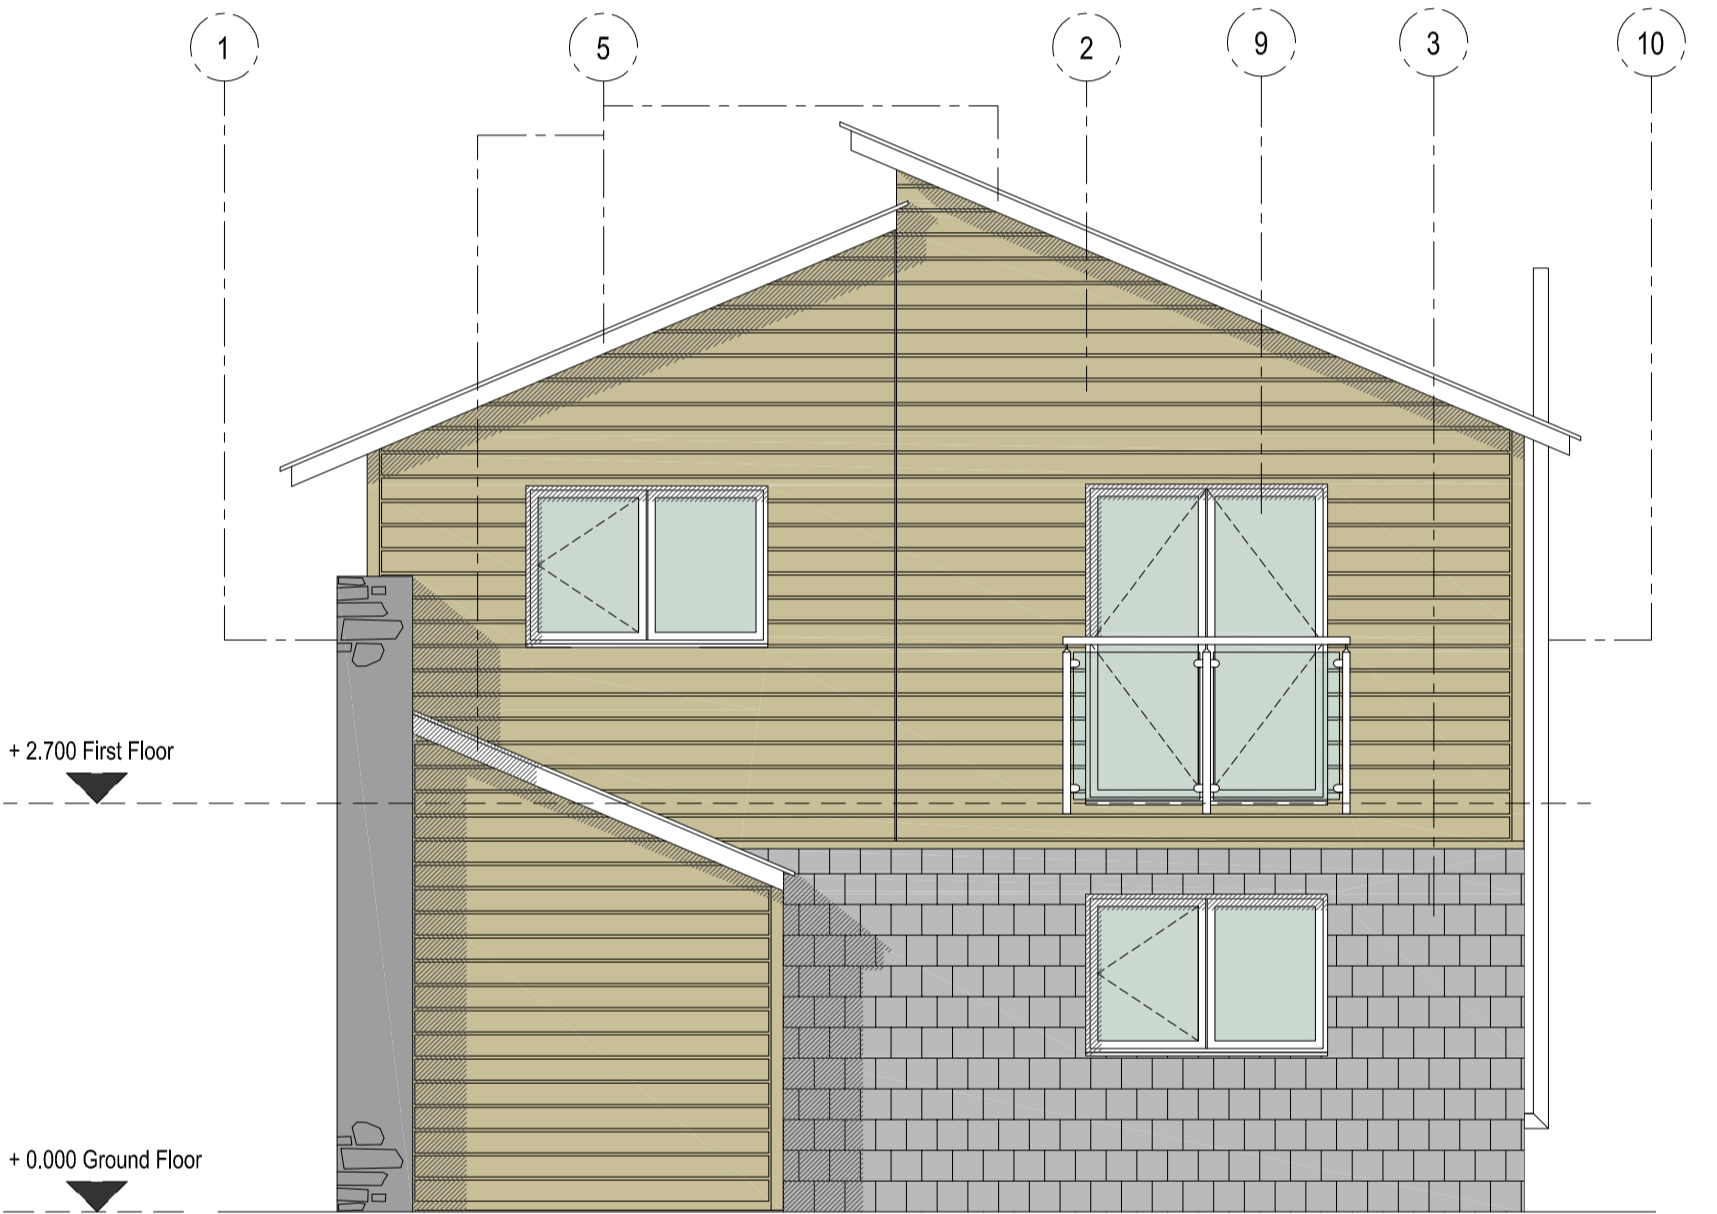

**03.** Rear Elevation - (including external store, and Juliet balcony to Bedroom 3)  
 1:50 Scale

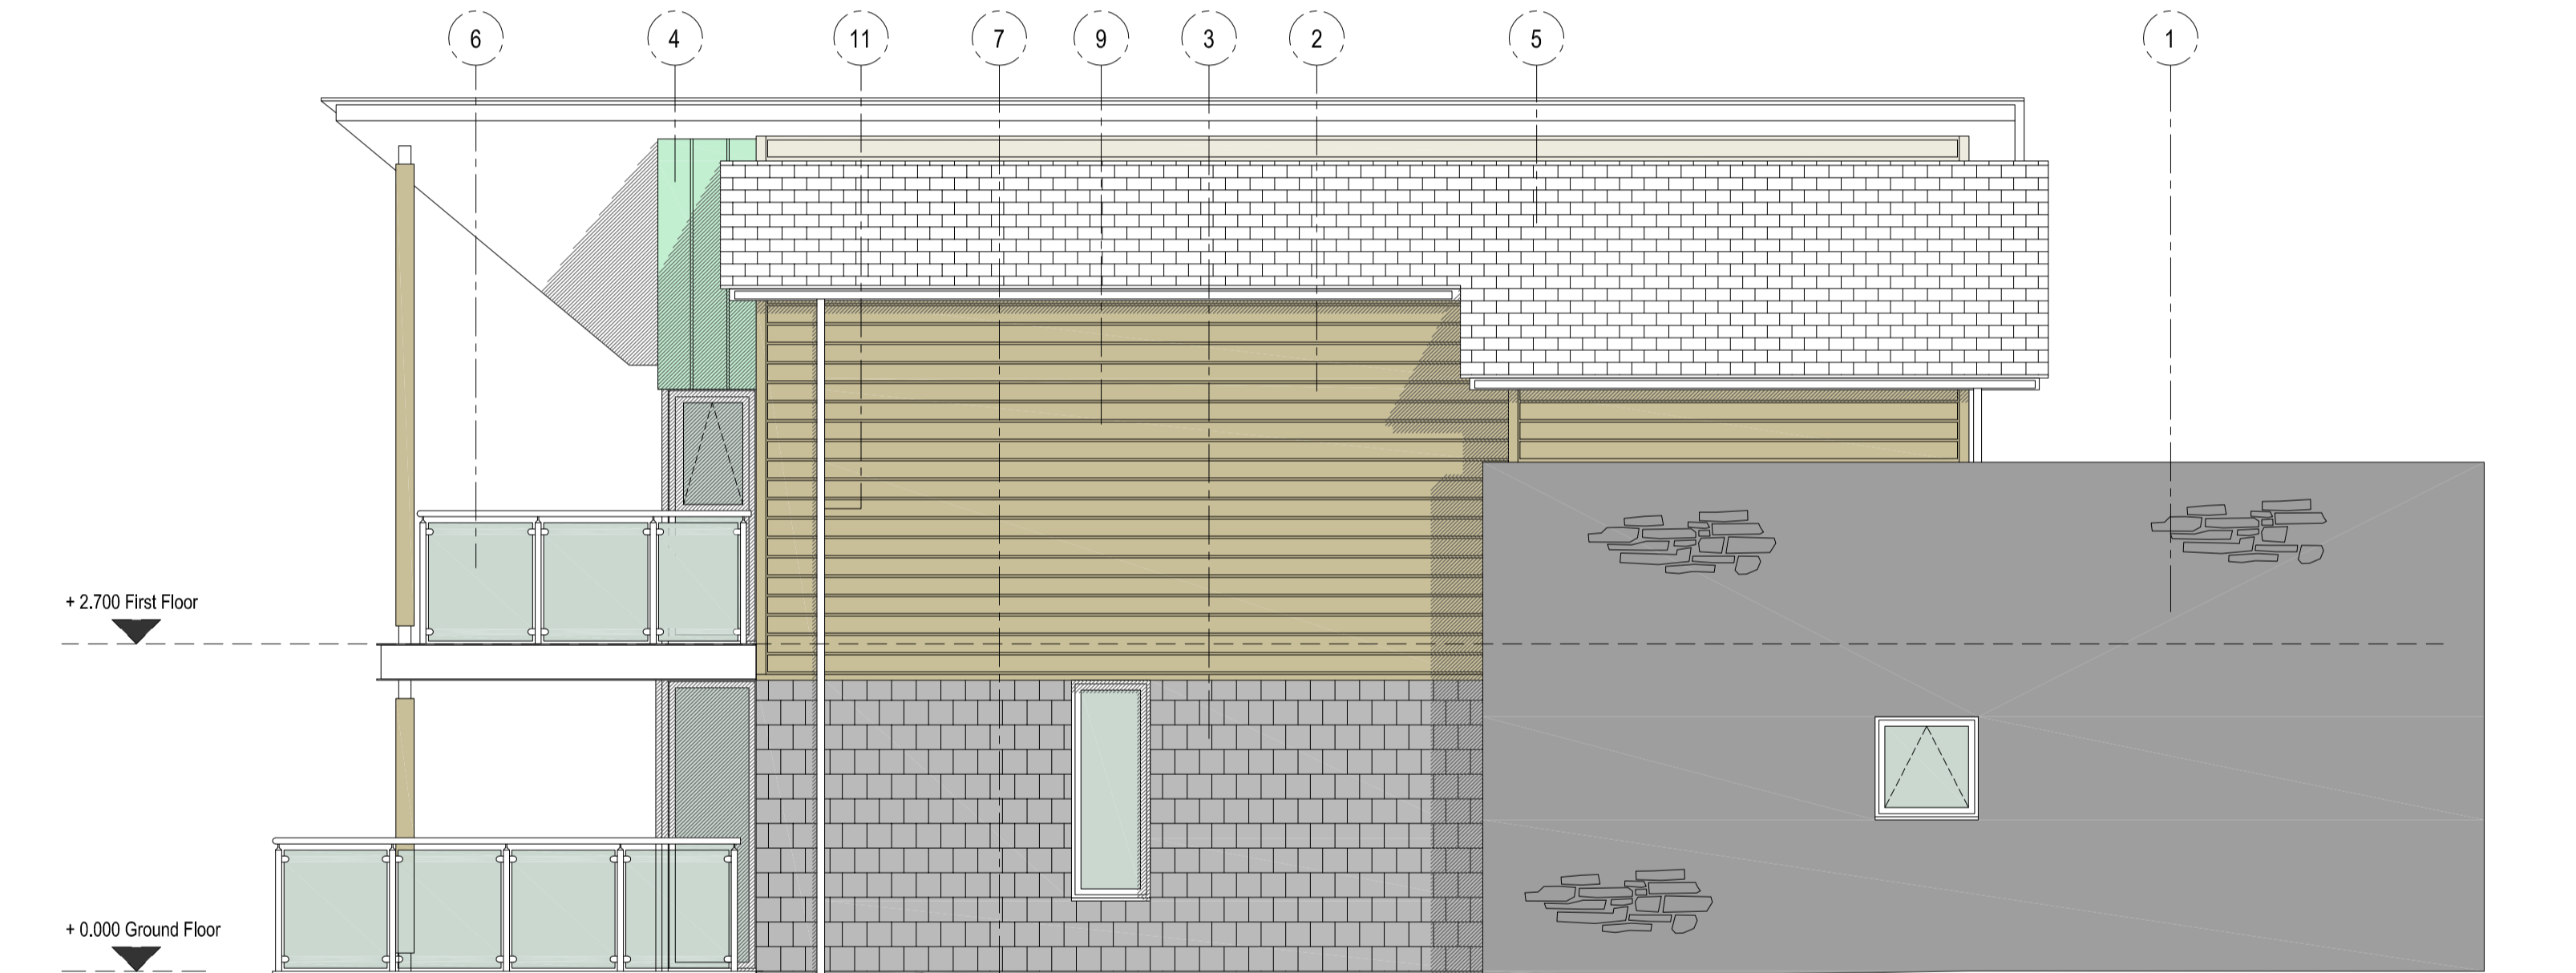

**04.** Side Elevation - (including natural stone wall adjacent to entry, and external terraces to the front)  
 1:50 Scale

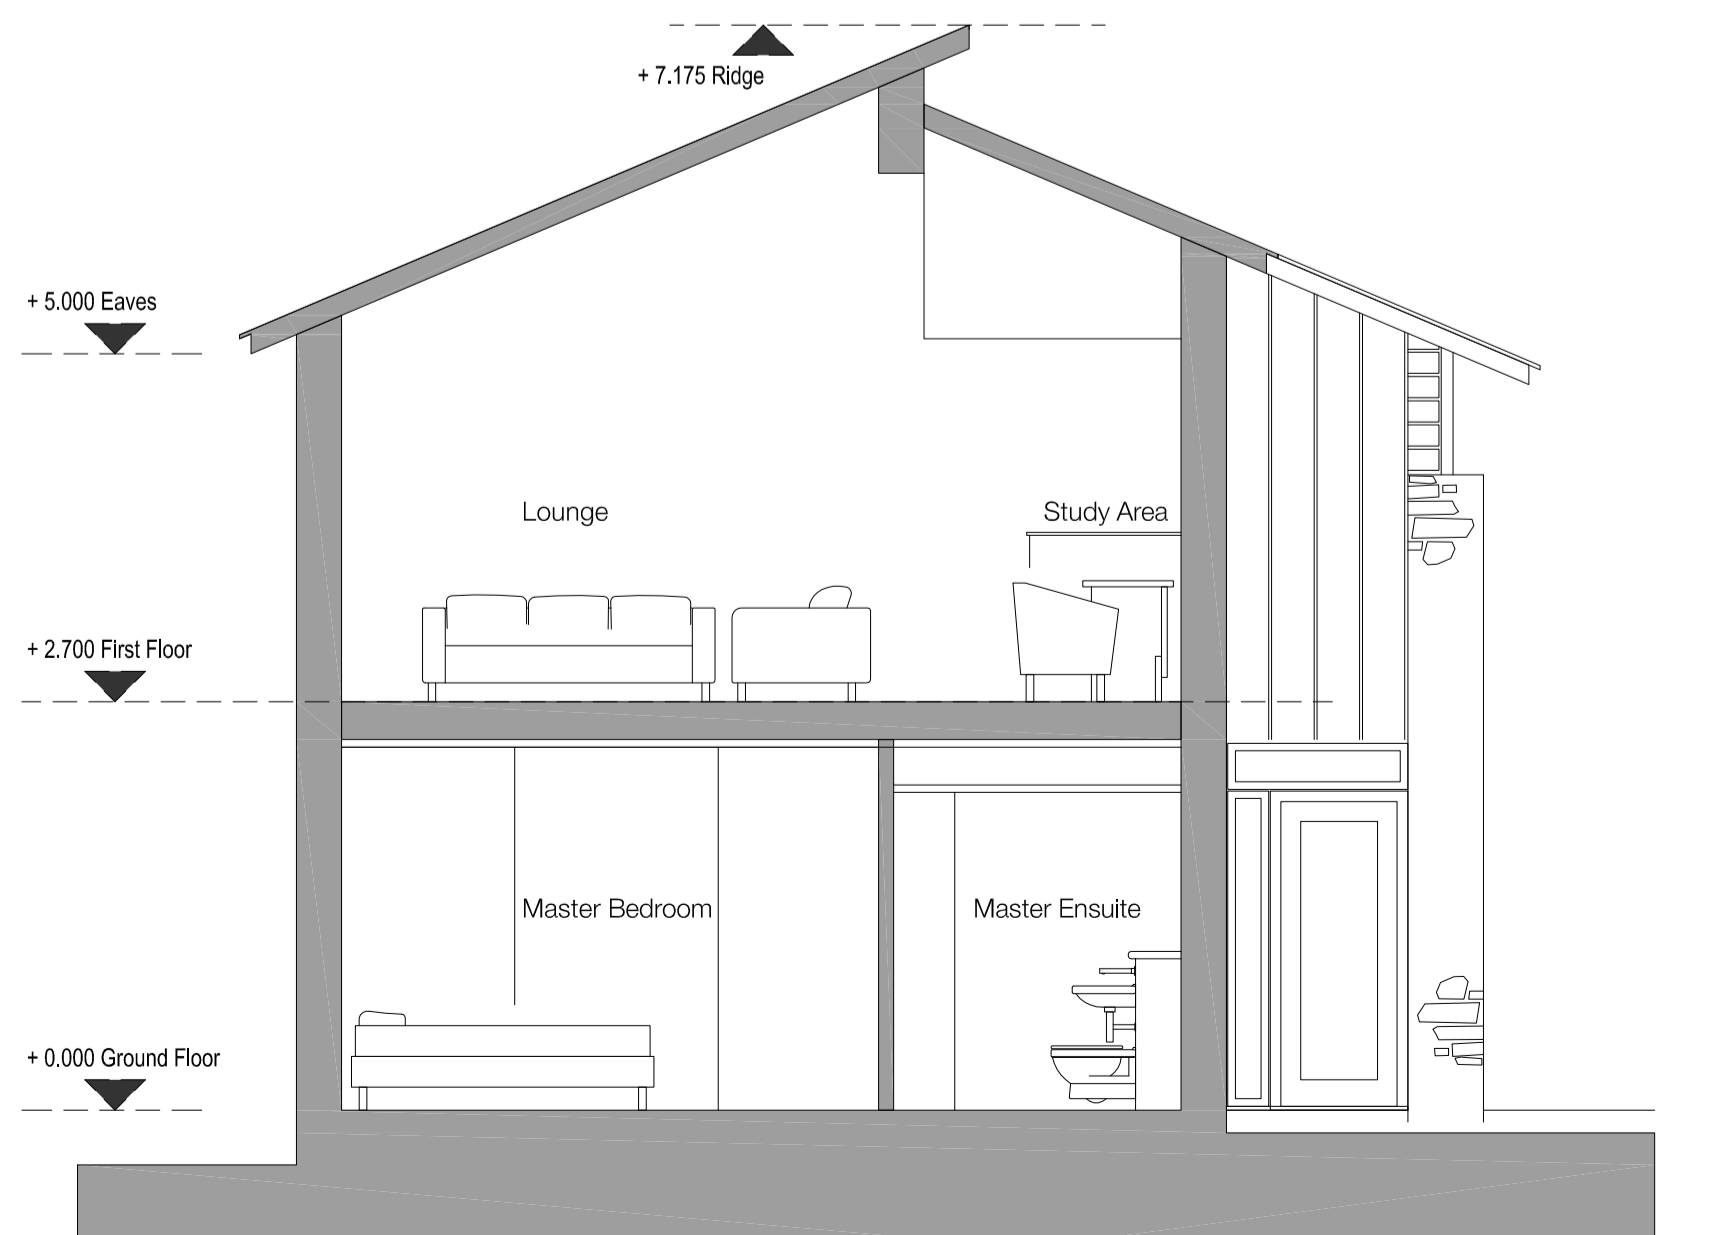

**05.** Section - Through master-bedroom and lounge area  
 1:50 Scale

- R.** Material Key - Reference
1. Natural Delabole Stone Wall
  2. Cedar Wooden Cladding
  3. Natural Slate Hanging Wall cladding
  4. Pre Patinated Copper Wall panel
  5. Natural Slate Roof
  6. Balustrade with glass panel infill between vertical posts
  7. Natural Stone Base
  8. Bifold Doors
  9. PPC Aluminium Windows
  10. Potential Flue for Optional Wood burner
  11. Rainwater Pipes
  12. Hit and Miss Timber Batten External Store Enclosure

**aww** architecture  
 interior design  
 masterplanning  
 Rivergate House  
 70 Redcliff Street  
 Bristol BS1 6LS  
 T. 0117 923 2535  
 F. 0117 942 6689  
 bristol@aww-uk.com  
 London Office  
 T. 020 7160 6000  
 F. 020 7160 6001  
 london@aww-uk.com  
 Plymouth Office  
 T. 01752 261262  
 F. 01752 261332  
 plymouth@aww-uk.com  
 www.aww-uk.com

Project Title		
The Cornwall Hotel		
Lodges Phase II		
Drawing Title		
Lodge Elevations		
Lodge Type A3		
Scale	Sheet Size	Drawn
1:50	A1	MAC
Date	Checked	
Sept 12	PI	
Status		
PLANNING		
Project No.	Drawing No.	Revision
3022	320	-