

Notes
 This drawing may be scaled for the purposes of Planning Applications, Land Registry and for Legal plans where the scale bar is used, and where it verifies that the drawing is an original or an accurate copy. It may not be scaled for construction purposes.
 Always refer to signed dimensions. All dimensions are to be checked on site. Discrepancies and/or ambiguities between this drawing and information given elsewhere must be reported immediately to this office for clarification before proceeding. All drawings are to be read in conjunction with the specification and all works to be carried out in accordance with latest British Standards / Codes of Practice.




Principal Elevation - (including external terraces, glazed screens to master bedroom/lounge)
 1: 50 Scale




Side Elevation - (elevation including bifold doors adjacent to dining area, punch hole windows serving master bedroom)
 1: 50 Scale



Rear Elevation - (including external stores, kitchen window and windows to bedroom three)
 1: 50 Scale

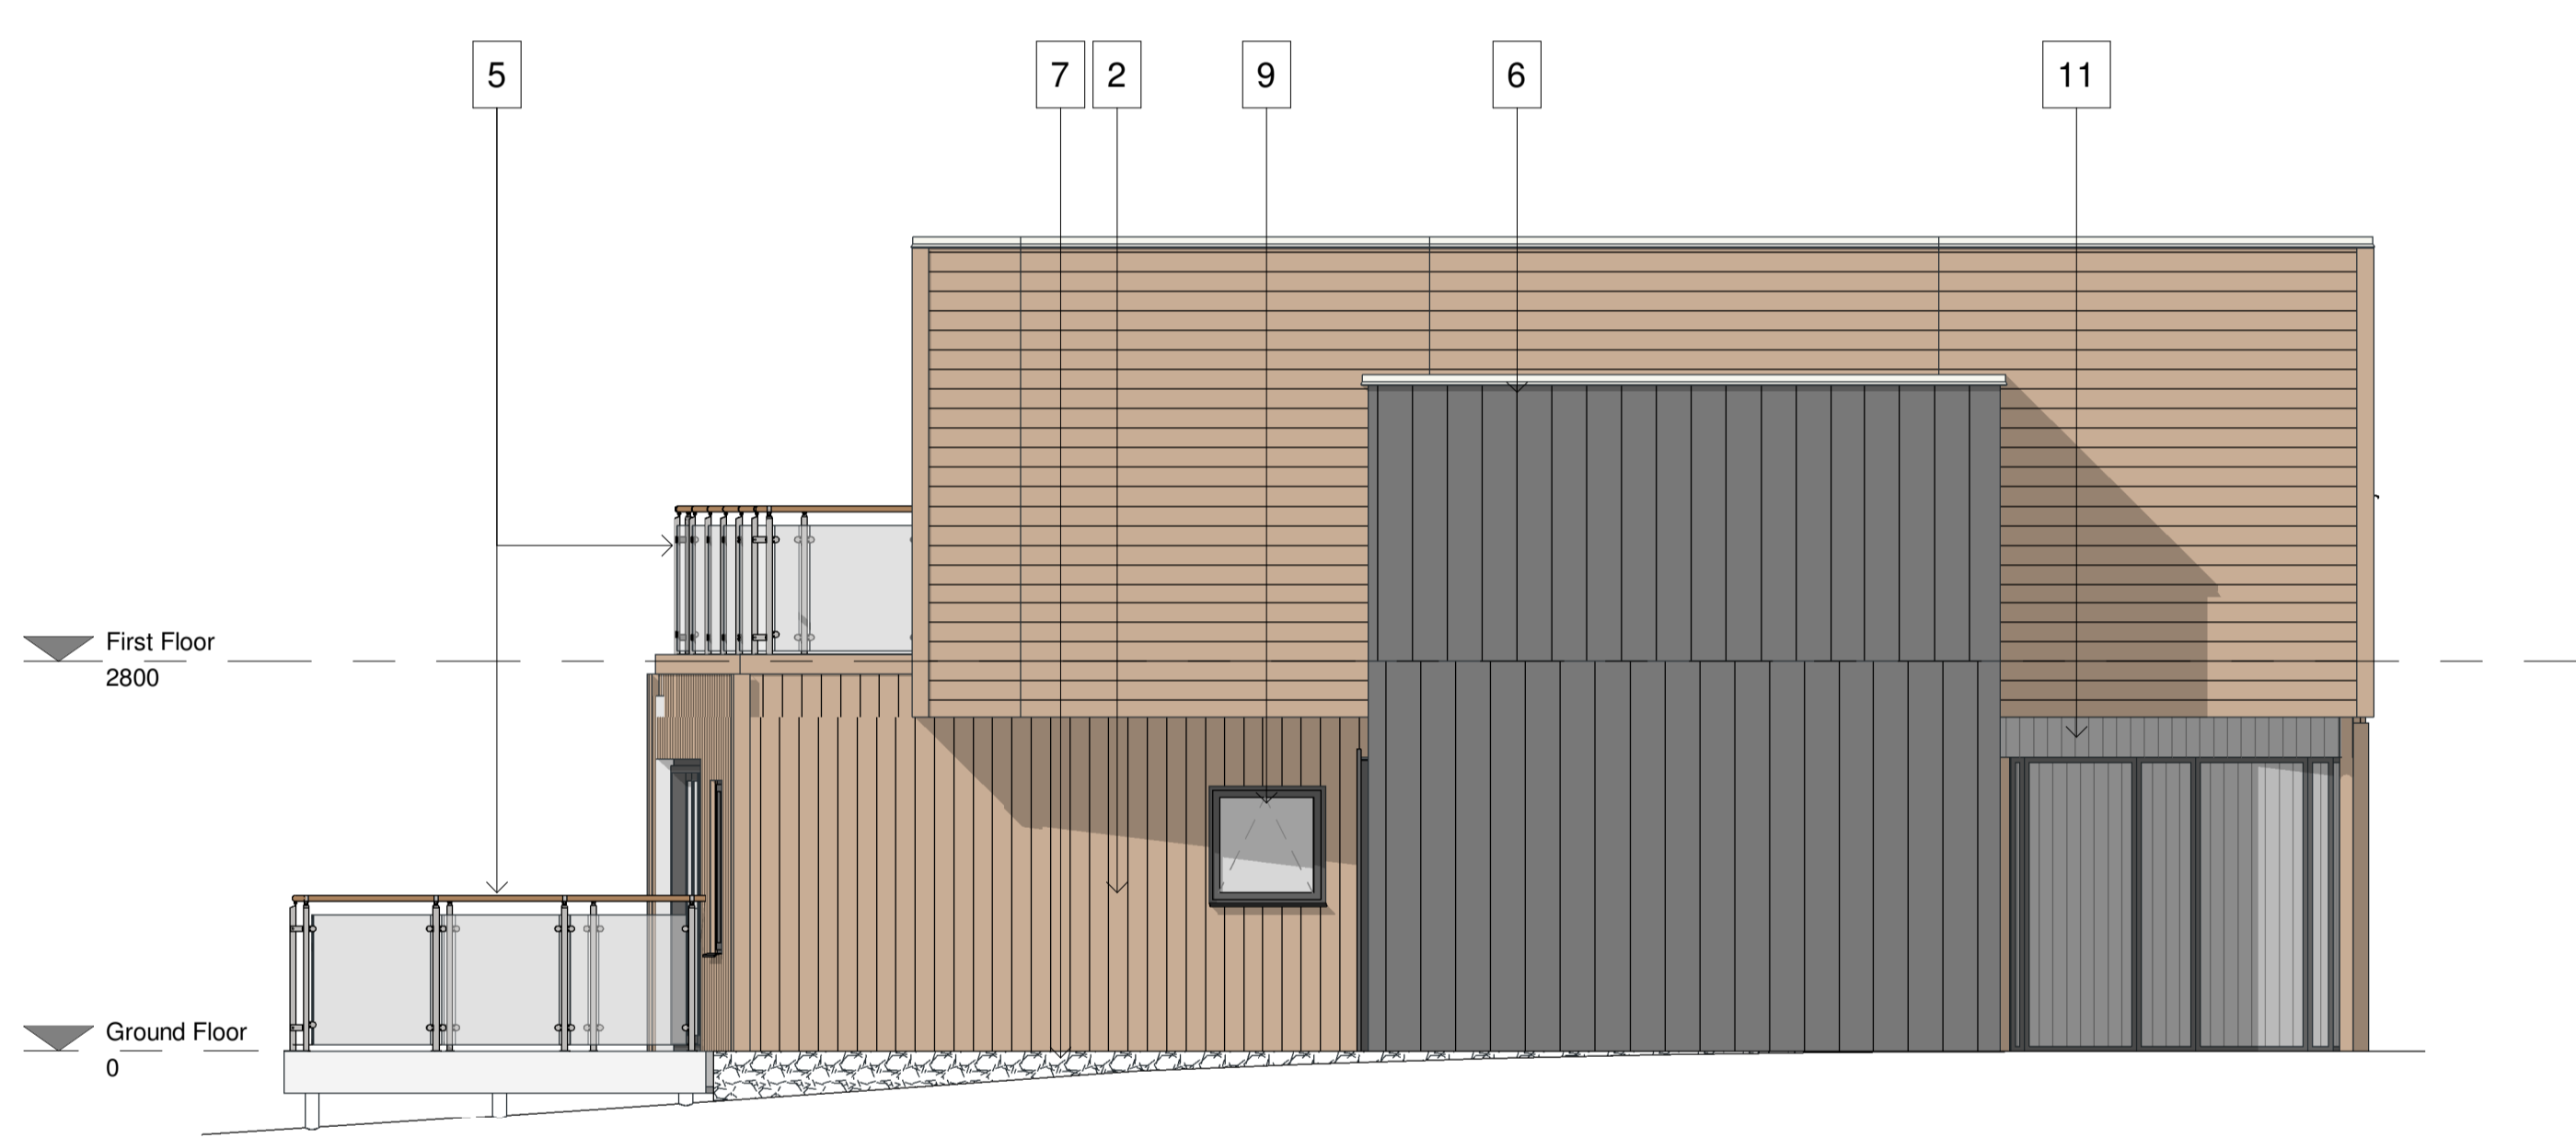

Side Elevation - (elevation of entrance block / stair surround, and external store enclosure to rear)
 1: 50 Scale

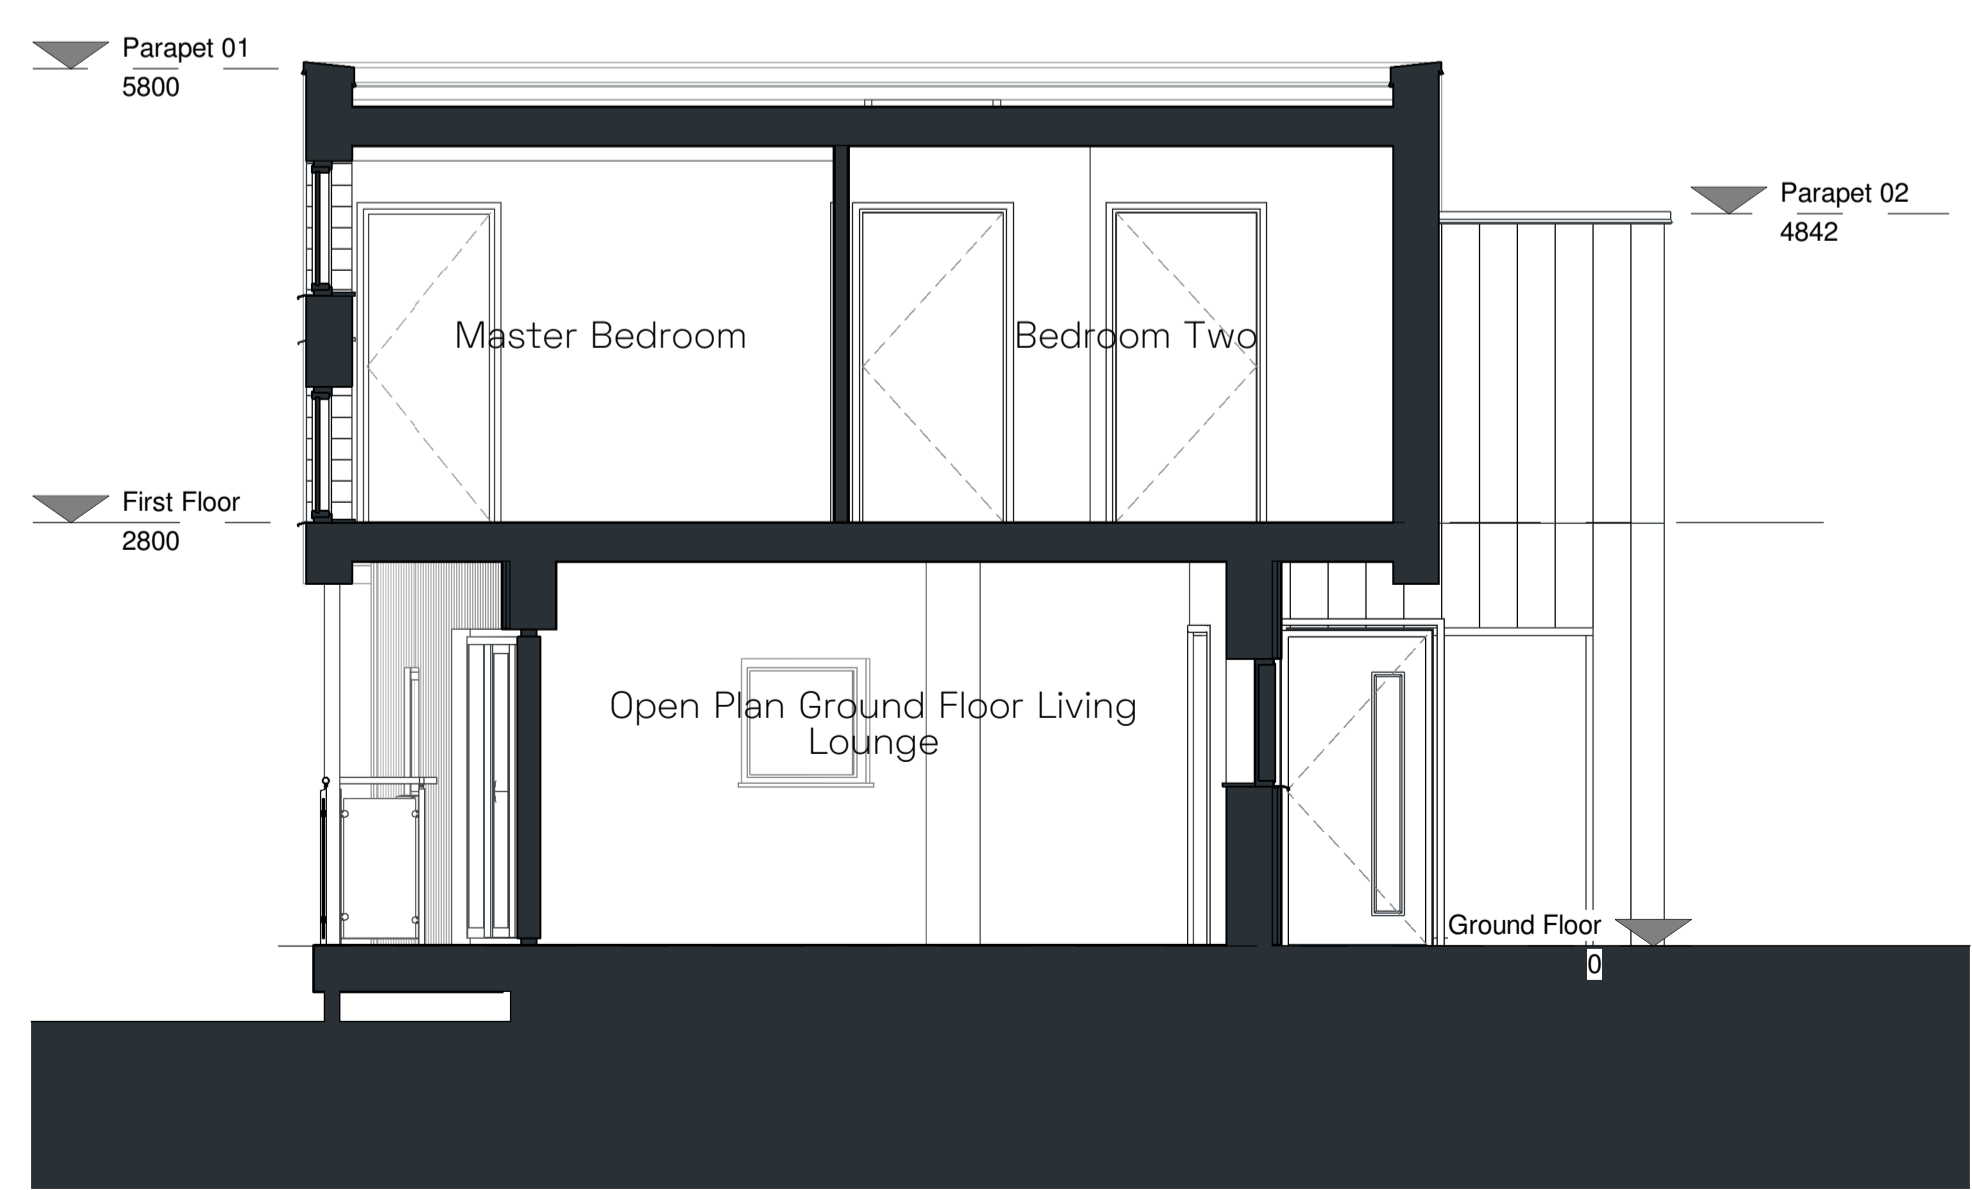

Section - Through master-bedroom, bedroom two and lounge area
 1: 50 Scale

Material Key - Reference

1. Stone Cladding
2. Cedar Wooden Cladding
3. Natural Slate Roof
4. Steel Posts - Colour to Match Windows
5. Balustrade with glass infill between vertical posts
6. Metal Standing Seam
7. Natural Stone Base
8. Sliding Doors
9. PPC Aluminium Windows
10. Rainwater Pipes
11. Charred Timber Cladding
12. Solar Screen (wooden battens within PPC frame)

Rev	Date	Init	Notes	Chkd

Client
 -

Drawing Originator
AWW
 London - 106 Weston Street, SE1 3QB 020 7190 6000
 Plymouth - East Quay House, PL4 0HX 01752 261 282
 Bristol - pivot + mark, 48 - 52 Baldwin Street, BS1 1QB 0117 923 2535
 RIBA Chartered Practice aww-uk.com

Project Title
**Corwall Lodges
 Phase II**

Drawing Title
Lodge Elevations - Lodge Type D

Scale	Sheet	Drawn	Checked	Date
As indicated	A1	AC	AD	
Status	Project No.			
PLANNING	4412			
Drawing Reference	Drawing No.	Revision		
AWW-ZZ-TD-DR-A	0350			