



FRONT (NORTH FACING) ELEVATION. SIDE (WEST FACING) ELEVATION. REAR (SOUTH FACING) ELEVATION. SECTION A-A (1:100)

EXISTING ELEVATIONS 1:100.




LOCATION PLAN 1:1250

0 10m 75m  
1:1250 scale



BLOCK PLAN 1:500


0 5m 30m  
1:500 scale

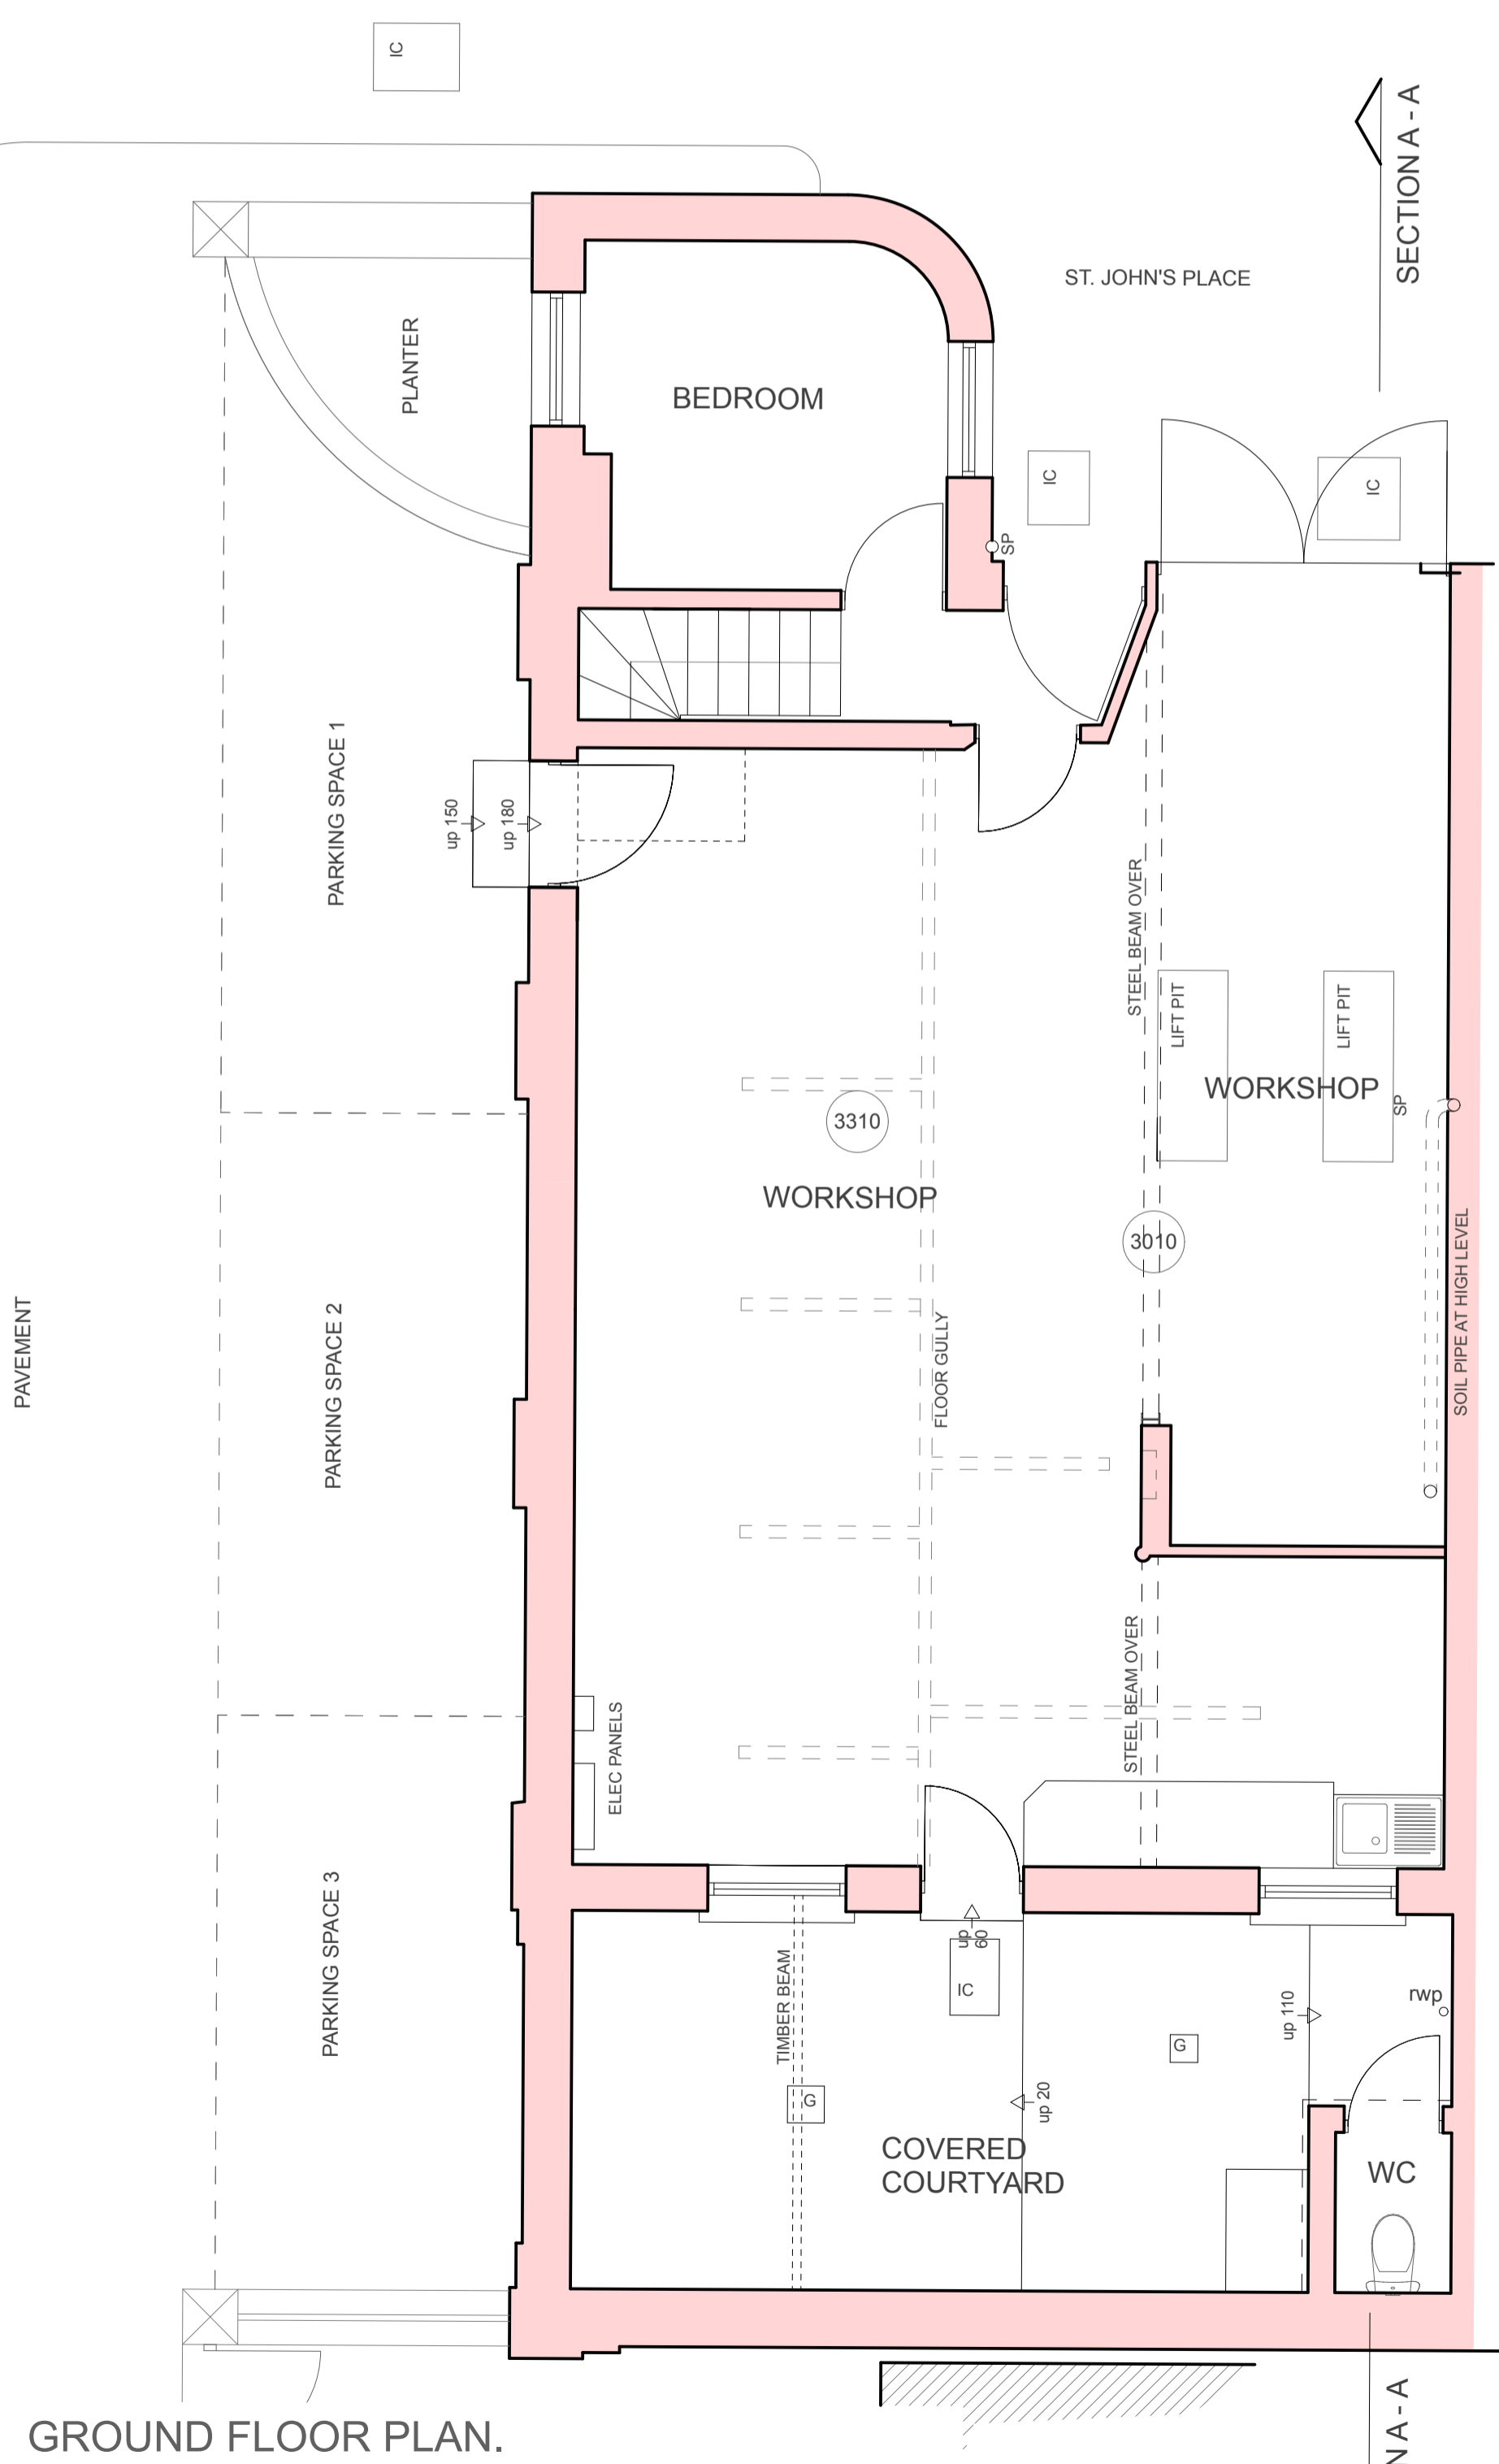


GROUND FLOOR PLAN.

SECTION A - A

EXISTING FLOOR PLANS 1:50.

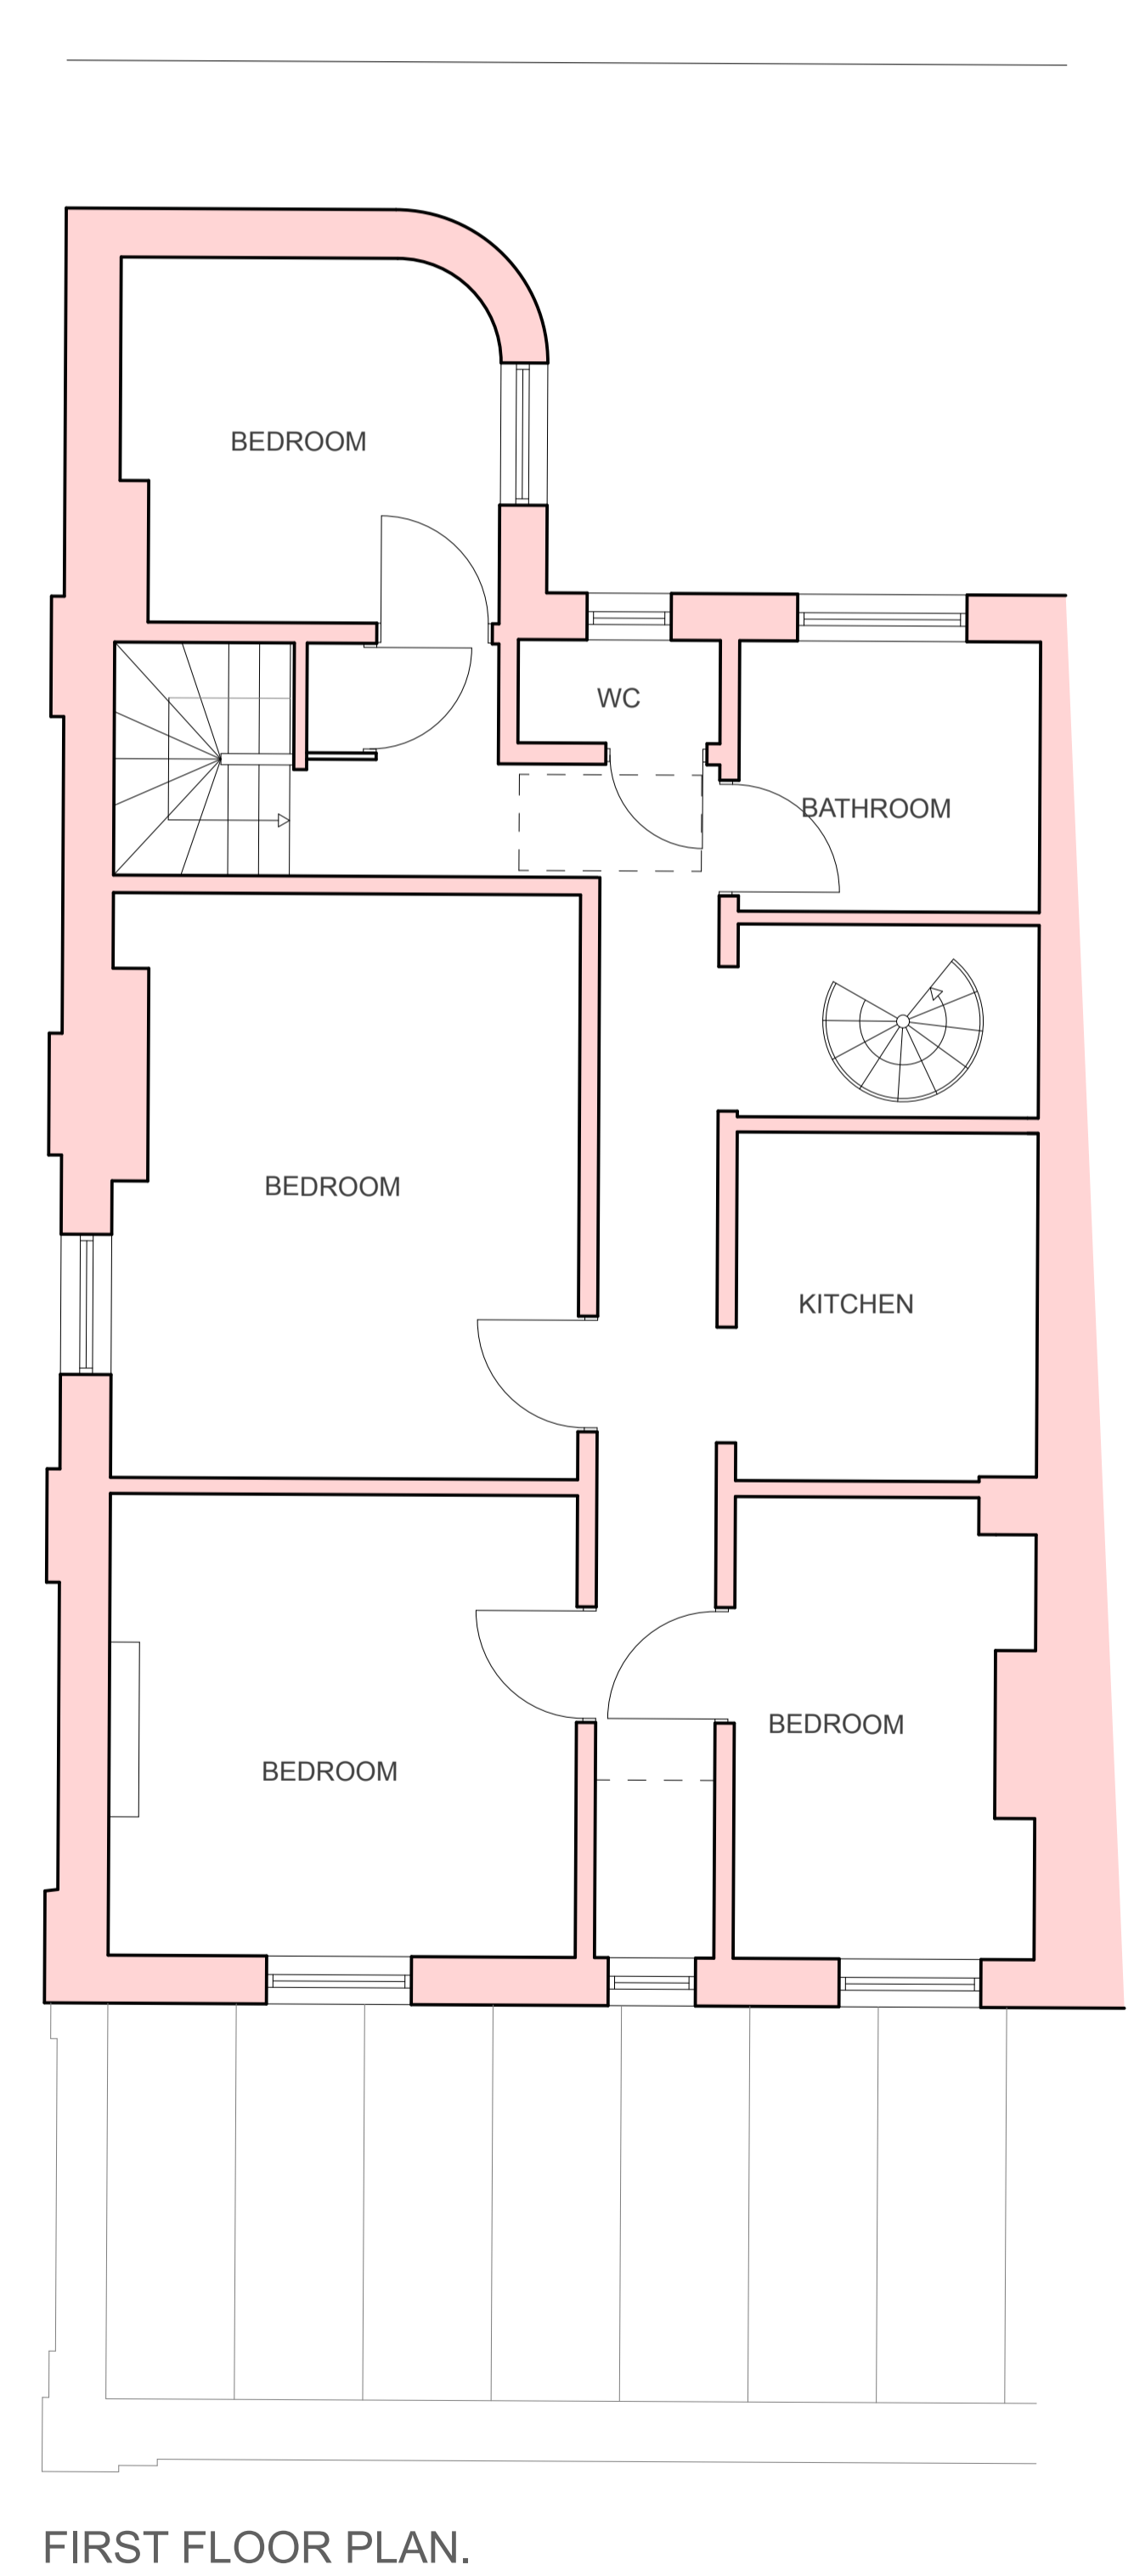


FIRST FLOOR PLAN.

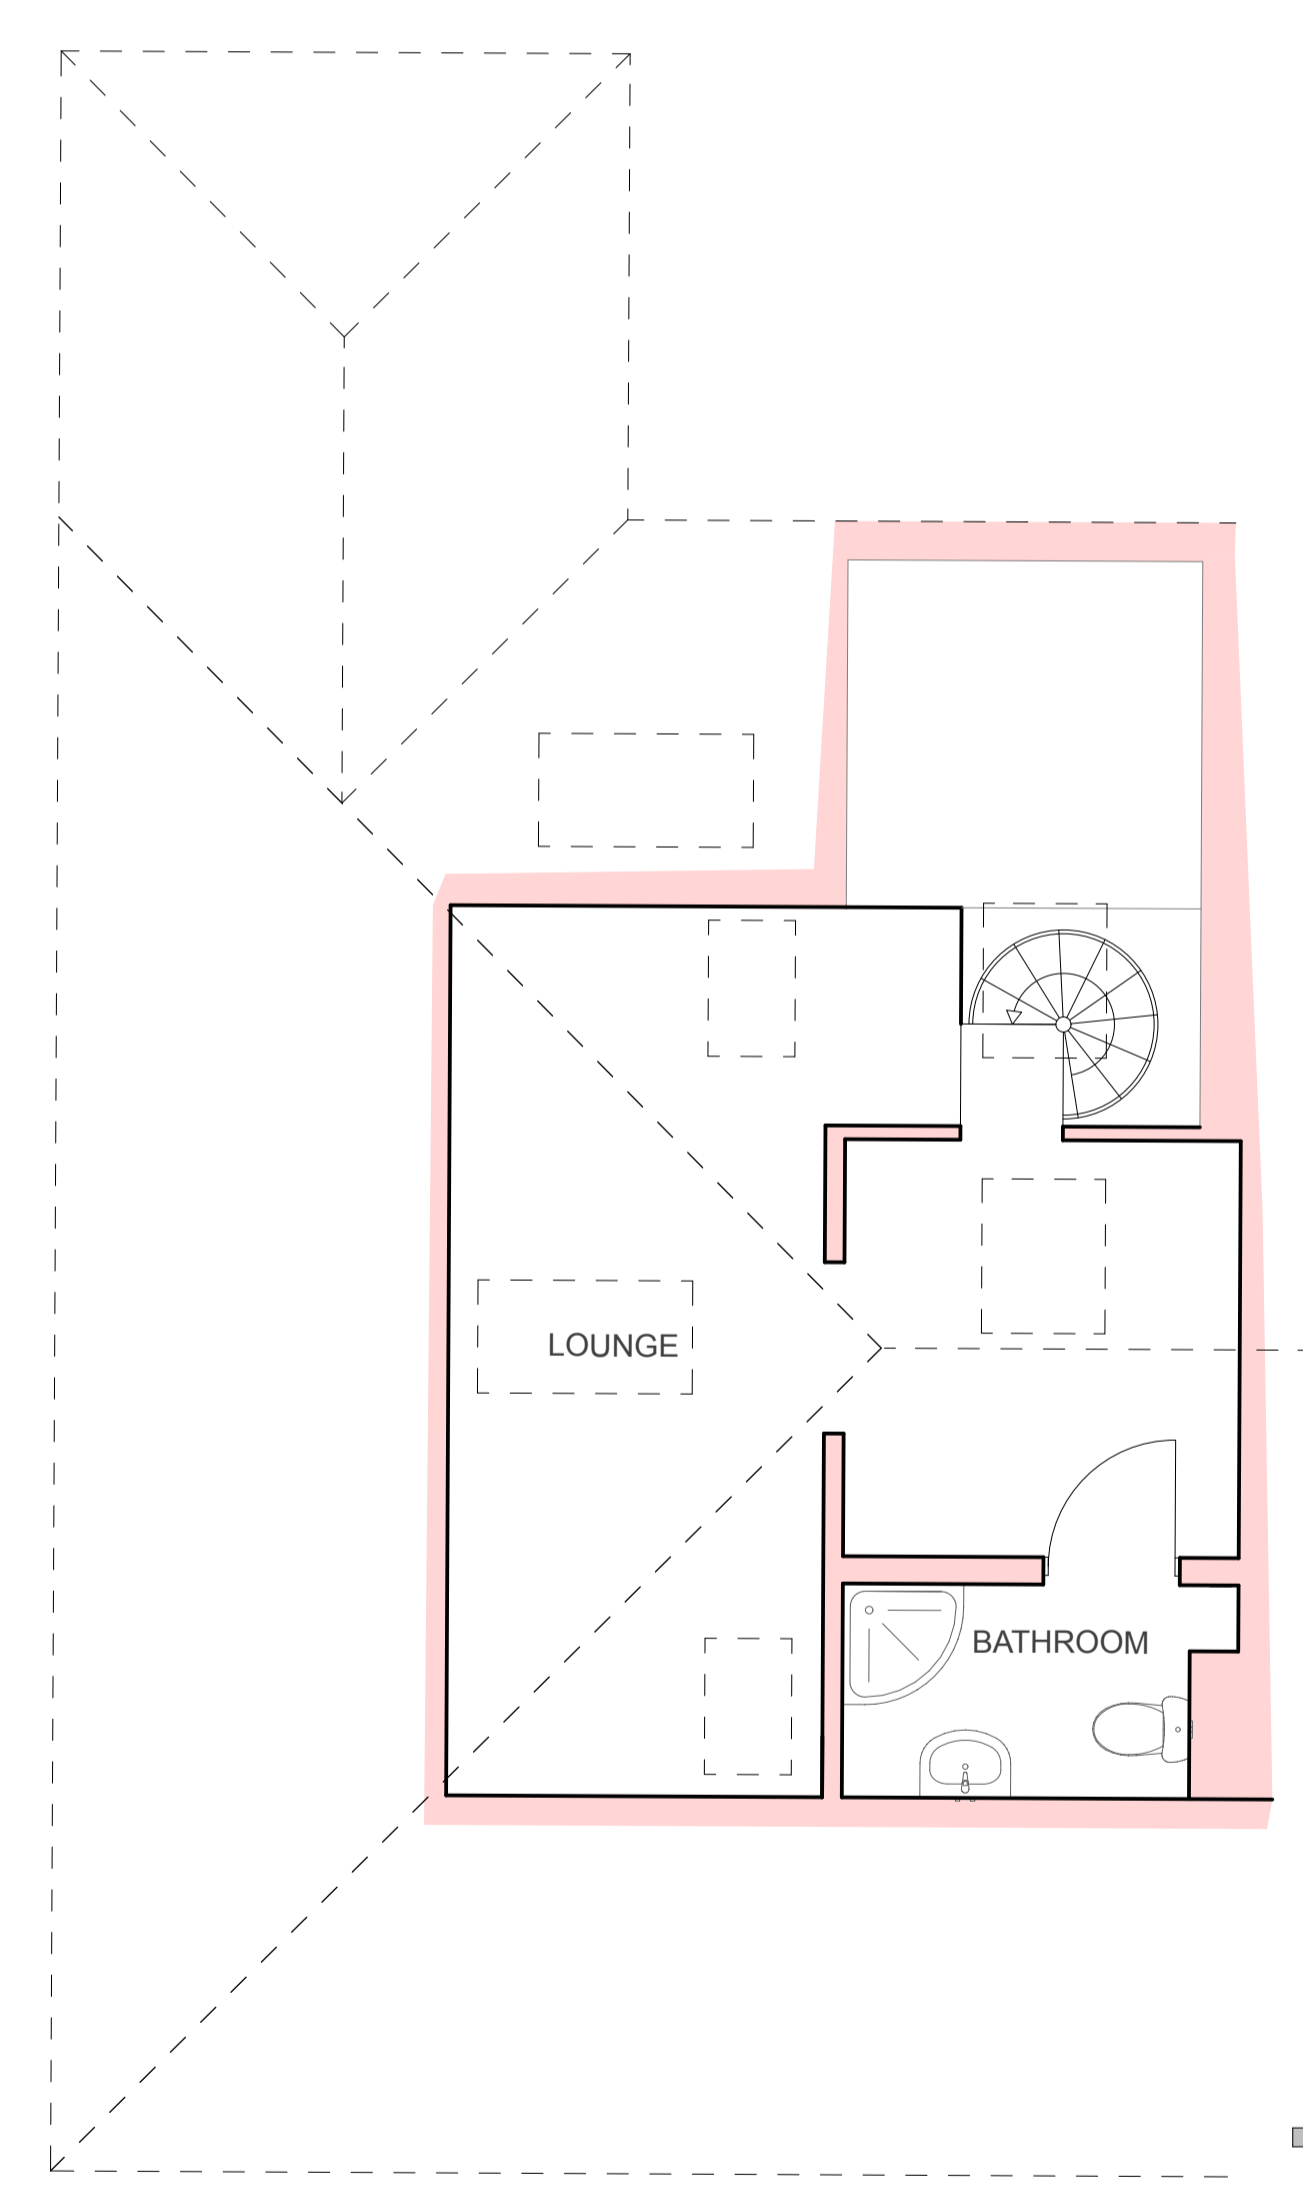

SECOND FLOOR PLAN.

**PLANNING ONLY**

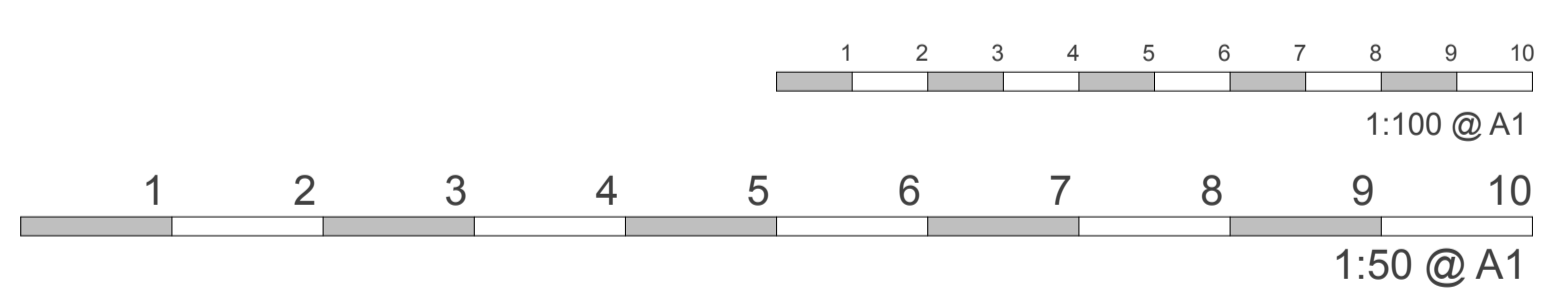

Work to indicated dimensions only. All dimensions to be confirmed on site. This drawing is to be read in conjunction with other drawings in this series and all relevant consultants drawings and documentation, where applicable. This drawing has been produced for the client and project identified below and is not intended for use by any other purpose other than indicated on this drawing. Report any discrepancies on this drawing to Garrick Architects for clarification.



GARRICK  
ARCHITECTS

www.garrickarchitects.co.uk

Scheme  
CHANGE OF USE WITH EXTERNAL AND  
INTERNAL ALTERATIONS TO  
56 FIRST AVENUE, HOVE. BN3 2FF

Title  
EXISTING PLANS AND ELEVATIONS.

Client  
MR P. YOUNG

Scale  
1:50, 100, 500 & 1250 @ A1

Date  
SEPTEMBER 2021

Drawing Number  
**2028-P-10C**