

existing wall retained & limewashed  
 doorway fitted with frameless glazing with external shutter  
 new retaining wall to remove moisture from existing wall




3 South West Elevation  
 Scale: 1:100



1 South East Elevation  
 Scale: 1:100

existing brickwork limewashed  
 gable end of new zinc roof  
 new brick coping to existing wall  
 existing brickwork limewashed  
 frameless glazing to existing doorway  
 outer vertically boarded shutter

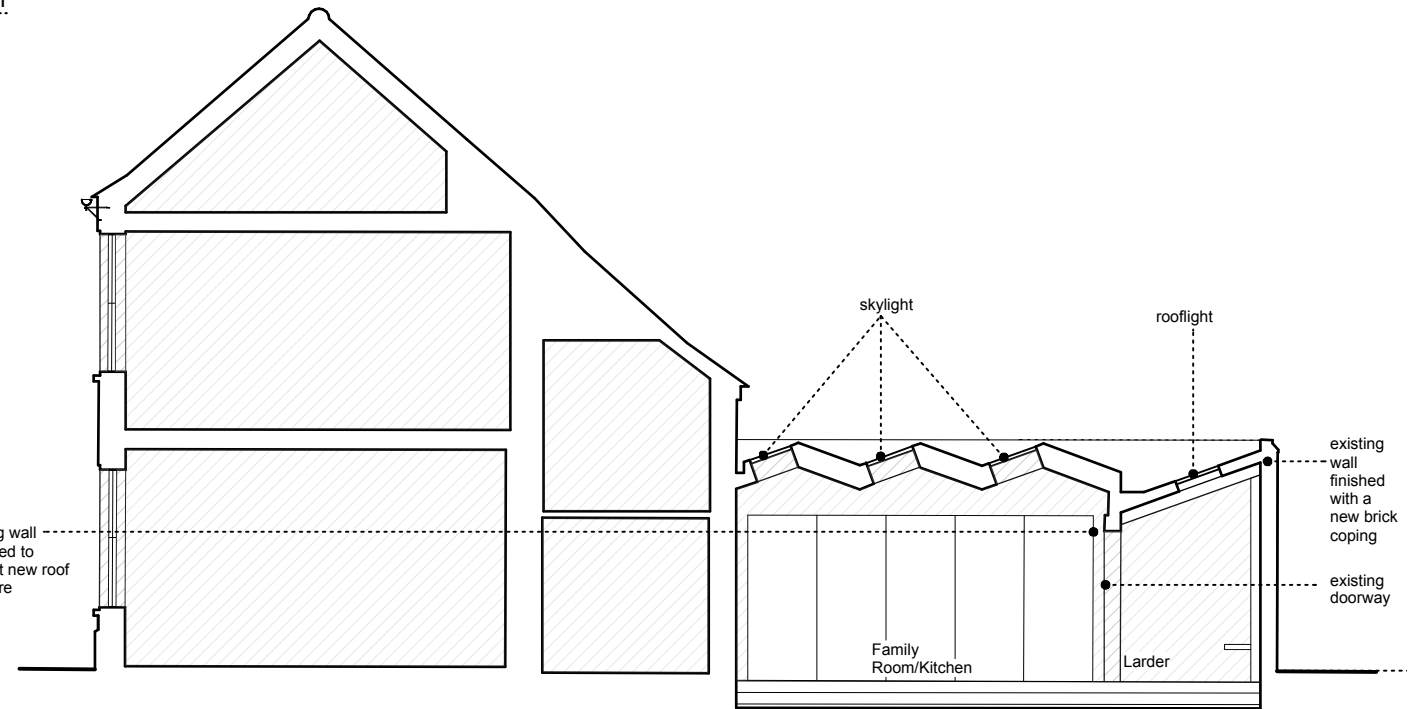

2 Section 03  
 Scale: 1:100

DO NOT SCALE FROM THIS DRAWING AND CHECK ALL DIMENSIONS ON SITE  
 THIS DRAWING IS TO BE READ IN CONJUNCTION WITH ALL OTHER RELEVANT INFORMATION FROM OTHER CONSULTANTS

REV	DATE	NOTES
P1	2021-03-25	For Discussion
P2	March 2021	Revised scheme
P3	06/07/2021	Revised scheme following June meeting

DRAWN	PROJECT	TITLE
KL	Old Rectory North Barsham Alterations to a grade II listed house	Proposed Sections Planning/Listed Building Submission

CHECKED	SCALE	DATE	NO	REV
KL	@ A1 1:00 / @ A3 1:00	October 2020	2024 / 112	P3