


Location Plan - scale 1:1250 @A2
 0 12.5 25.0 37.5 50.0 62.5
 Scale bar 1:1250

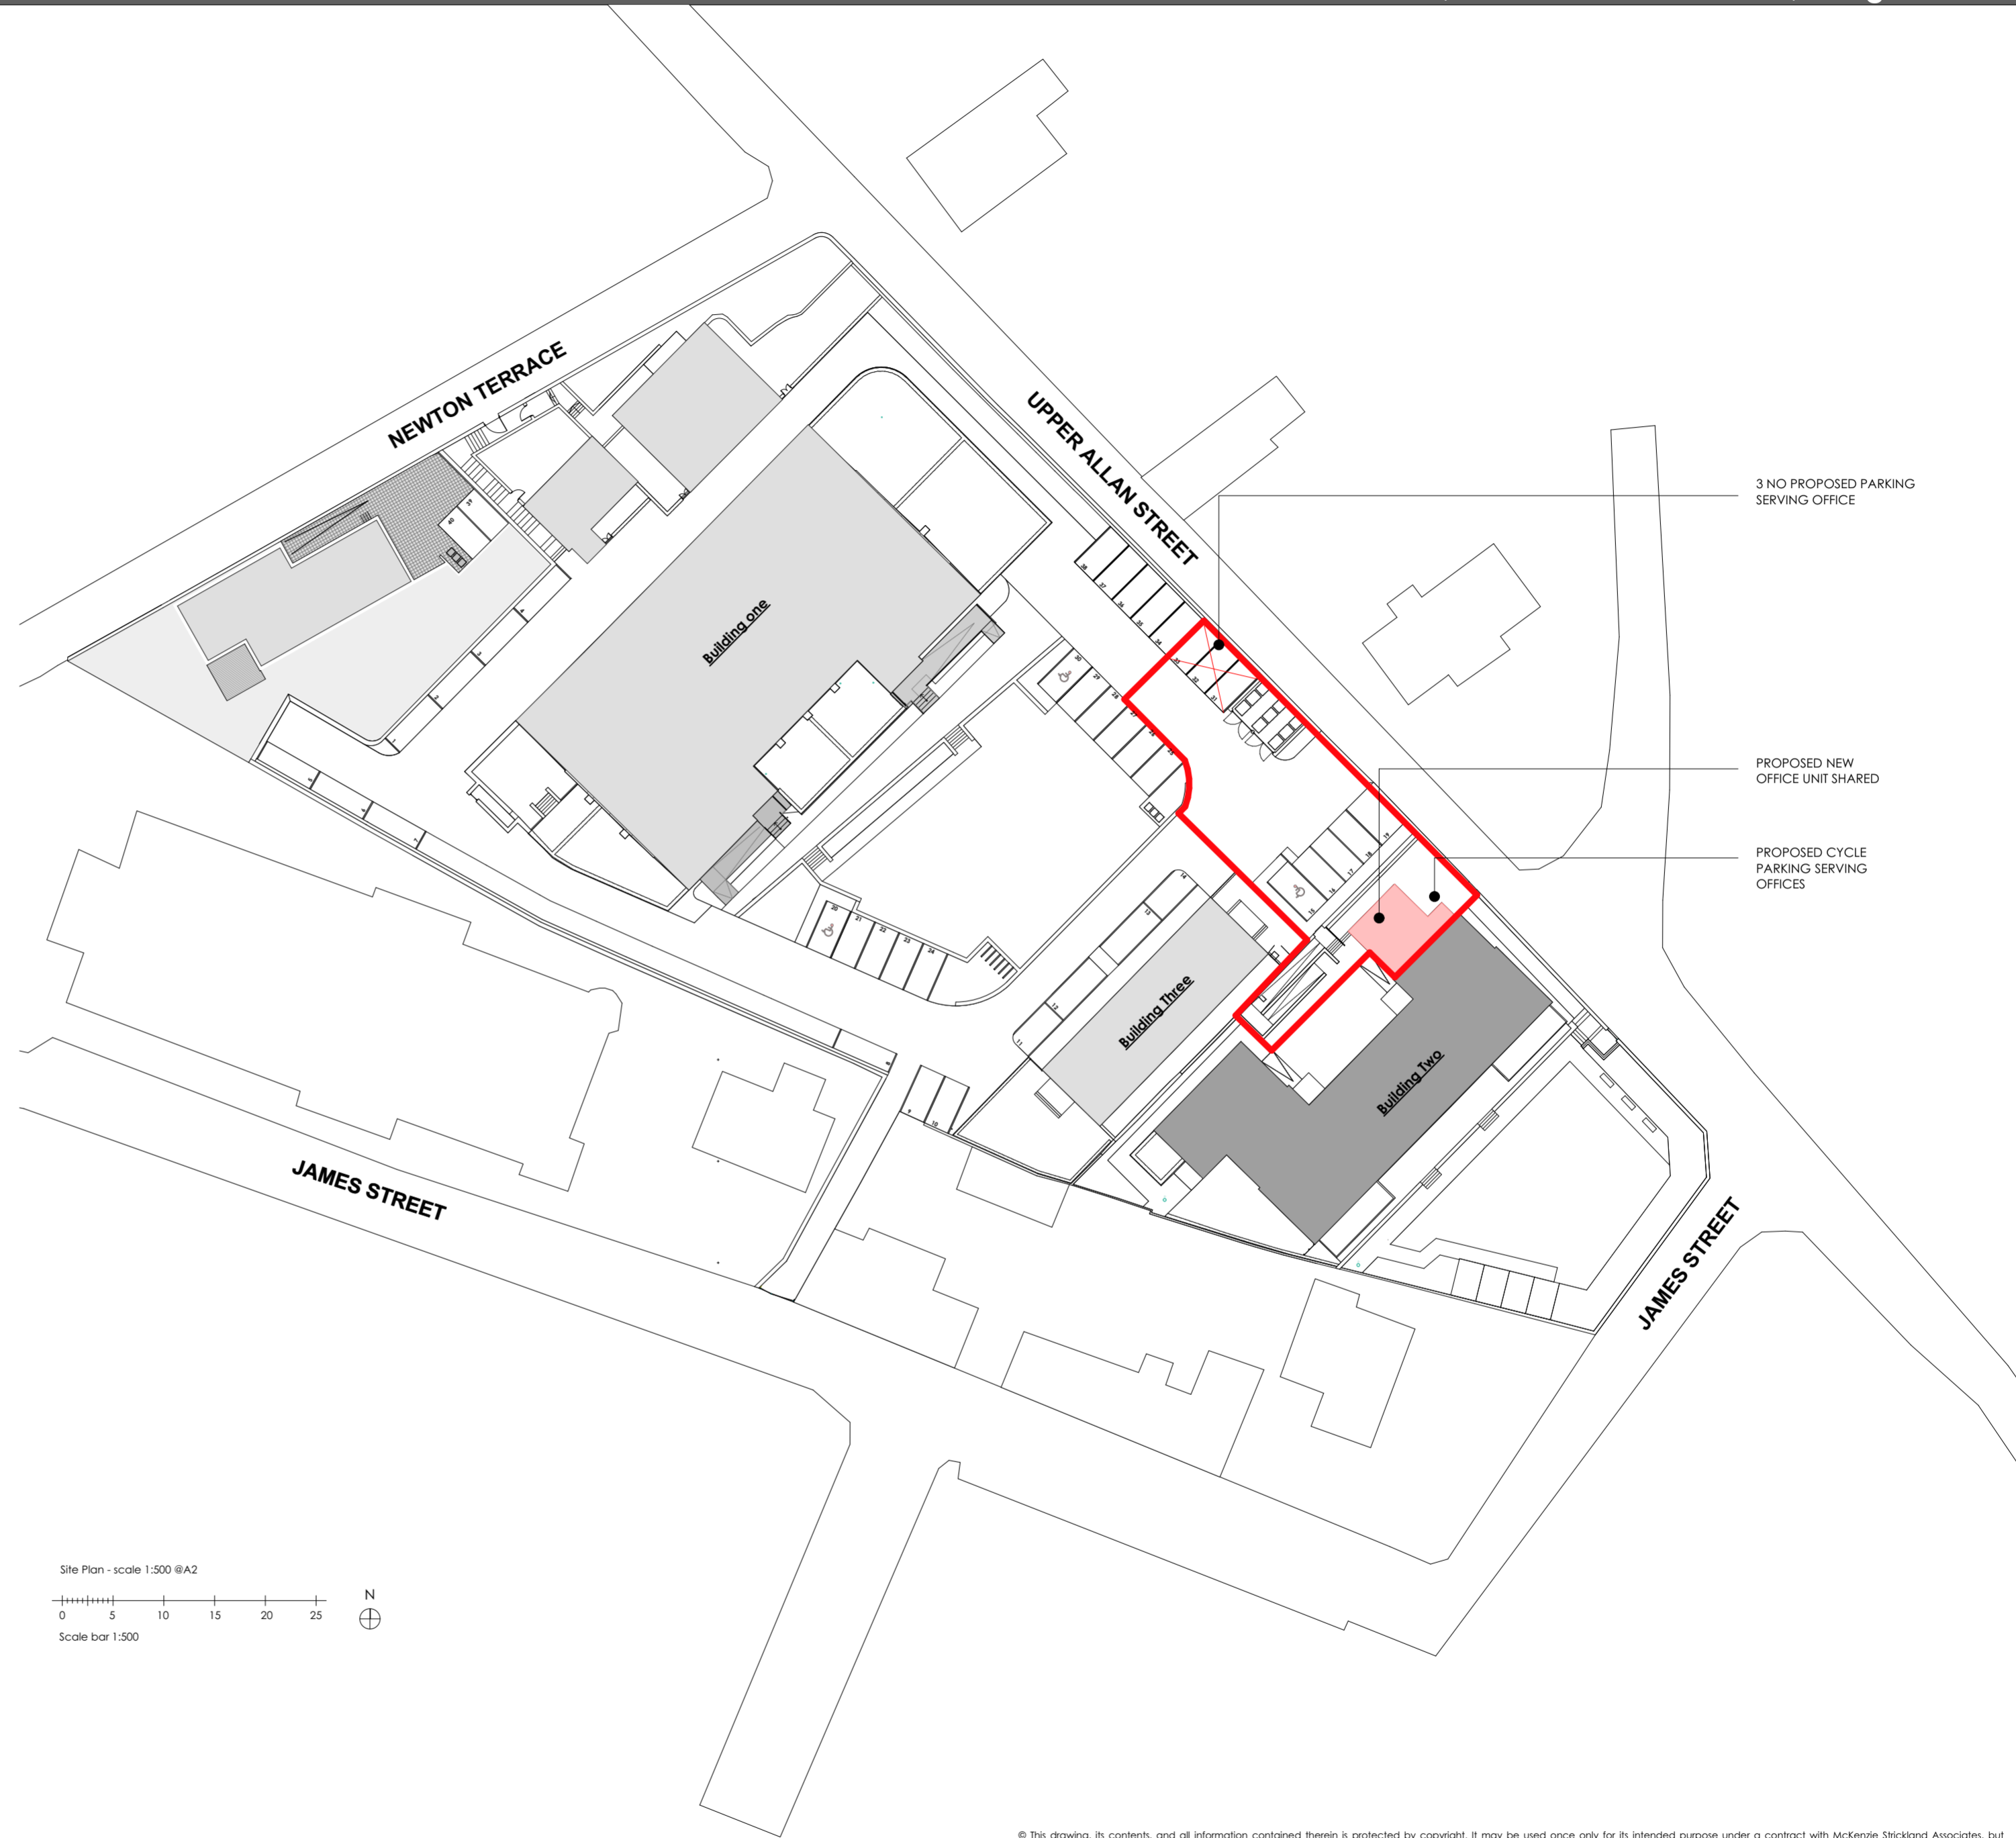

Site Plan - scale 1:500 @A2
 0 5 10 15 20 25
 Scale bar 1:500

© This drawing, its contents, and all information contained therein is protected by copyright. It may be used only for its intended purpose under a contract with McKenzie Strickland Associates, but specifically not for any other use or purpose. This drawing is for Planning purposes only and does not constitute a construction issue drawing. All setting out dimensions and levels are indicative and are subject to detailed site survey and site conditions. The Client is responsible for ensuring that Building Control and construction drawings are carried out. All dimensions are to be checked on site.

McKenzie Strickland Associates e: info@msa-architects.com
 23 Bank Street, Aberfeldy PH15 2BB, T: 01887 829 228 159 Dunkeld Road, Perth, PH1 5AS, T: 01738 445 983 All Contents Copyright All Rights Reserved

REV	DATE	DESCRIPTION



JOB TITLE:
Forthroad Ltd Offices, Former Hill Infant School, Blairgowrie

DRAWING TITLE:
Proposed Site Location Plan

DRAWING NUMBER:
1279/PL/001

DRAWING STATUS:
PLANNING

REVISION:

DRAWN BY:
DD

CHECKED BY:
JR

SCALE:
1:1250, 1:500 @A2

DATE:
28/09/2021