






Front Elevation As Proposed

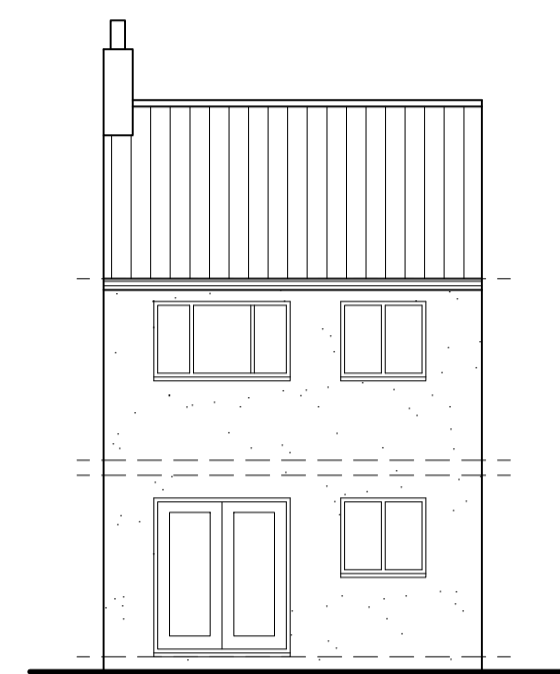


Rear Elevation As Proposed

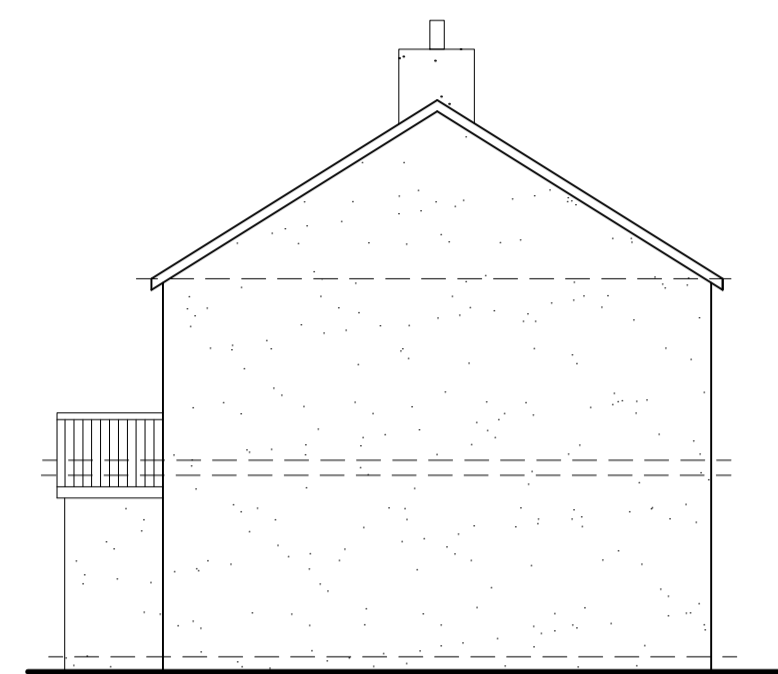


Side Elevation As Proposed

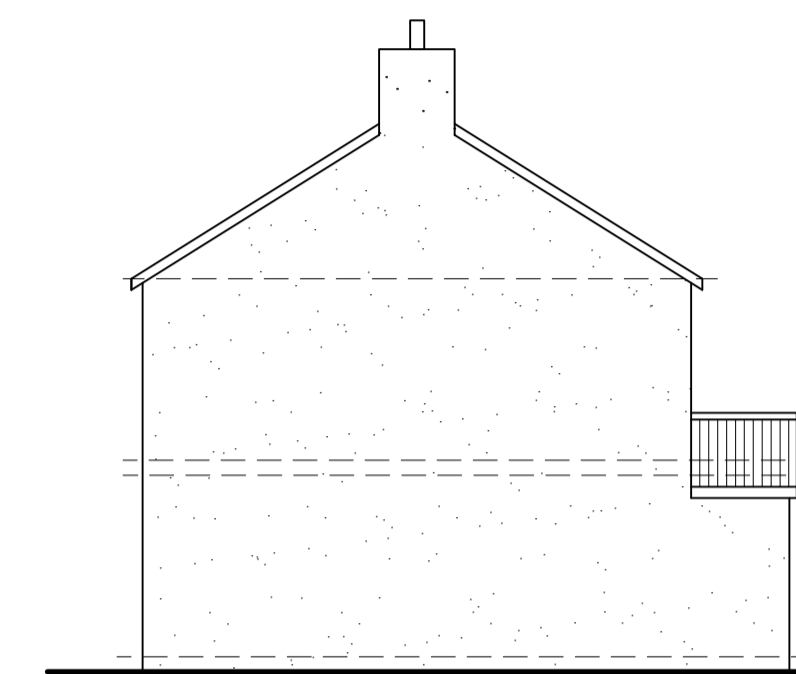

Side Elevation As Proposed

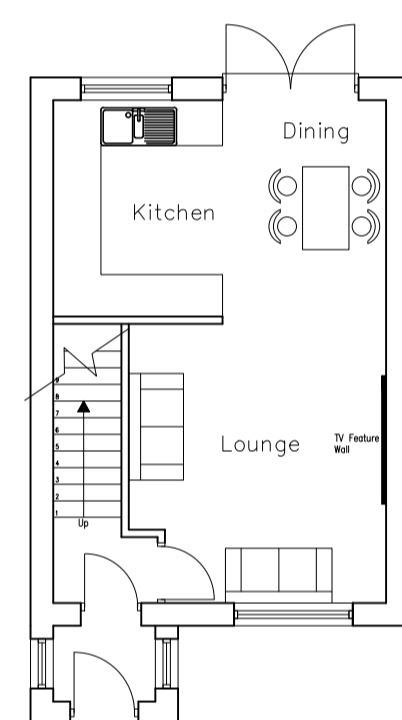

Ground Floor As Proposed

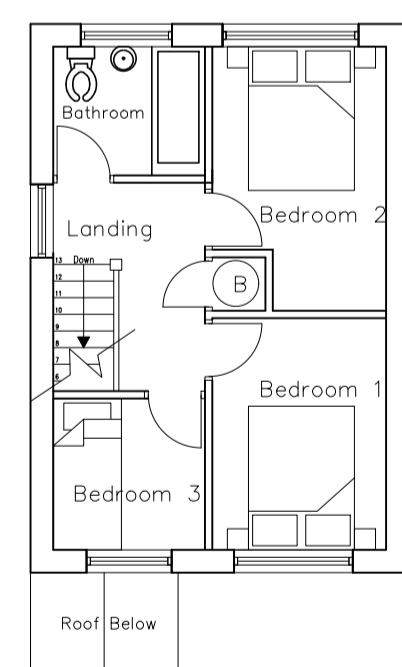

First Floor As Proposed

REV.	DATE	DESCRIPTION



Proposed Dwelling on Land to the side of 19 St Whites Road - Cinderford for Mr Noble
PLANS AND ELEVATIONS AS PROPOSED

PLANNING DRAWING

SCALE 1:100	DATE 21.09.21
-----------------------	-------------------------

DRAWN JB	
--------------------	--

REF.

DRAWING NO. 2021/0085/0002	REV.
--------------------------------------	------