




Front Elevation

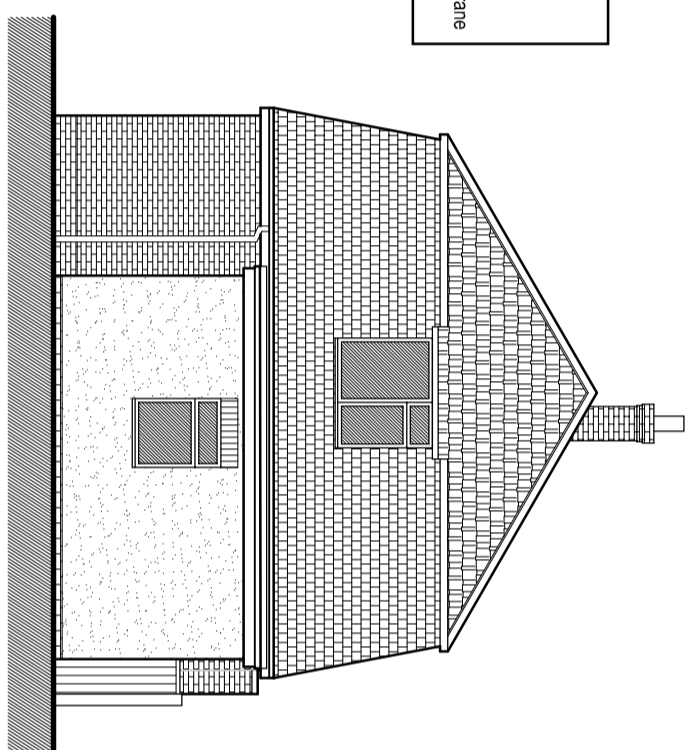


Side Elevation

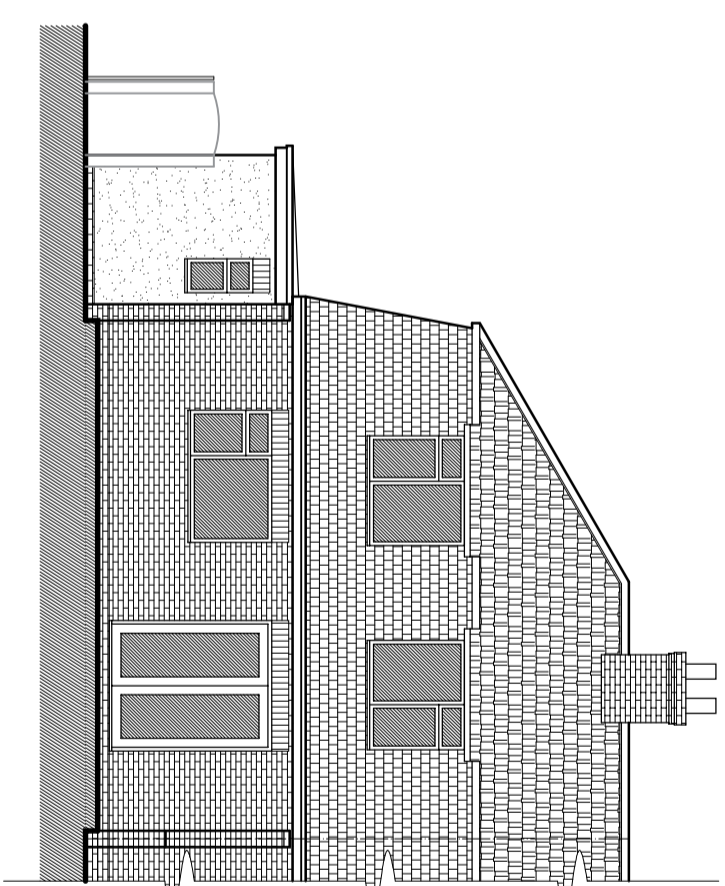

Rear Elevation

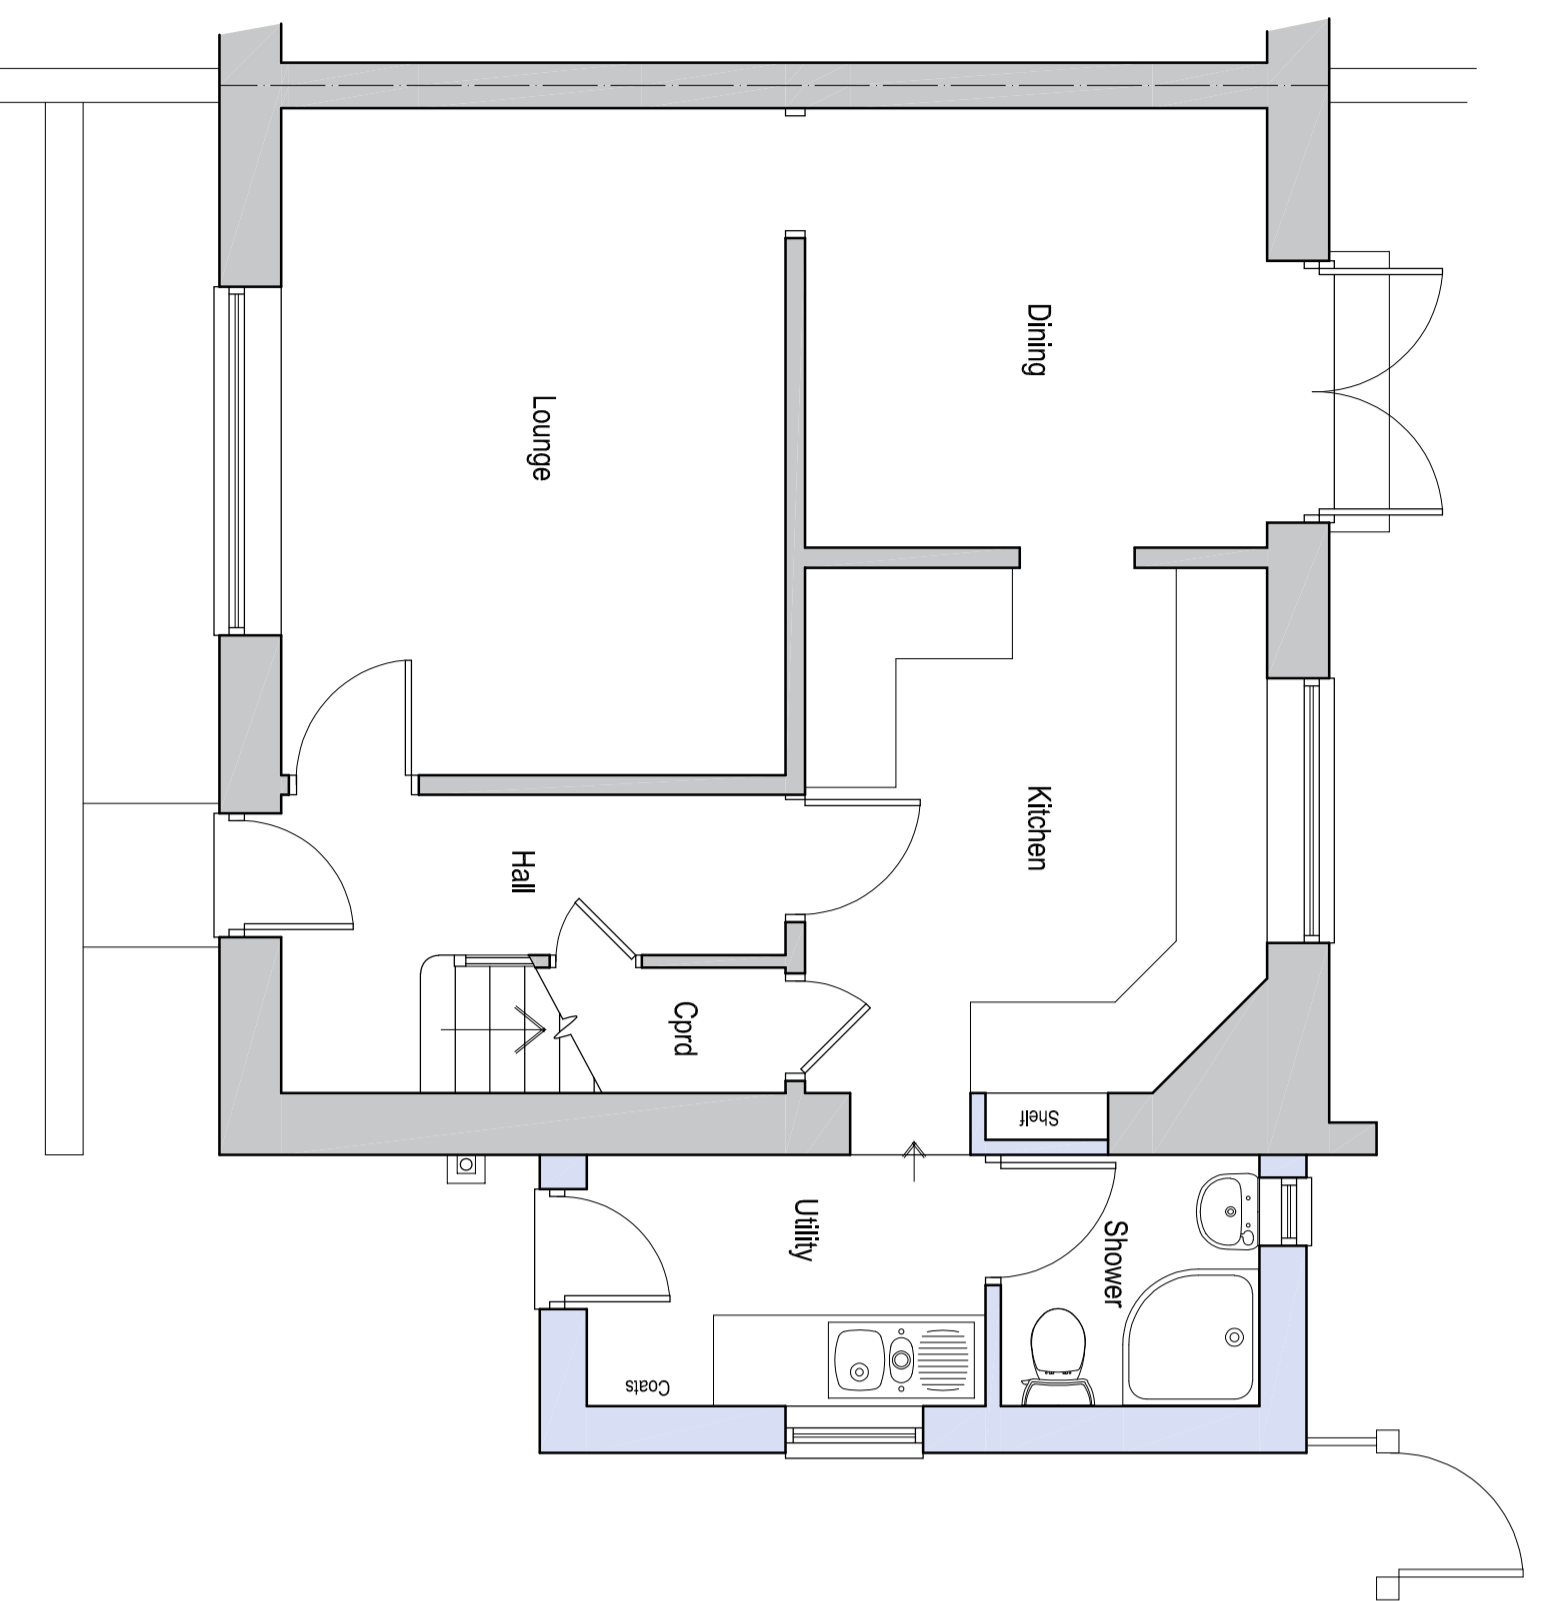


Ground Floor Plan

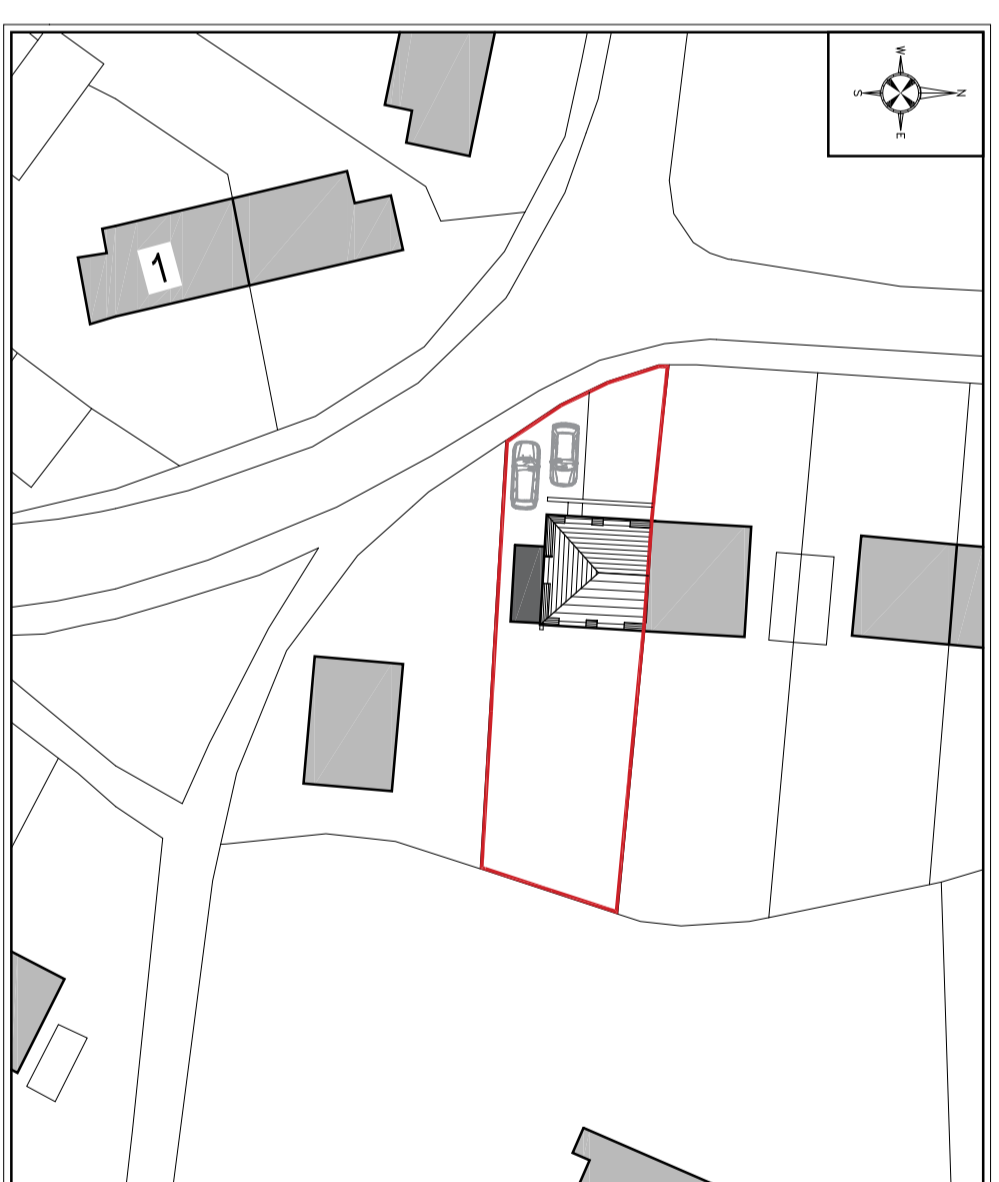

Proposed Site Plan 1:500

All dimensions to be checked on site by contractor prior to preparation of shop drawings and commencement of work on site.
 Do not scale from this drawing.
 This drawing and the copyrights and patents therein are the property of Apex Architecture and may not be used or reproduced without consent.
 This drawing is to be read in conjunction with all relevant consultant's drawings/documents and any discrepancies or variations are to be notified to Apex Architecture before the affected work commences.

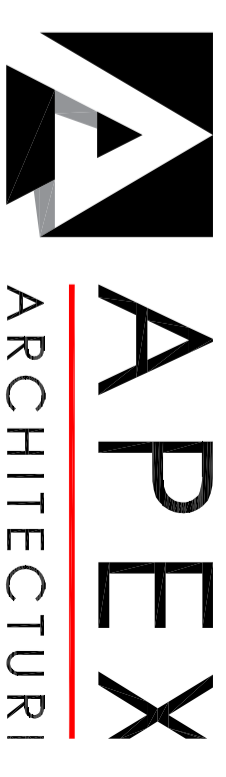

Oak House, Aylburton, Gloucestershire, GL15 6ST 01594 51616
 Wycliffe Business Park, Monmouth, NP25 3SR 01600 80010

Client
 Martin & Sue Llewellyn

Project
 10 Milling Crescent
 Aylburton, Lydney,
 Glos, GL15 6DD

Title
 Proposed Floor Plans & Elevations

Job No.	Drawing No.	Revision
AA651mc	201	N/A
Scale	Issue	Date
1:50 & 1:100 @ A2	PLANNING	October 2021

www.apexarchitecture.co.uk enquire@apexarchitecture.co.uk