


First Floor Plan  
scale - 1:50




Ground Floor Plan  
scale - 1:50

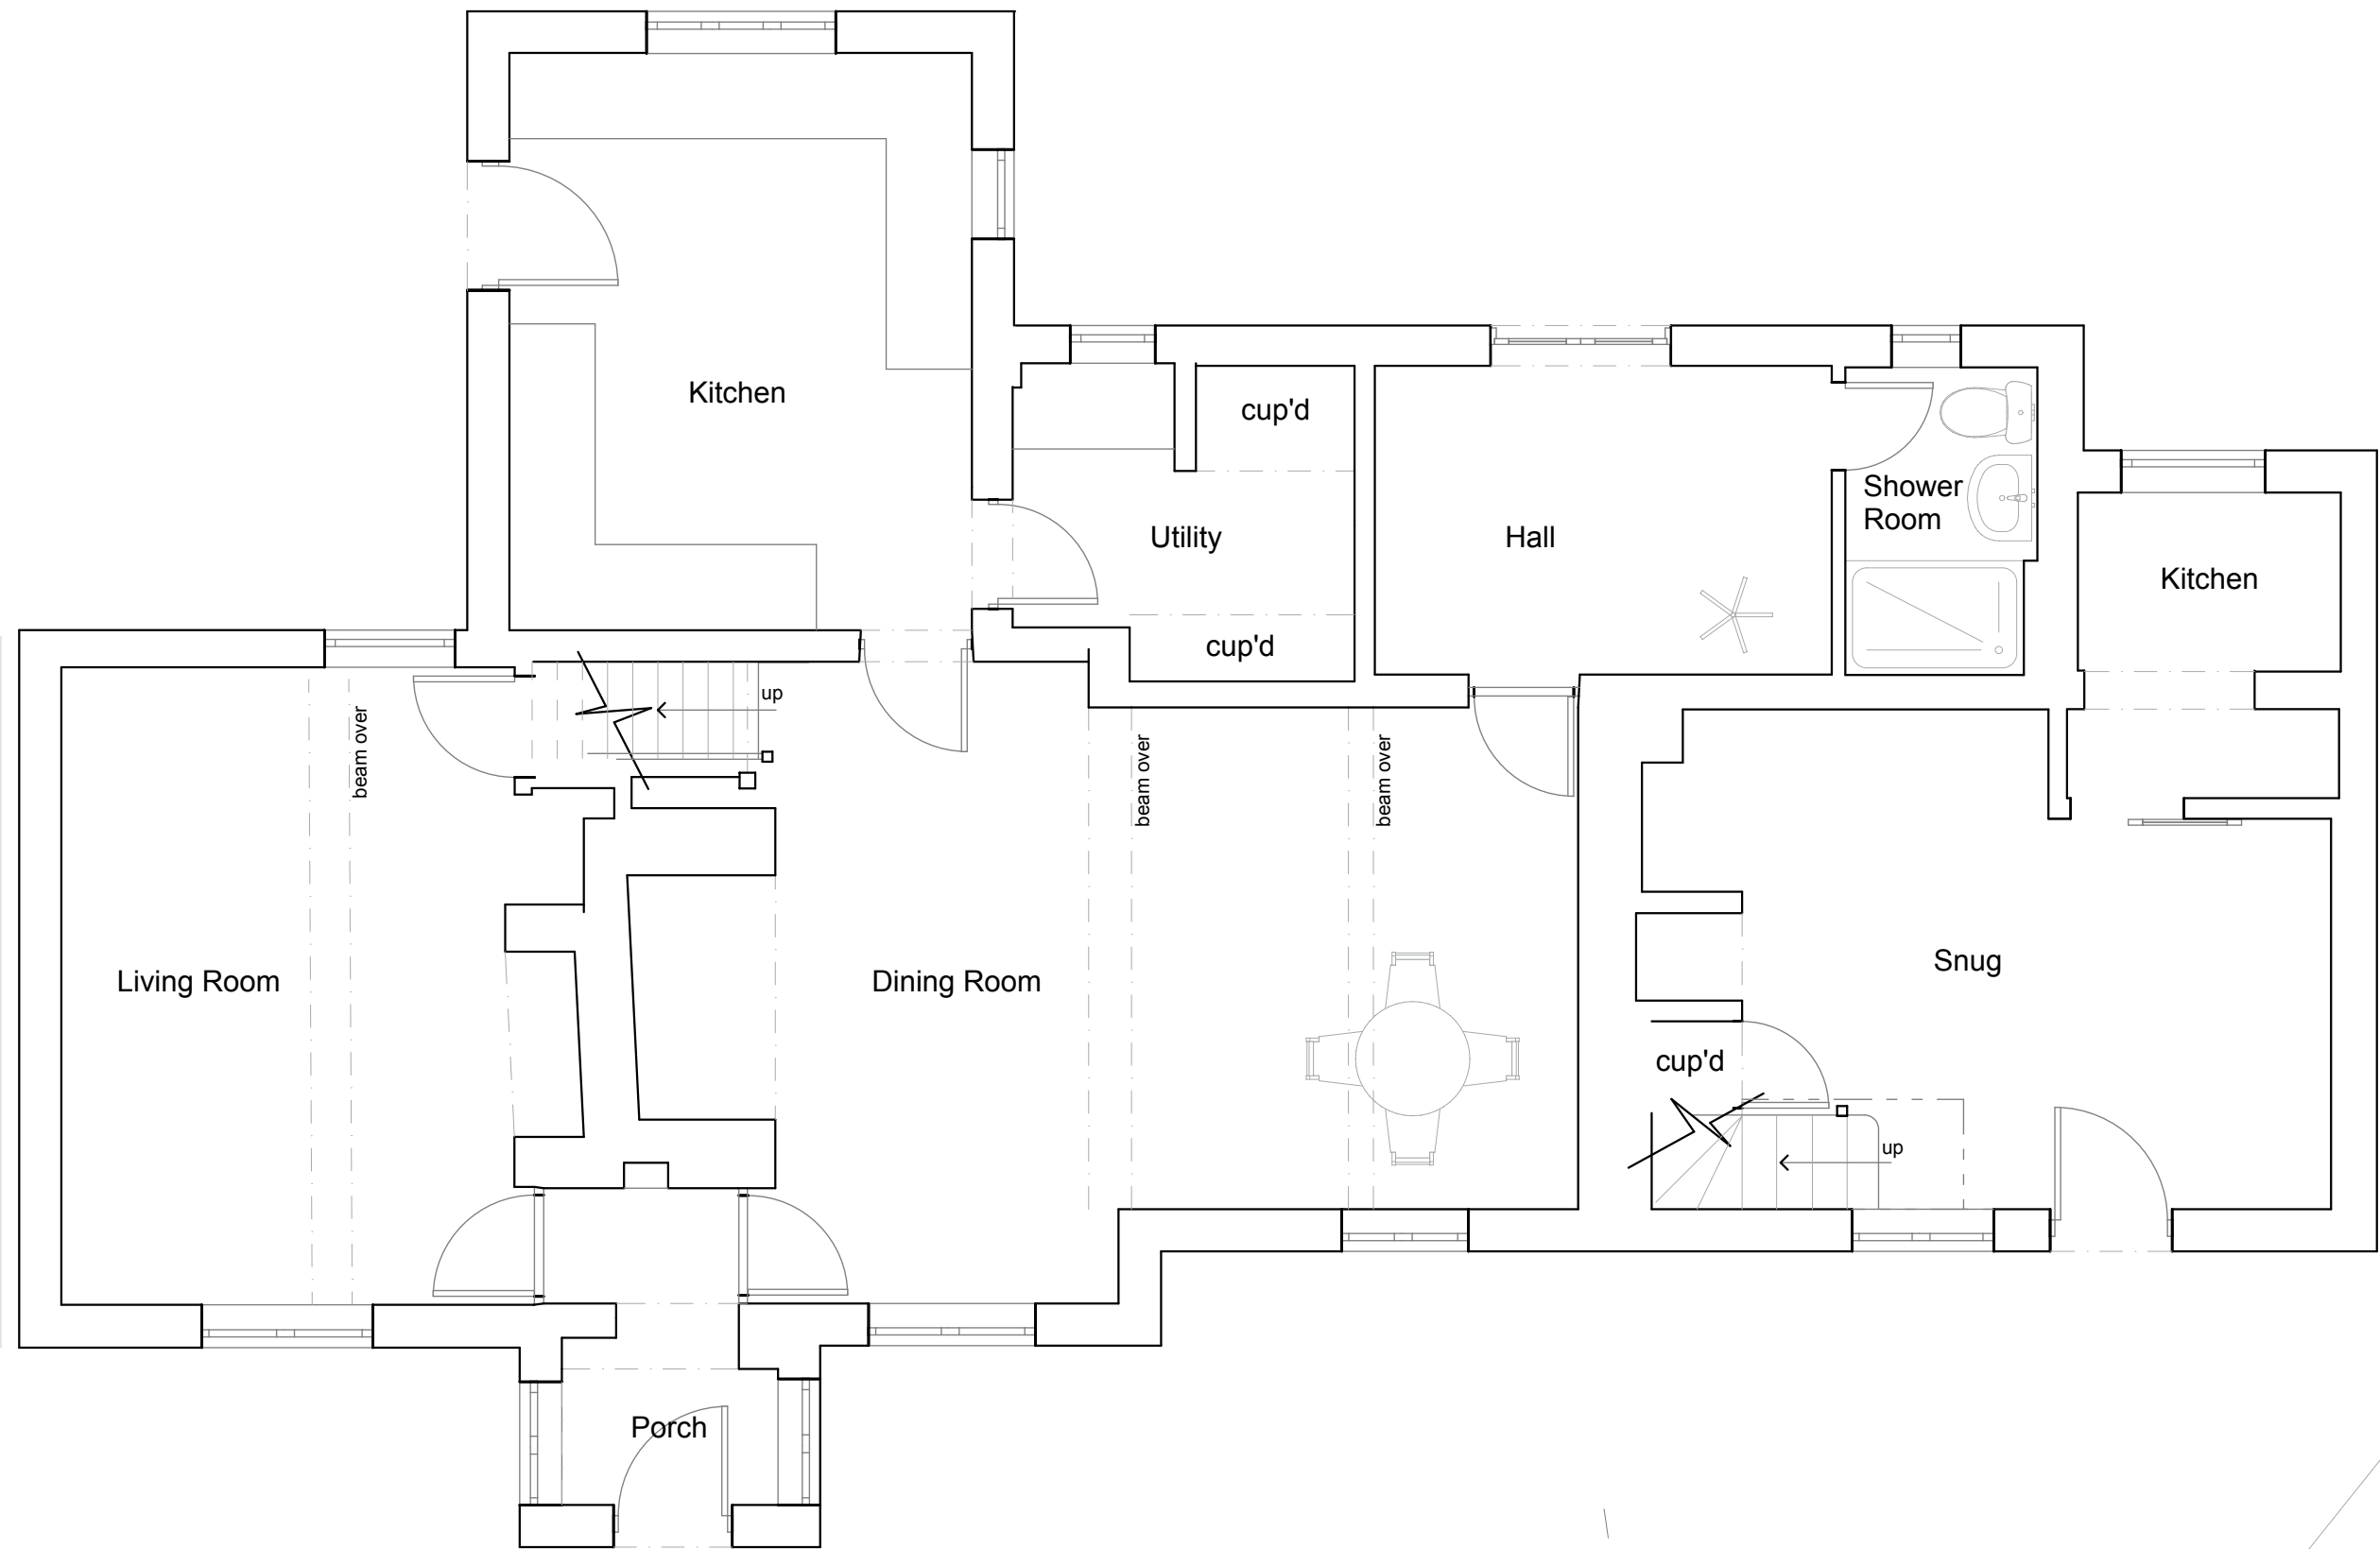


Rear Elevation  
scale - 1:50




Front Elevation - East  
scale - 1:100

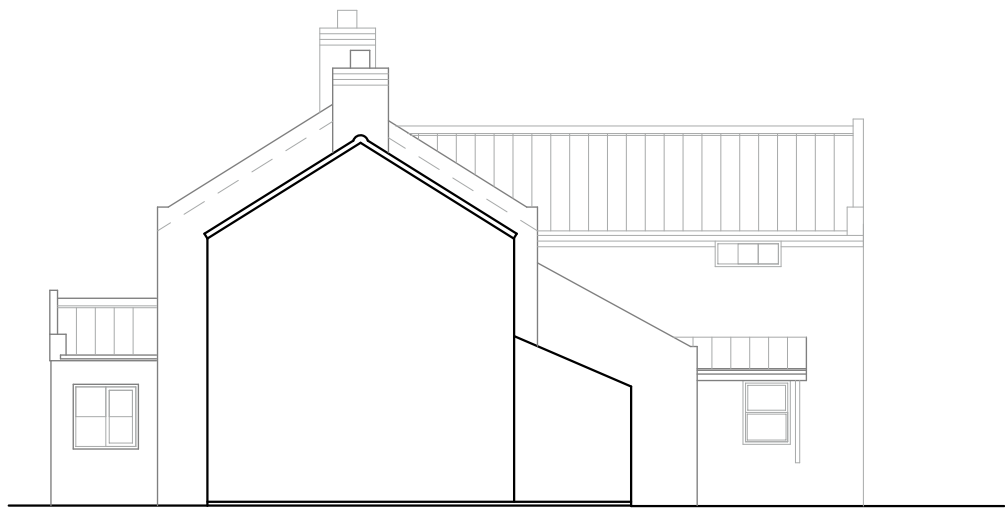

Side Elevation - South  
scale - 1:100

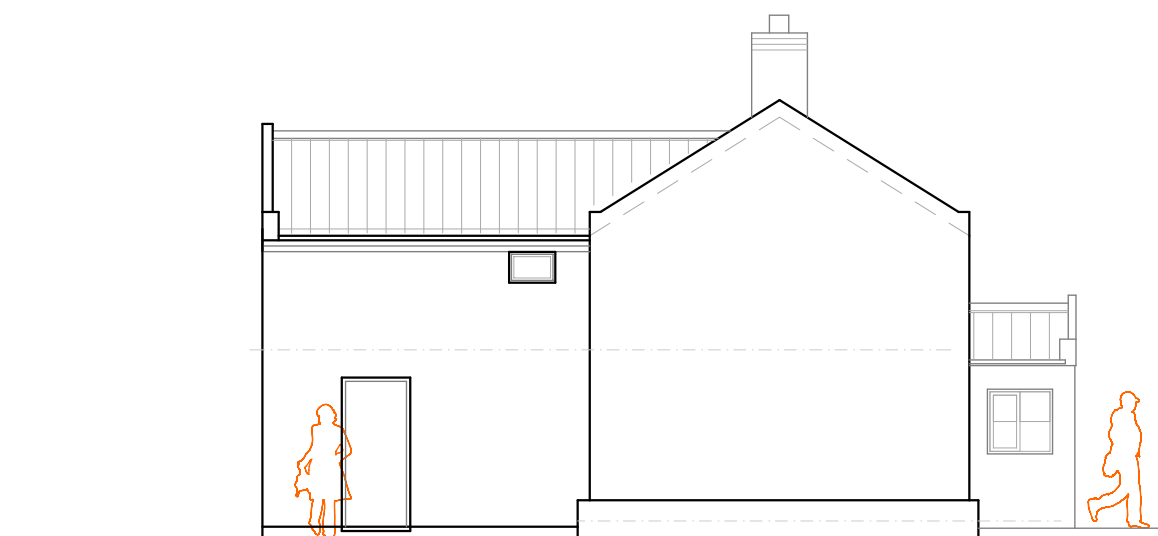

Side Elevation - North  
scale - 1:100

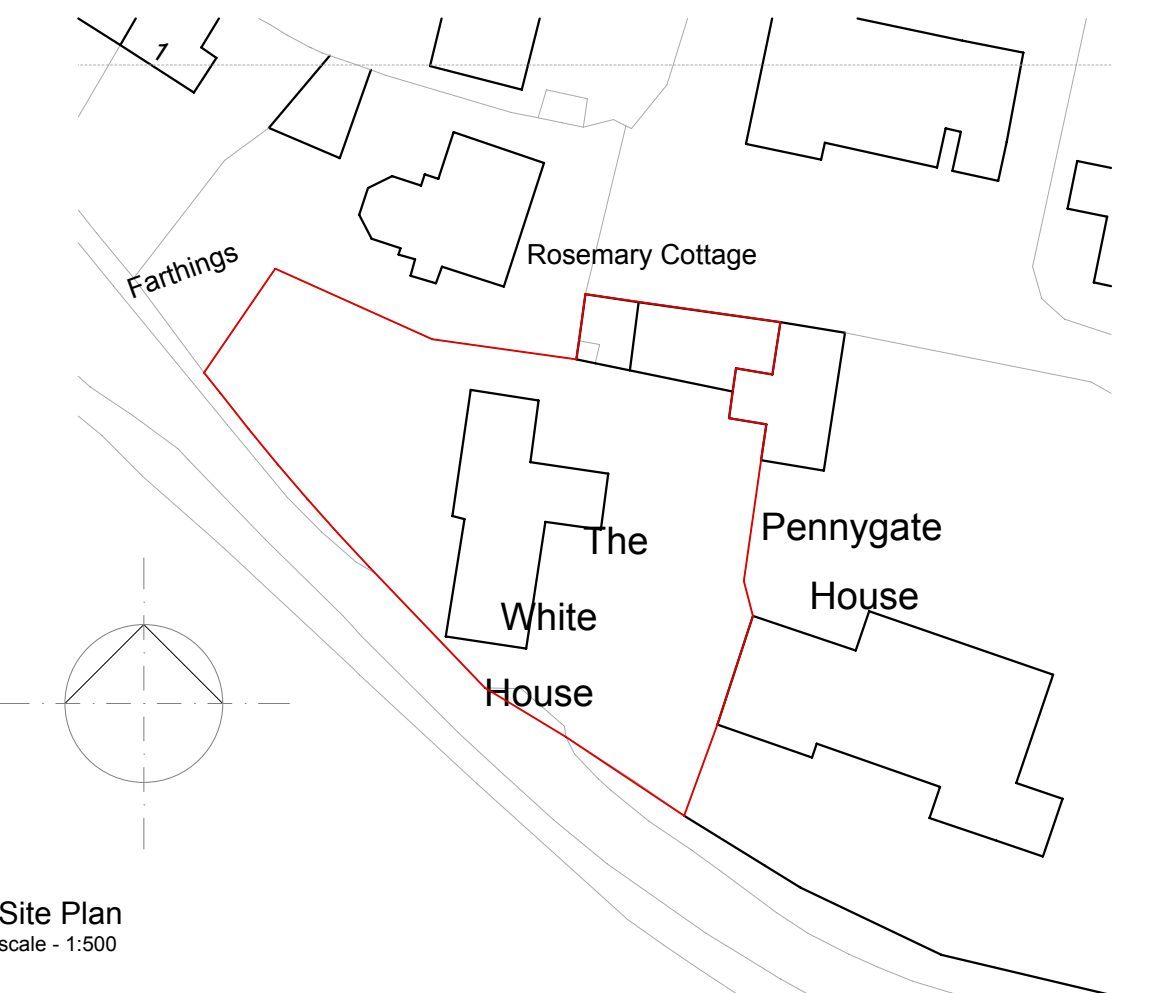

Site Plan  
scale - 1:500



Mapping contents (c) Crown copyright and database rights 2021 Ordnance Survey 100035207

Location Plan  
scale - 1:1250

Note: Drawing not to be scaled. Contact Sterne Design for any additional dimensions needed and all dimensions to be checked on site by contractor prior to works commencing.

Amendments:

EXISTING DRAWING

Job Title: Proposed single storey extension to both the front and rear elevations as well as alterations to Whitehouse, Pennygate Lane, Barton Turf, Norfolk, NR12 0BG.  
Applicant: Mr & Mrs Stump  
Drawing Title: Existing Drawing (A1 paper size)

STERNE  
DESIGN  
Architecture | Design | Studio

Drawn: Luke Sterne  
Job no. 21 079 00  
Date: 23.05.2021  
Drawing no. EX01  
Rev. A

