


First Floor Plan
scale - 1:50



Ground Floor Plan
scale - 1:50

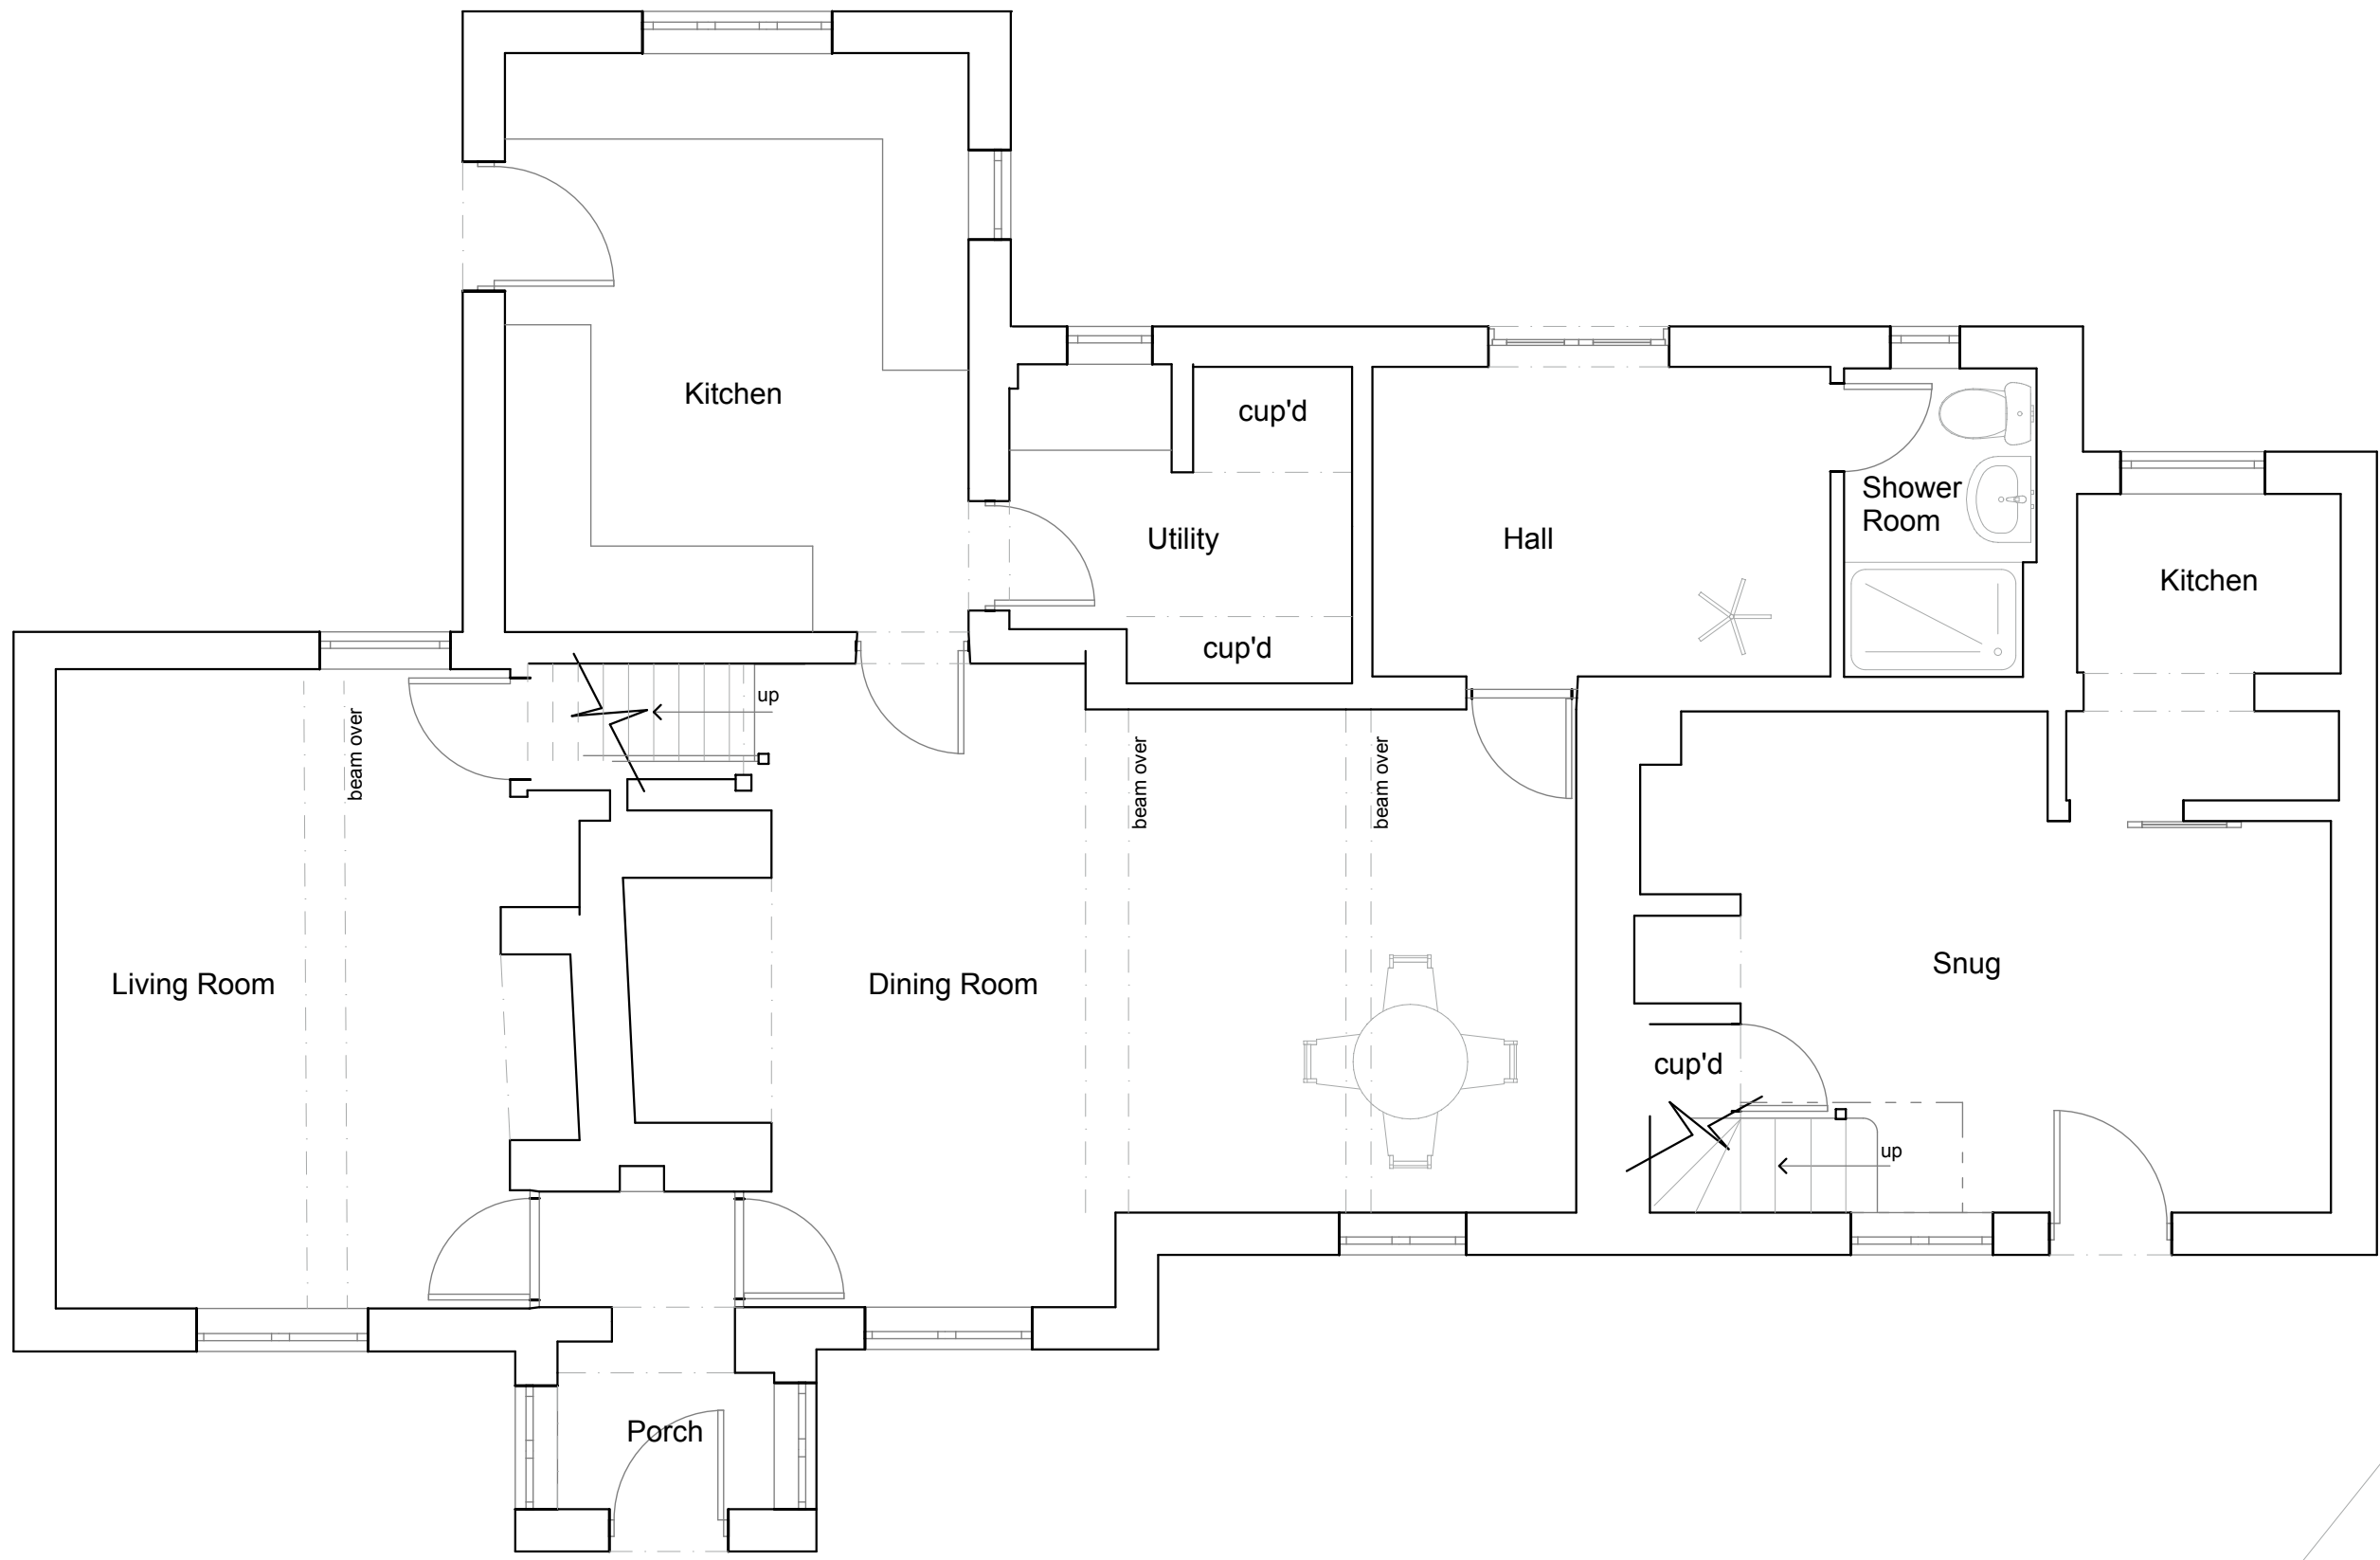


Rear Elevation
scale - 1:50




Front Elevation - East
scale - 1:100



Side Elevation - South
scale - 1:100

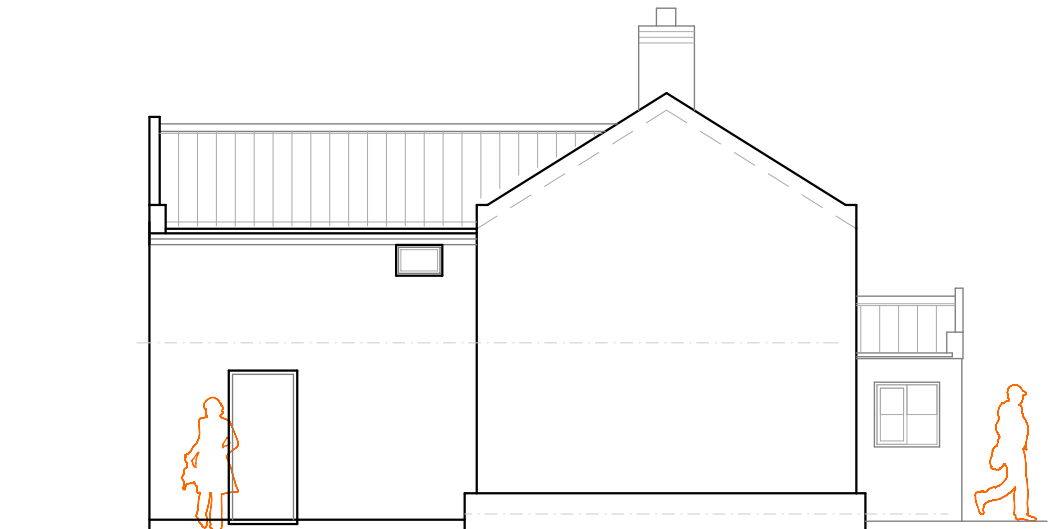

Side Elevation - North
scale - 1:100

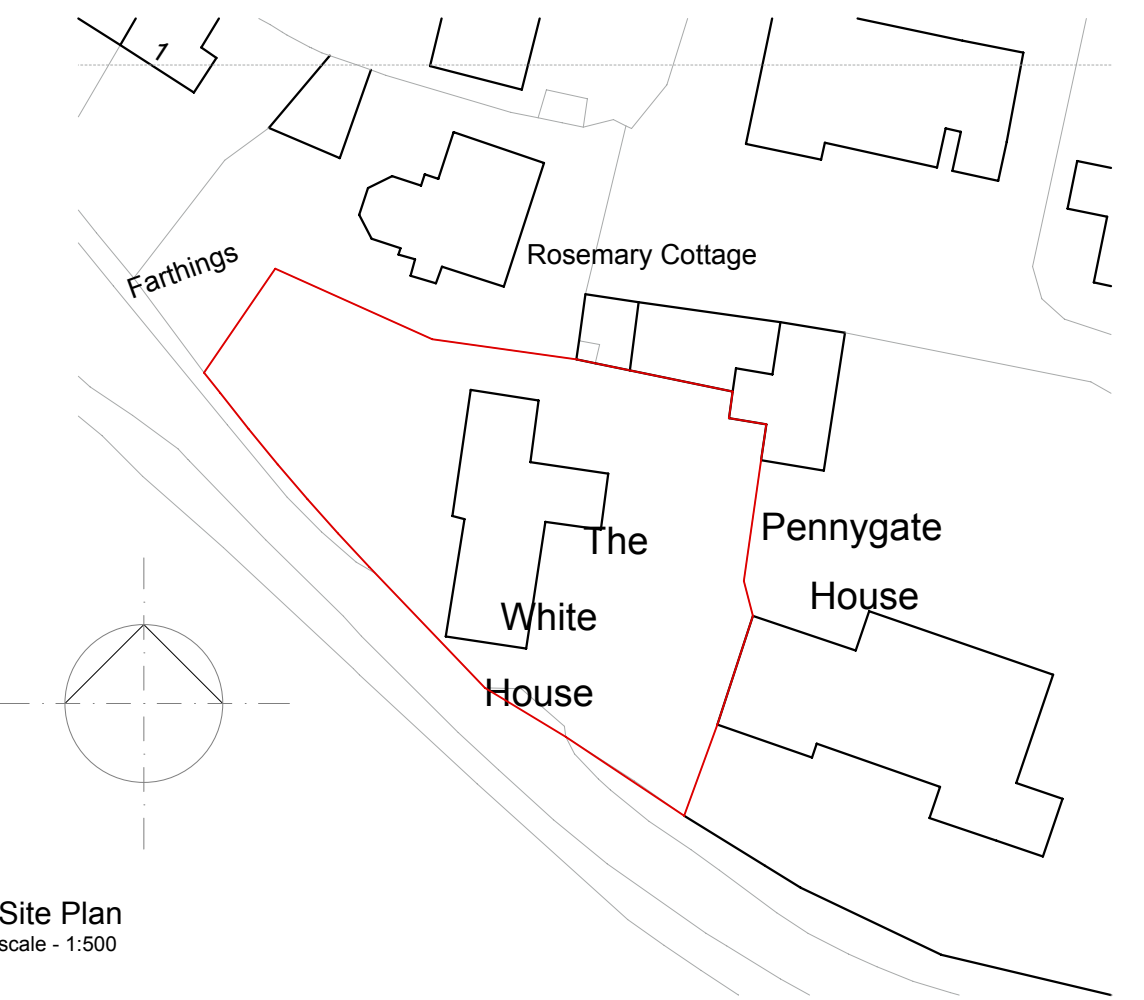

Site Plan
scale - 1:500



Mapping contents (c) Crown copyright and database rights 2021 Ordnance Survey 100035207

Location Plan
scale - 1:1250

Note: Drawing not to be scaled. Contact Sterne Design for any additional dimensions needed and all dimensions to be checked on site by contractor prior to works commencing.

Amendments:

EXISTING DRAWING

Job Title: Proposed single storey extension to both the front and rear elevations as well as alterations to Whitehouse, Pennygate Lane, Barton Turf, Norfolk, NR12 0BG.

Applicant: Mr & Mrs Stump

Drawing Title: Existing Drawing (A1 paper size)

STERNE
DESIGN
Architecture | Design | Studio

Drawn: Luke Sterne
Job no. 21 079 00
Date: 23.05.2021
Drawing no. EX01
Rev.