





Front Elevation - Existing

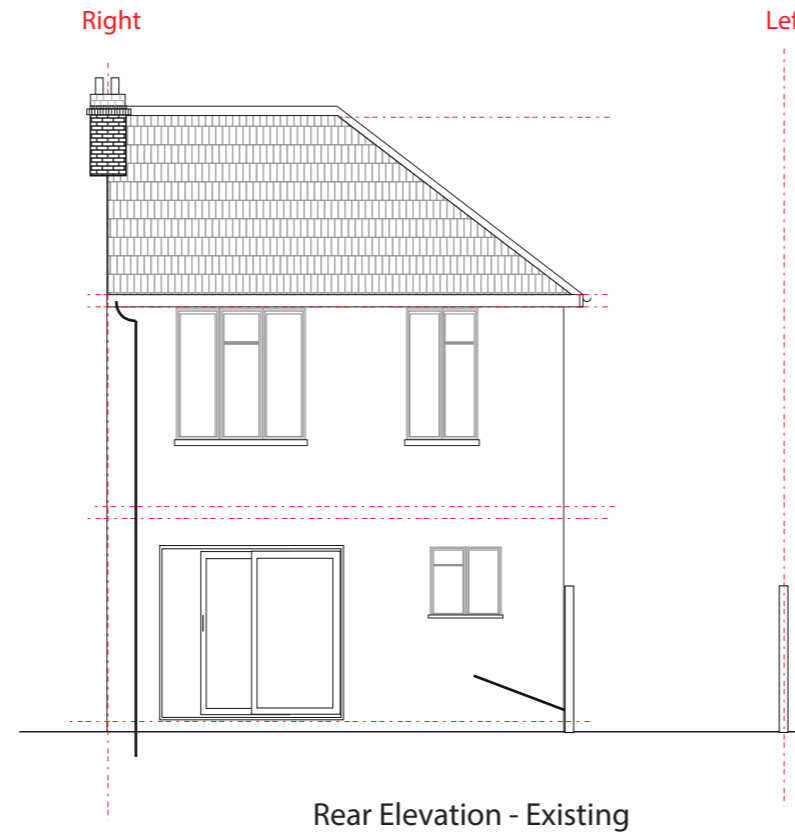


Rear Elevation - Existing

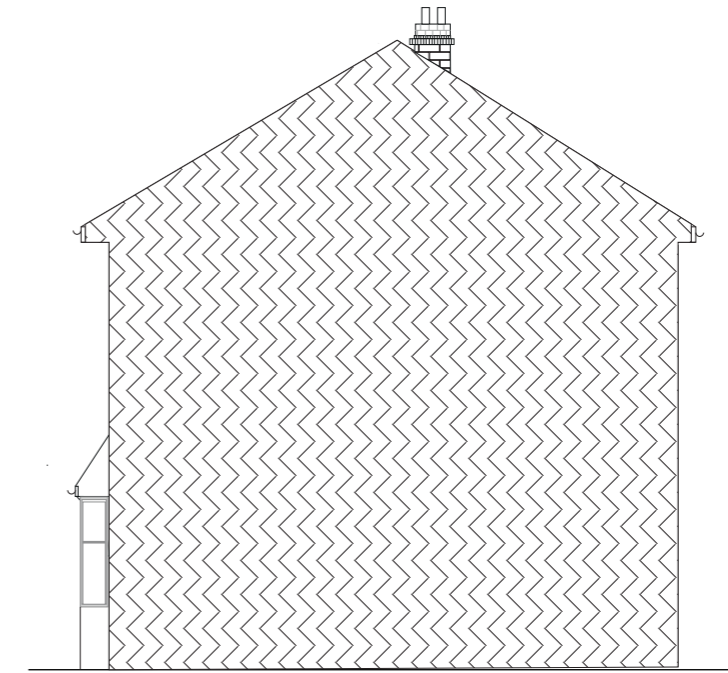


Right Side Elevation - Existing





Left Side Elevation - Existing

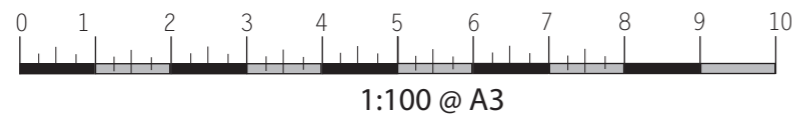

 Phone: 07447 168085 Email: forte.services.plans@gmail.com web: www.forte.services 74b Crystal Palace Road, London, SE22 9EY	Client: David Steele	Drawing No: PD001/a	Drawn By: IF	Scale: 1:100	Title: Existing Elevations	Notes:
	Site Address: 212 Seal Road Sevenoaks TN14 5AB	Date: 06/07/2021	Checked by: ZF	Size: A3		

First Floor -Proposed

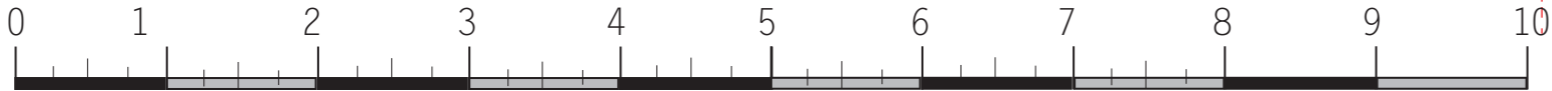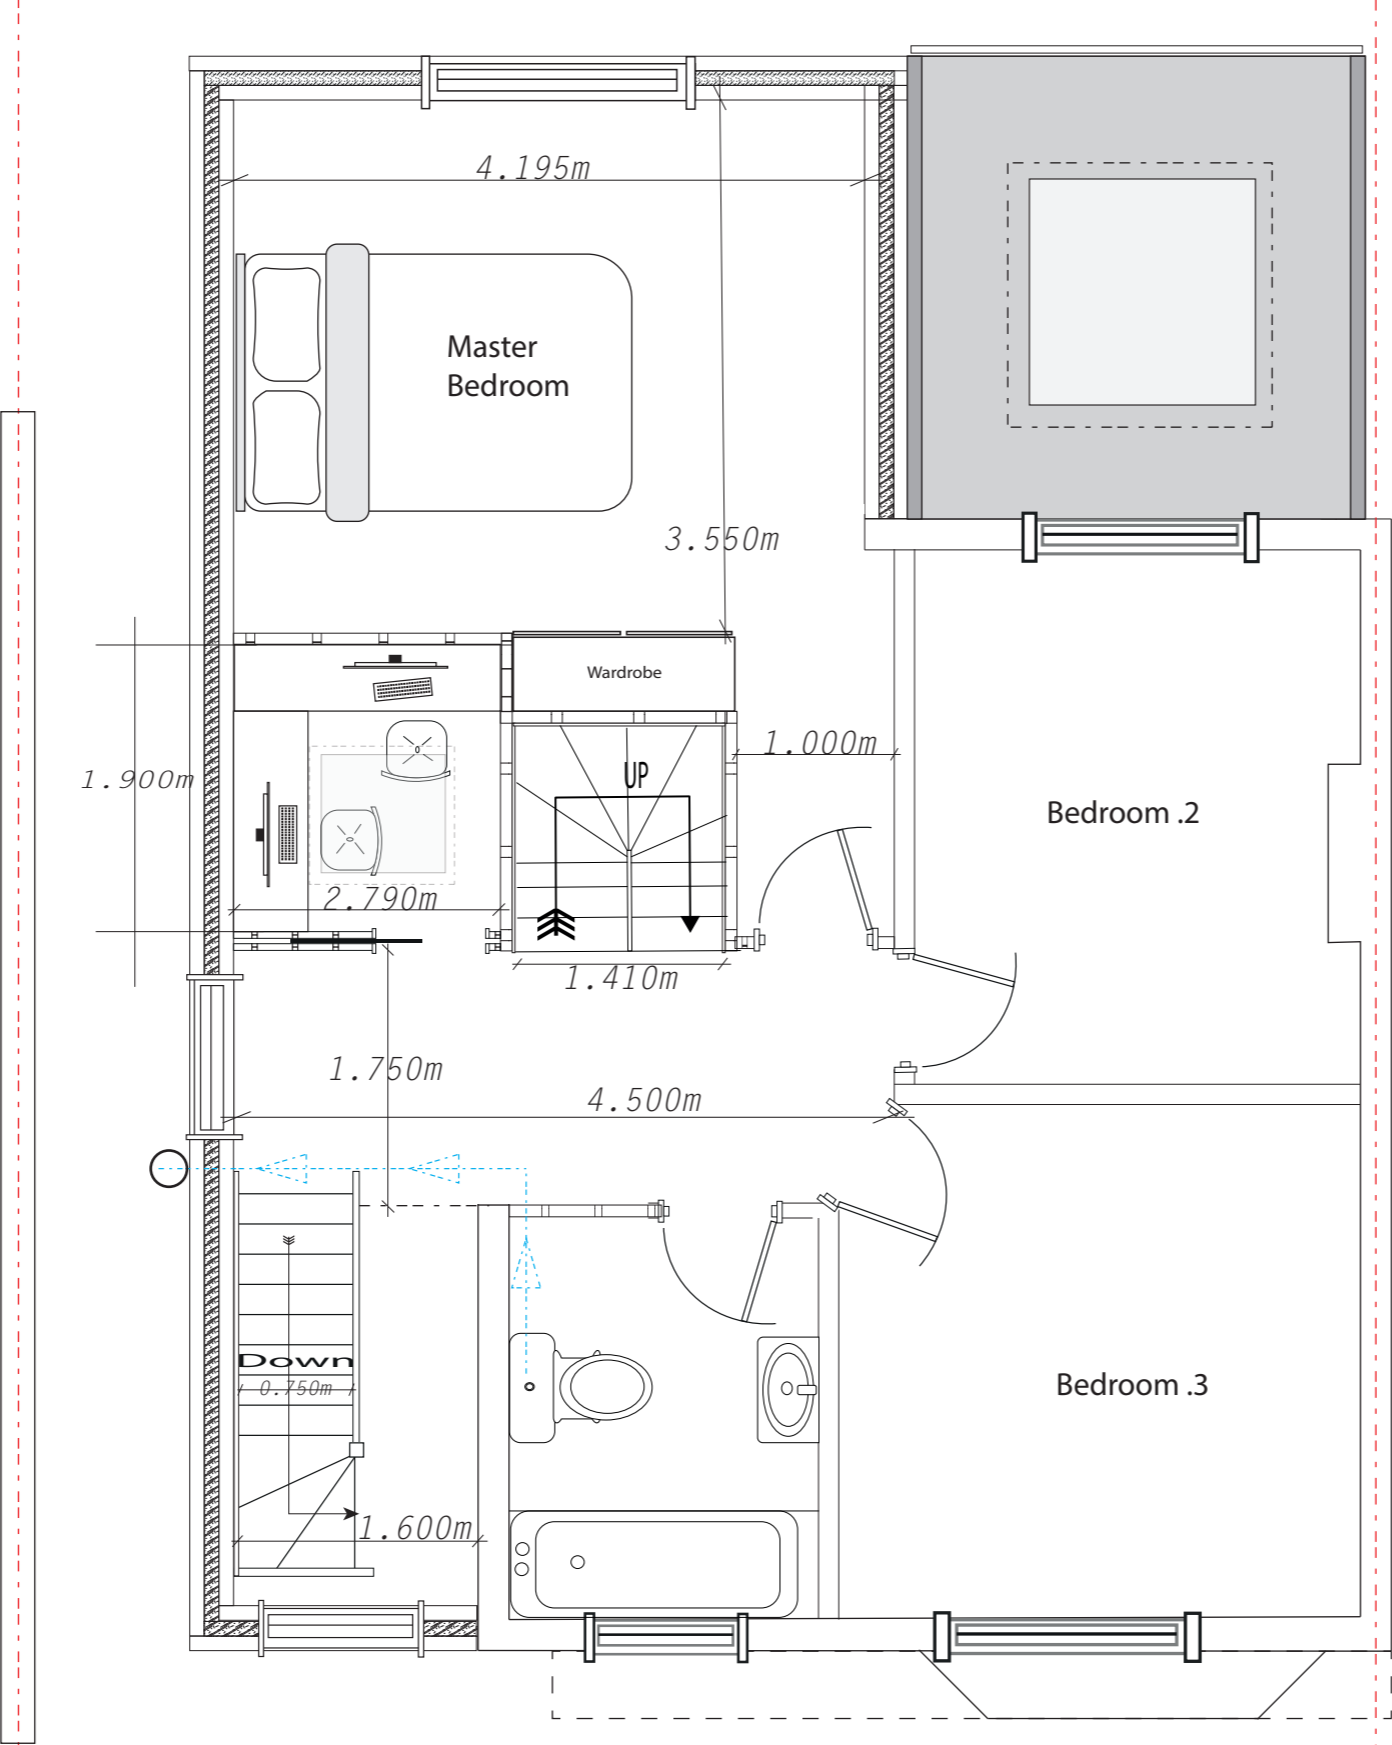

1:50 @ A3



Phone: 07447 168085
 Email: forte.services.plans@gmail.com
 web: www.forte.services
 74b Crystal Palace Road, London, SE22 9EY

Site Address: 212 Seal Road London TN14 5AB	Client: David Steele
Date: 06/07/2021	Drawing No: PD003/a
Drawn By: IF	Checked by: ZF
Scale: 1:50	Size: A3
Title: First Floor Plan - Proposed	

Notes:



Phone: 07447 168085
 Email: forte.services.plans@gmail.com
 web: www.forte.services
 74b Crystal Palace Road, London, SE22 9EY

Site Address:

212 Seal Road
 London
 TN14 5AB

Client:

David Steele

Date:

06/07/2021

Drawing No:

PD005/a

Drawn By:

IF

Checked by:

ZF

Scale:

1:50


Size:

A3

Title:

Roof Plan -
 Proposed

Notes:

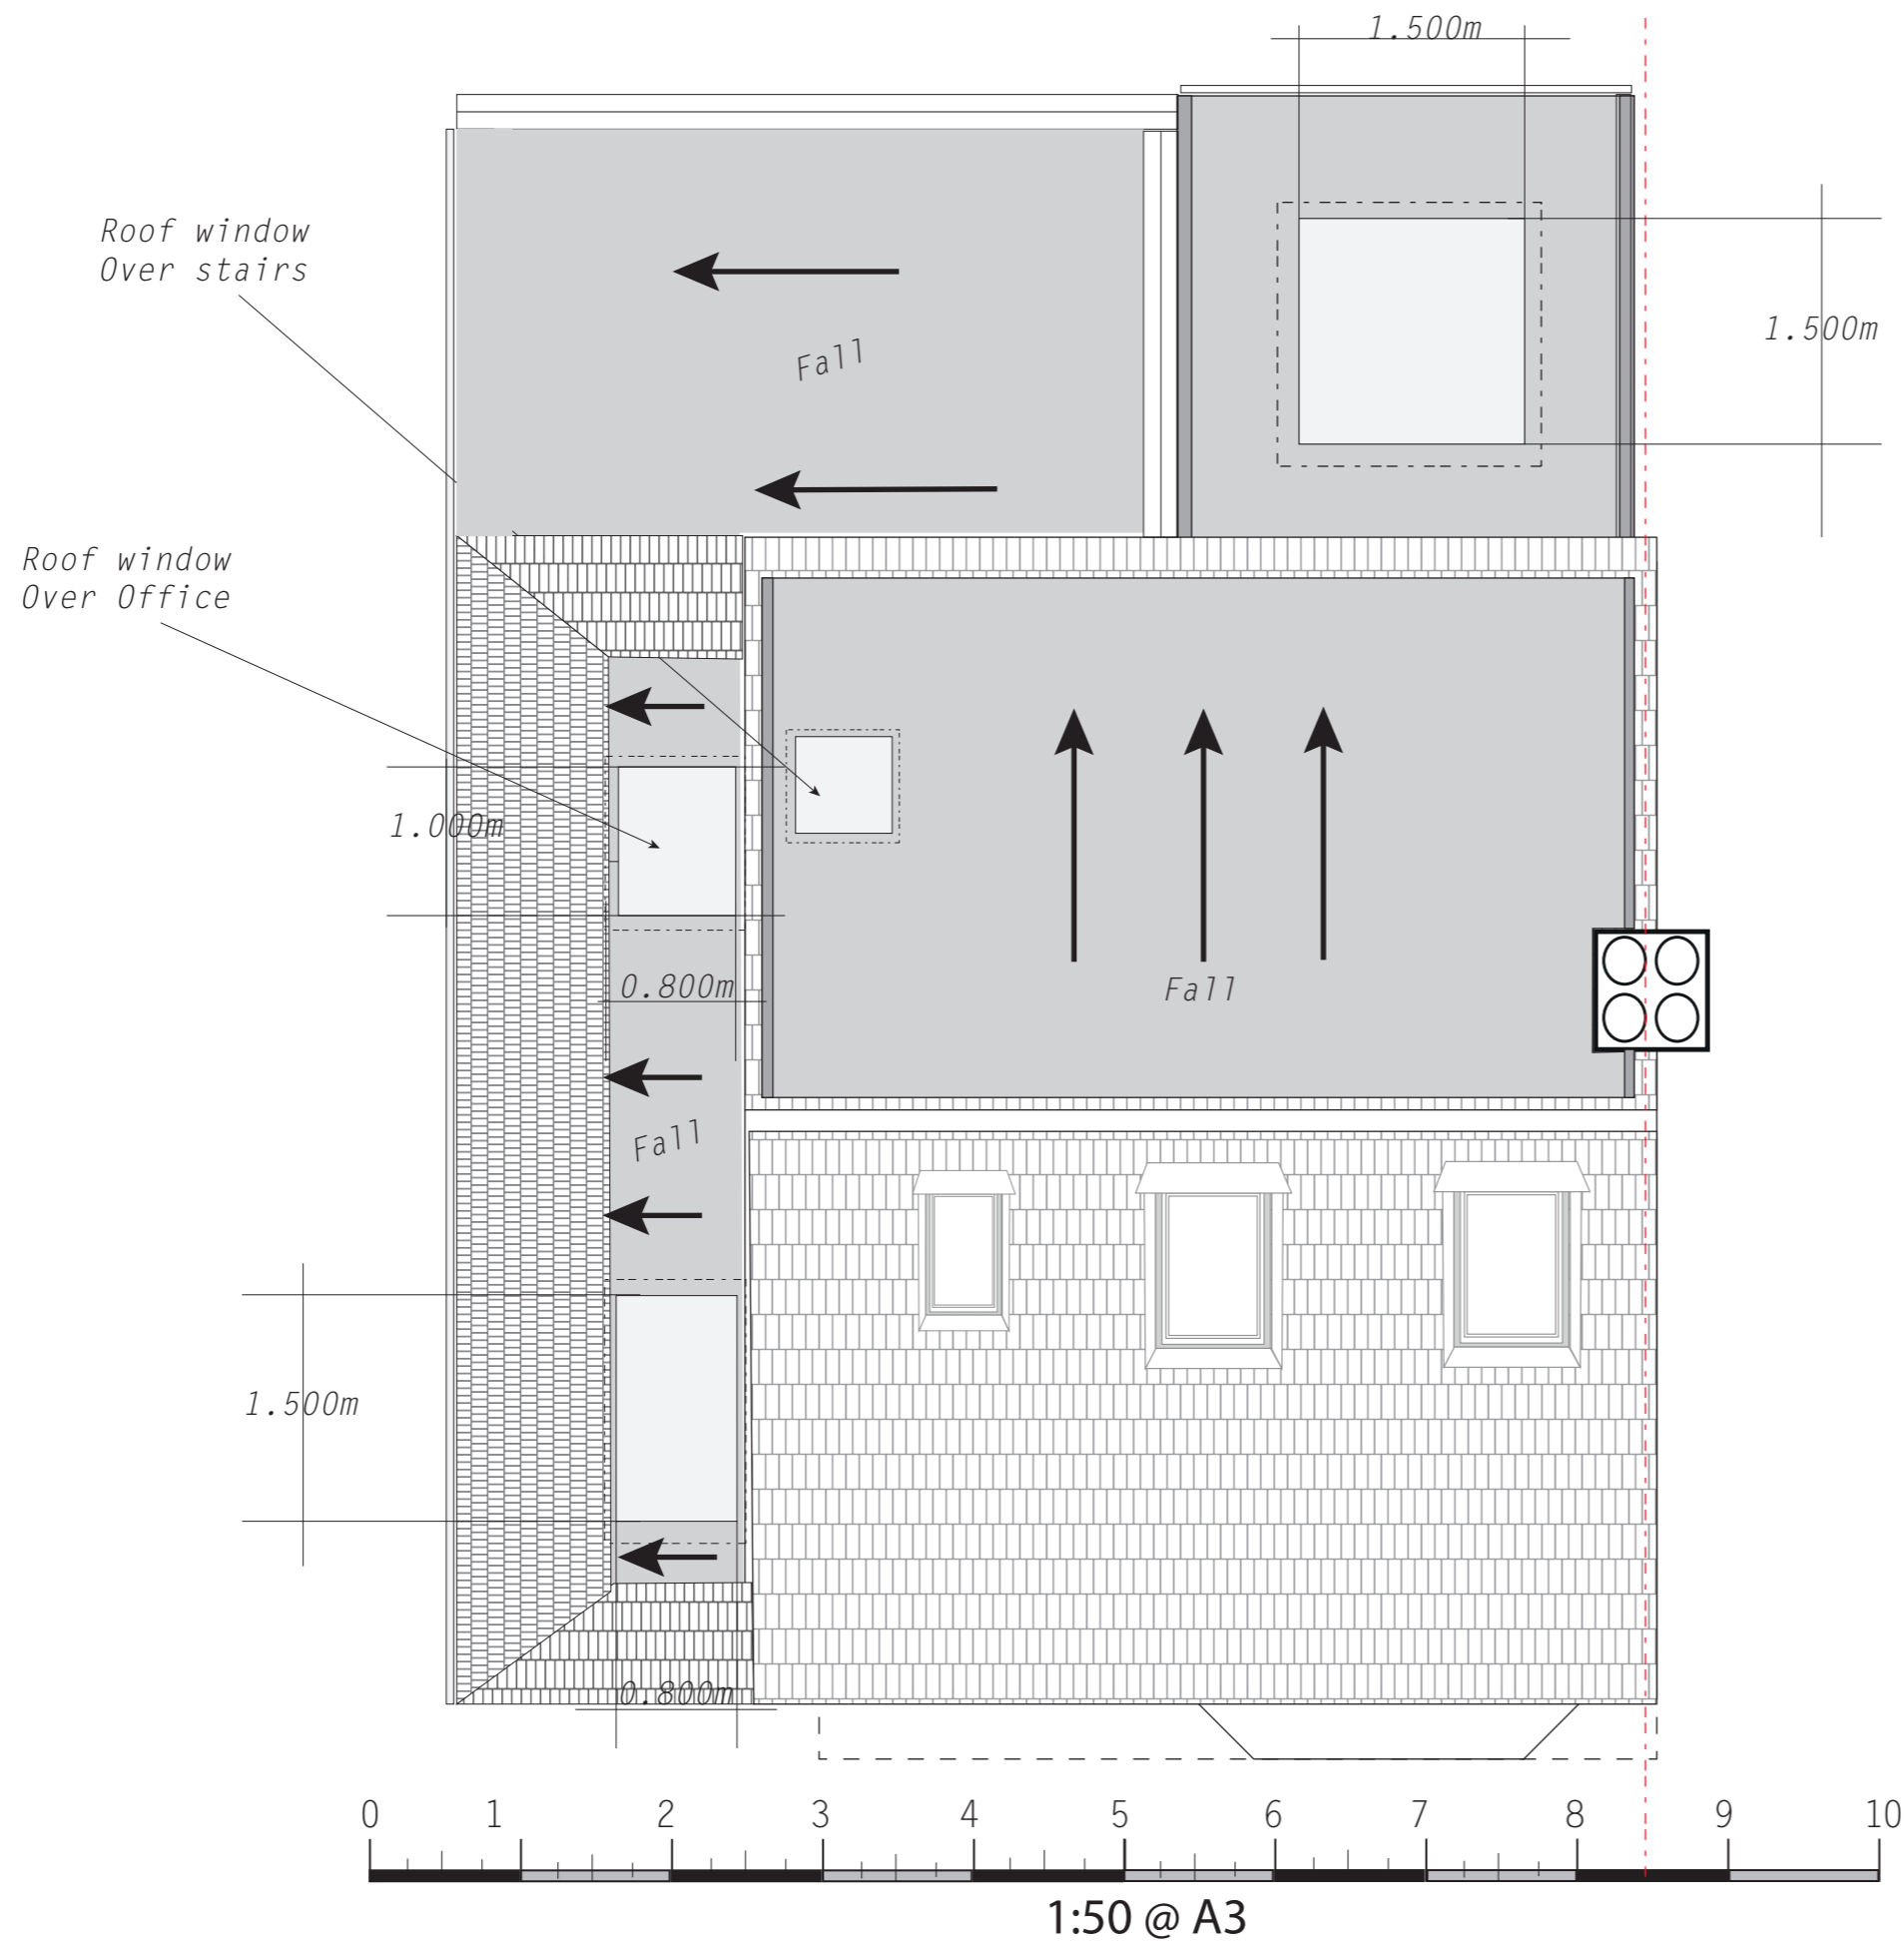



Phone: 07447 168085
 Email: forte.services.plans@gmail.com
 web: www.forte.services
 74b Crystal Palace Road, London, SE22 9EY

Site Address:

212 Seal Road
 London
 TN14 5AB

Client:

David Steele

Date:

06/07/2021

Drawing No:

PD006/a

Drawn By:

IF

Checked by:

ZF

Scale:

1:50


Size:

A3


Title:

Front Elevation -
 Proposed

Notes:


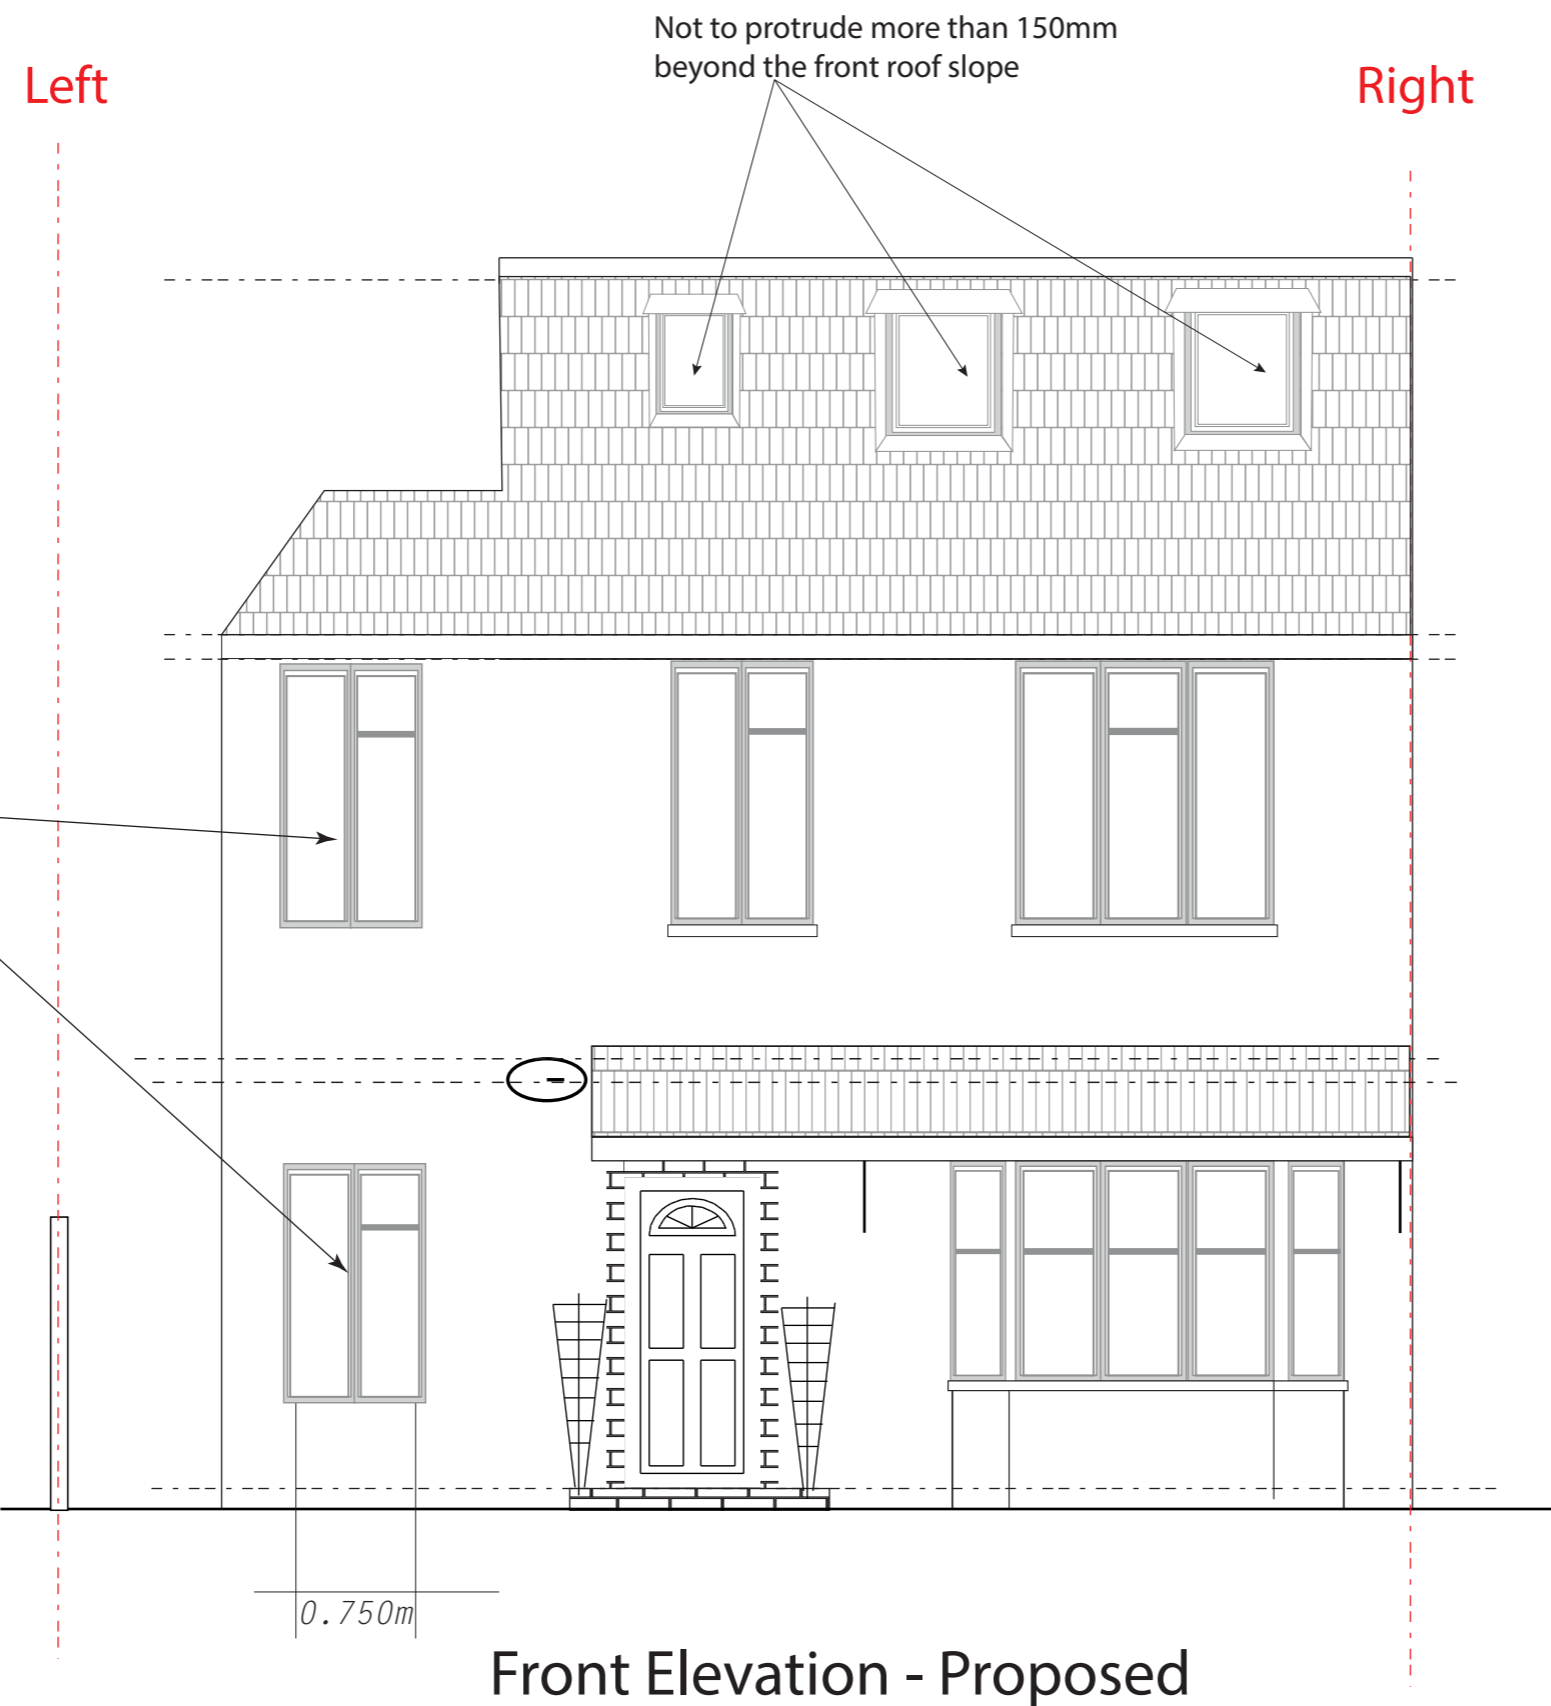


Front Elevation - Proposed

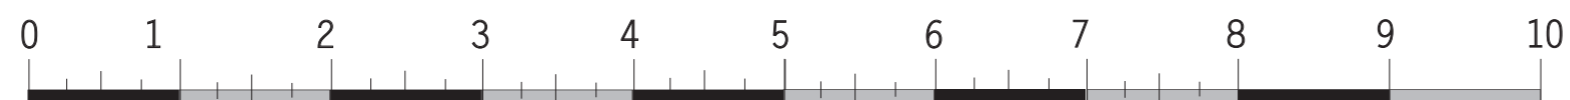

1:50 @ A3

Right Side- Elevation -Proposed

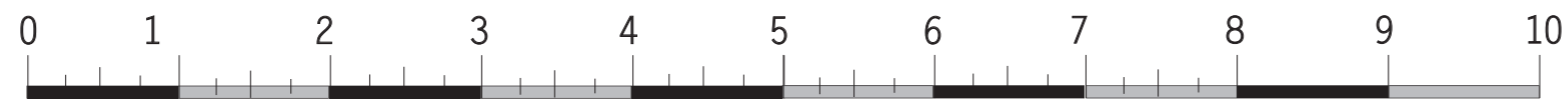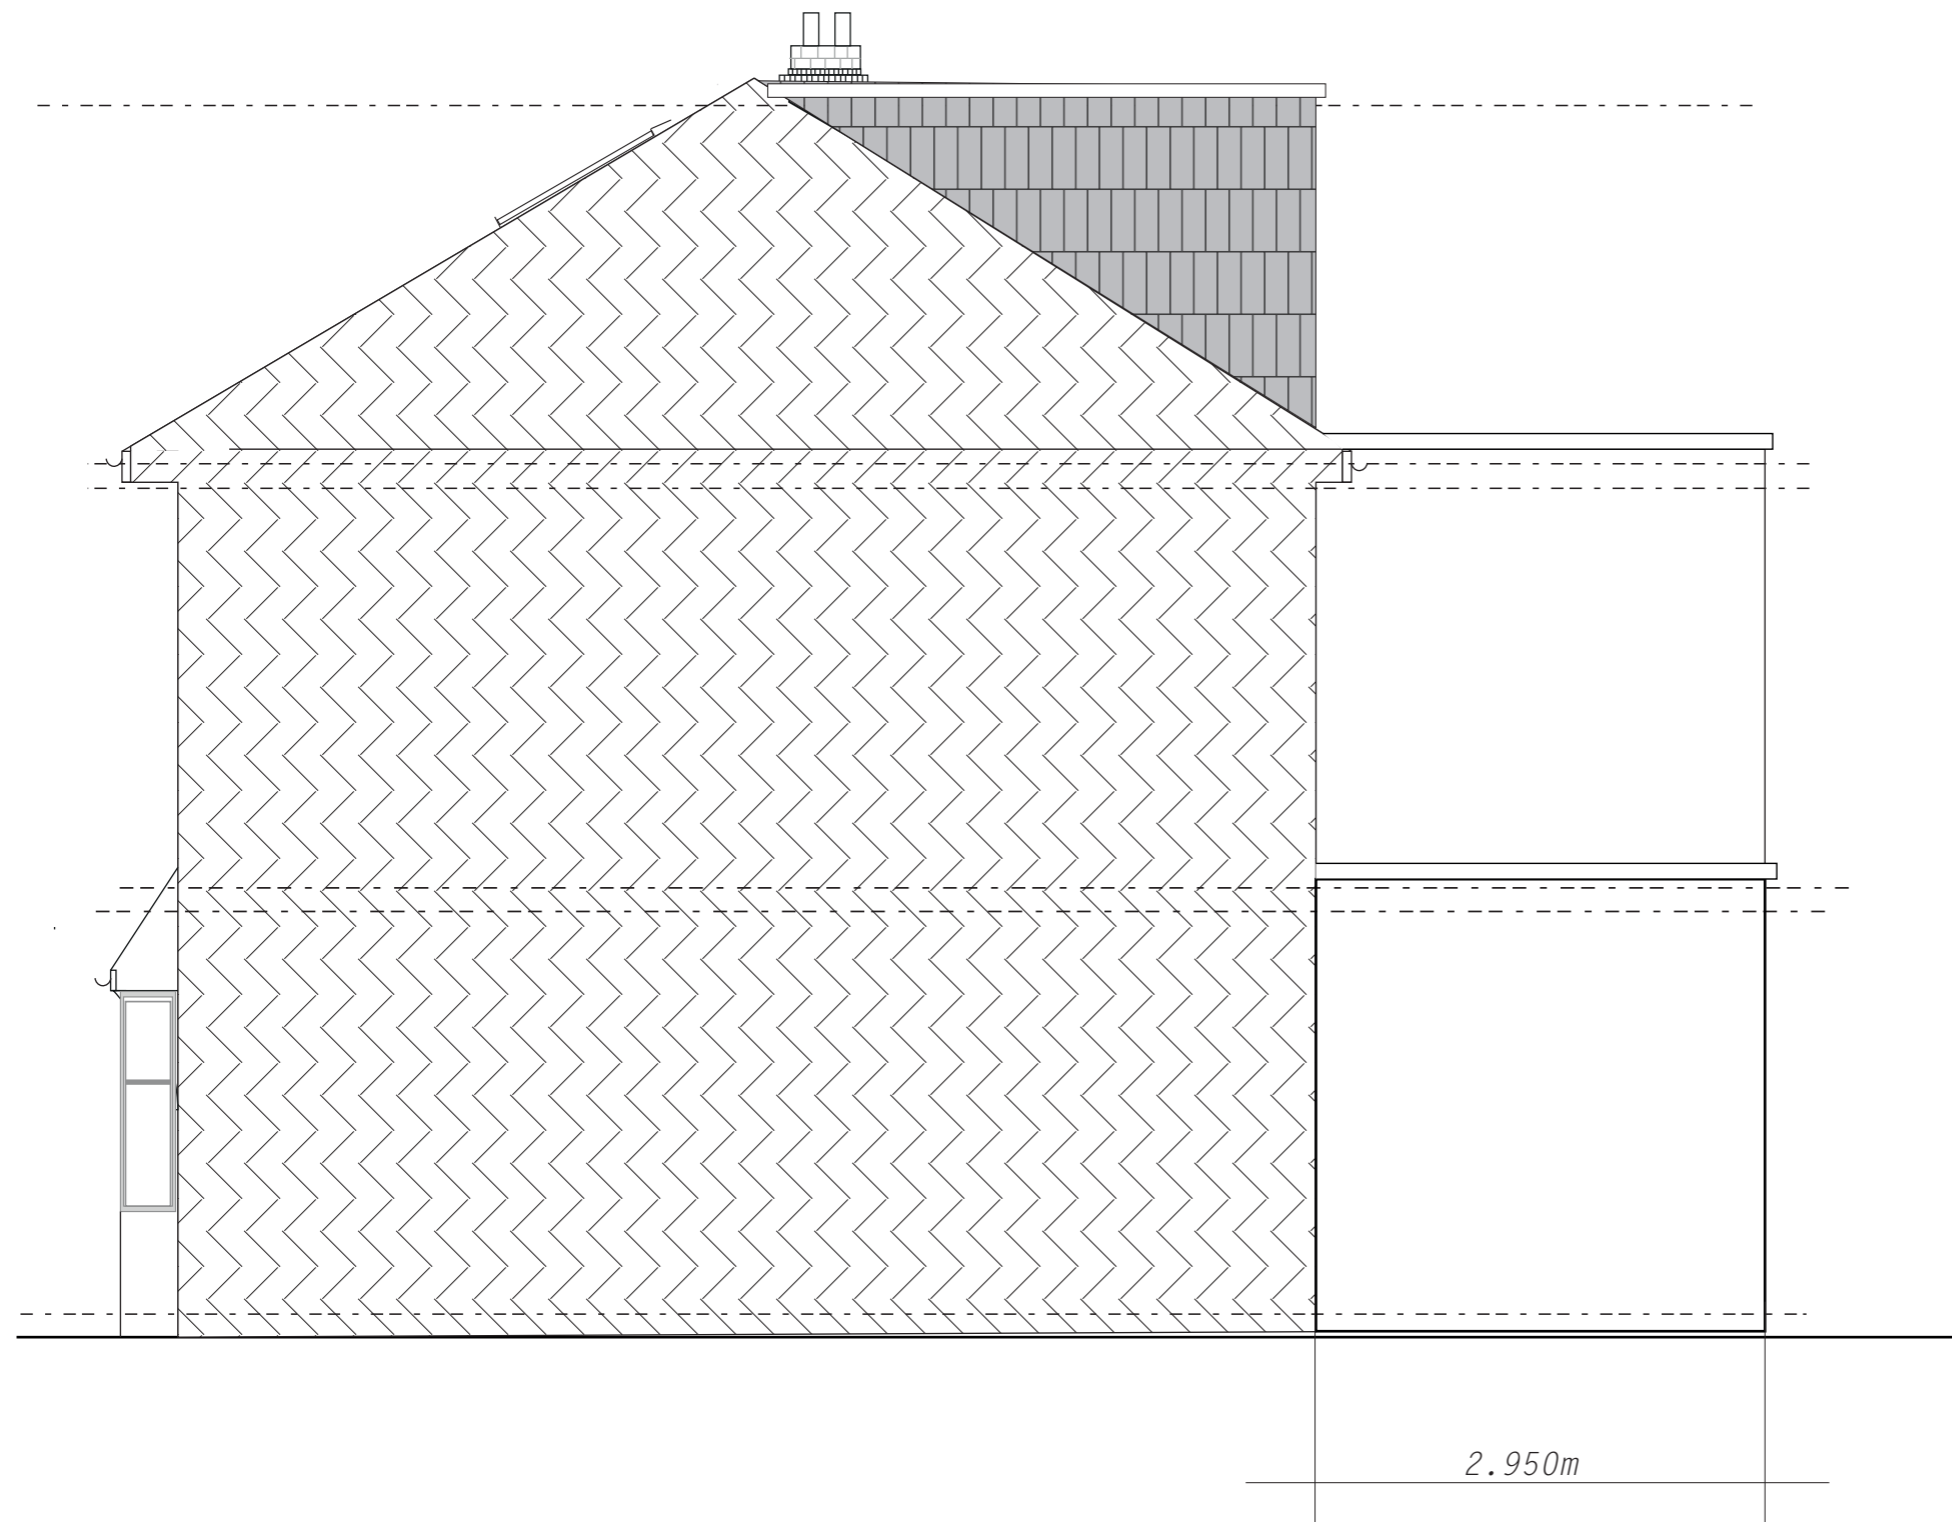

1:50 @ A3





Phone: 07447 168085
 Email: forte.services.plans@gmail.com
 web: www.forte.services
 74b Crystal Palace Road, London, SE22 9EY

Site Address: 212 Seal Road London TN14 5AB	Client: David Steele
Date: 06/07/2021	Drawing No: PD007/a
Drawn By: IF	Checked by: ZF
Scale: 1:50	Size: A3

Title: Right Side Elevation - Proposed

Notes:

Left Side- Elevation -Proposed

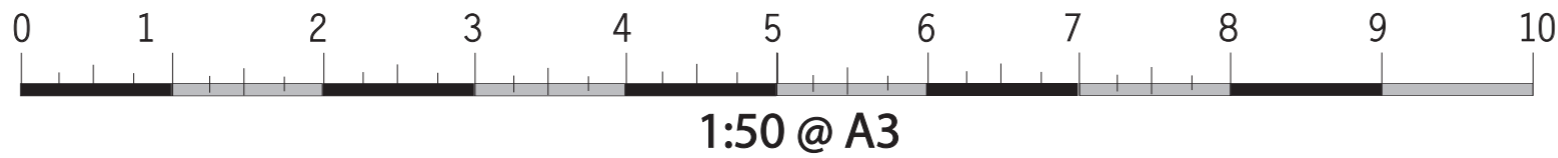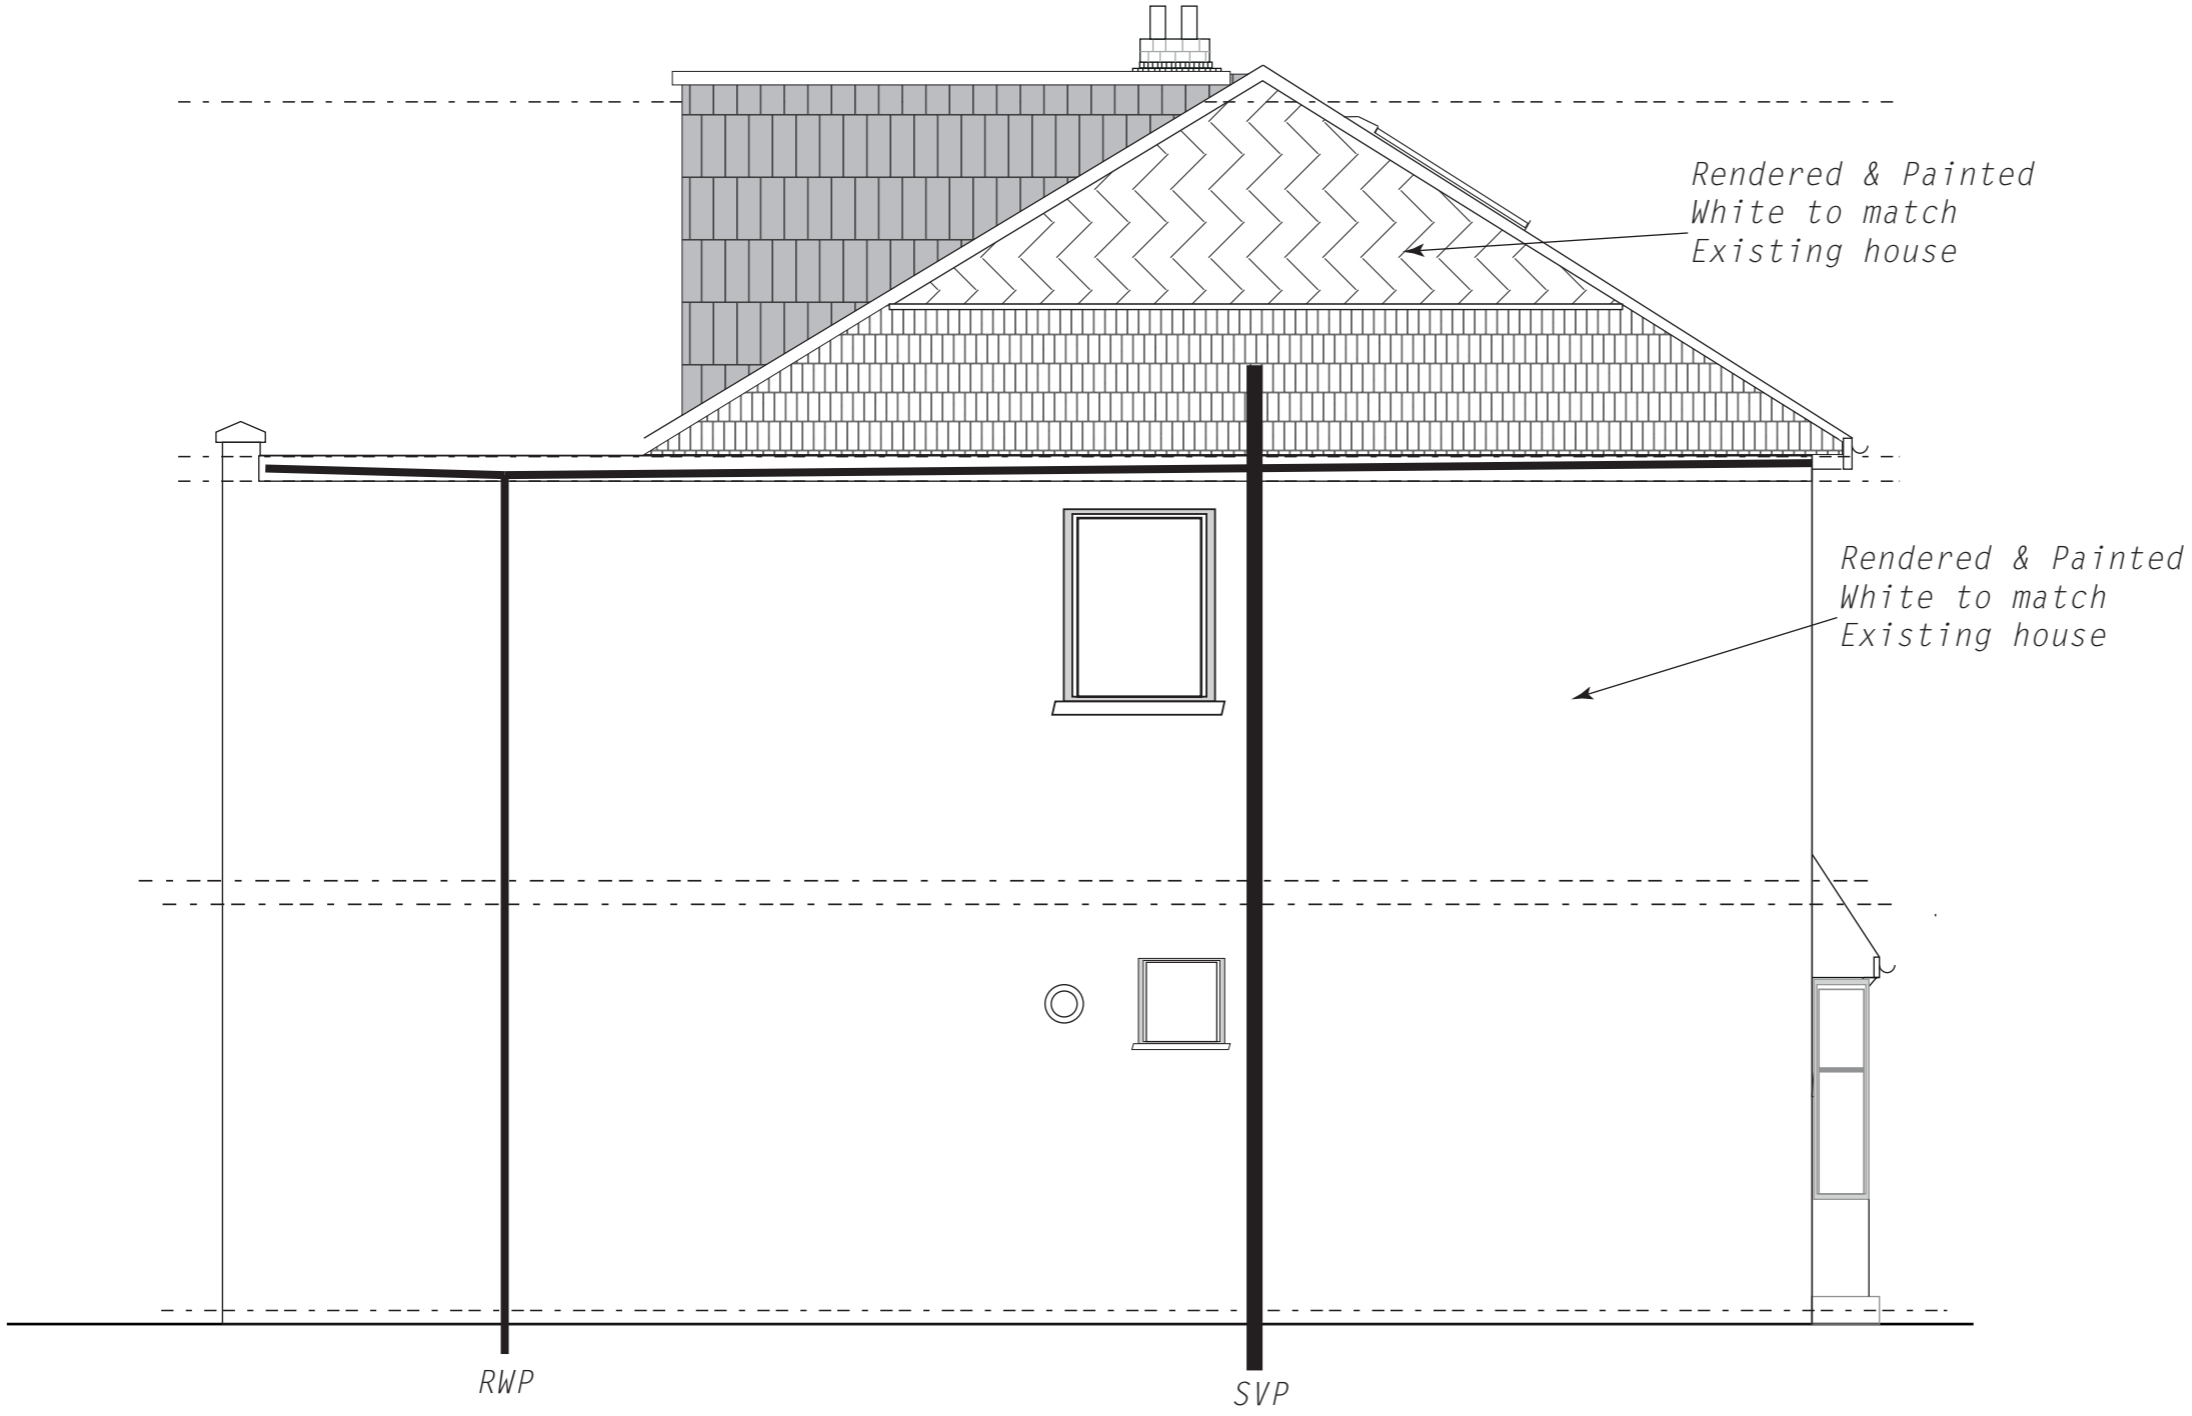


Phone: 07447 168085
 Email: forte.services.plans@gmail.com
 web: www.forte.services
 74b Crystal Palace Road, London, SE22 9EY

Site Address: 212 Seal Road London TN14 5AB	Client: David Steele
Date: 06/07/2021	Drawing No: PD008/a
Drawn By: IF	Checked by: ZF
Scale: 1:50	Size: A3

Title:
Left Side Elevation - Proposed

Notes:

Sections - Y-01 - Proposed

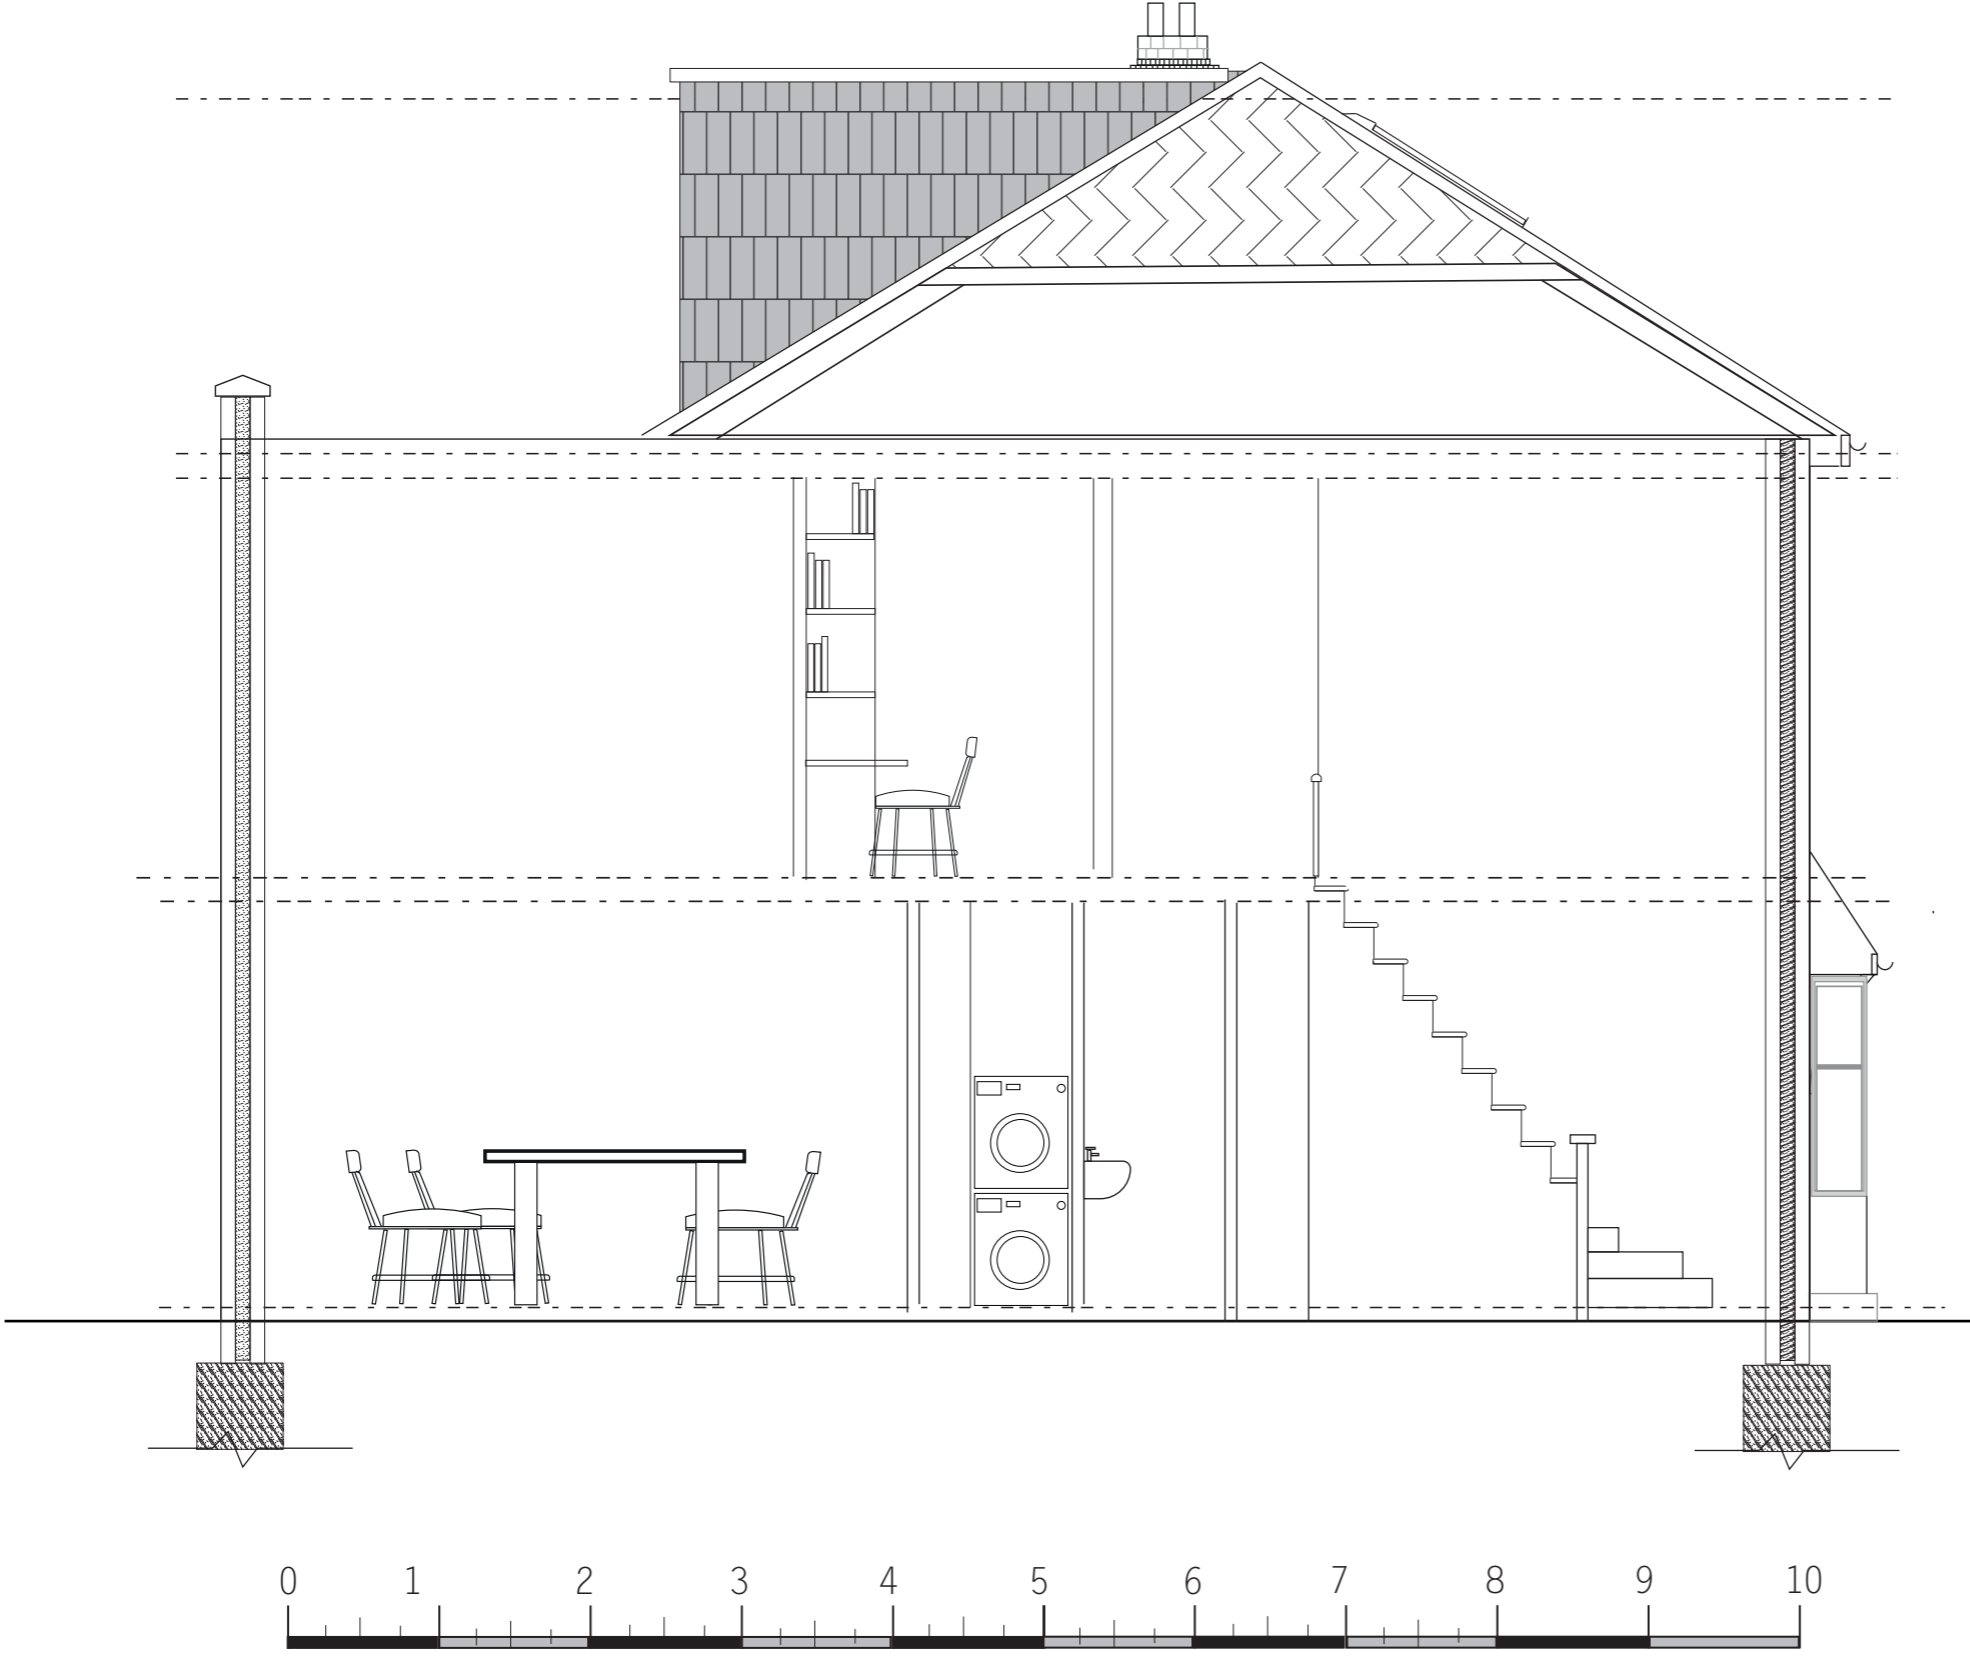


1:50 @ A3




Phone: 07447 168085
 Email: forte.services.plans@gmail.com
 web: www.forte.services
 74b Crystal Palace Road, London, SE22 9EY

<p>Site Address:</p> <p>212 Seal Road London TN14 5AB</p>	<p>Client:</p> <p>David Steele</p>
<p>Date:</p> <p>06/07/2021</p>	<p>Drawing No:</p> <p>PD009/a</p>
<p>Drawn By:</p> <p>IF</p>	<p>Checked by:</p> <p>ZF</p>
<p>Scale:</p> <p>1:50</p>	<p>Size:</p> <p>A3</p>
<p>Title:</p> <p>Section Y-01 Elevation - Proposed</p>	




Notes:

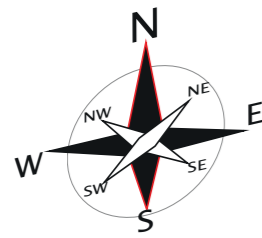


Ground Floor - Existing

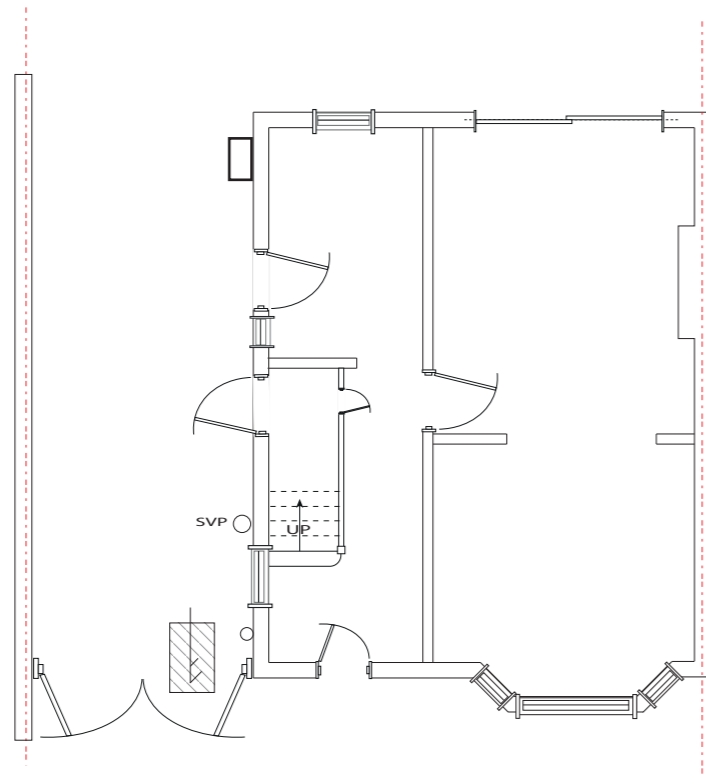


First Floor - Existing

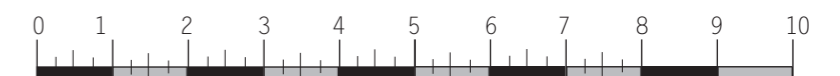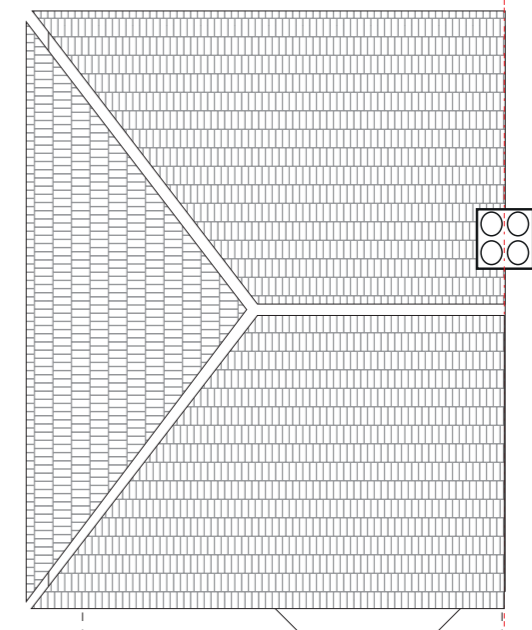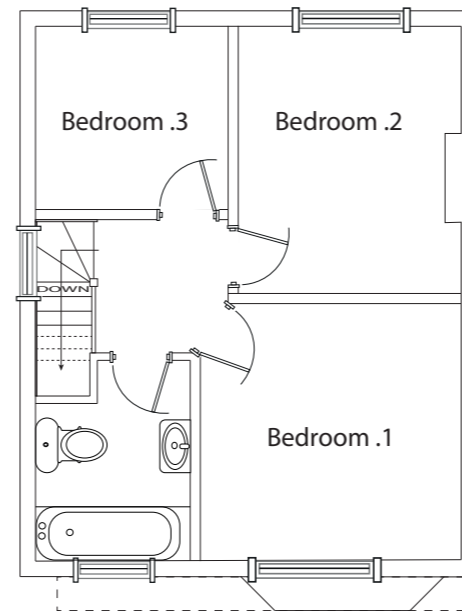

1:100 @ A3

 Phone: 07447 168085 Email: forte.services.plans@gmail.com web: www.forte.services 74b Crystal Palace Road, London, SE22 9EY	Client: David Steele	Drawing No: D001/b	Drawn By: IF	Scale: 1:100	Title: Existing Floor plans	Notes:
	Site Address: 212 Seal Road Sevenoaks TN14 5AB	Date: 06/07/2021	Checked by: ZF	Size: A3		

Rear Elevation - Proposed


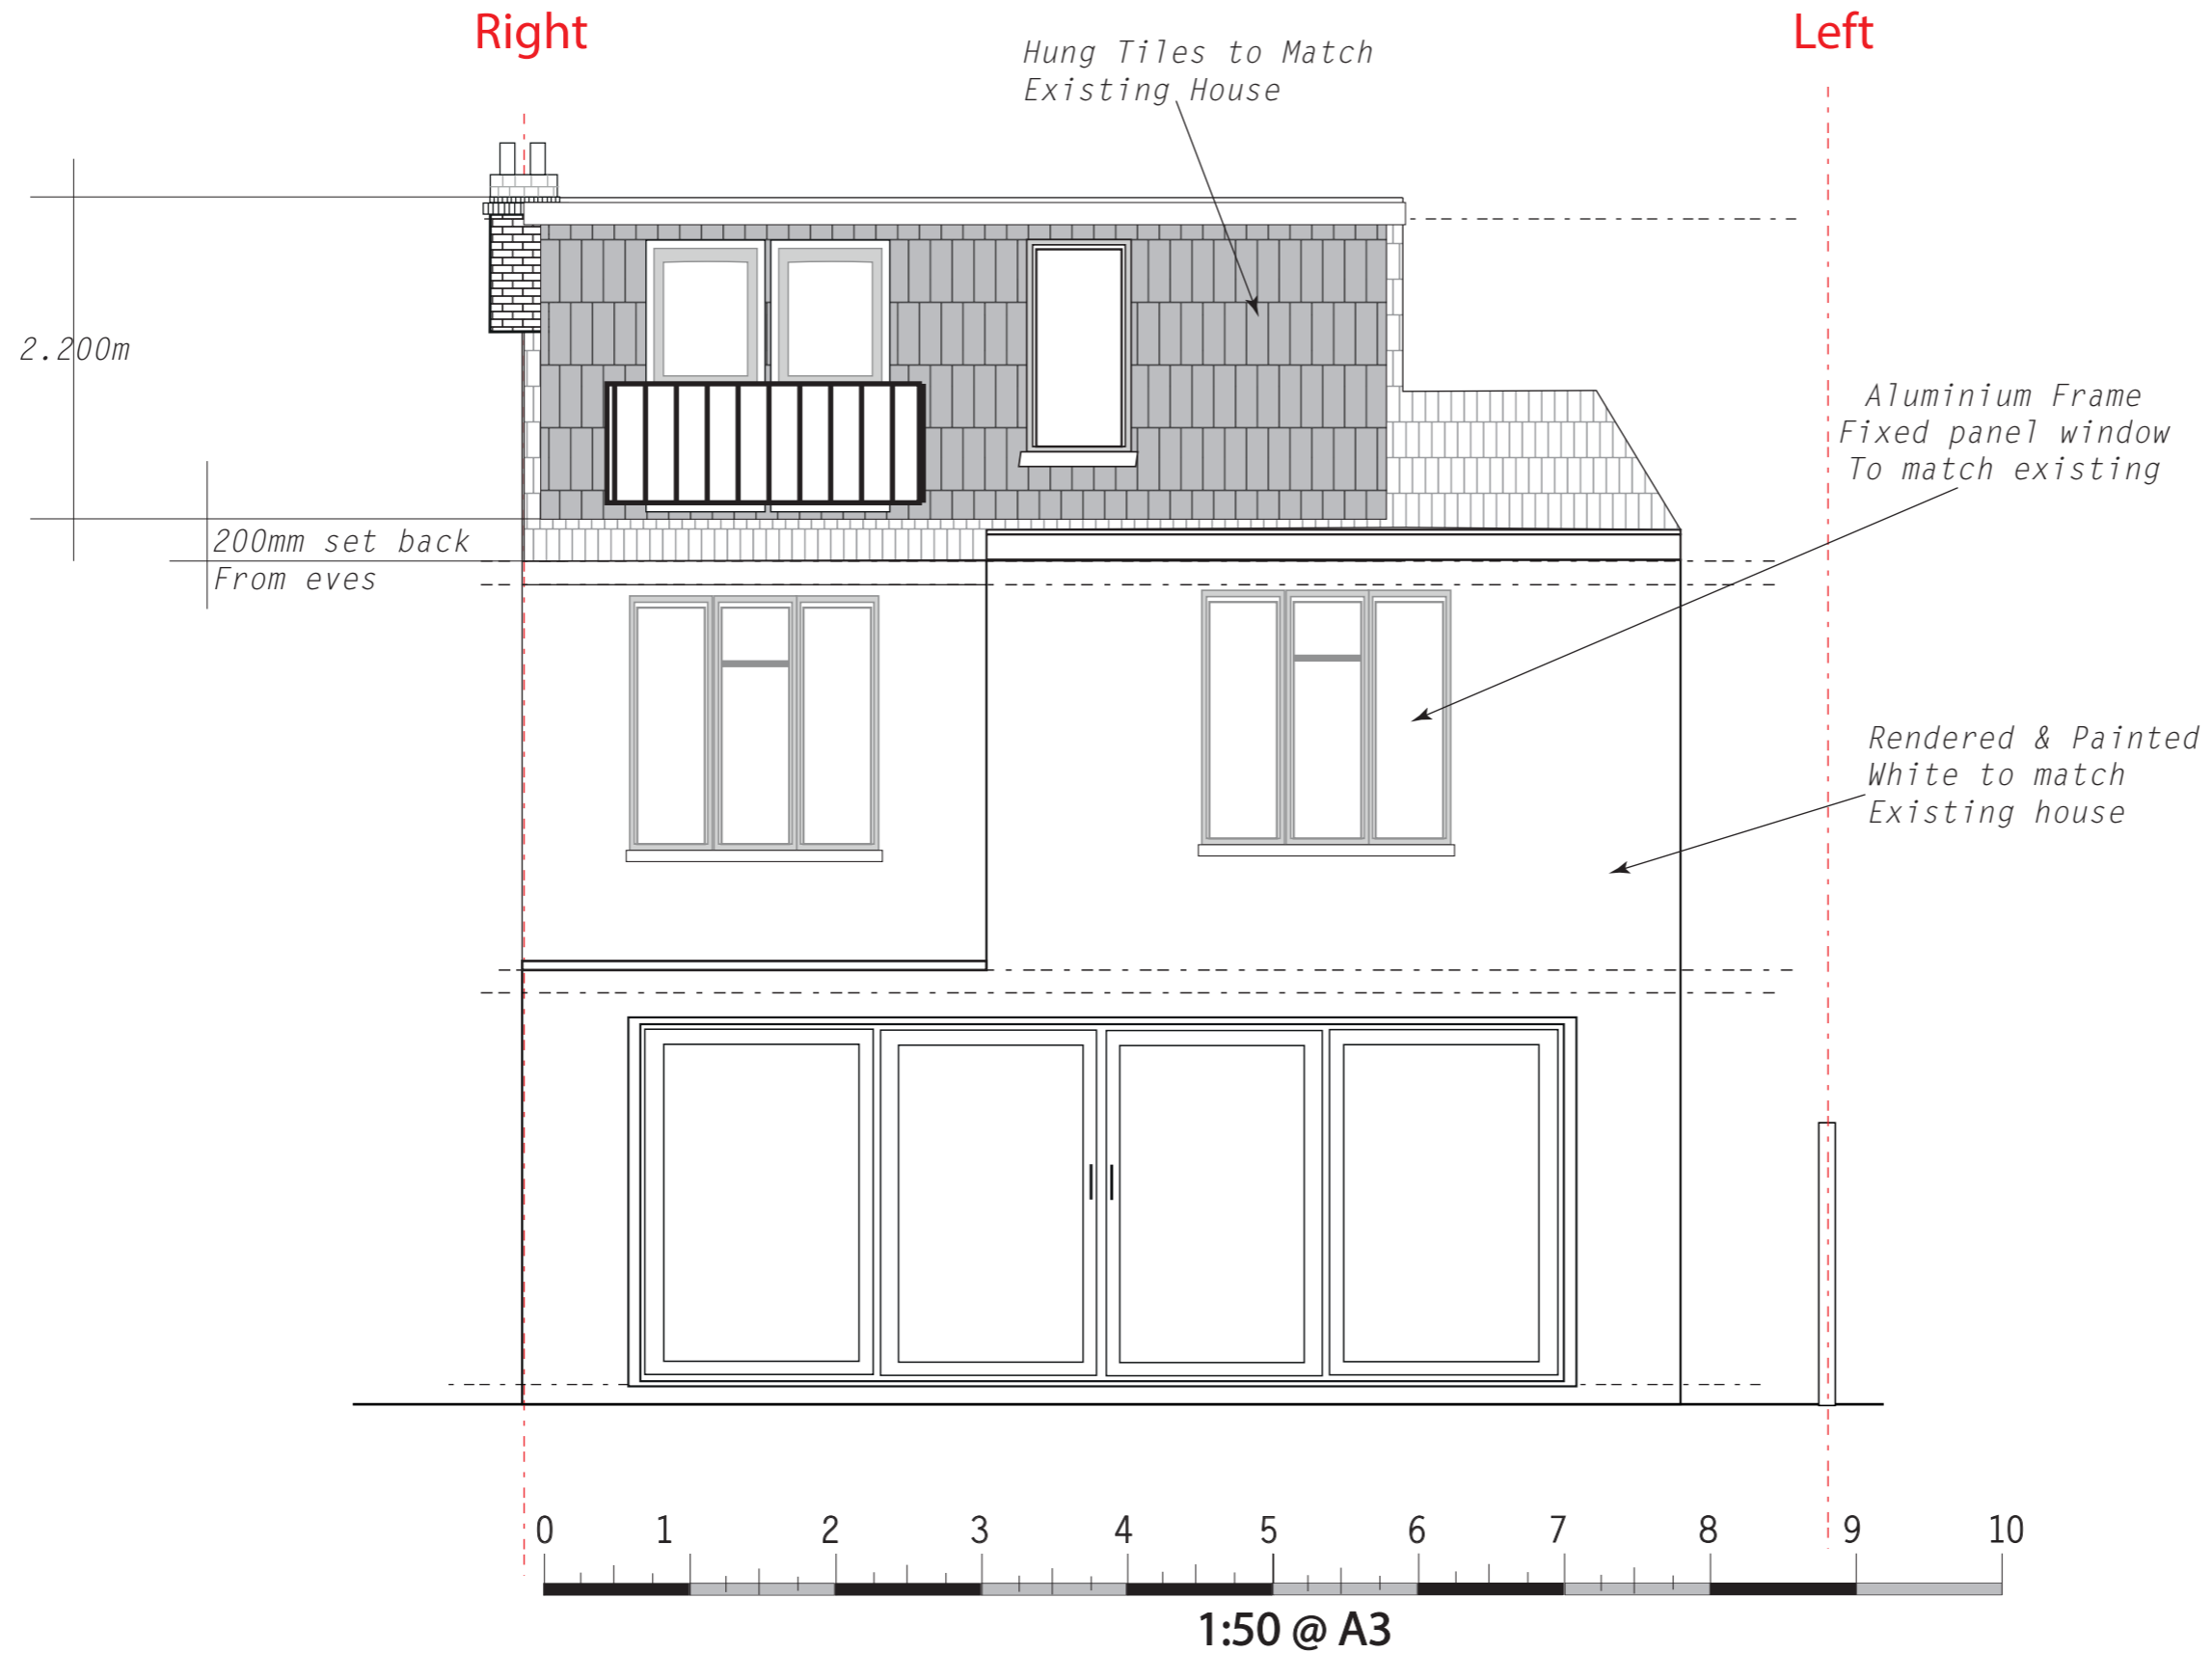


Phone: 07447 168085
 Email: forte.services.plans@gmail.com
 web: www.forte.services
 74b Crystal Palace Road, London, SE22 9EY

Site Address: 212 Seal Road London TN14 5AB	Client: David Steele
Date: 06/07/2021	Drawing No: PD006/B
Drawn By: IF	Checked by: ZF
Scale: 1:50	Size: A3
Title: Rear Elevation - Proposed	

Notes:

Ground Floor -Proposed

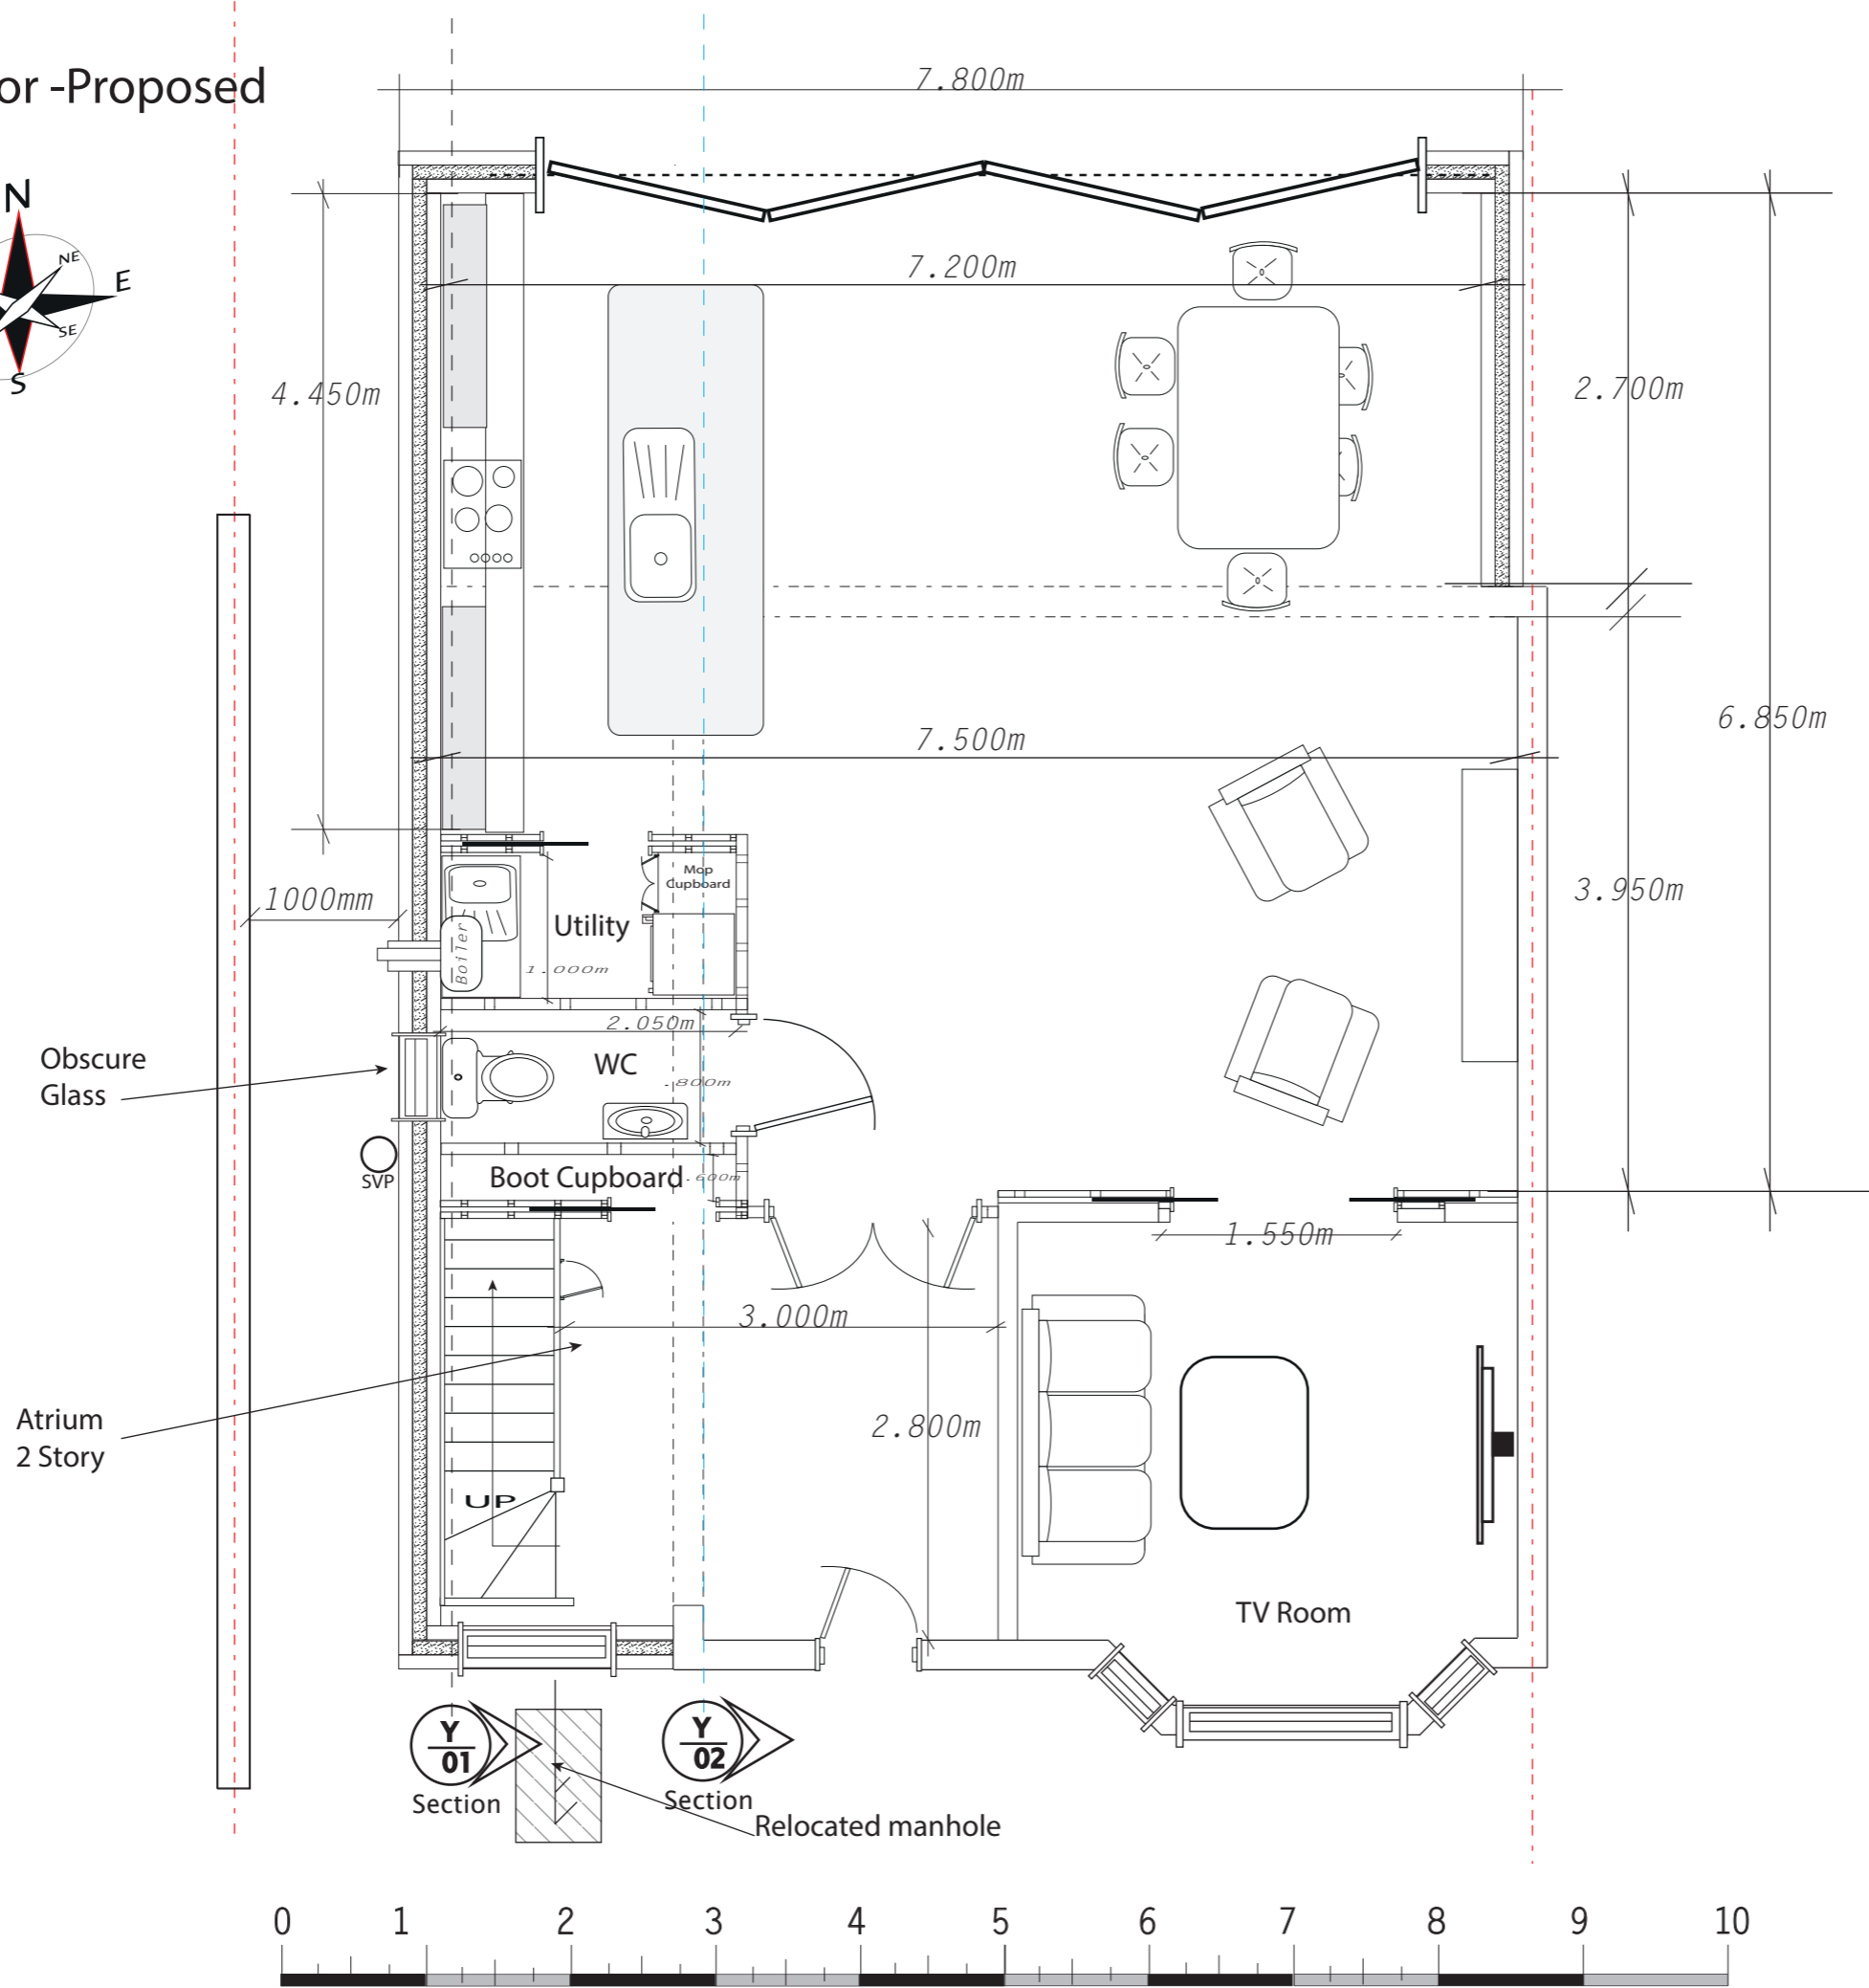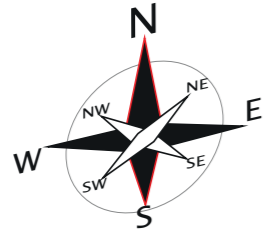


Phone: 07447 168085
 Email: forte.services.plans@gmail.com
 web: www.forte.services
 74b Crystal Palace Road, London, SE22 9EY

Site Address: 212 Seal Road London TN14 5AB	Client: David Steele
Date: 06/07/2021	Drawing No: PD002/a
Drawn By: IF	Checked by: ZF
Scale: 1:50	Size: A3
Title: Ground Floor Plan - Proposed	

Notes:

0 1 2 3 4 5 6 7 8 9 10
1:50 @ A3

Loft Floor -Proposed


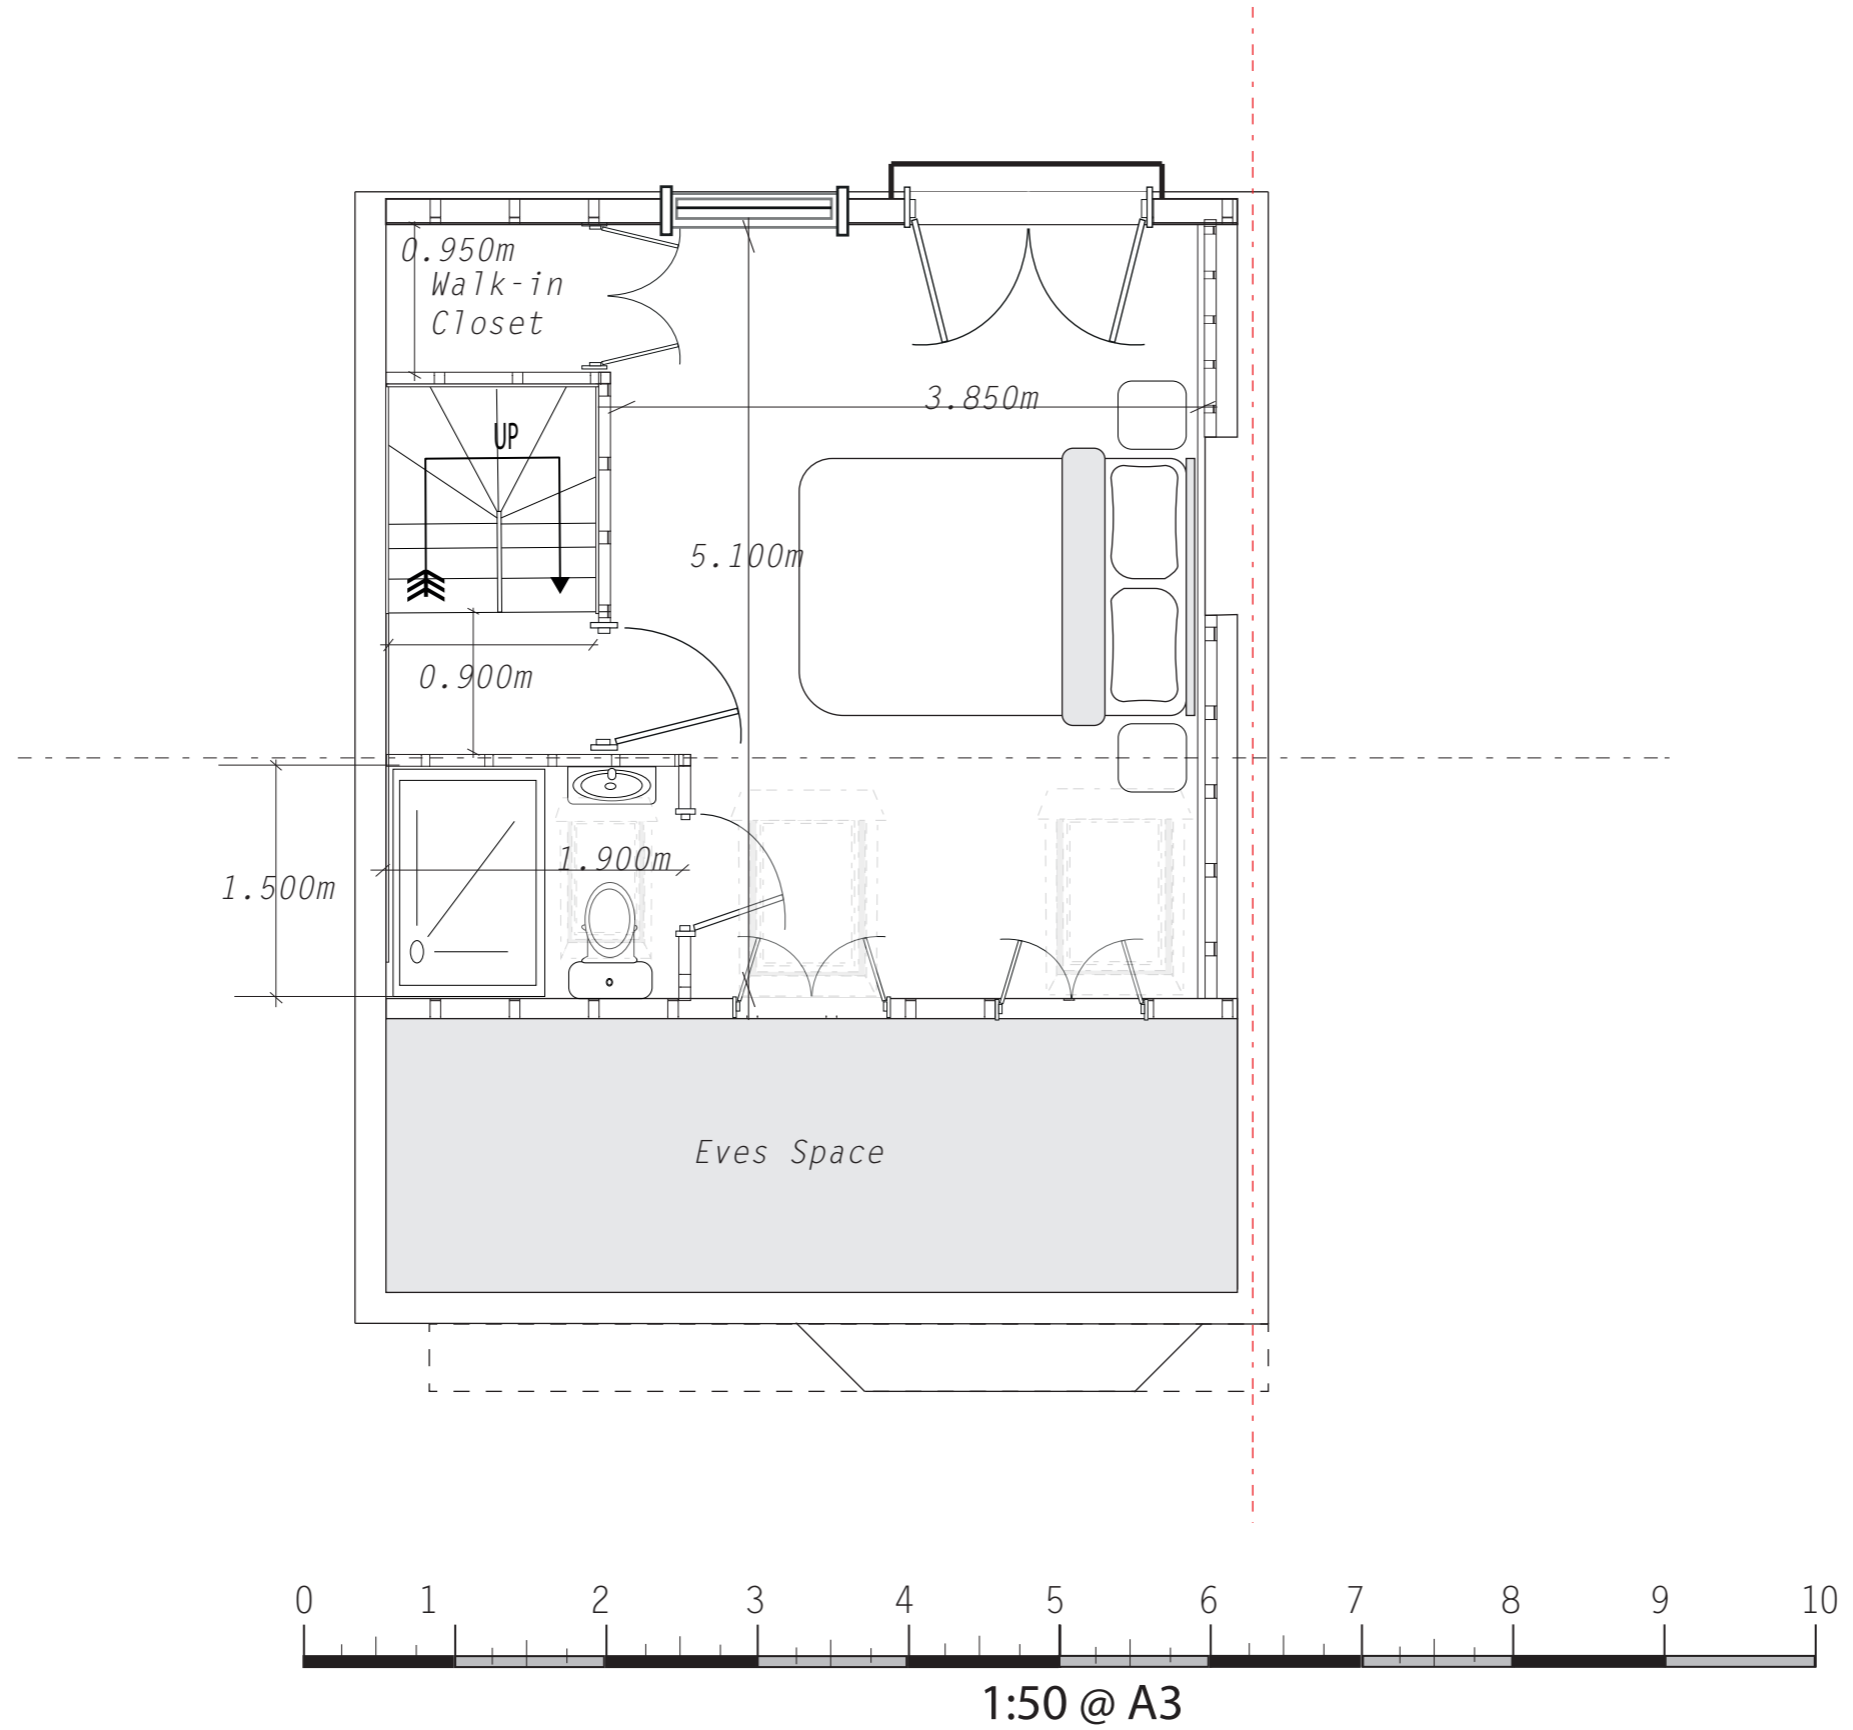


Phone: 07447 168085
 Email: forte.services.plans@gmail.com
 web: www.forte.services
 74b Crystal Palace Road, London, SE22 9EY

Site Address: 212 Seal Road London TN14 5AB	Client: David Steele
Date: 06/07/2021	Drawing No: PD004/a
Drawn By: IF	Checked by: ZF
Scale: 1:50	Size: A3
Title: Loft Floor Plan - Proposed	

Notes:

Sections - Y-02 - Proposed

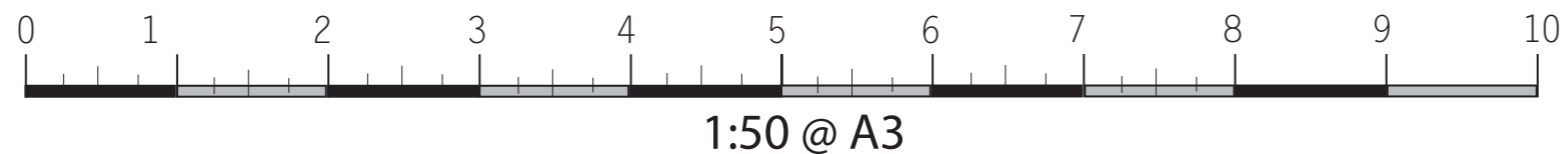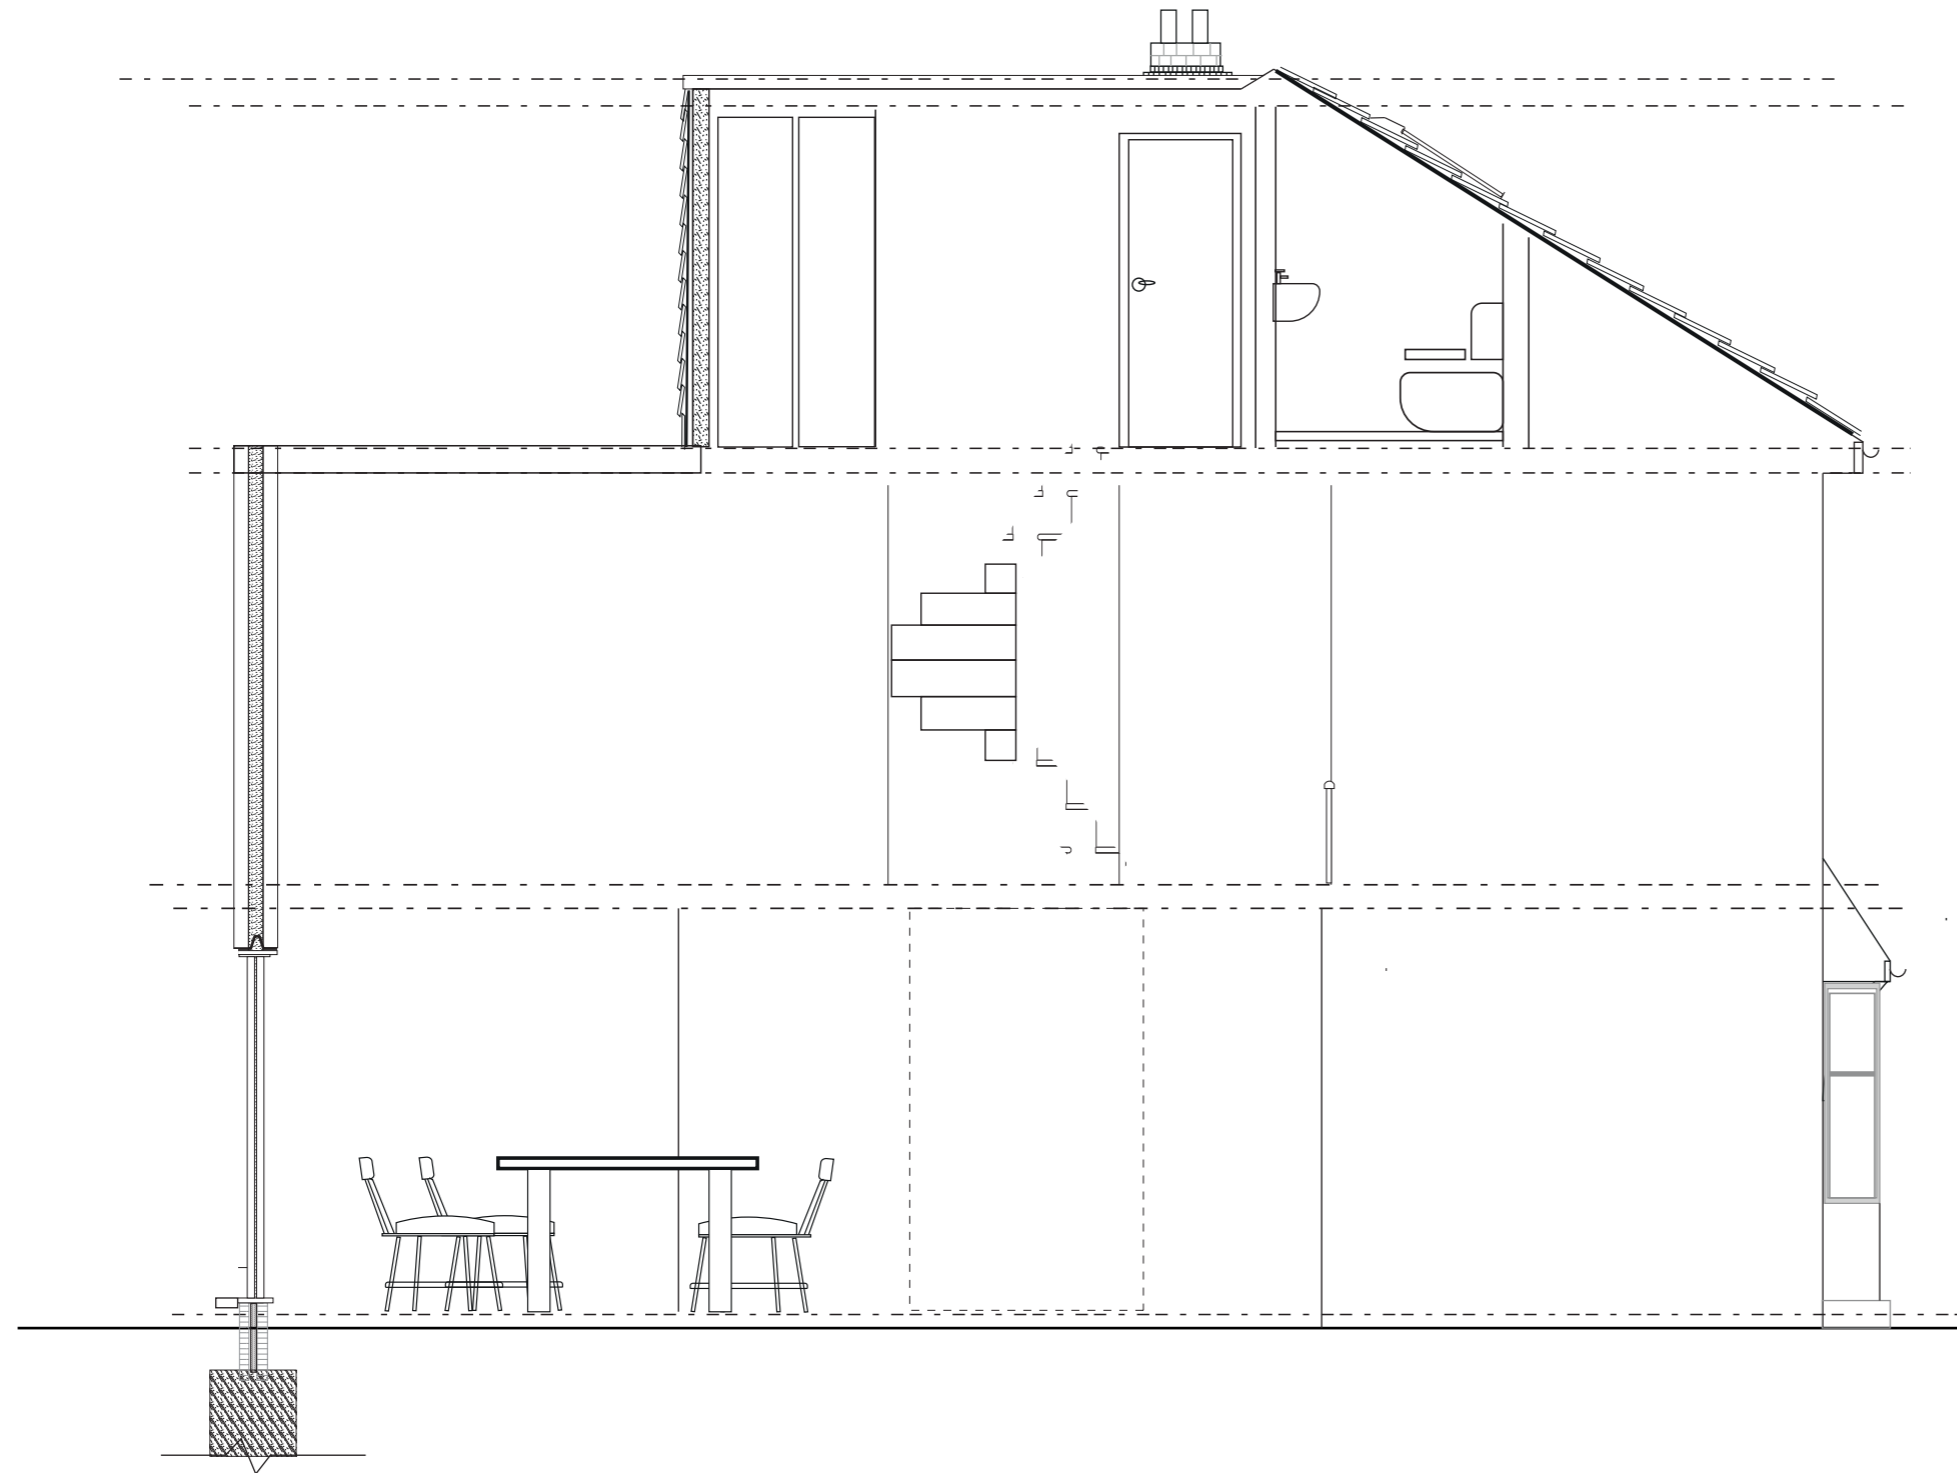

Phone: 07447 168085
 Email: forte.services.plans@gmail.com
 web: www.forte.services
 74b Crystal Palace Road, London, SE22 9EY

Site Address:

212 Seal Road
 London
 TN14 5AB

Client:

David Steele

Date:

06/07/2021

Drawing No:

PD009/bv

Drawn By:

IF

Checked by:

ZF

Scale:

1:50

Size:

A3

Title:

Section Y-02
 Elevation - Proposed

Notes: