




- DRAINAGE STORM NEW
- DRAINAGE STORM EXISTING
- DRAINAGE STORM EXISTING REMOVED
- DRAINAGE FOUL NEW
- DRAINAGE FOUL EXISTING
- DRAINAGE FOUL EXISTING REMOVED
- DRAINAGE COMBINED NEW
- DRAINAGE COMBINED EXISTING
- DRAINAGE COMBINED EXISTING REMOVED

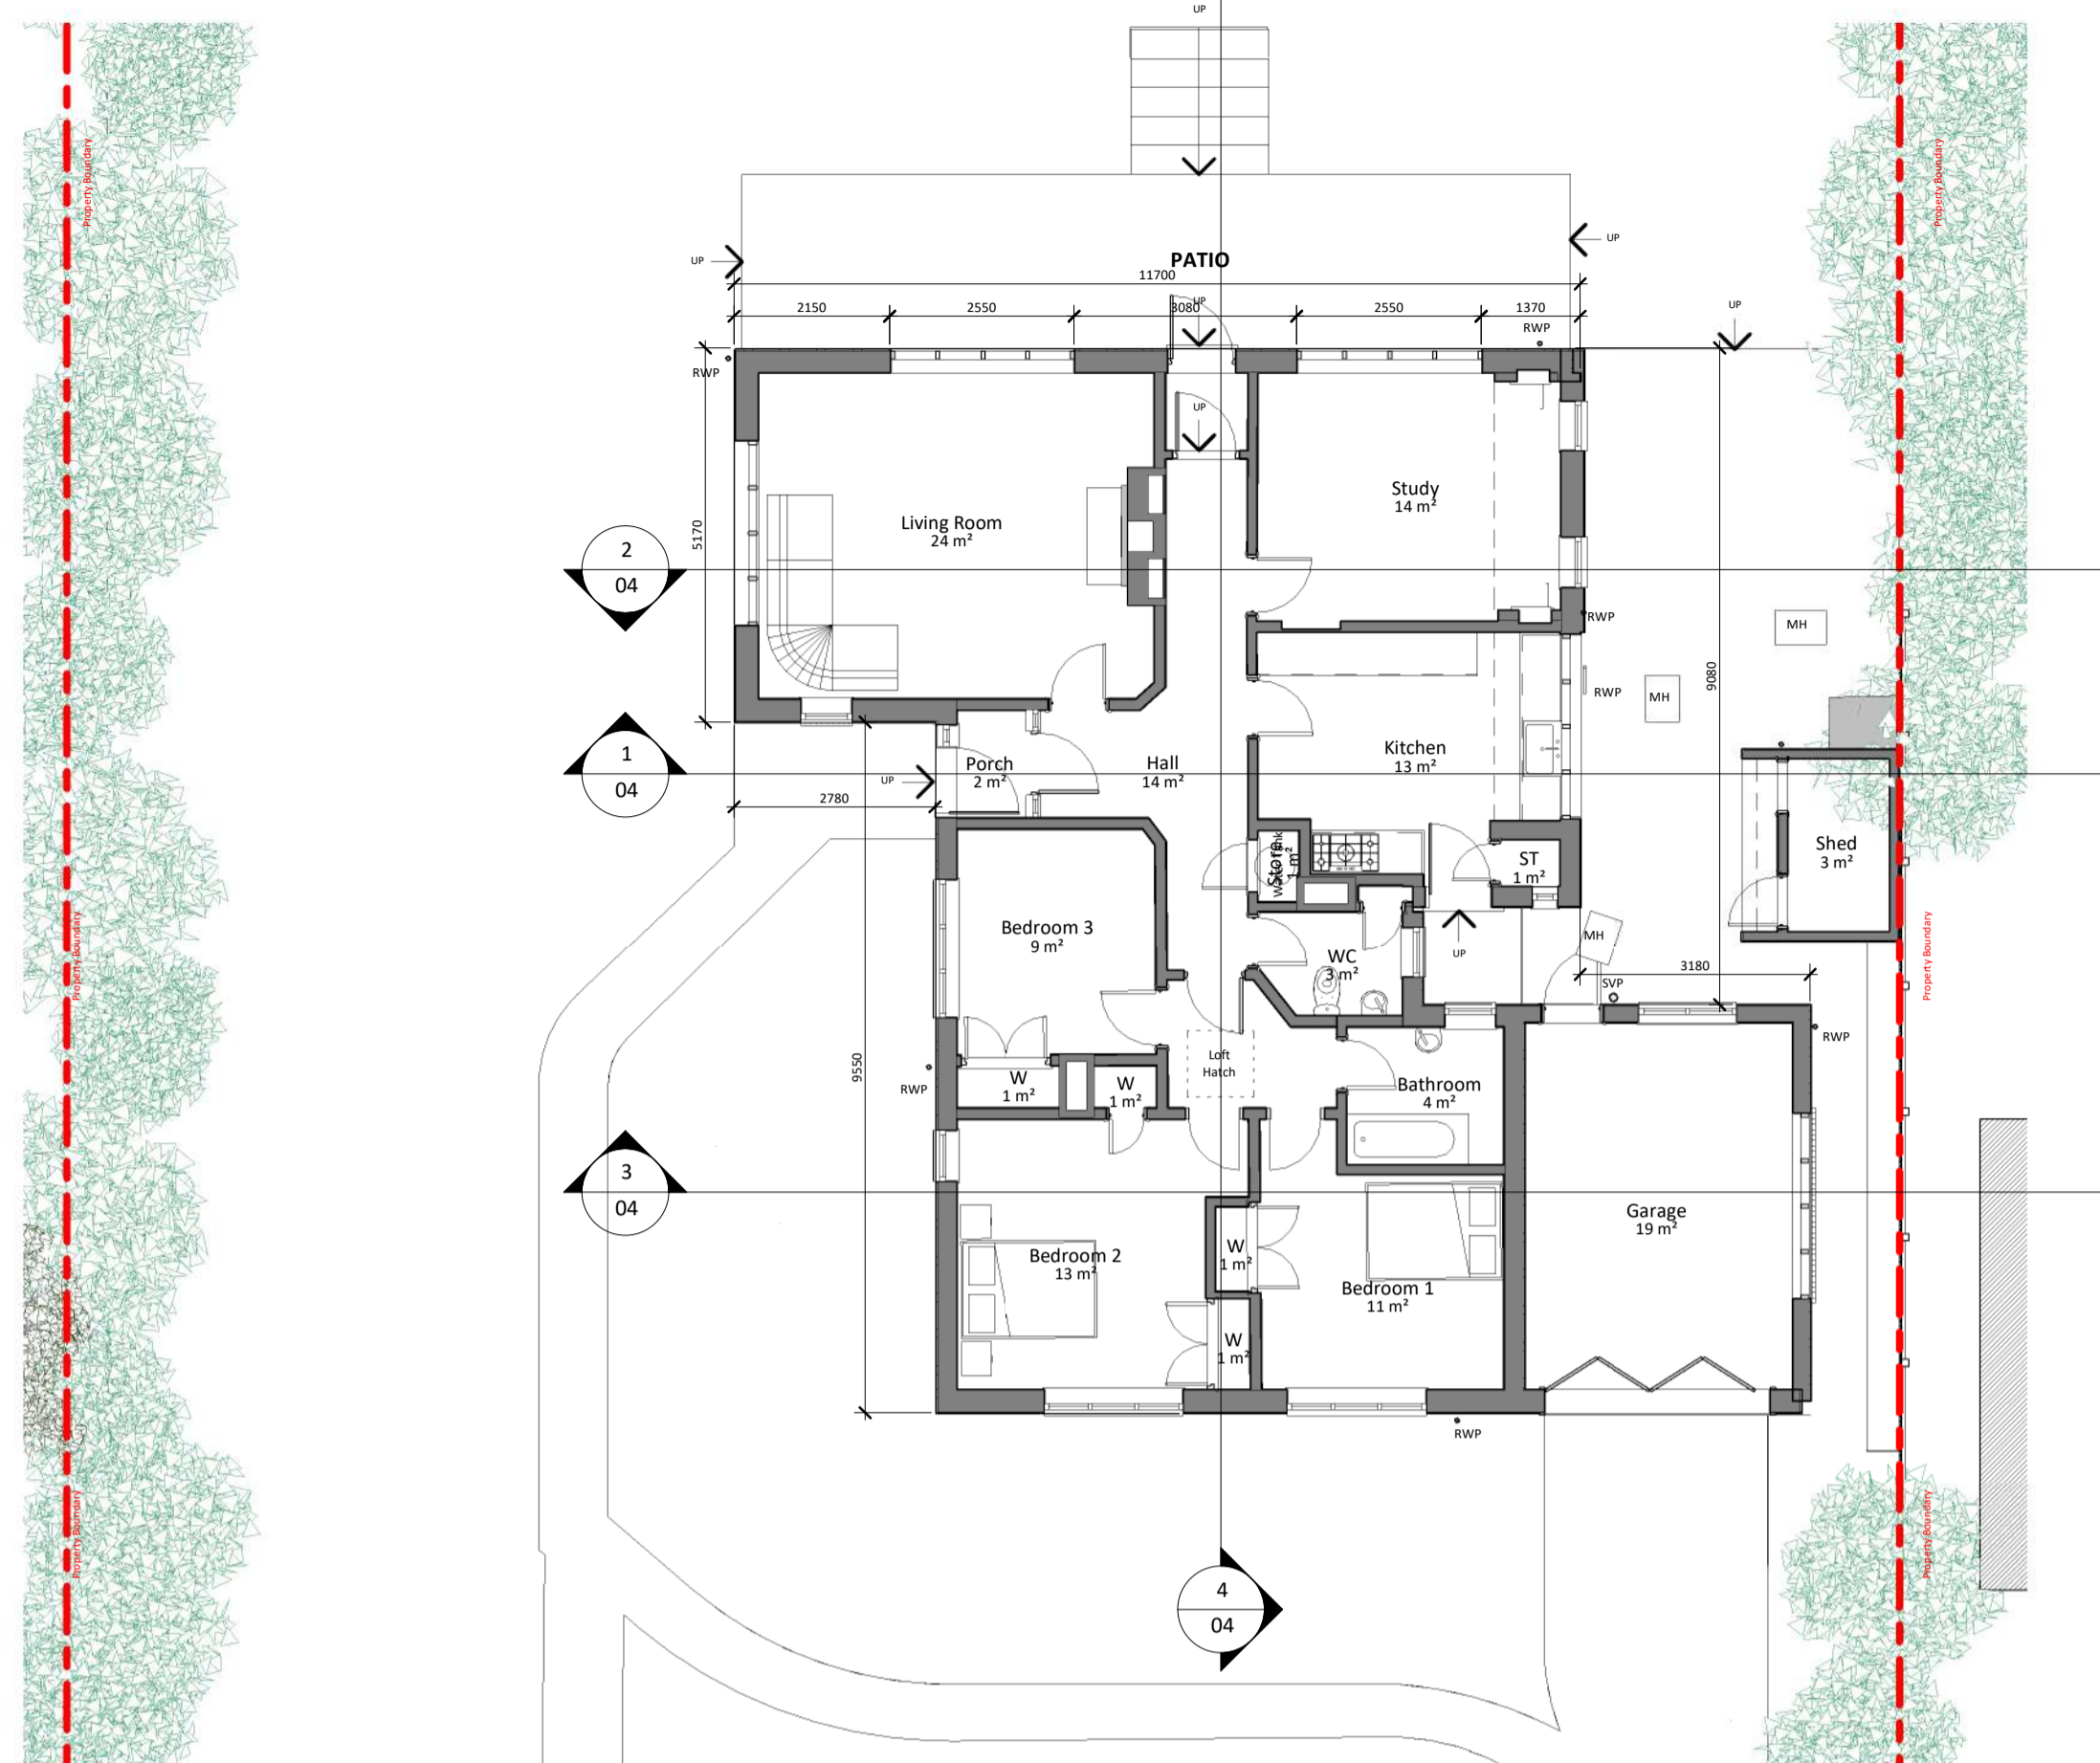


1 Existing Ground Floor
1 : 100

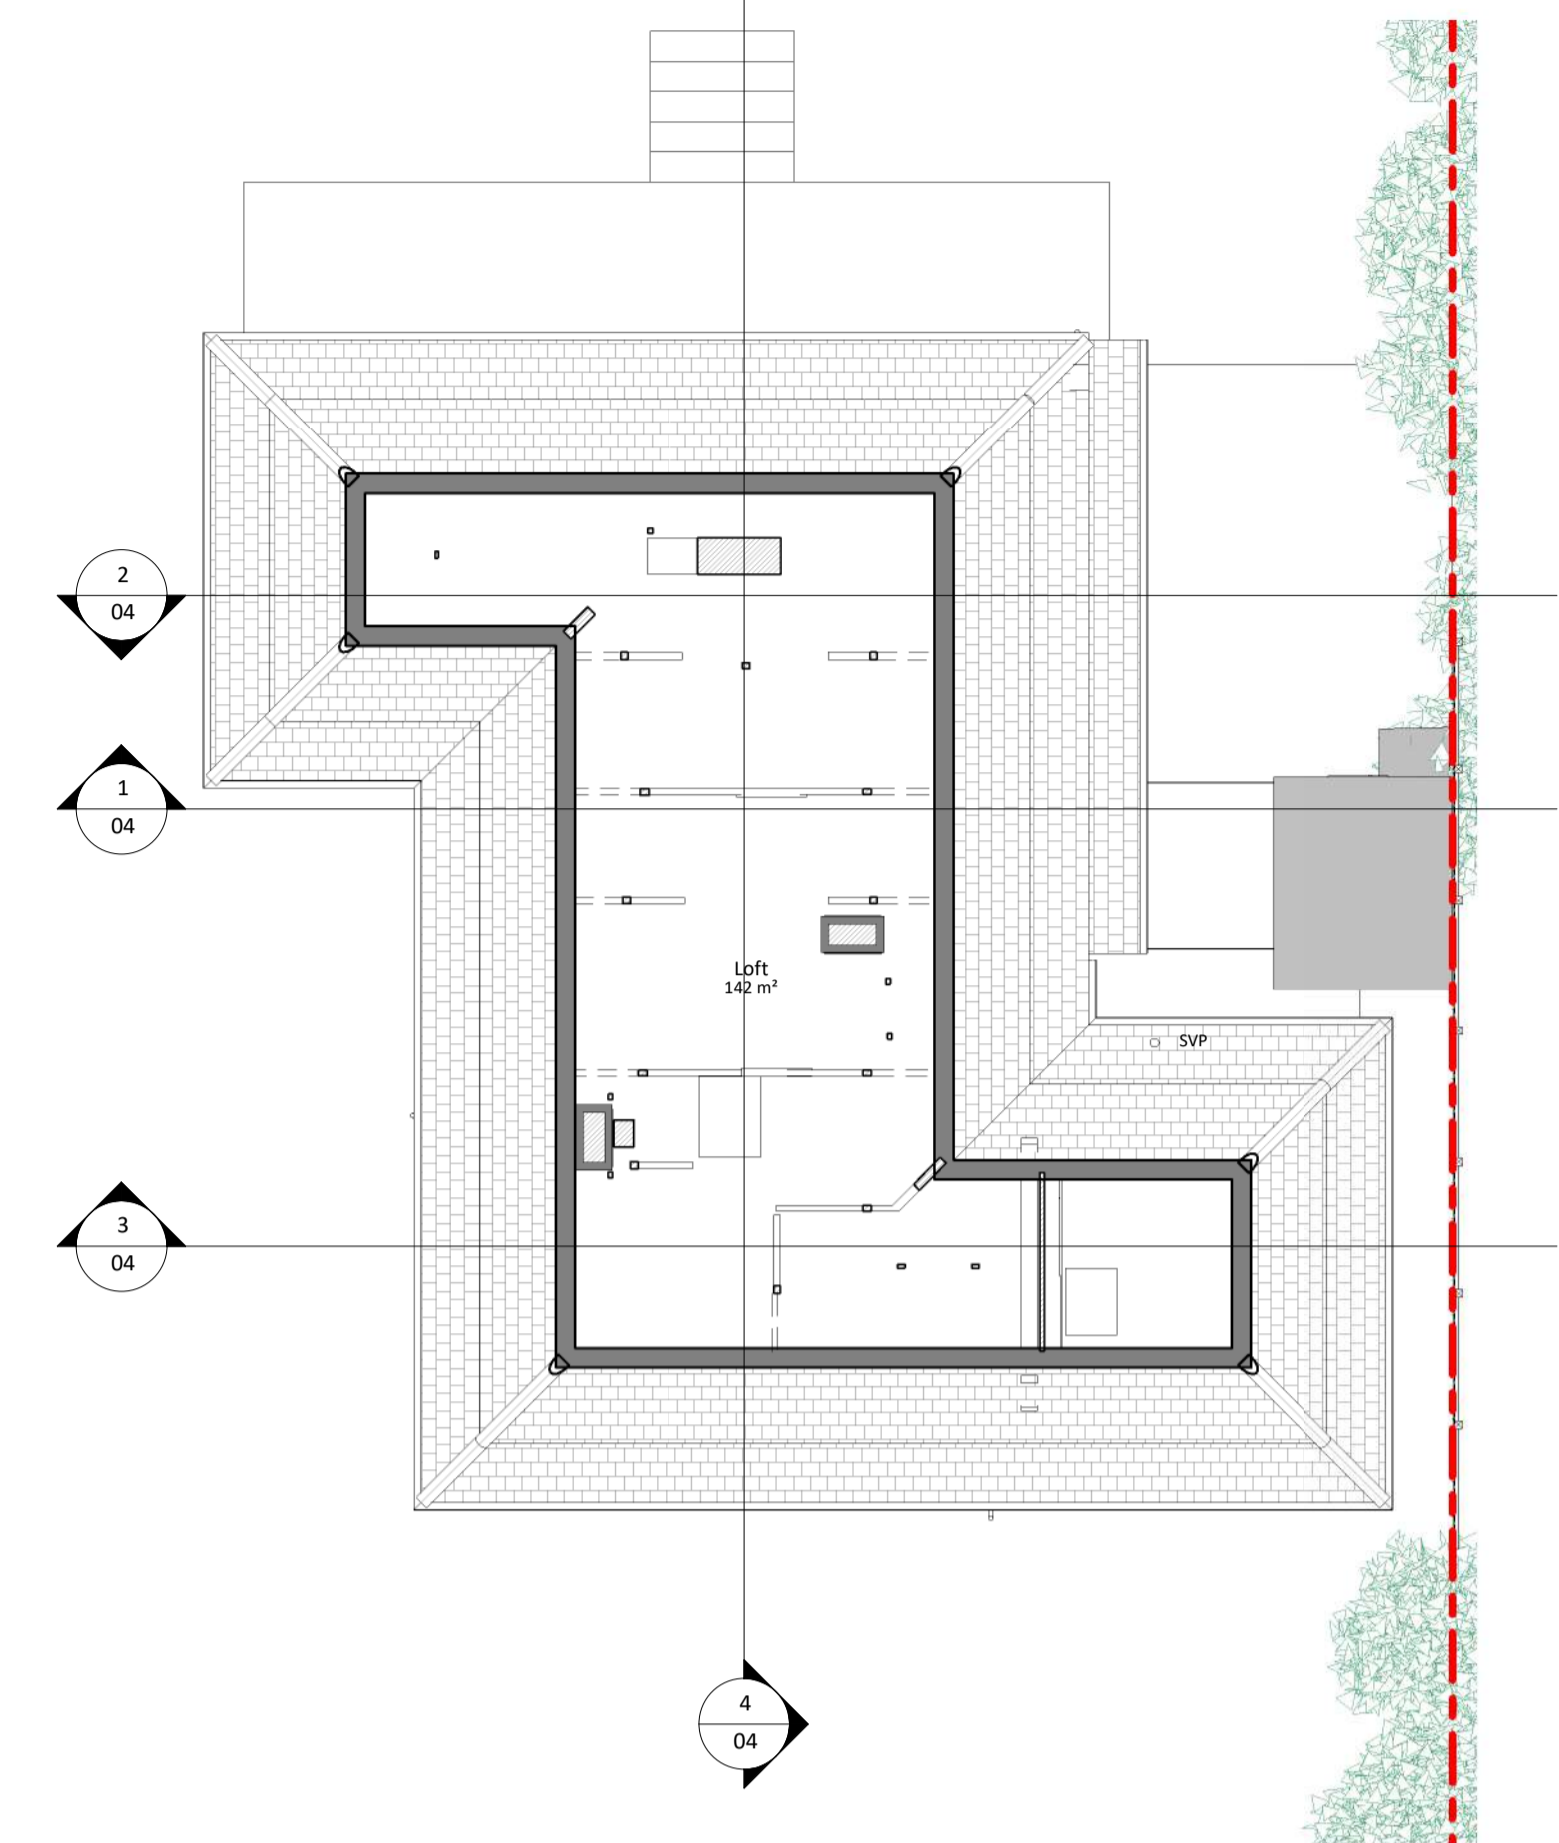

2 Existing Loft
1 : 100

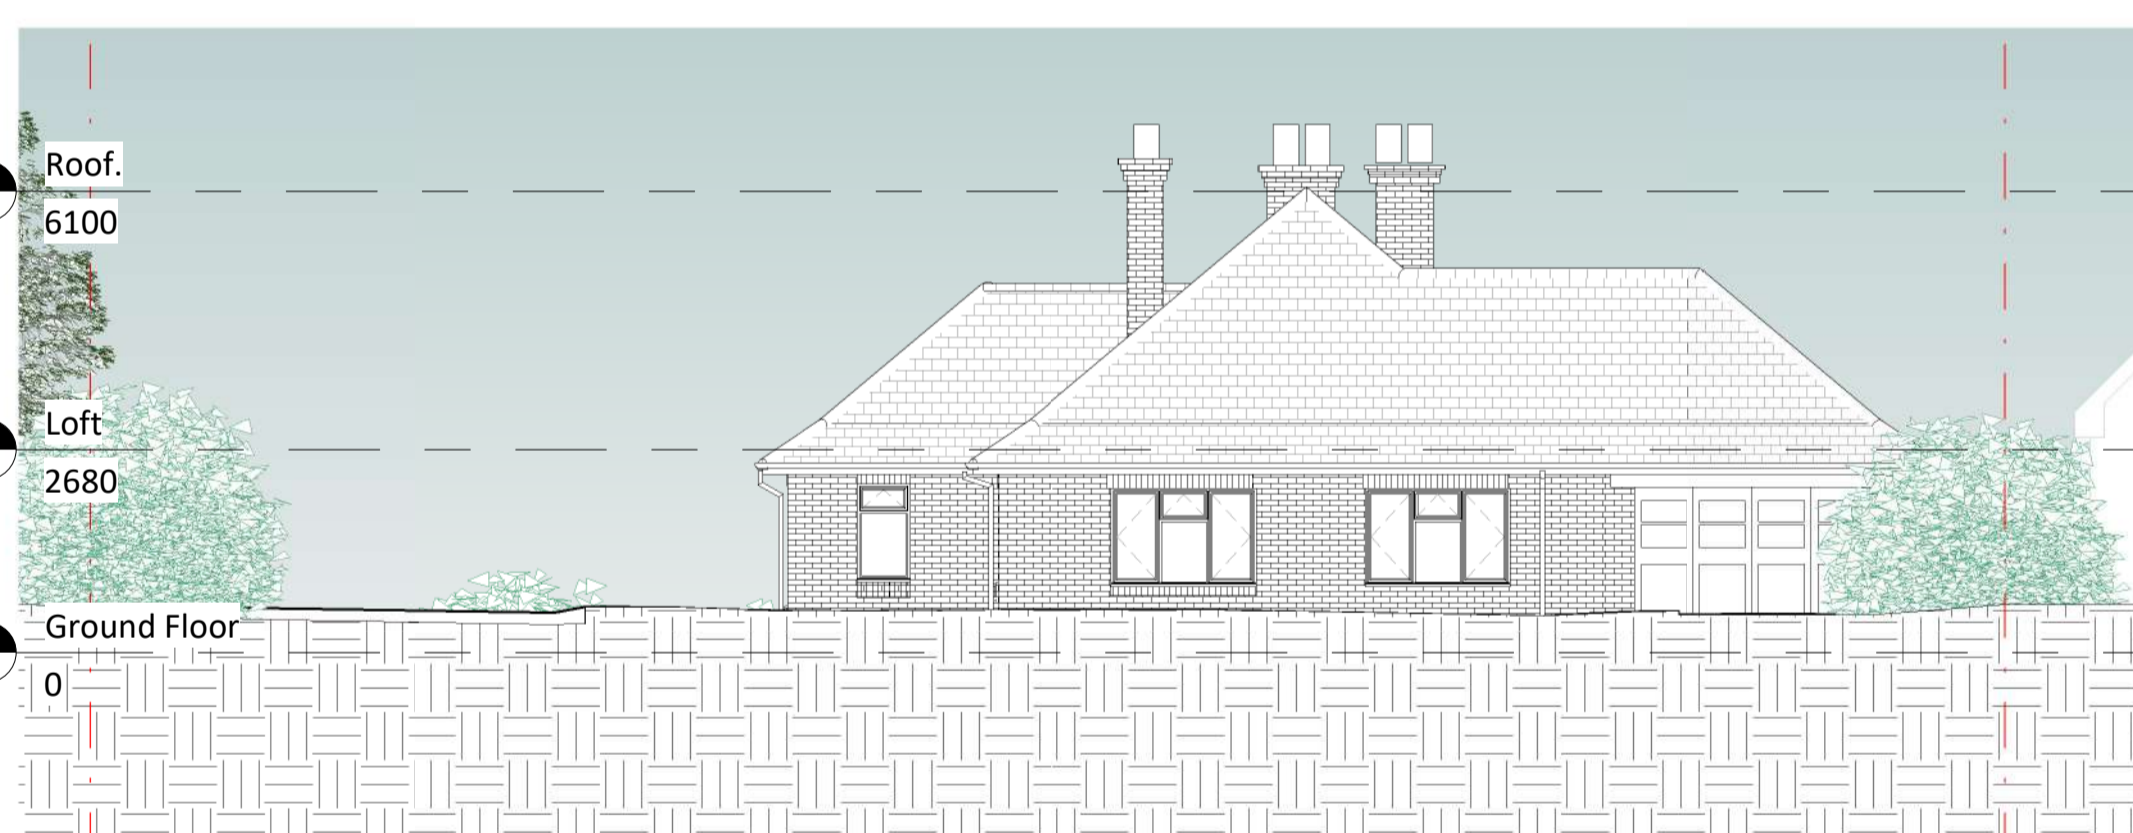


3 Existing Front Elevation
1 : 100

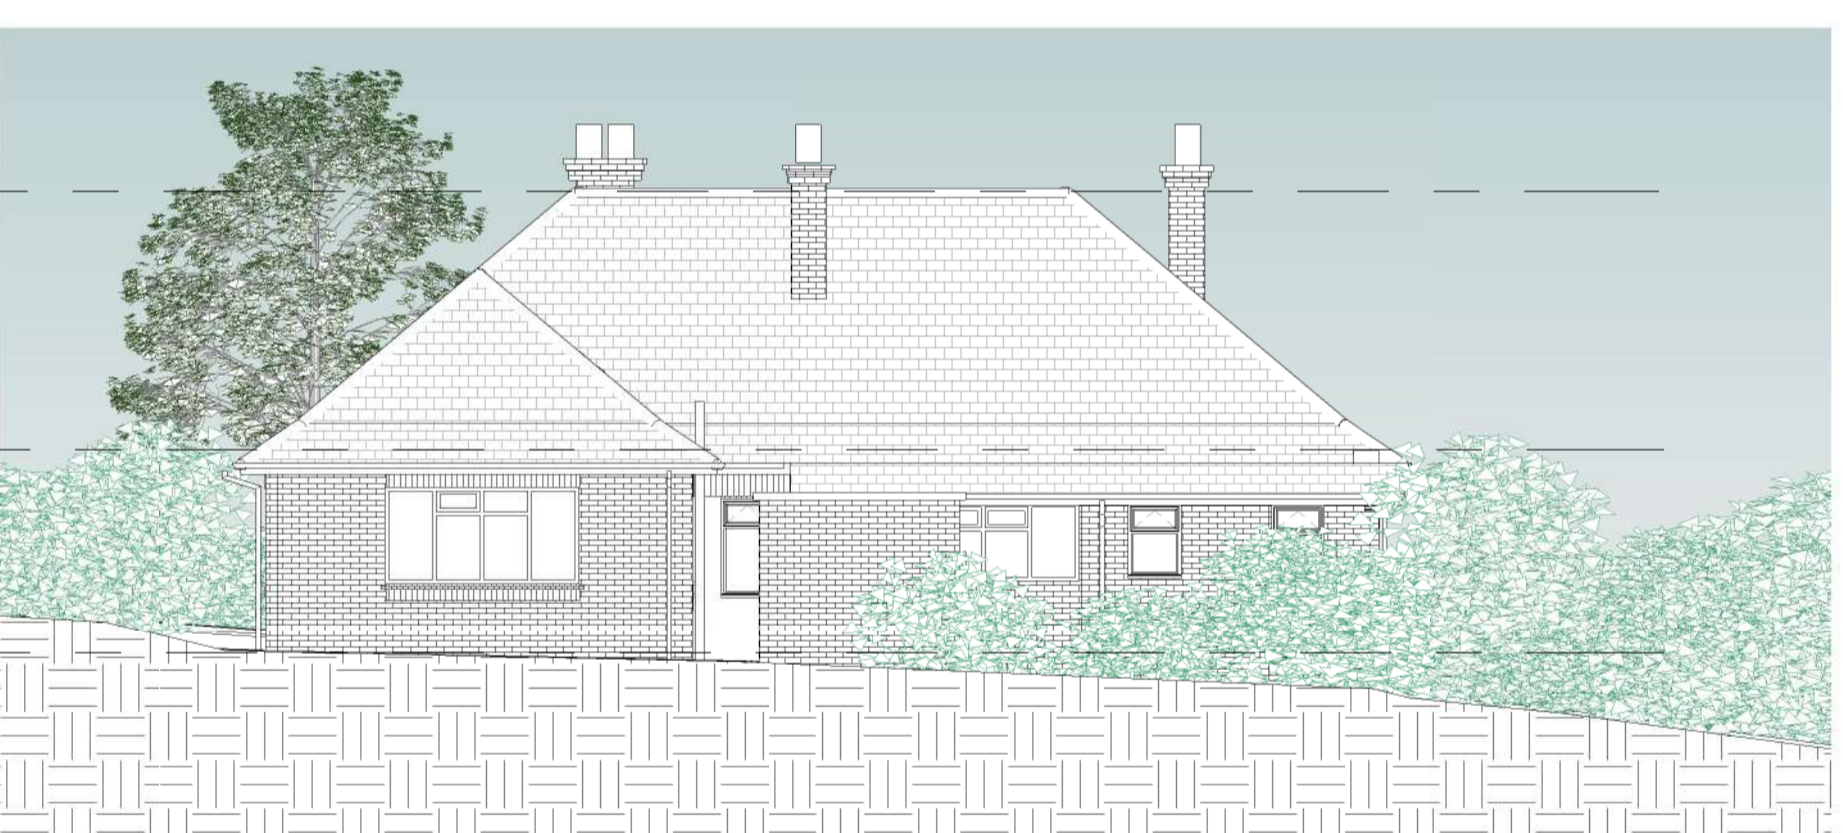


4 Existing Right Elevation
1 : 100



5 Existing Rear Elevation
1 : 100

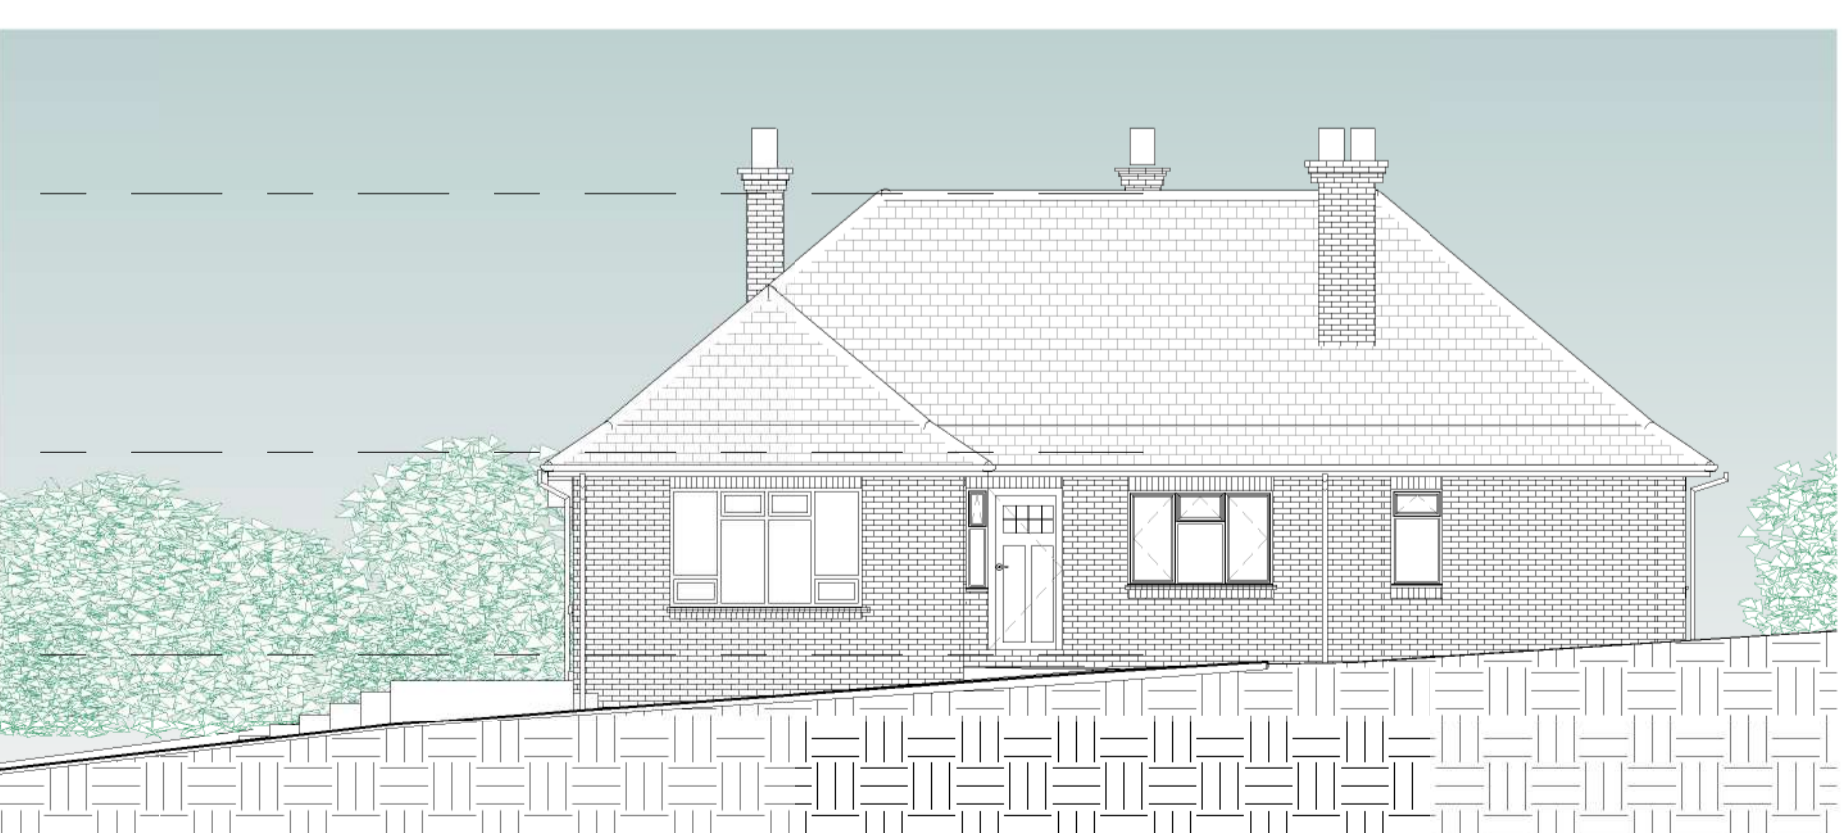

6 Existing Left Elevation
1 : 100

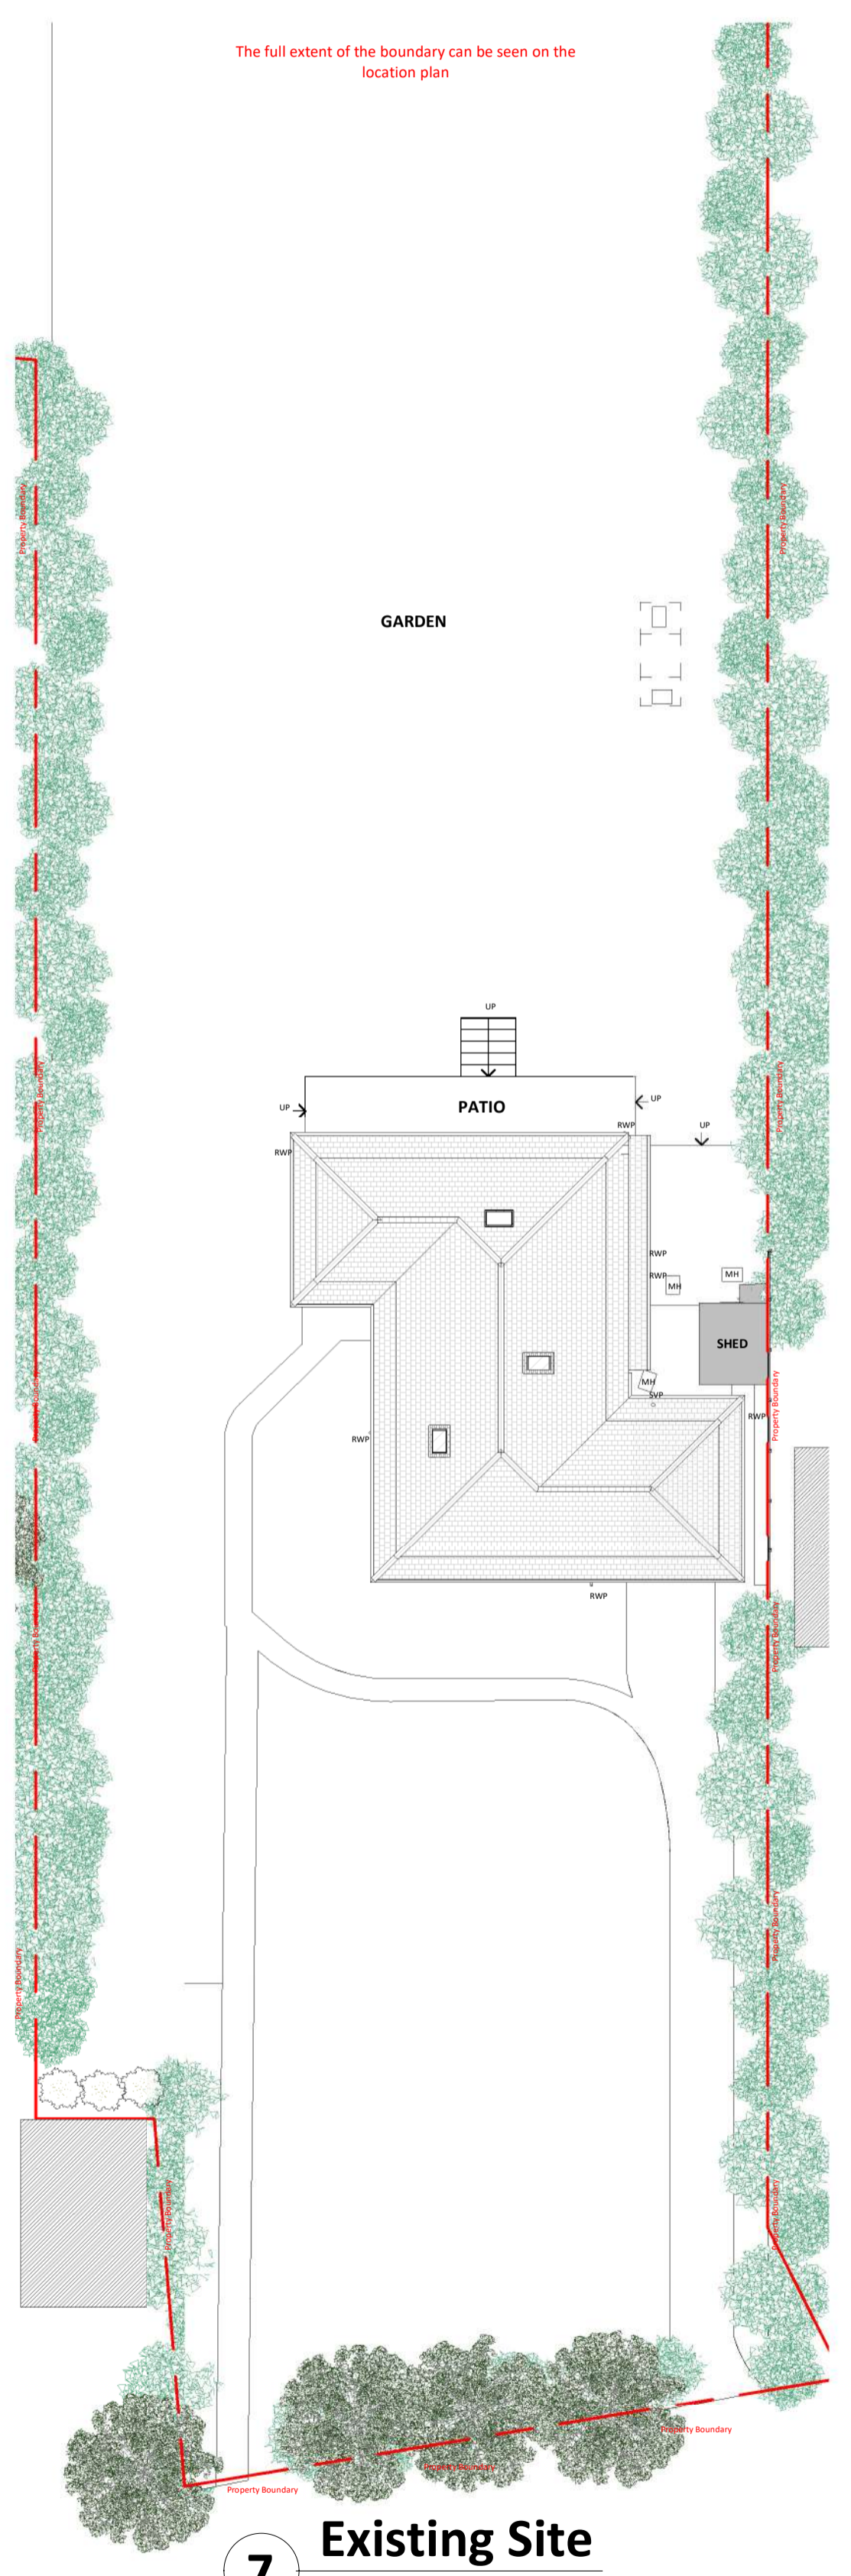

7 Existing Site
1 : 200

Amendments:

Rev	Date	Description

Project:

Innisfree,
Fairby Lane
Hartley, DA3 8DA

Title:
Larger Homes Extension Scheme Drawings

Existing Plans and Elevations

Bluelime Retail Ltd /
Bluelime Home Design LLP.
Design, Project
Management, Build



Thames Innovation Center,
Veridion Way, Veridion
Park, Erith, Kent DA18 4AL

Tel: 01322 521026

Proposed ground floor rear/side extension
[Larger Homes Extension Scheme]

Drawn by:	Scale:	© A1 Date:
M.J.G	As indicated	19/10/2021

Drawing number:
BL/DRG/2112.40/ 03

Do not scale from this drawing. Dimensions to be checked on site.

