


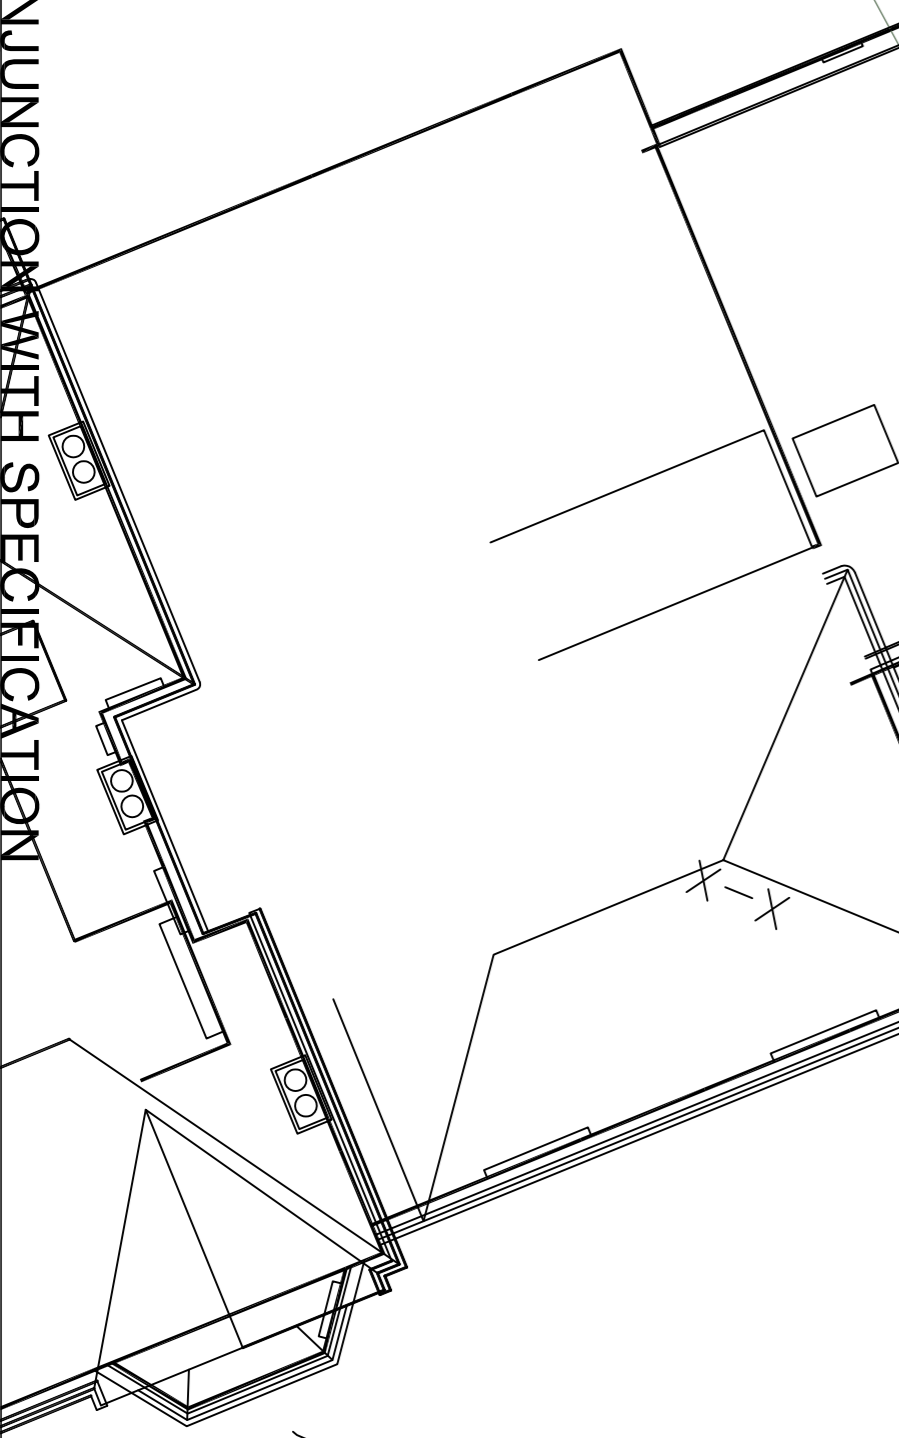


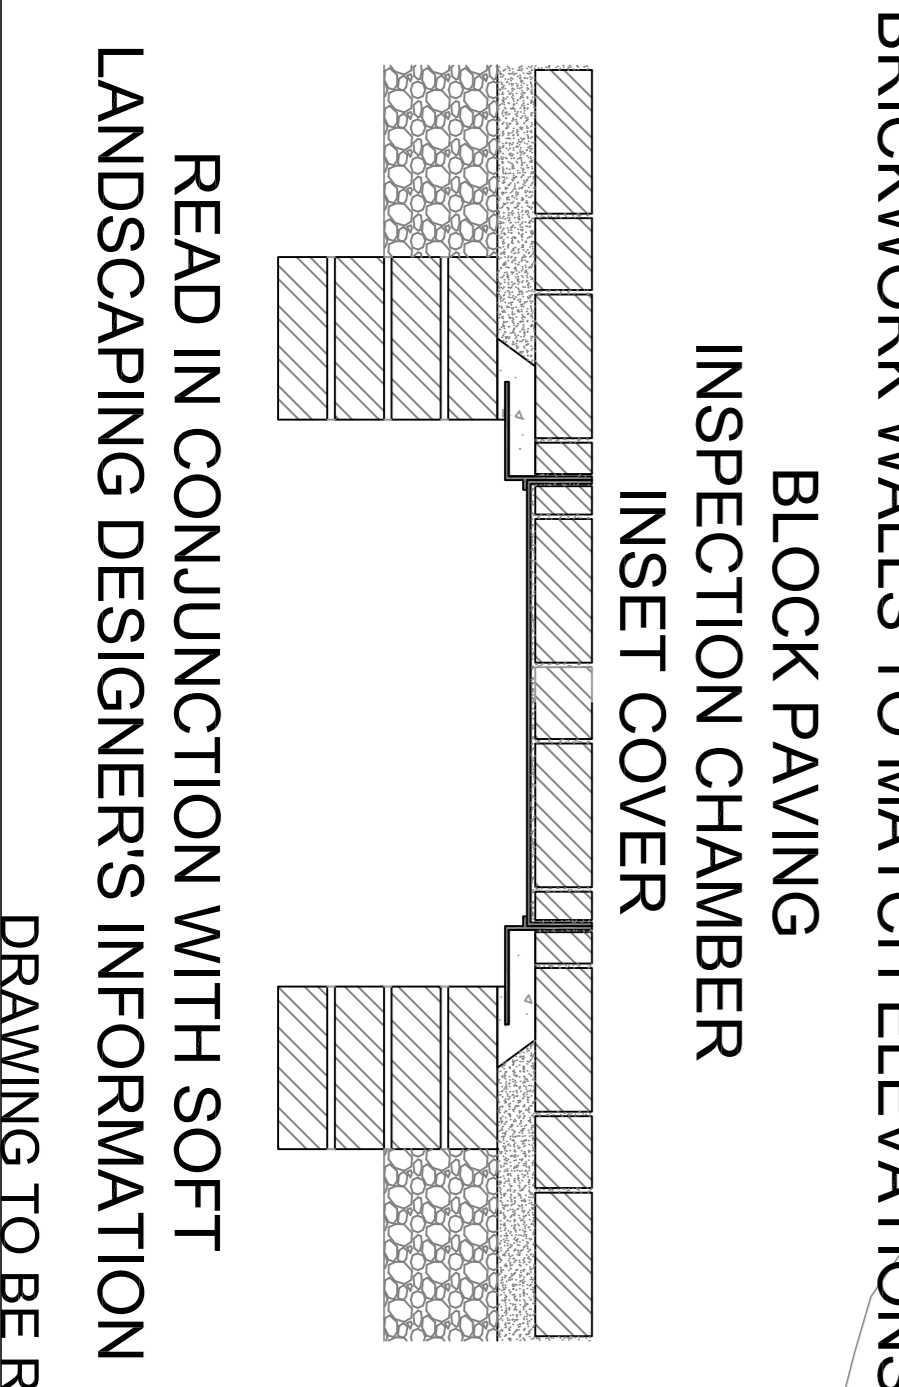

**BRADSTONE WOBURN
RUMBLED INFILTRA BLOCK PAVING**

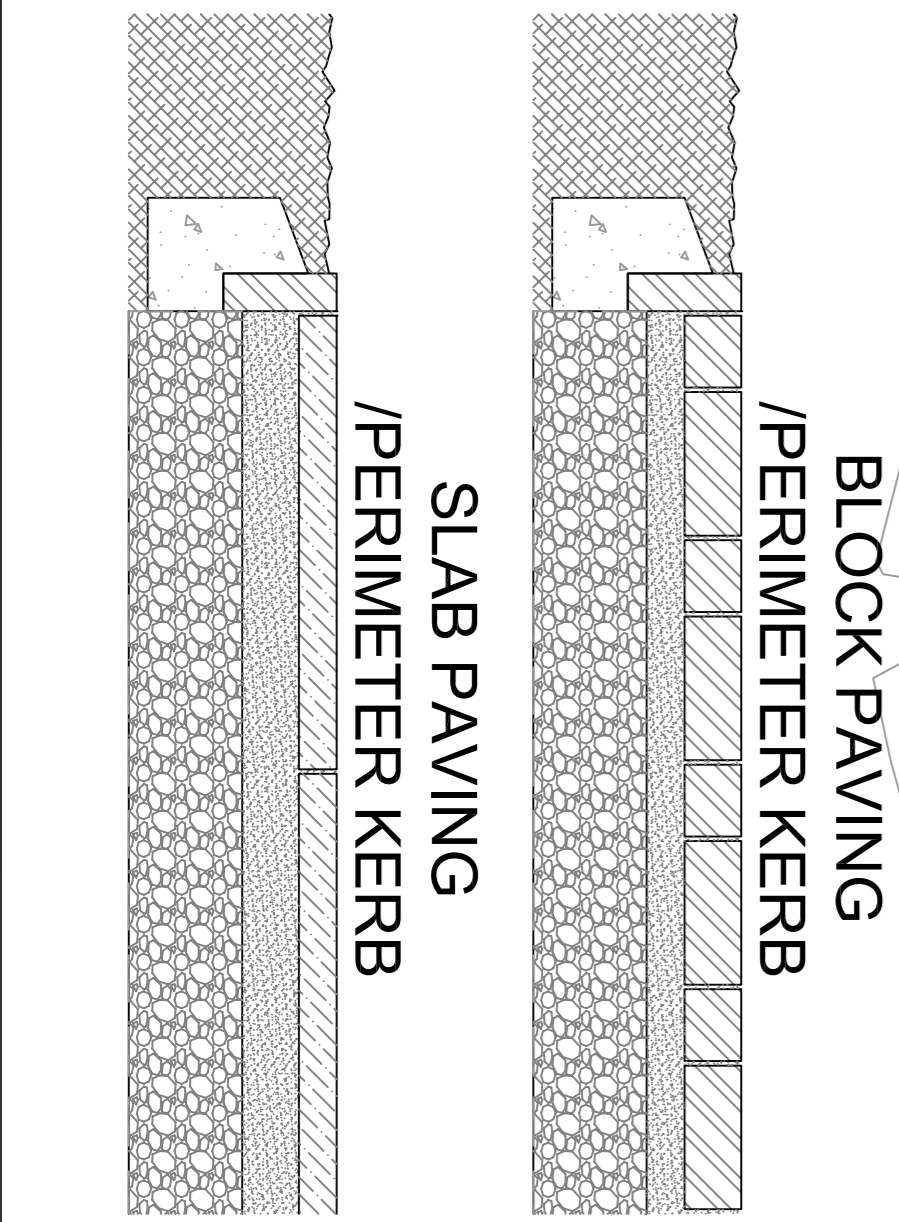

**BRADSTONE NATURAL SANDSTONE
SILVER GREY PAVING**

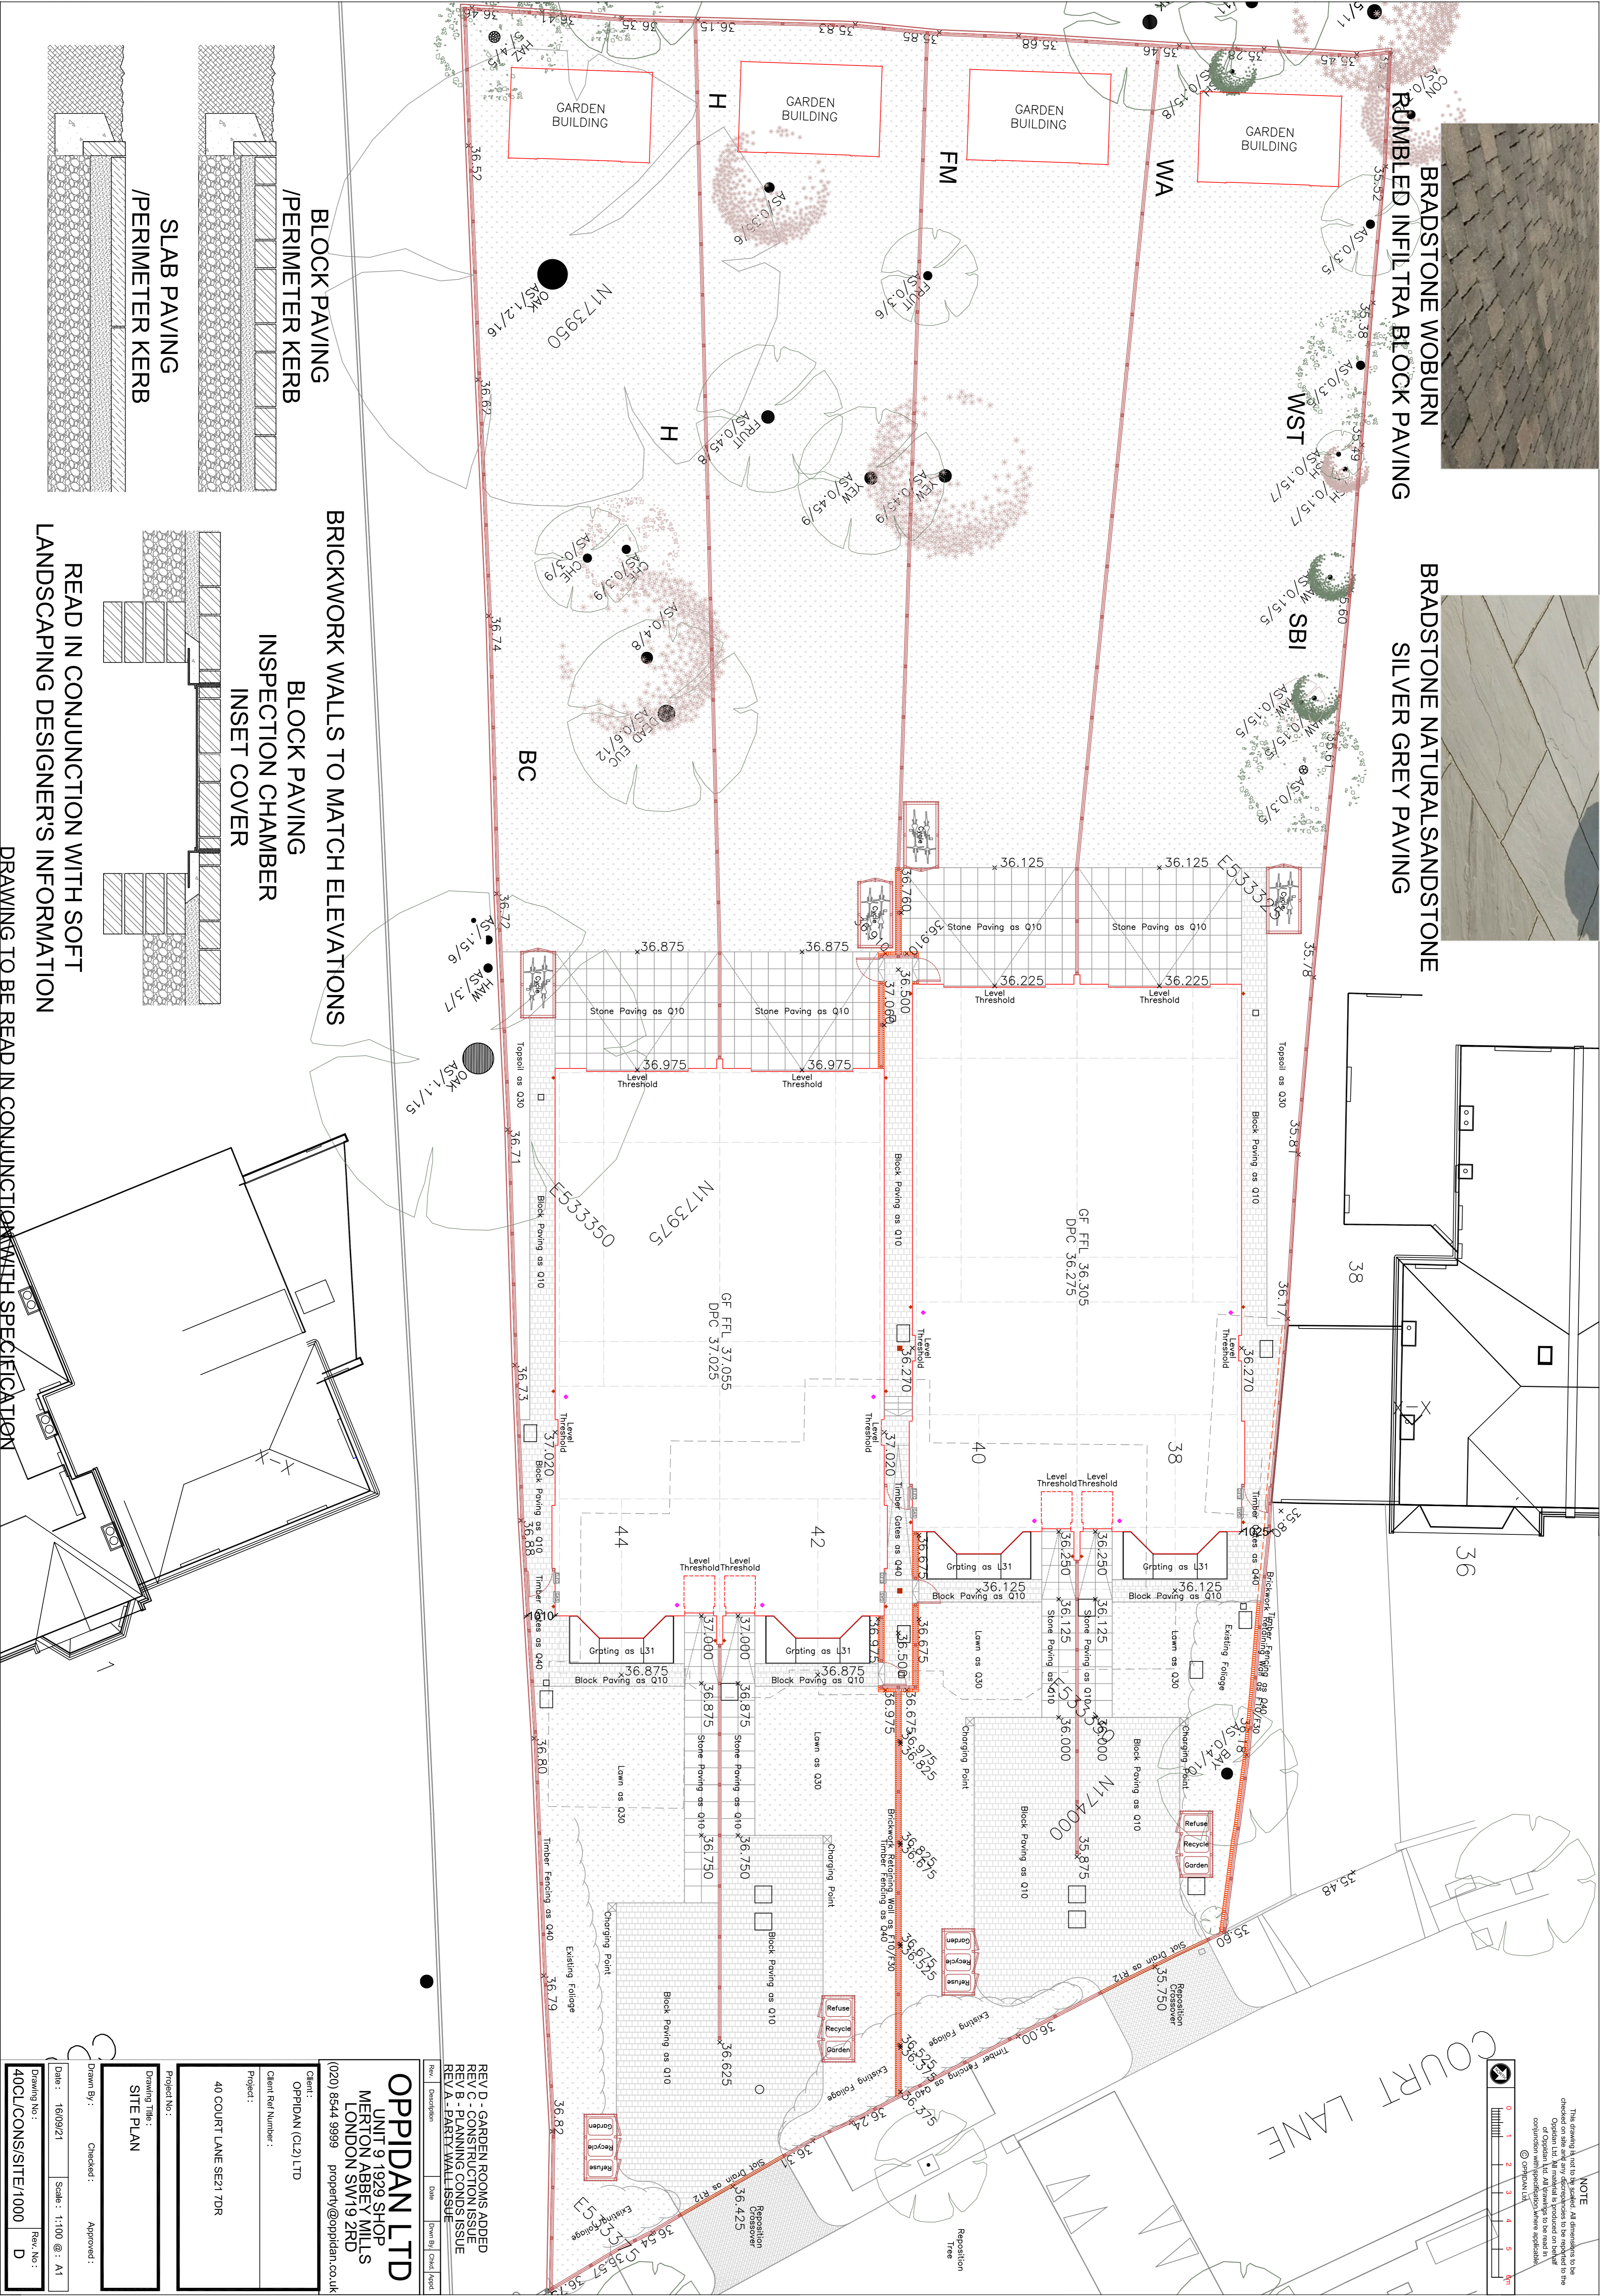

BRICKWORK WALLS TO MATCH ELEVATIONS
BLOCK PAVING
INSPECTION CHAMBER
INSET COVER

BRICKWORK WALLS TO MATCH ELEVATIONS
BLOCK PAVING
INSPECTION CHAMBER
INSET COVER

BRICKWORK WALLS TO MATCH ELEVATIONS
BLOCK PAVING
INSPECTION CHAMBER
INSET COVER

BRICKWORK WALLS TO MATCH ELEVATIONS
BLOCK PAVING
INSPECTION CHAMBER
INSET COVER

BRICKWORK WALLS TO MATCH ELEVATIONS
BLOCK PAVING
INSPECTION CHAMBER
INSET COVER

BRICKWORK WALLS TO MATCH ELEVATIONS
BLOCK PAVING
INSPECTION CHAMBER
INSET COVER

NOTE
This drawing is to be read in conjunction with the
client's brief and any other documents to be provided to the
client. It is the client's responsibility to ensure that the
drawing is used in accordance with the client's brief and
any other documents to be provided to the client.
© Oppidan Ltd.

OPPIDAN LTD
UNIT 9 1929 SHOP
MERTON ABBEY MILLS
LONDON SW19 2RD
(020) 8544 9999 property@oppidan.co.uk

Client: OPPIDAN (CL2) LTD
Client Ref Number:
Project: 40 COURT LANE SE21 7DR

Rev: 1
Description: Date: Drawn by: Checked by: Approved by:

REV D - GARDEN ROOMS ADDED
REV C - CONSTRUCTION ISSUE
REV B - PLANNING CONDS ISSUE
REV A - PARTY WALL ISSUE

Project No.:
Drawing Title: SITE PLAN
Drawing No.: 40CL/CONS/SITE/1000
Date: 16/08/21 Scale: 1:100 @ : A1
Rev. No.: D