





BRADSTONE WOBURN
RUMBLED INFILTRA BLOCK PAVING

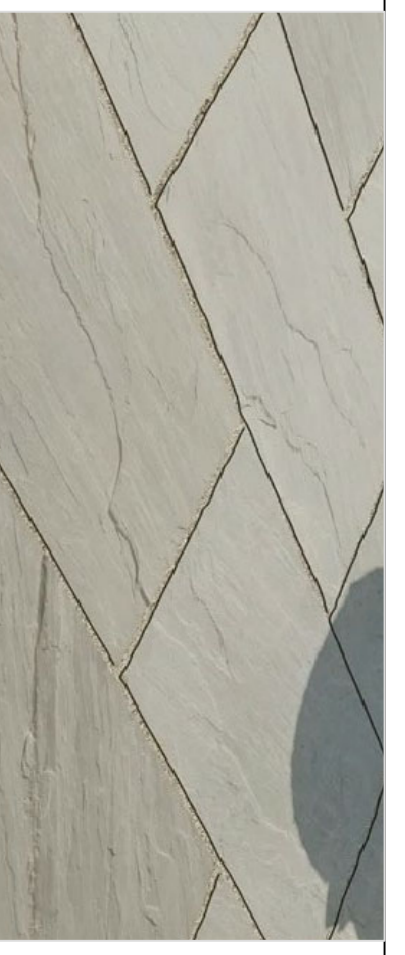

BRADSTONE NATURAL SANDSTONE
SILVER GREY PAVING

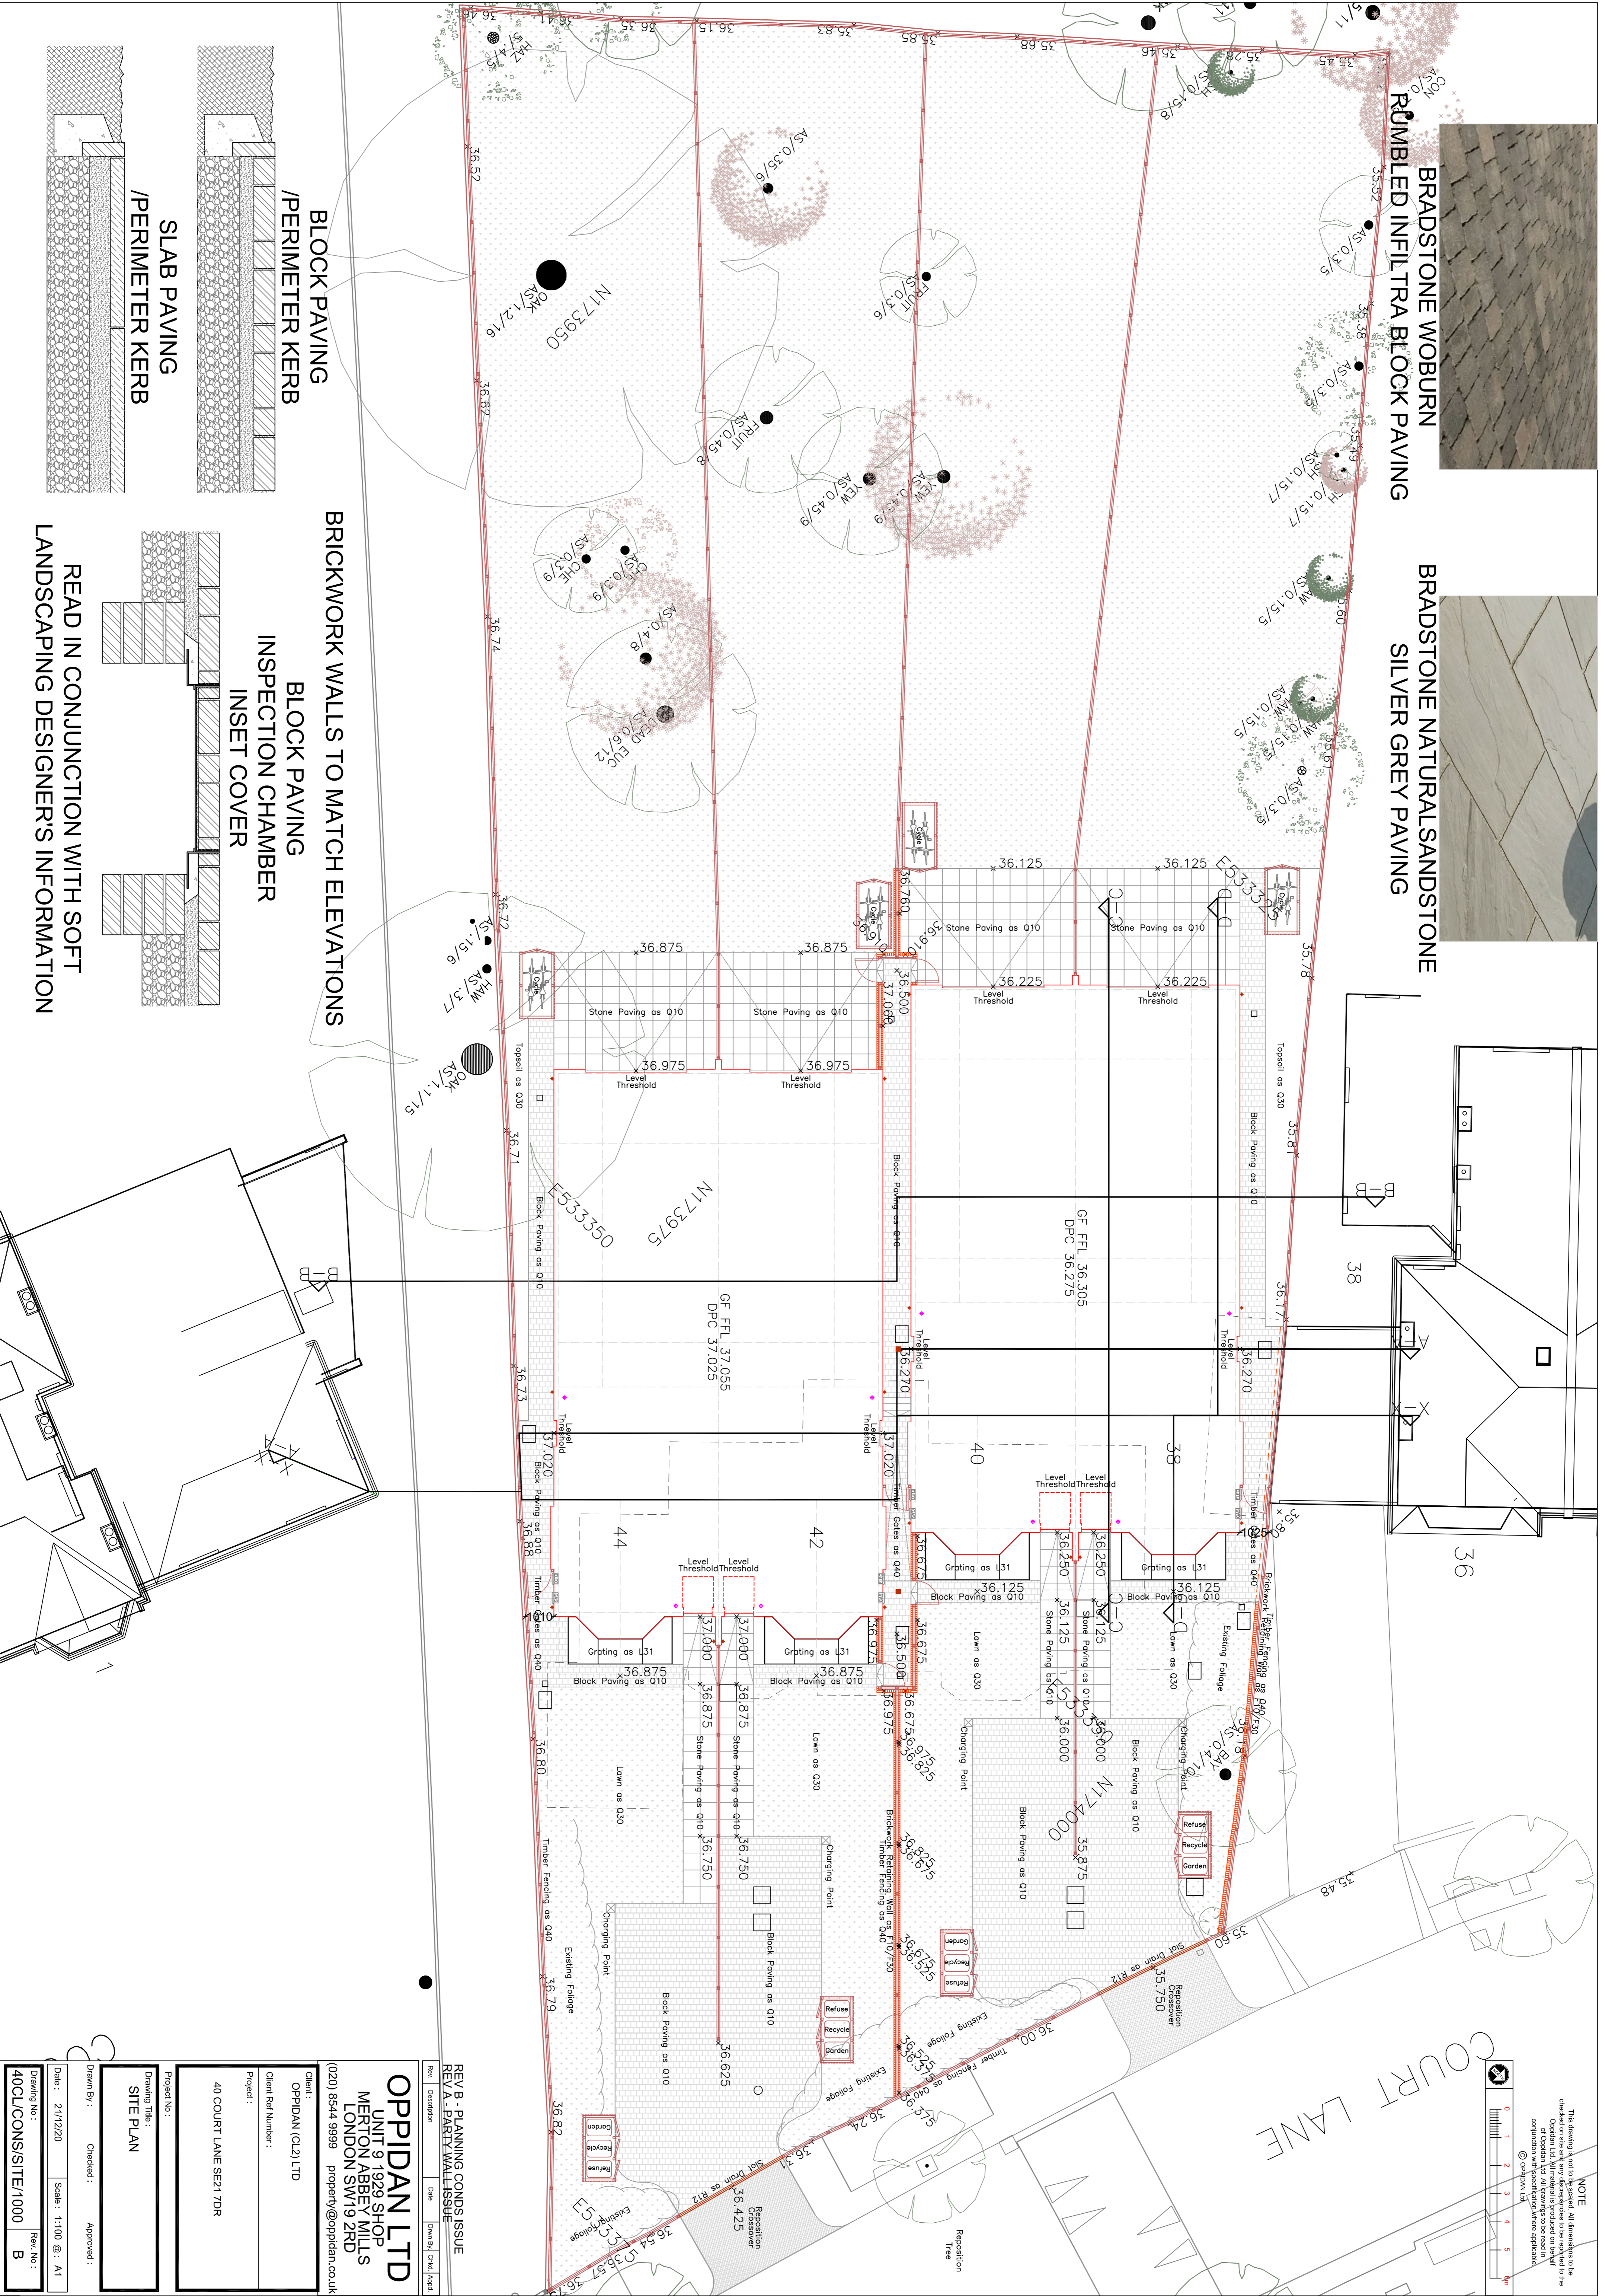

NOTE
This drawing is not to be scaled. All dimensions to be checked on site and any discrepancies to be reported to the Designer. It is not to be used for construction without the approval of the Designer. © OPPIDAN LTD

REV B - PLANNING CONDS ISSUE
REV A - PARTY WALL ISSUE




Client: OPPIDAN (CL2) LTD
Client Ref Number: 40 COURT LANE SE21 7DR
(020) 8544 9999
property@oppidan.co.uk

Project: 40 COURT LANE SE21 7DR

Drawing Title: SITE PLAN

Date: 21/12/20 Scale: 1:100 @: A1

40CL/CONS/SITE/1000 B

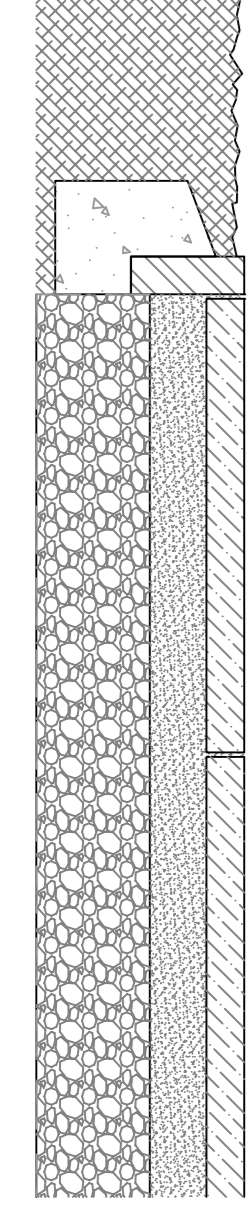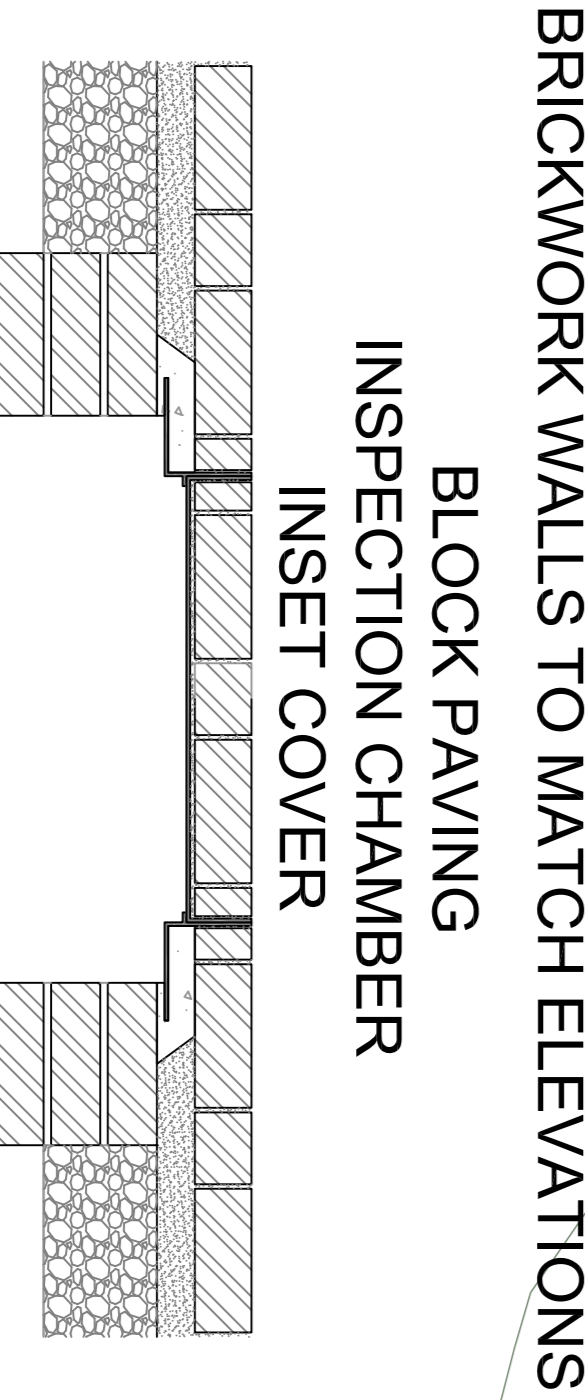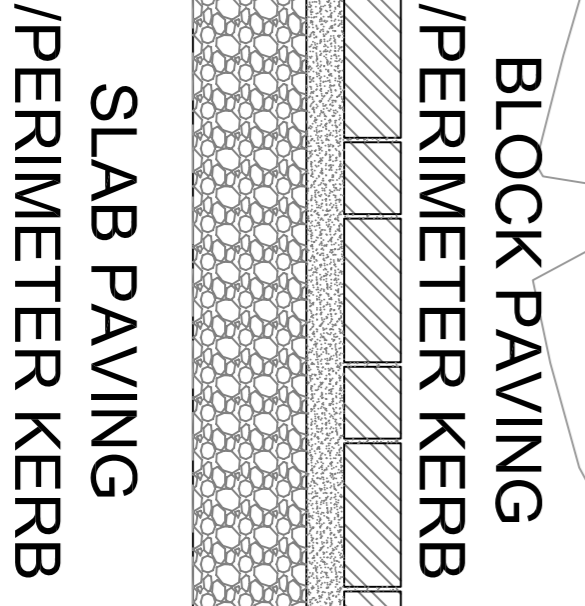

READ IN CONJUNCTION WITH SOFT
LANDSCAPING DESIGNER'S INFORMATION