




EXISTING LOWER GROUND FLOOR PLAN
1:50 SCALE @ A1

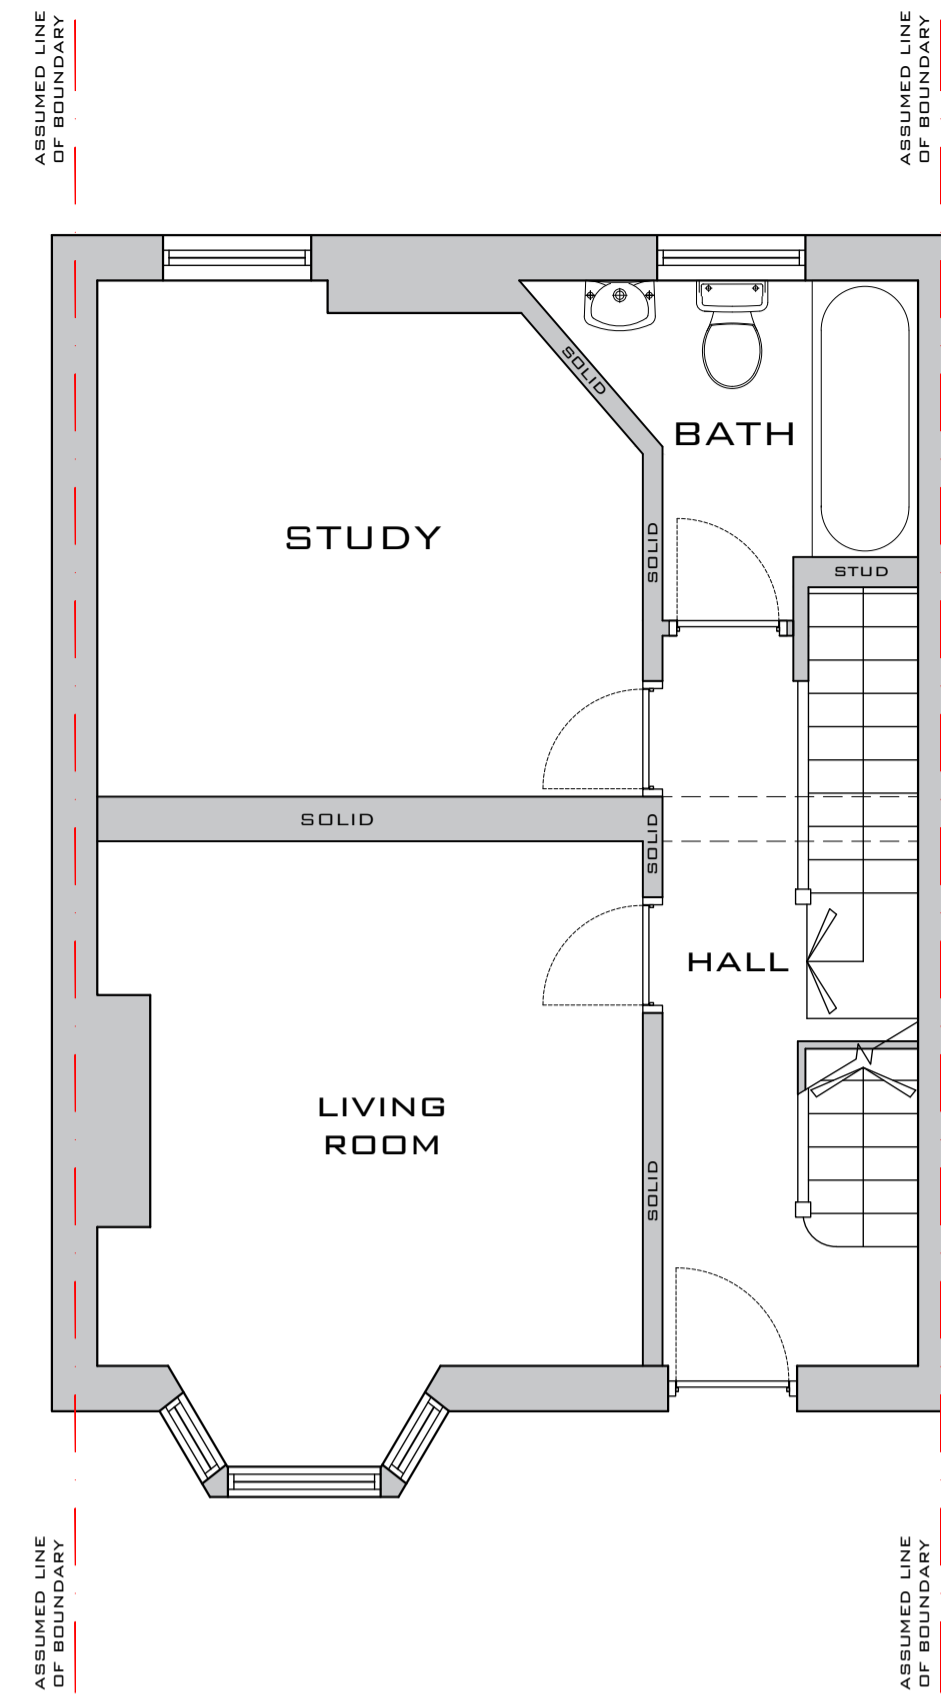


EXISTING GROUND FLOOR PLAN
1:50 SCALE @ A1

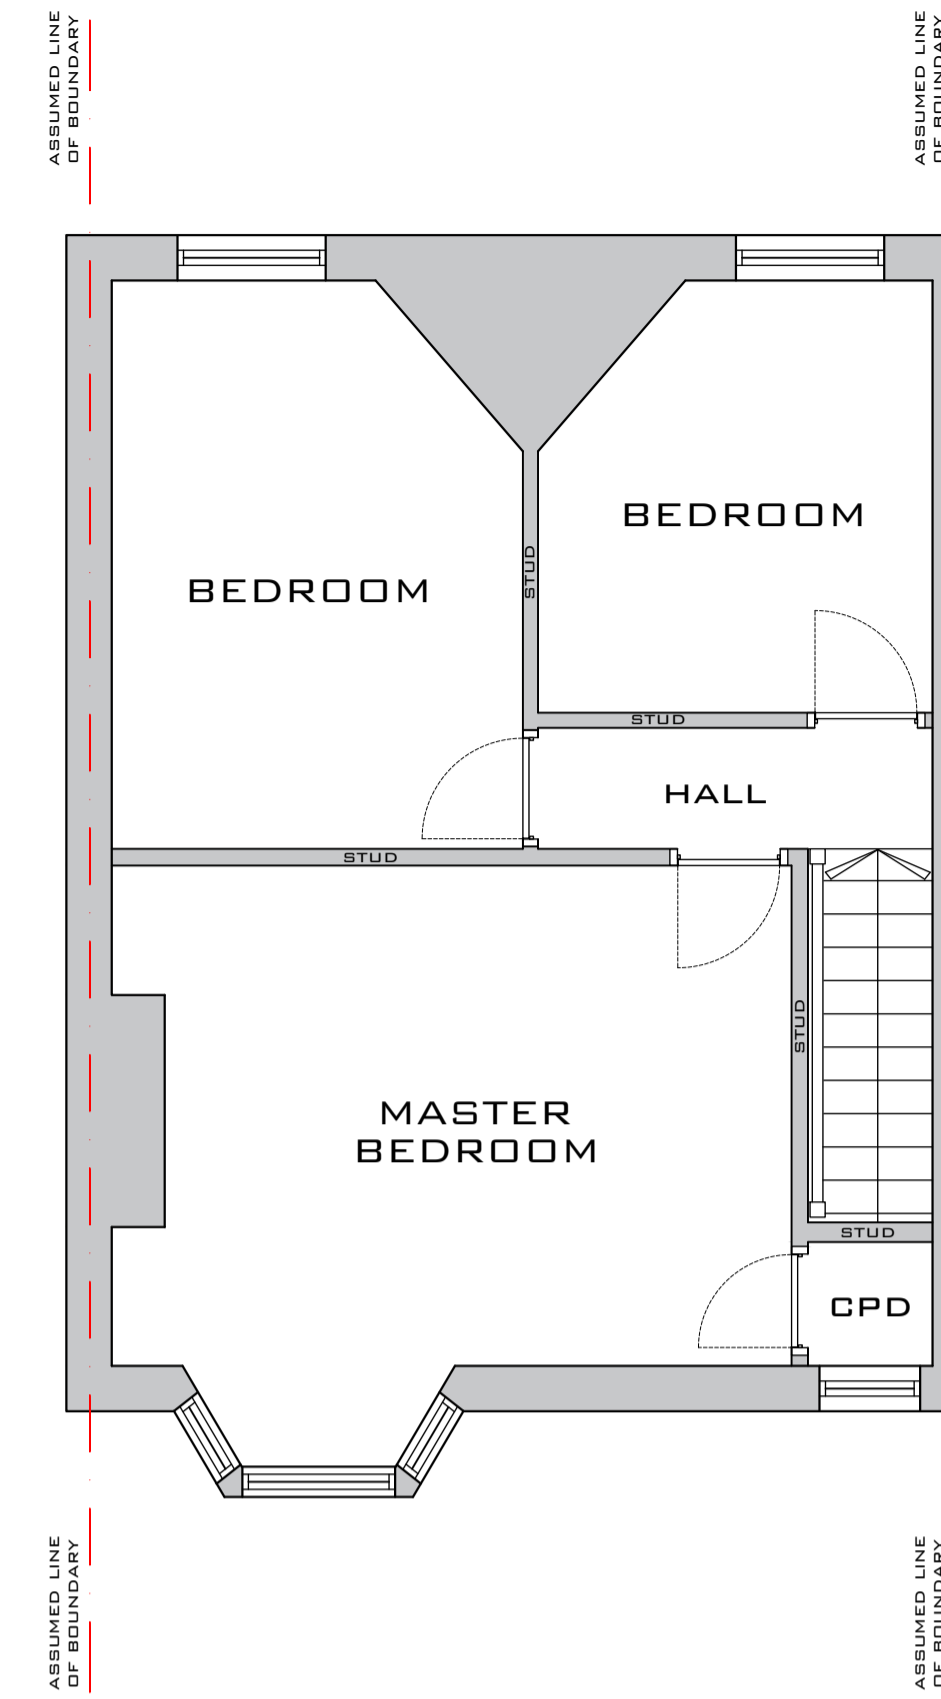


EXISTING FIRST FLOOR PLAN
1:50 SCALE @ A1

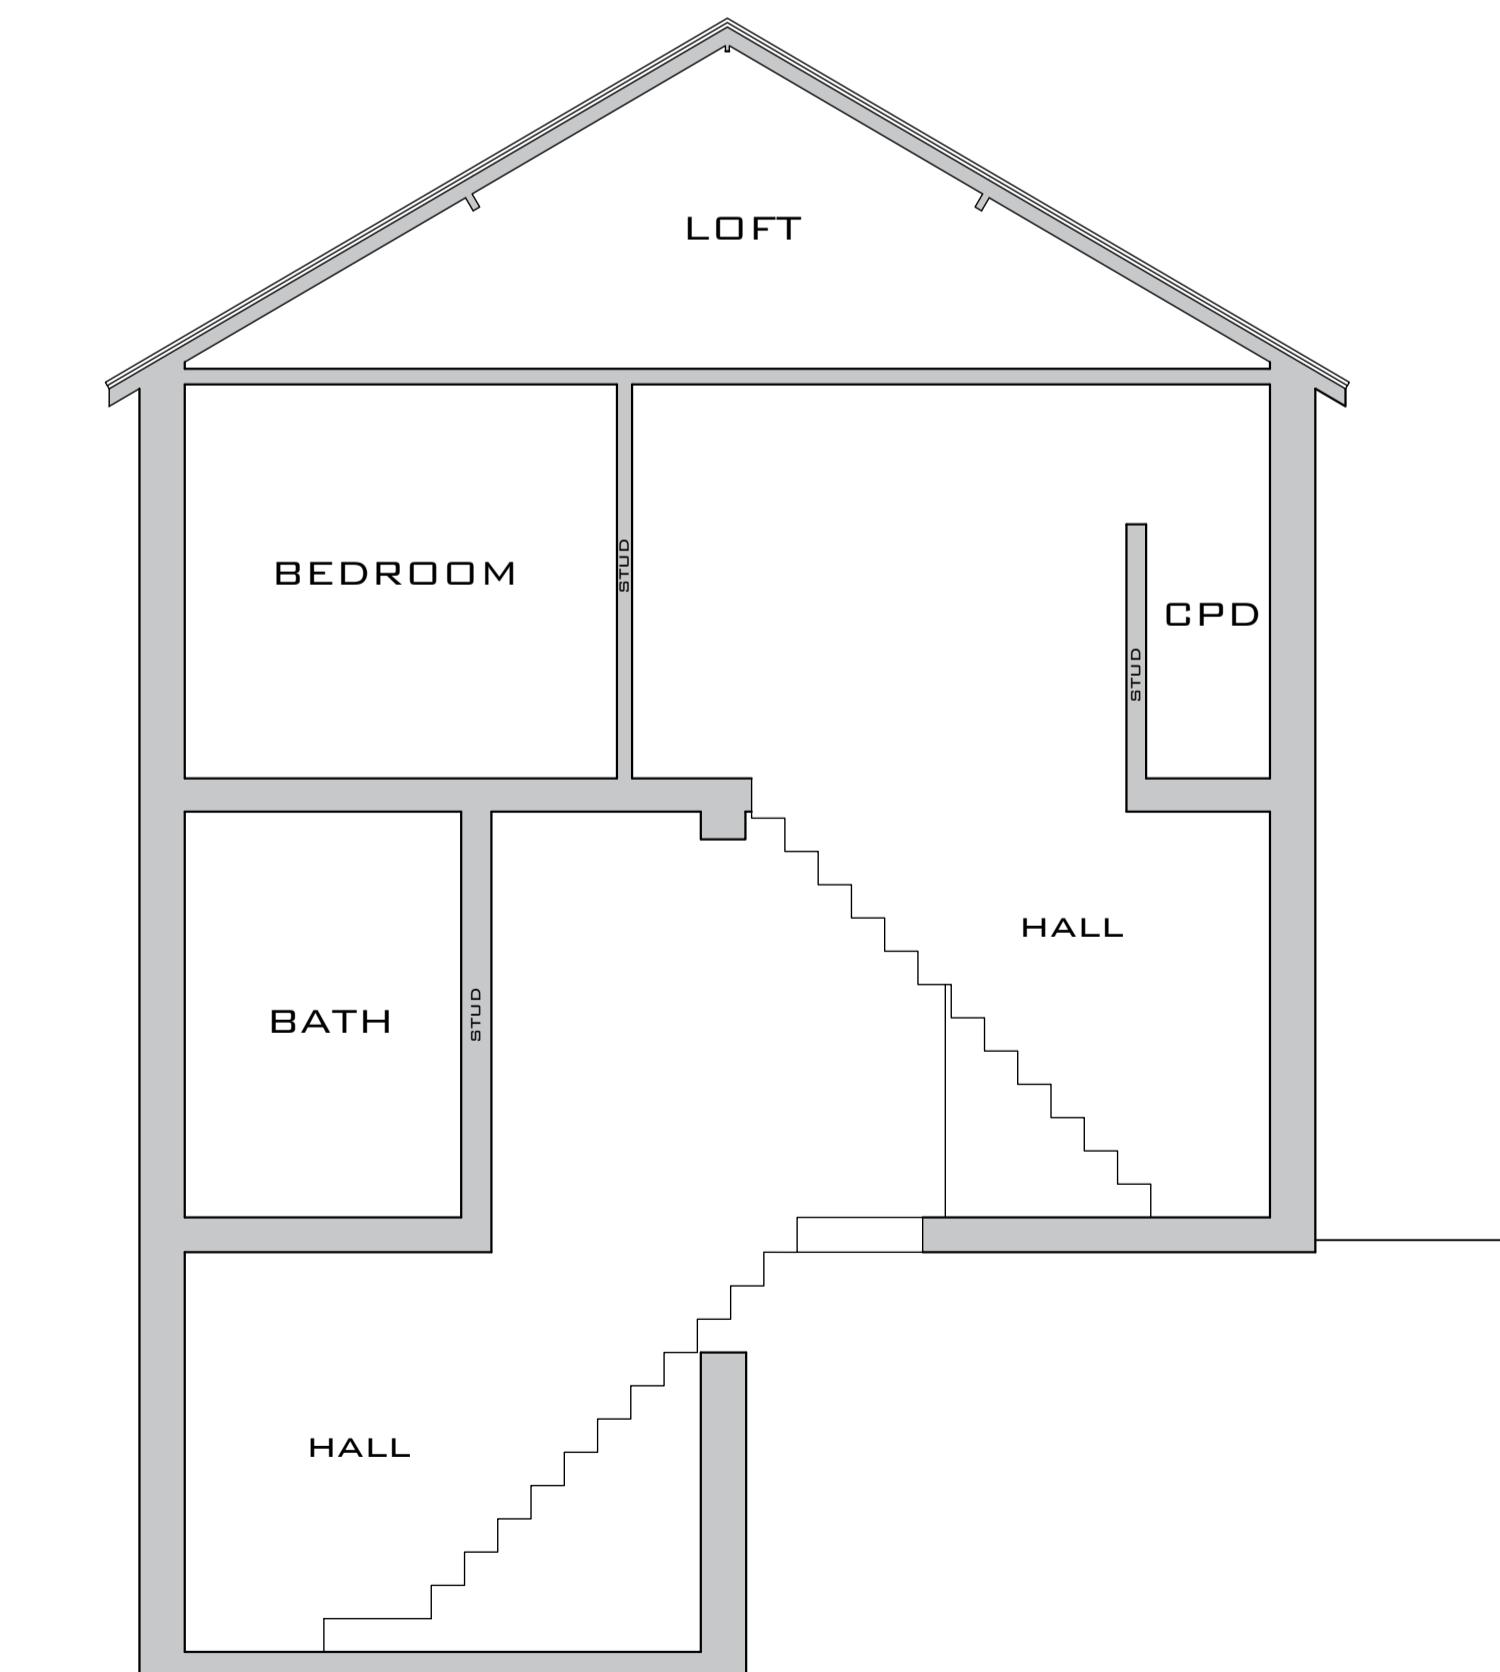

EXISTING SECTION
1:50 SCALE @ A1

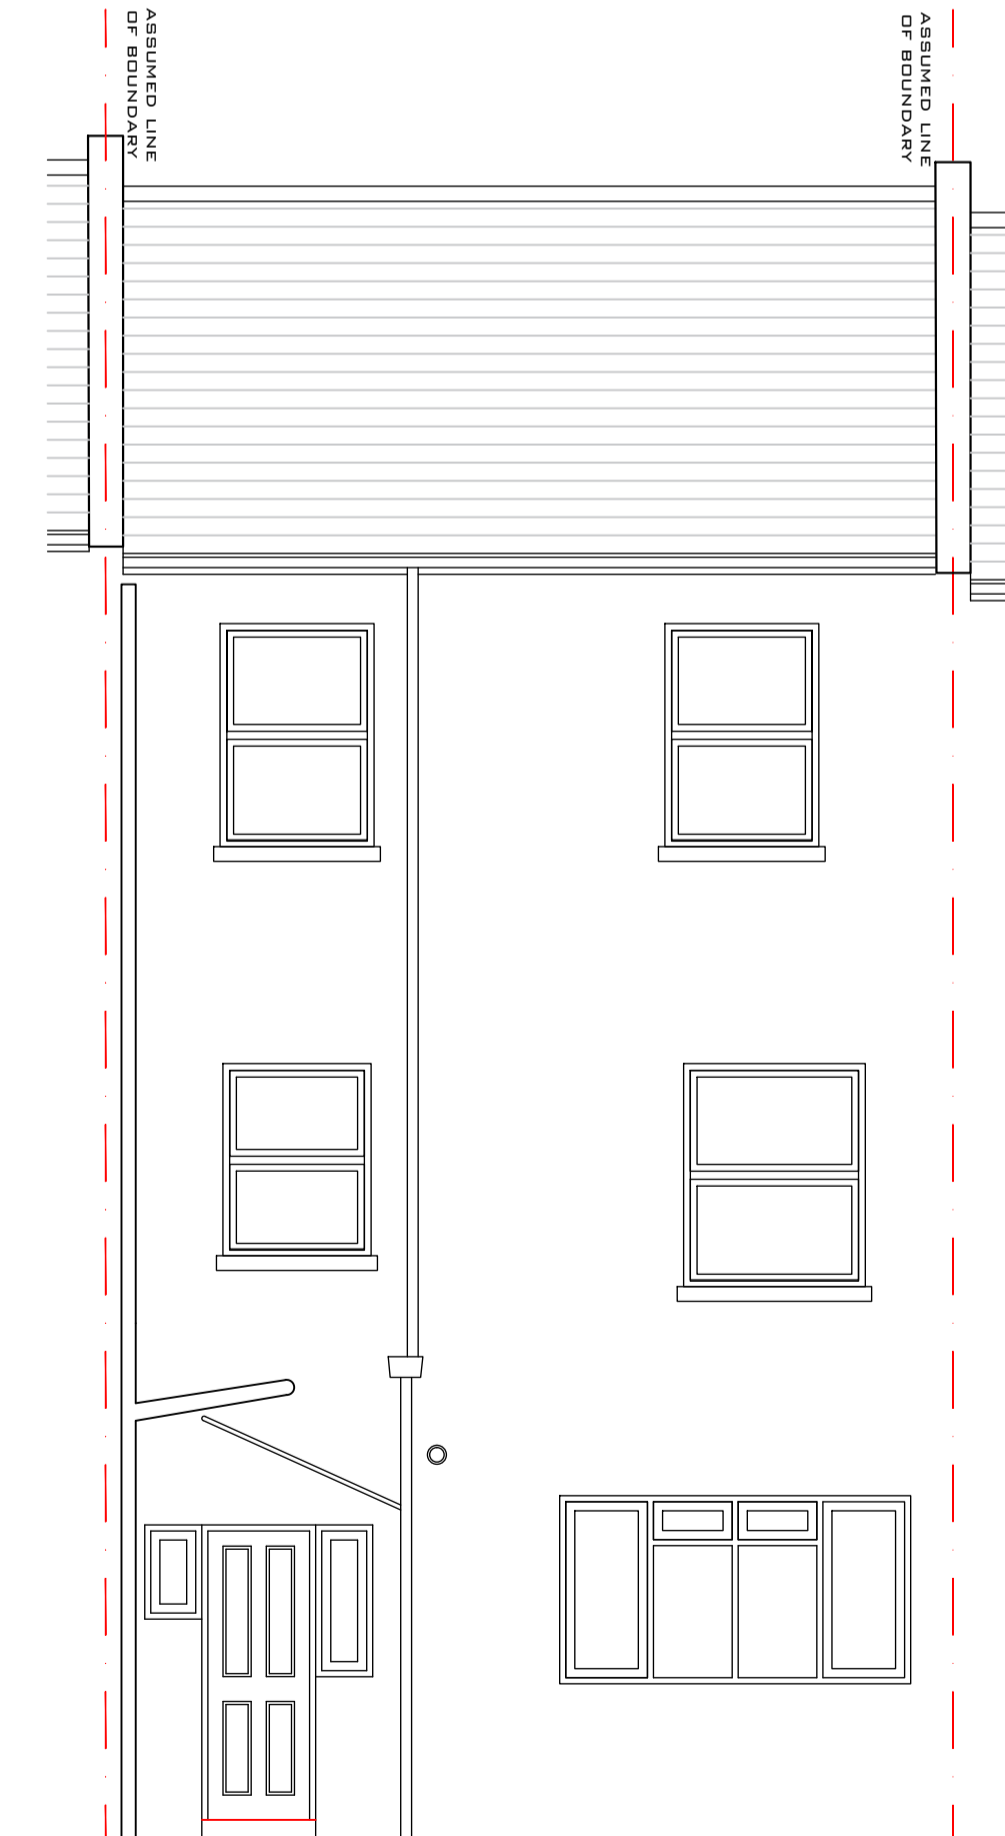

EXISTING REAR ELEVATION
1:50 SCALE @ A1

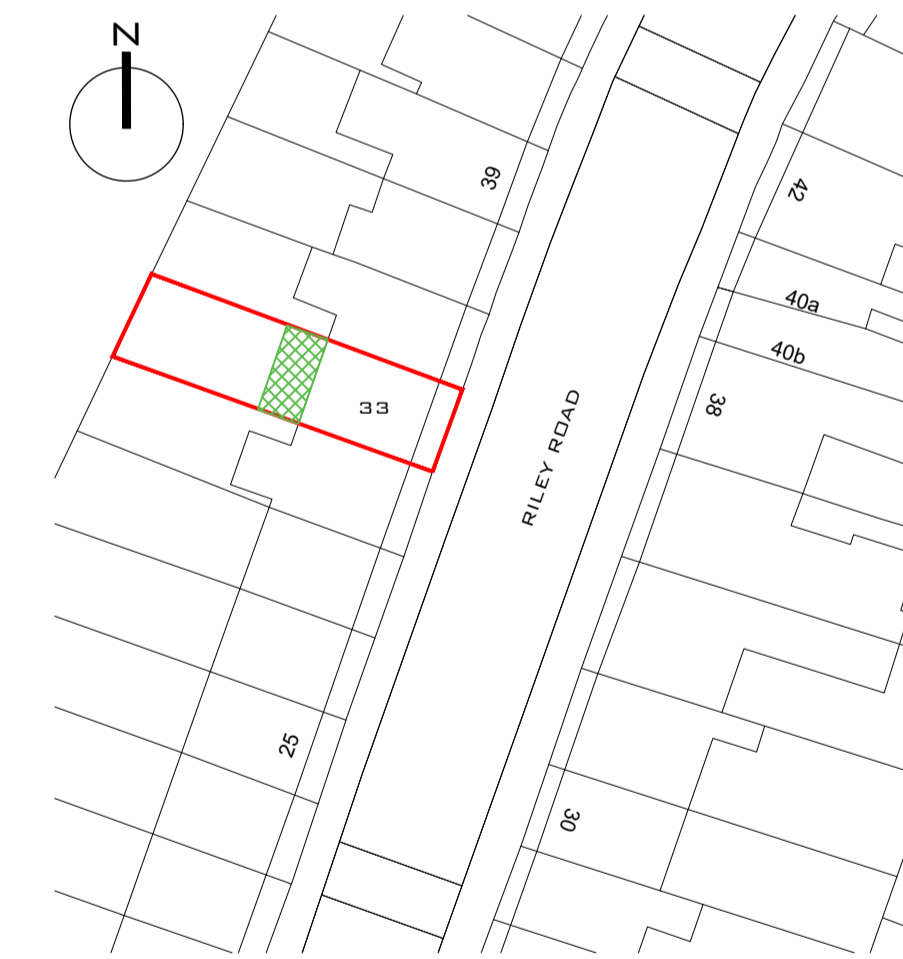

SITE BLOCK PLAN
1:500 SCALE @ A1



NOTE:
DRAWINGS BASED ON PARTIAL MEASURED BUILDING SURVEY. FULL SURVEY TO BE CONDUCTED BEFORE DETAILED DESIGN & ANY CONSTRUCTION IS COMMENCED

- NOTES:**
- DRAWINGS SHOULD ONLY BE SCALED FOR PLANNING PURPOSES. DO NOT SCALE FROM THIS DRAWING FOR CONSTRUCTION PURPOSES.
 - ALL DIMENSIONS ARE IN MM, UNLESS STATED OTHERWISE.
 - ALL DIMENSIONS TO BE CHECKED ON SITE PRIOR TO CONSTRUCTION OR ORDERING. ANY ERRORS OR OMISSIONS TO BE NOTIFIED TO CITIZEN IMMEDIATELY.
 - CONTRACTOR TO READ & CHECK ALL MANUFACTURERS LITERATURE AND IMPLEMENT ITS REQUIREMENTS PRIOR TO INSTALLATION OF ANY MATERIALS AND COMPONENTS.
 - CITIZEN IS NOT RESPONSIBLE FOR ANY BUILDING WORK THAT IS CARRIED OUT ON SITE.
 - THIS DRAWING IS TO BE READ IN CONJUNCTION WITH ALL NECESSARY ARCHITECTURAL, STRUCTURAL AND SPECIALIST DRAWINGS, SPECIFICATIONS, SCOPES OF WORK & ROOM DATA SHEETS.
 - ALL MATERIALS AND WORKMANSHIP SHALL CONFORM WITH THE RELEVANT BRITISH AND EUROPEAN STANDARD, SPECIFICATIONS AND CODES OF PRACTICE.
 - ALL PROPERTY BOUNDARY LINES ARE ASSUMED.
 - IF IN ANY DOUBT, ASK.

REV	DATE	REVISION	DRN	CHK	APP
A	21.10.21	Drawing revised to planners request	RS		

COPYRIGHT CITIZEN LIMITED

CITYZEN
ARCHITECTURE | ENVIRONMENT

MARITIME HOUSE
BABIN ROAD NORTH
HOVE
EAST SUSSEX
BN41 1WQ

CONTACT@CITYZENDESIGN.CO.UK
WWW.CITYZENDESIGN.CO.UK
01273 915010

CLIENT:
ALICE RAPER & GEORGIE LORD
33 RILEY ROAD
BRIGHTON
BN2 4AG

DESIGNER:
ROMAN SCHNECKER

PROJECT:
33 RILEY ROAD

TITLE:
PROPOSED PLANS & SECTION

SCALE: **1:50 @ A1** DATE: **03.09.21**

PURPOSE OF DRAWING:
SKETCH

DRAWING: PROJECT REF - DRG NO. (REVISION)
2148-SK-200 (A)